




**FRONT ELEVATION**  
scale 1:100

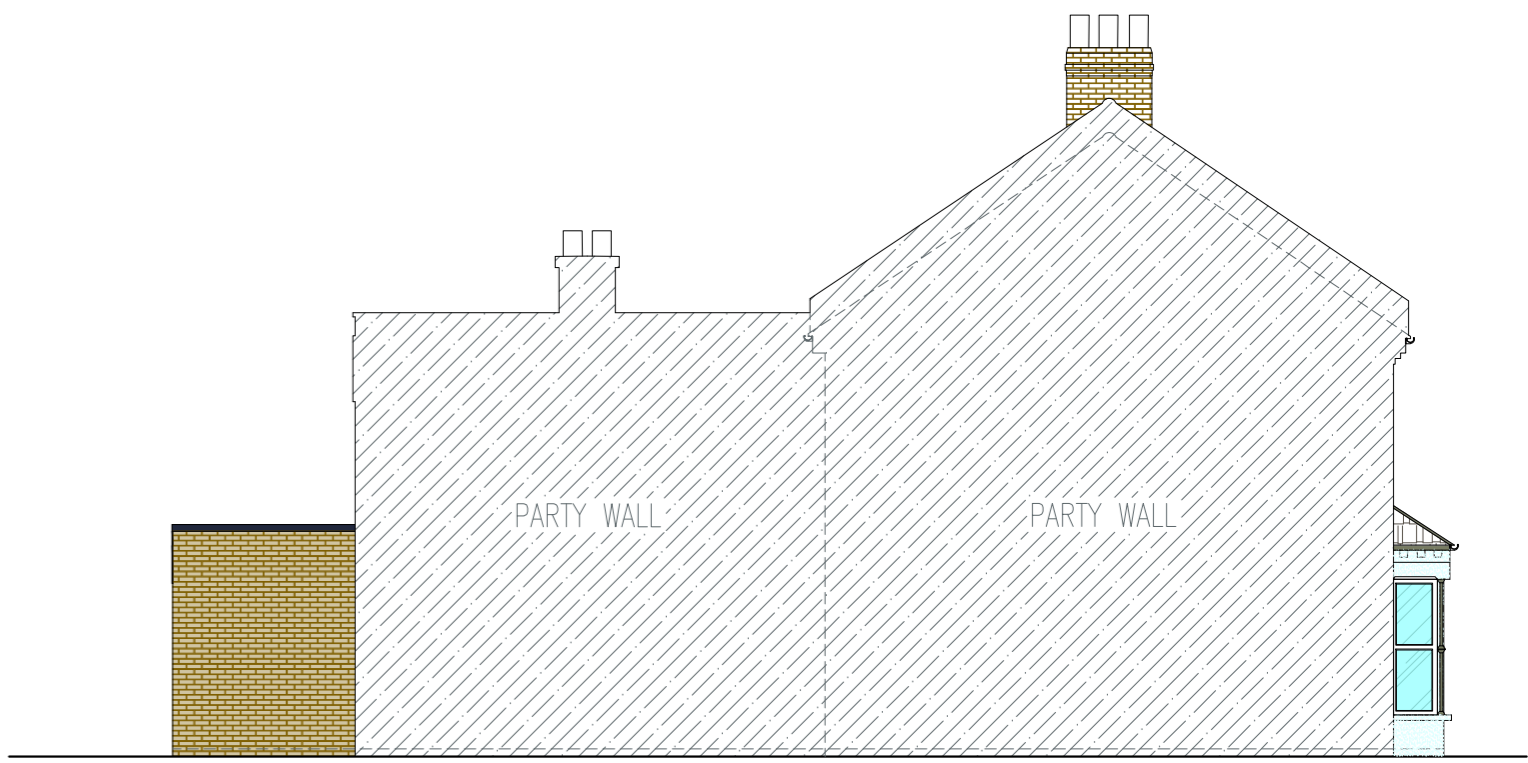

**SIDE ELEVATION (SOUTH-WEST)**  
scale 1:100

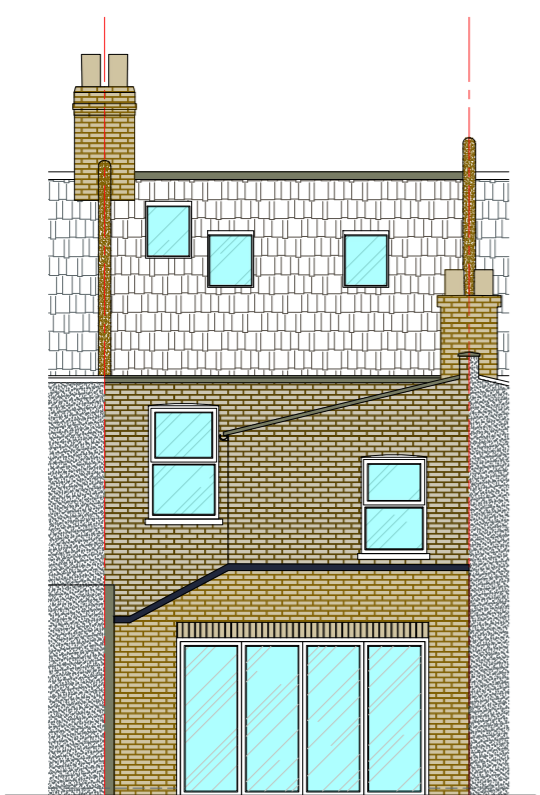

**REAR ELEVATION**  
scale 1:100

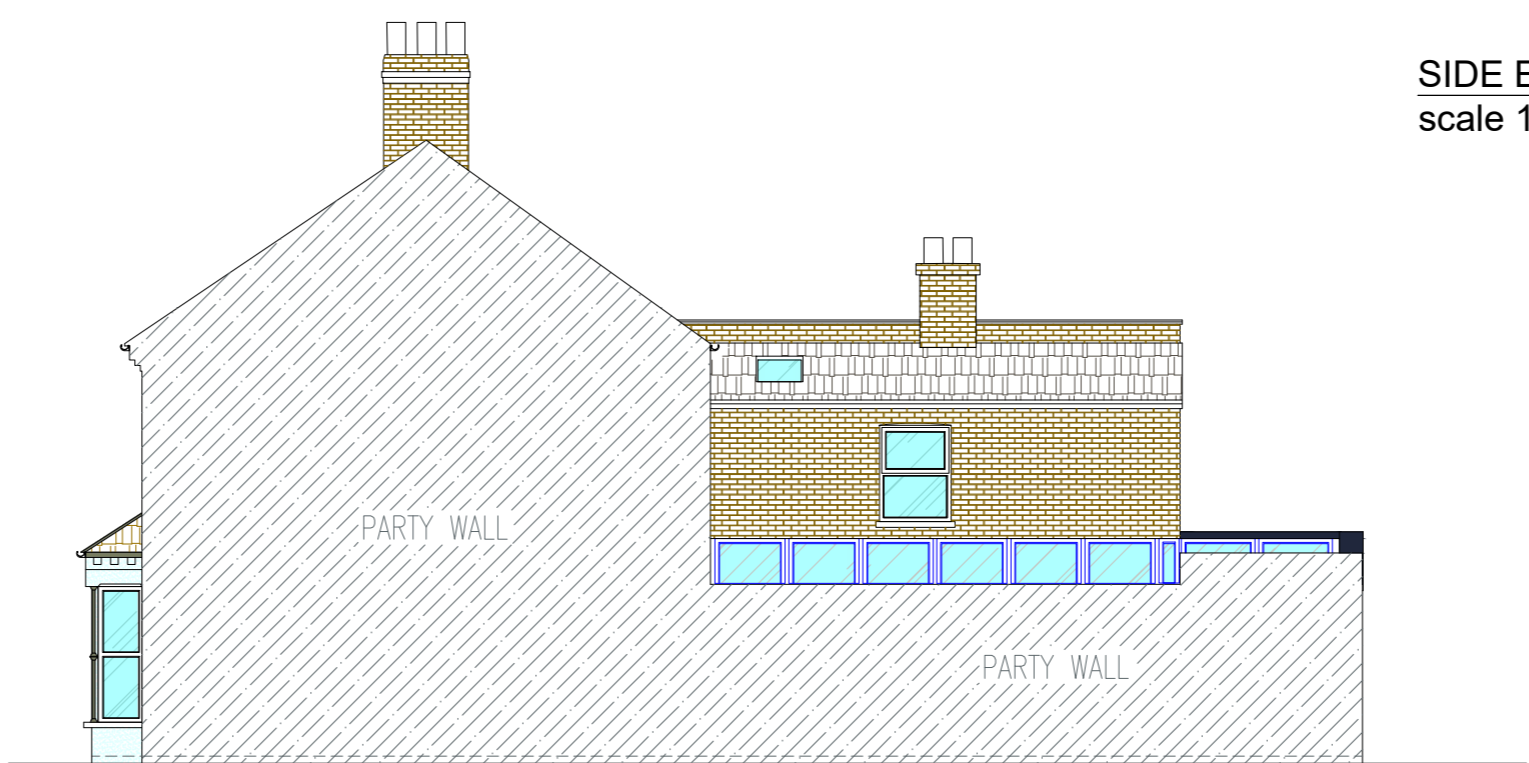

**FLANK ELEVATION (NORTH-EAST)**  
scale 1:100

Do not scale off this drawing. If no dimension is given, we take no responsibility for any dimension obtained by measuring or scaling from this drawing. This drawing is the property of Maplin Studio Limited. It is copyright protected and is not to be reproduced, disclosed or copied without written permission.

1	EXISTING PLANS & ELEVATIONS	DC	OM	TA	17/11/2023
Rev	Description	Drawn by	Checked by	Appd by	Date

**A2**  
Scale (at full size)

Project	LOFT CONVERSION
Location	5 SOUTHY STREET, PENGE, LONDON, SE20 7JD
Title	EXISTING PLANS & ELEVATIONS



F21 Expressway  
1 Dock road, London E16 1AH  
Tel. +44(0)203 4755544 projects@maplinworld.com

Dwg No.	MS07220	Phase:	PLANNING	Sheet	1 of 1	Rev.	0
---------	---------	--------	----------	-------	--------	------	---

