



Copyright in the design and this drawing is the property of RESI. Information which is to be used in connection with this drawing must be read in conjunction with all other relevant documentation and drawings.

RESI accepts no liability for any expense, loss or damage of whatsoever nature and however arising from any condition which has not been referred to here and which is not intended to be referred to here.


Read the full advice using planning drawings for the construction details. All construction to be carried out in accordance with the drawings and specifications. Any discrepancies to be reported to RESI immediately.

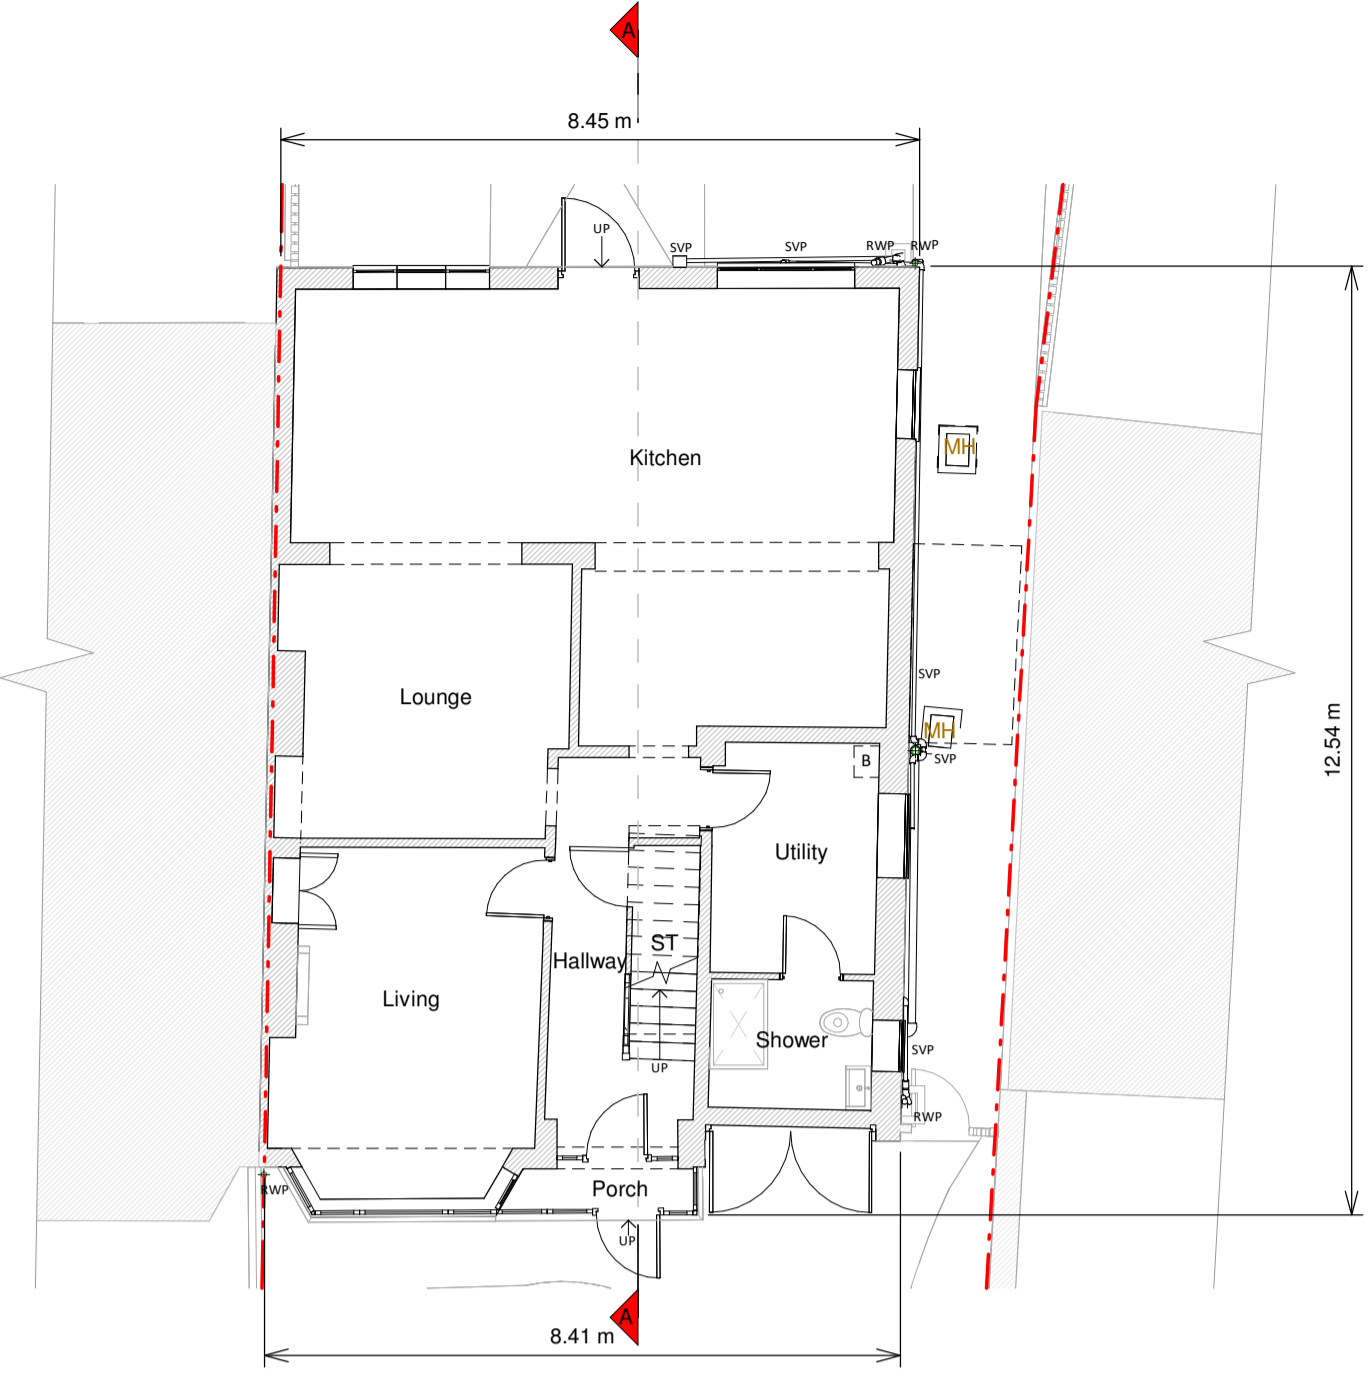


Ground Floor Plan

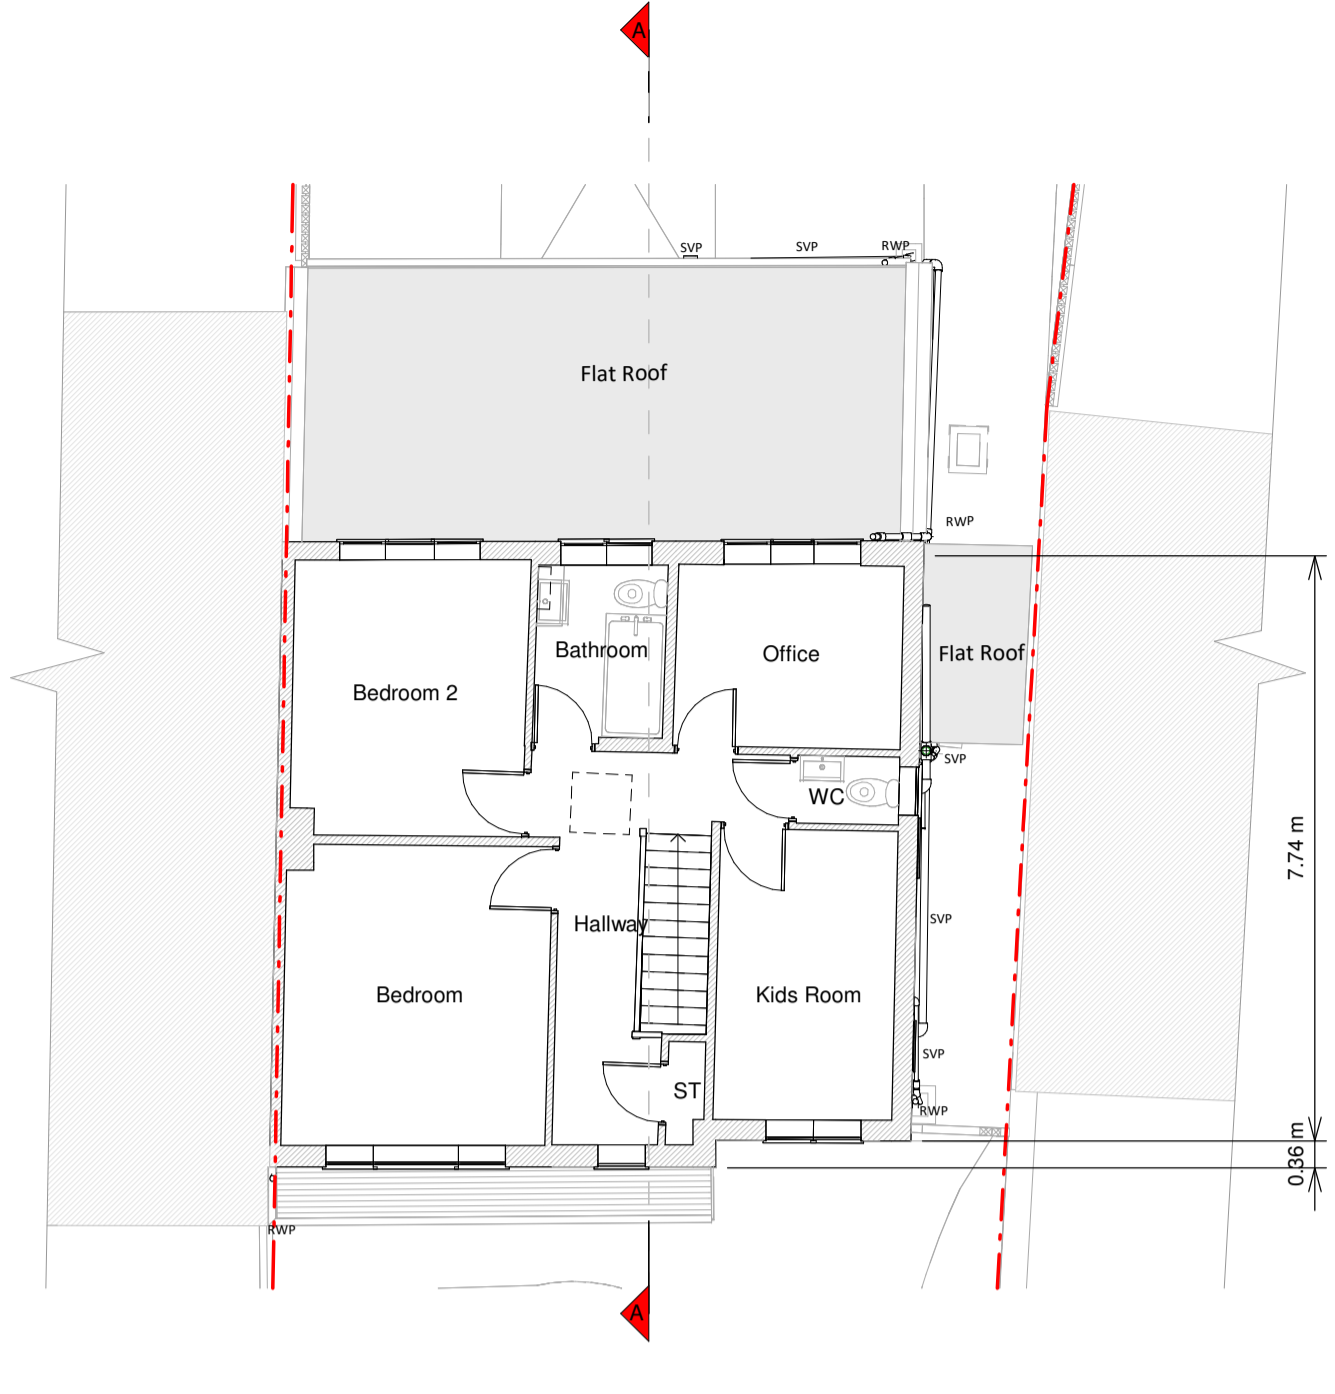


First Floor Plan

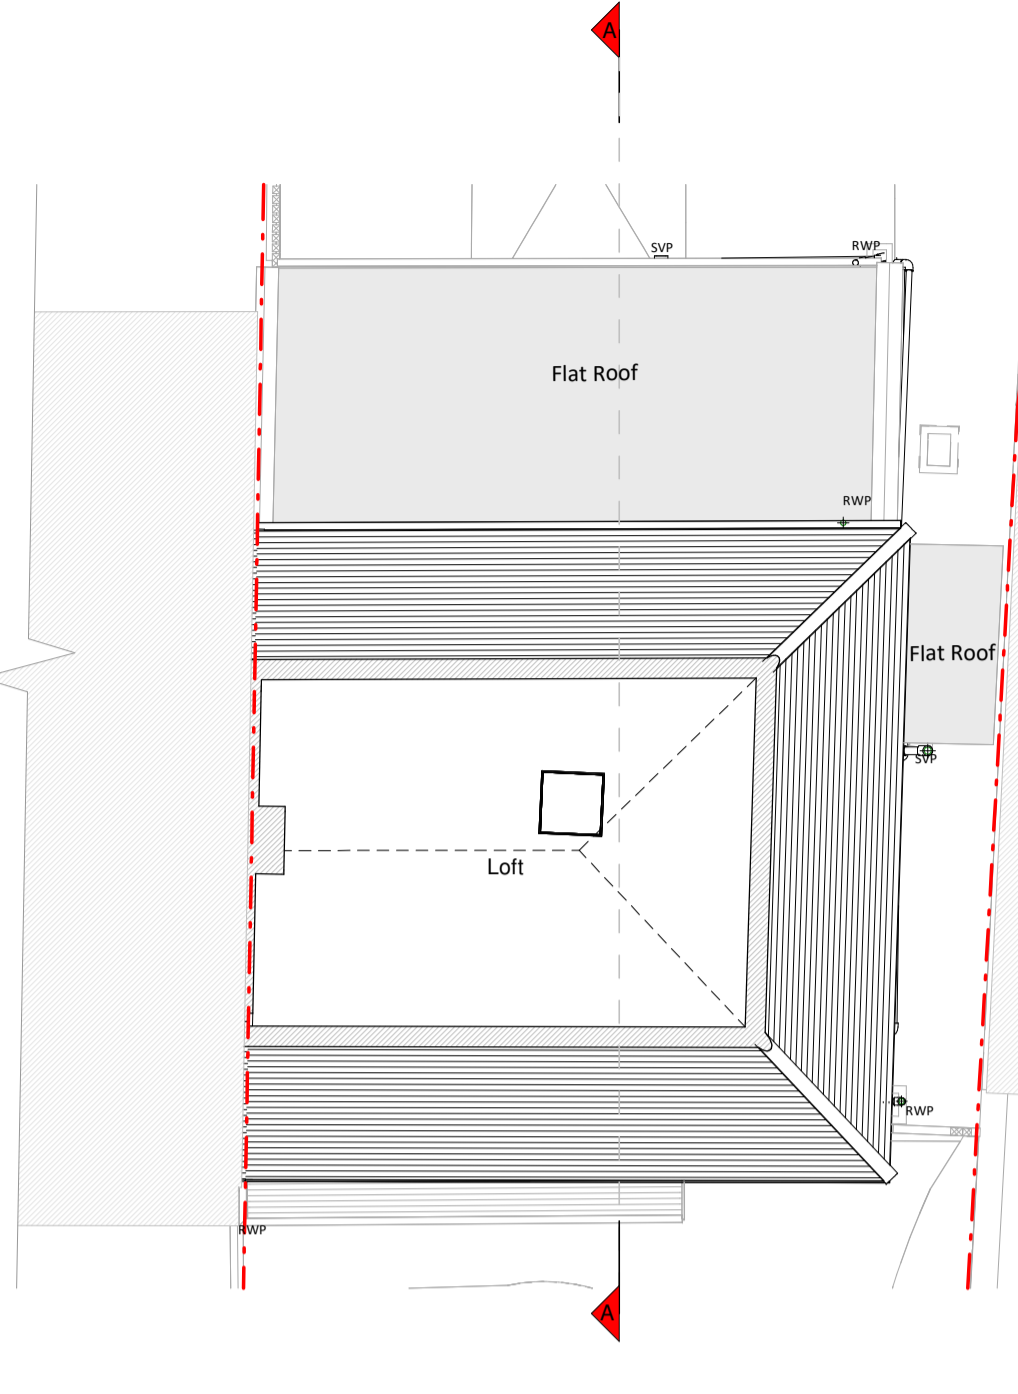


Loft Plan

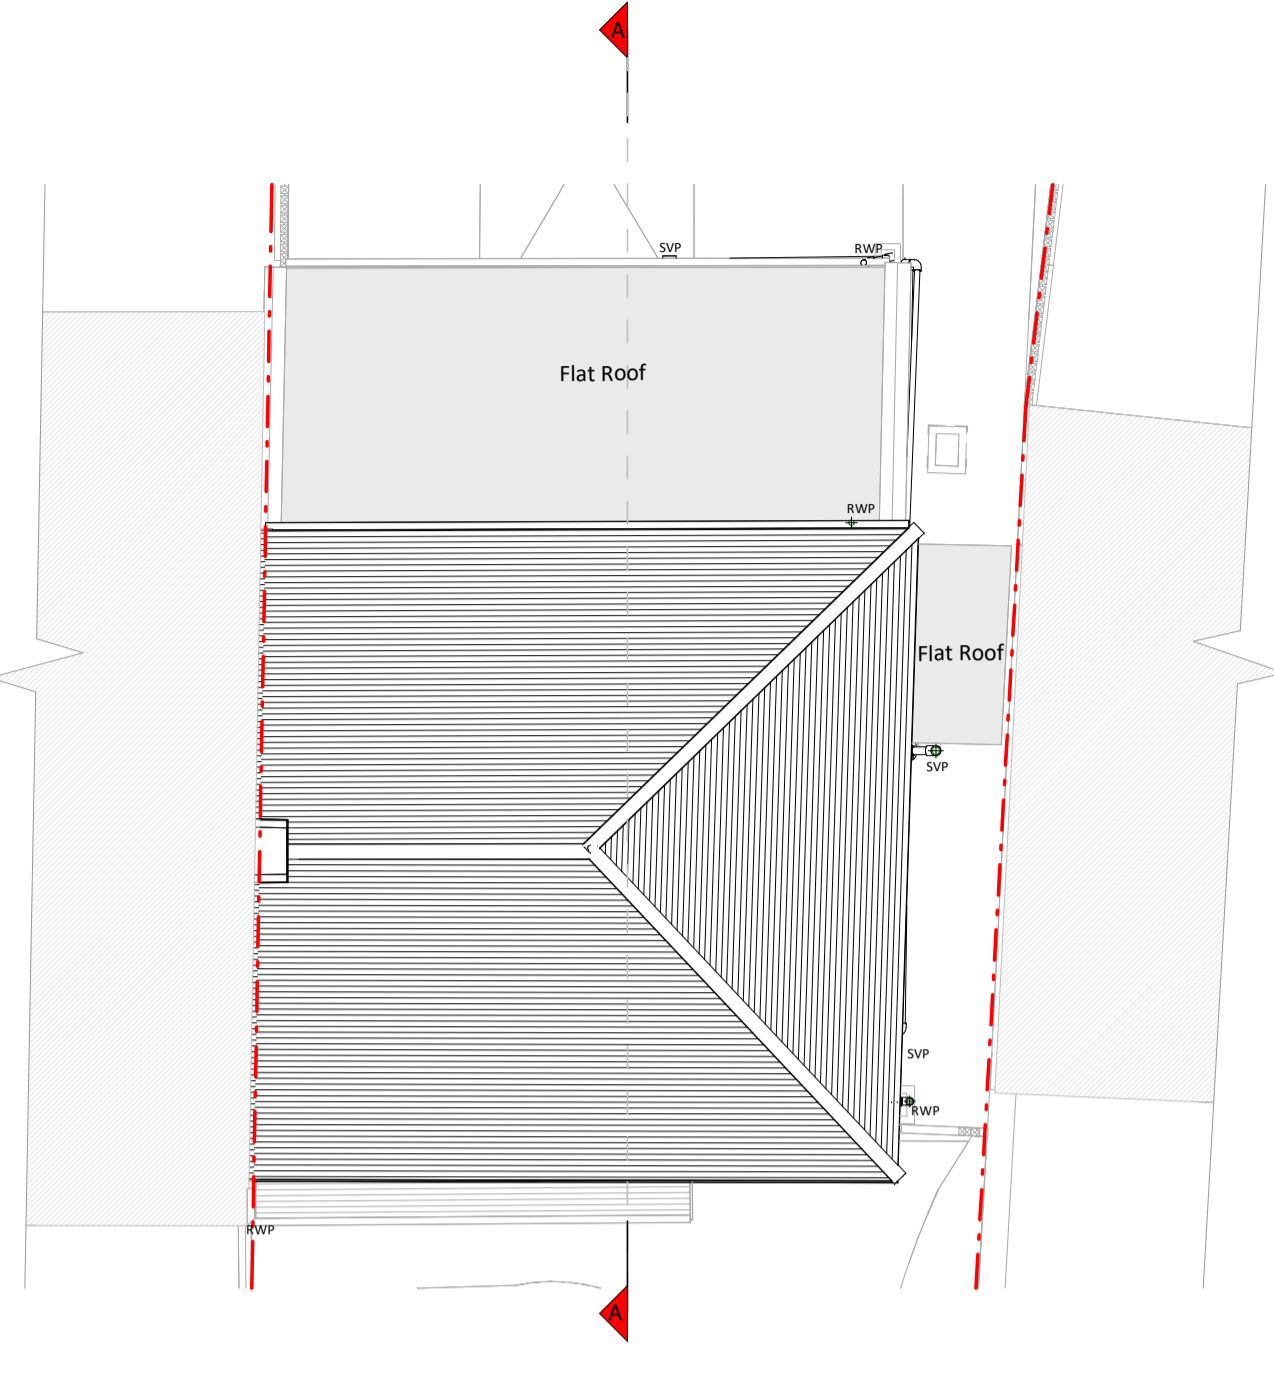


Roof Plan

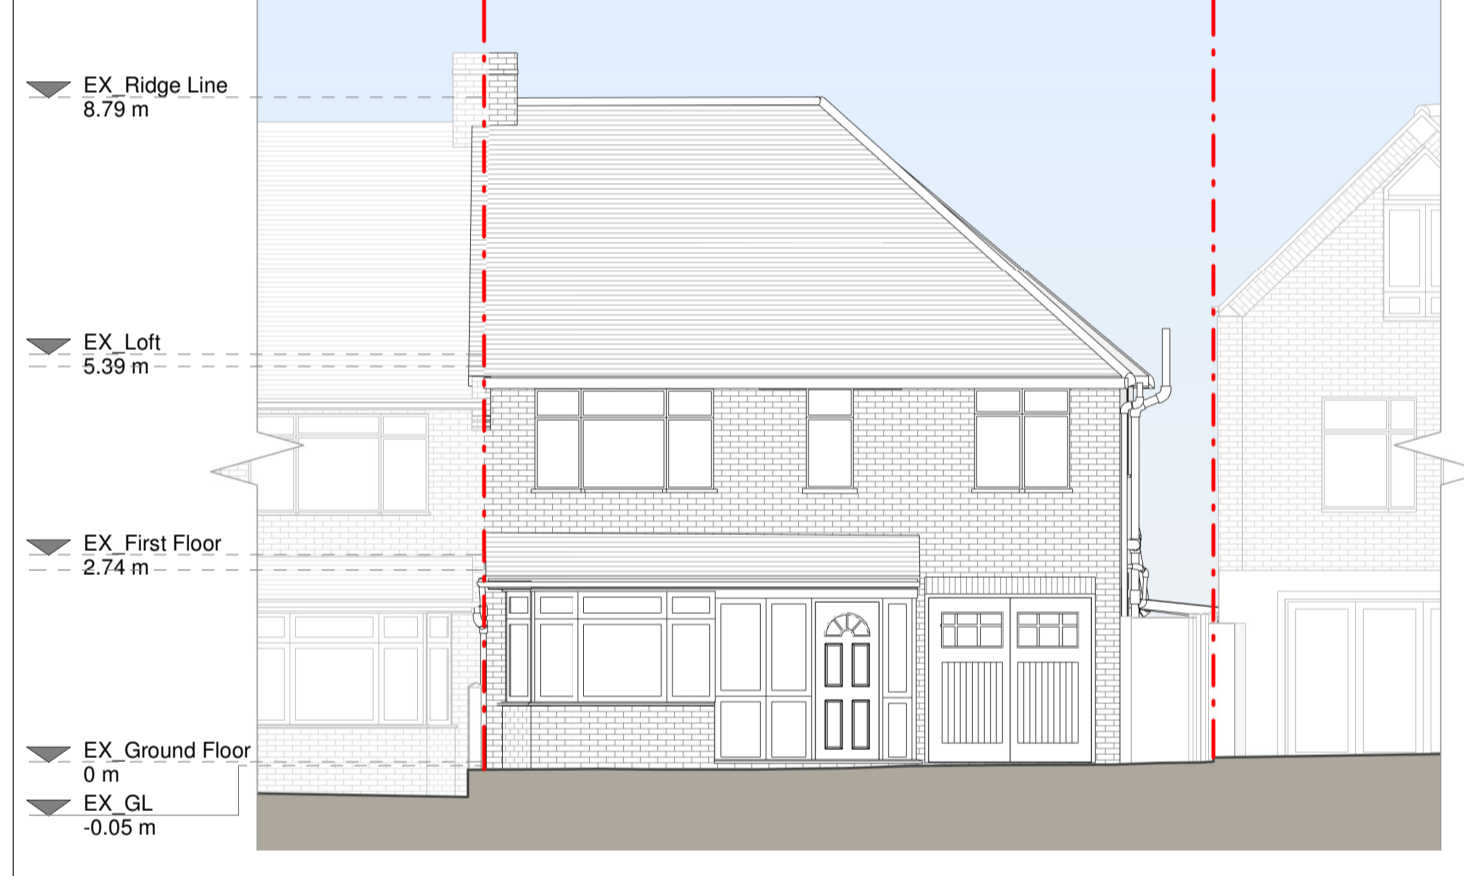


Front Elevation

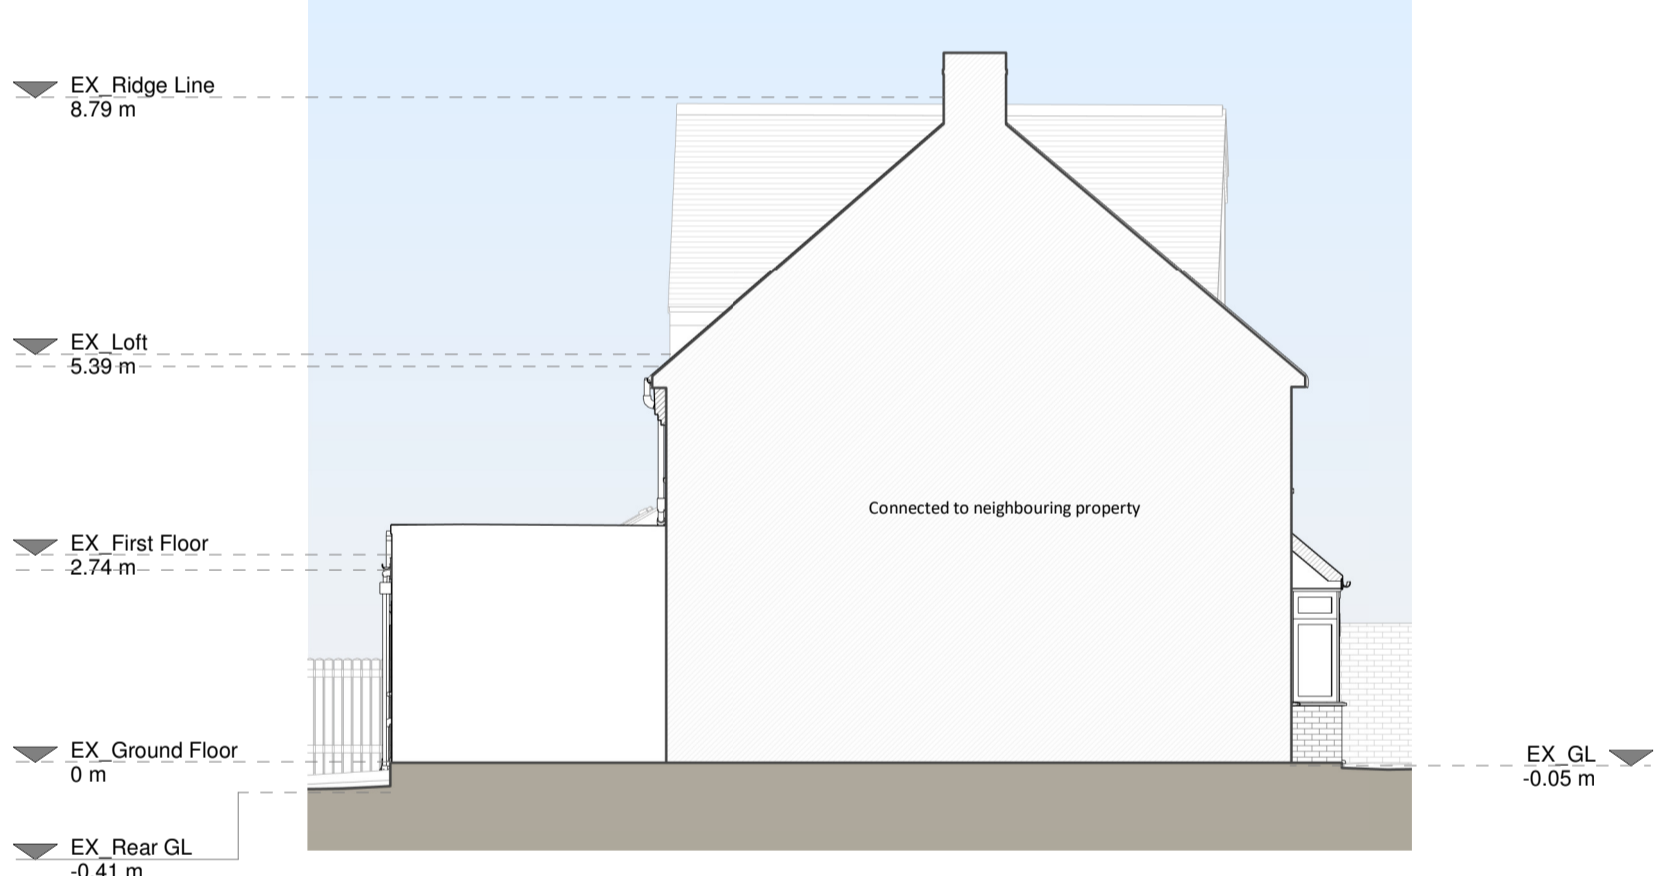


Left Side Elevation

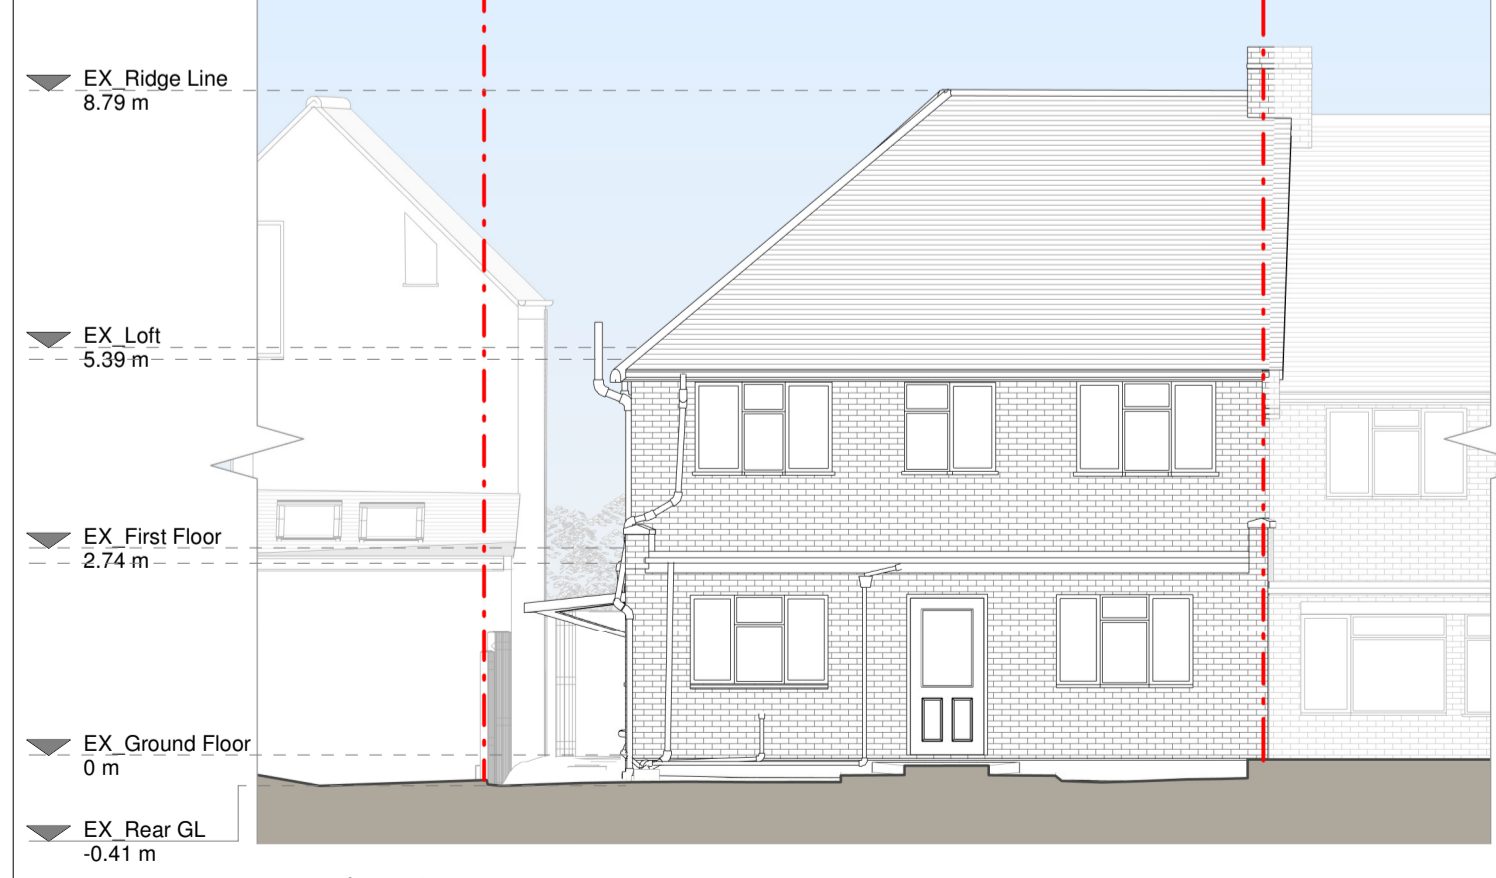

Rear Elevation

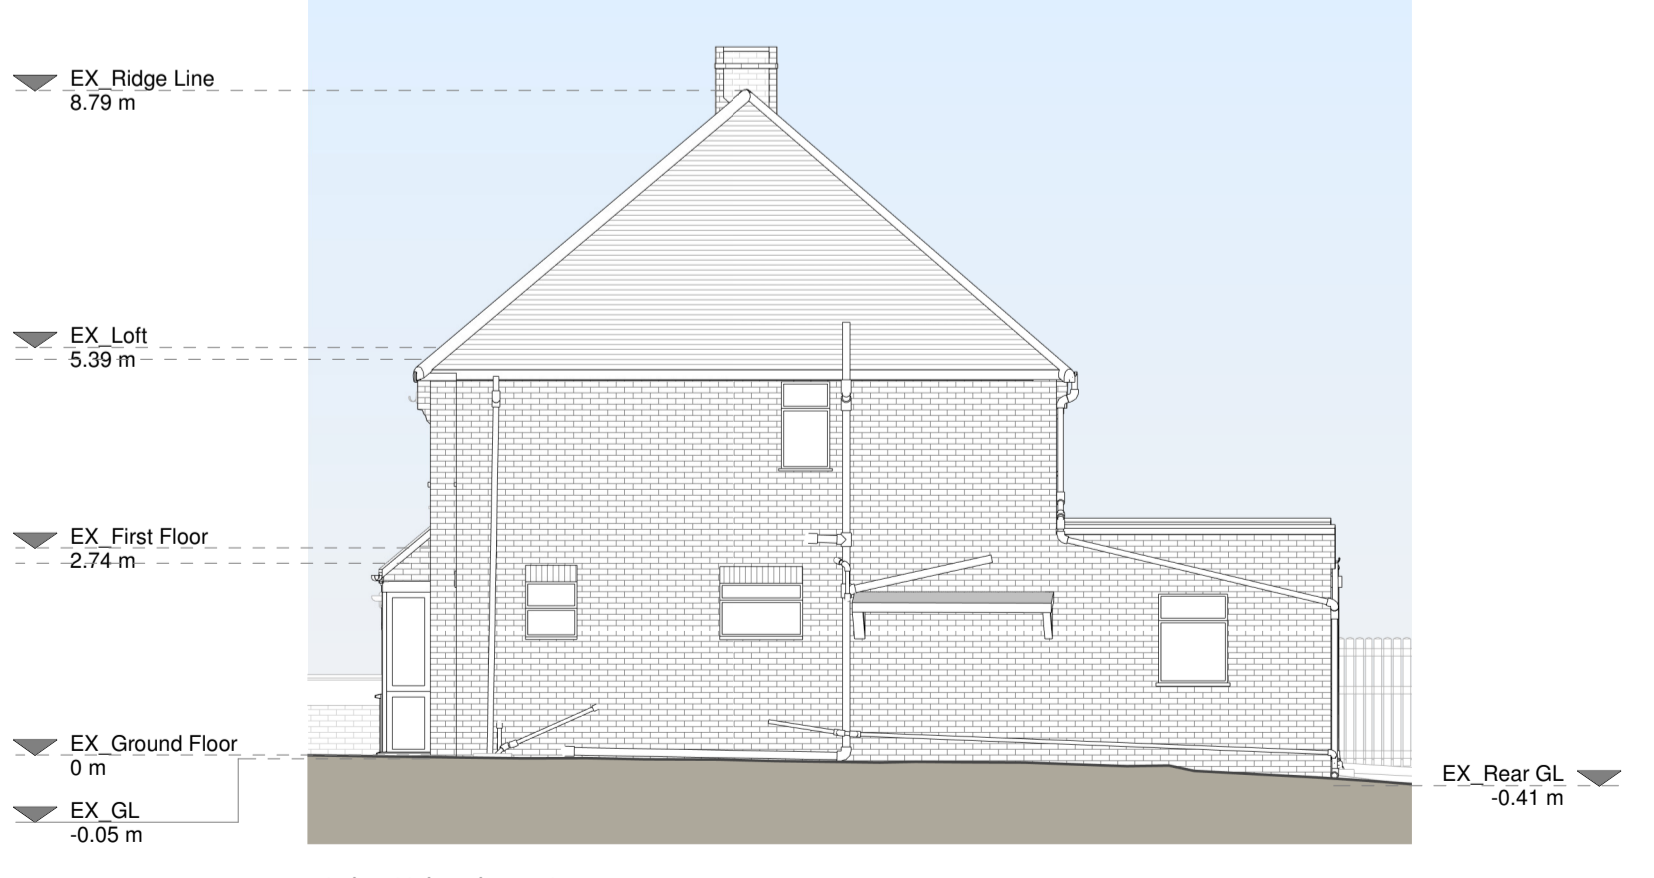

Right Side Elevation

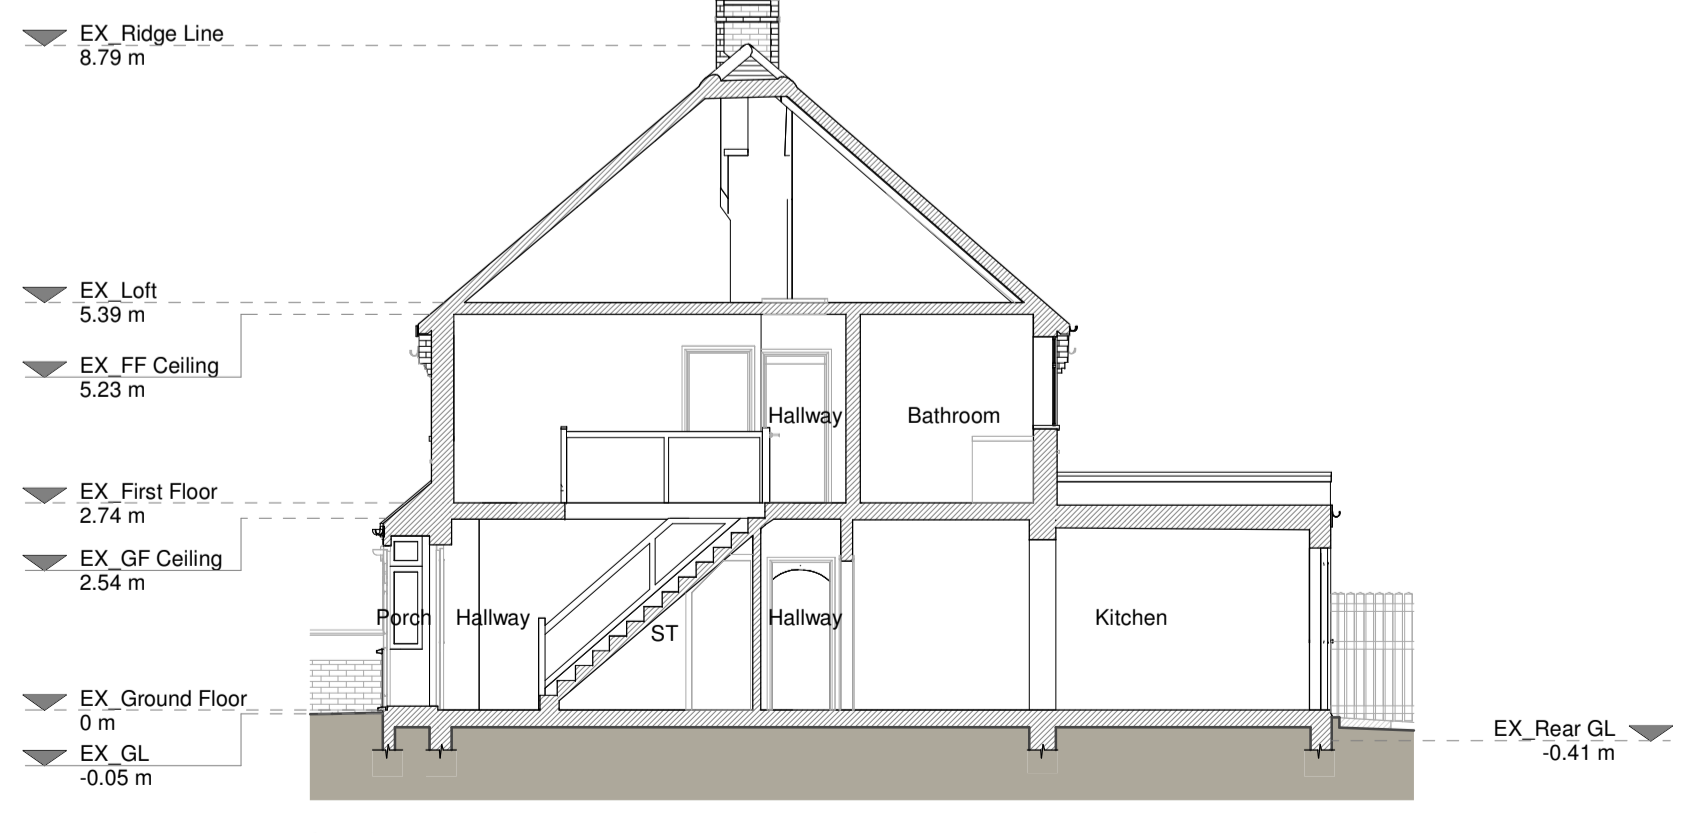

Section A - A

Existing Materials

- Brickwork / Walls - Red Brick, Orange Brick
- Pitched roof - Interlocking concrete Tile
- Flat roof - Single Ply
- Windows - White uPVC
- Doors - uPVC
- Roofs / Gutters / Fascia - White uPVC, Black uPVC

KEY

Existing walls	Boundary line
Existing furniture	Level line
	1.5m head height
	1.8m head height

Revision

Rev	Notes	Date
A	Planning Issue	29/11/2023

RESI
Grow your home

Job Title
Proposed hip to gable with main dormer floor plan redesign and all associated works at 4 Castledale Road, London, SE20 8PL

Drawing Title
Planning Drawings

Client
Alex Panou

Drawing Title
Existing Drawings

Scale 1:100 @ A1	Drawn AB
Date Nov 2023	Checked AE
Drawing No. B199228-1100	Rev A

