



REFERENCE

- 1. Vehicular entrance
- 2. Proposed driveway
- 3.No. Proposed parking
- 4. Patio Area
- 5. Private amenity
- 6. Existing Barn

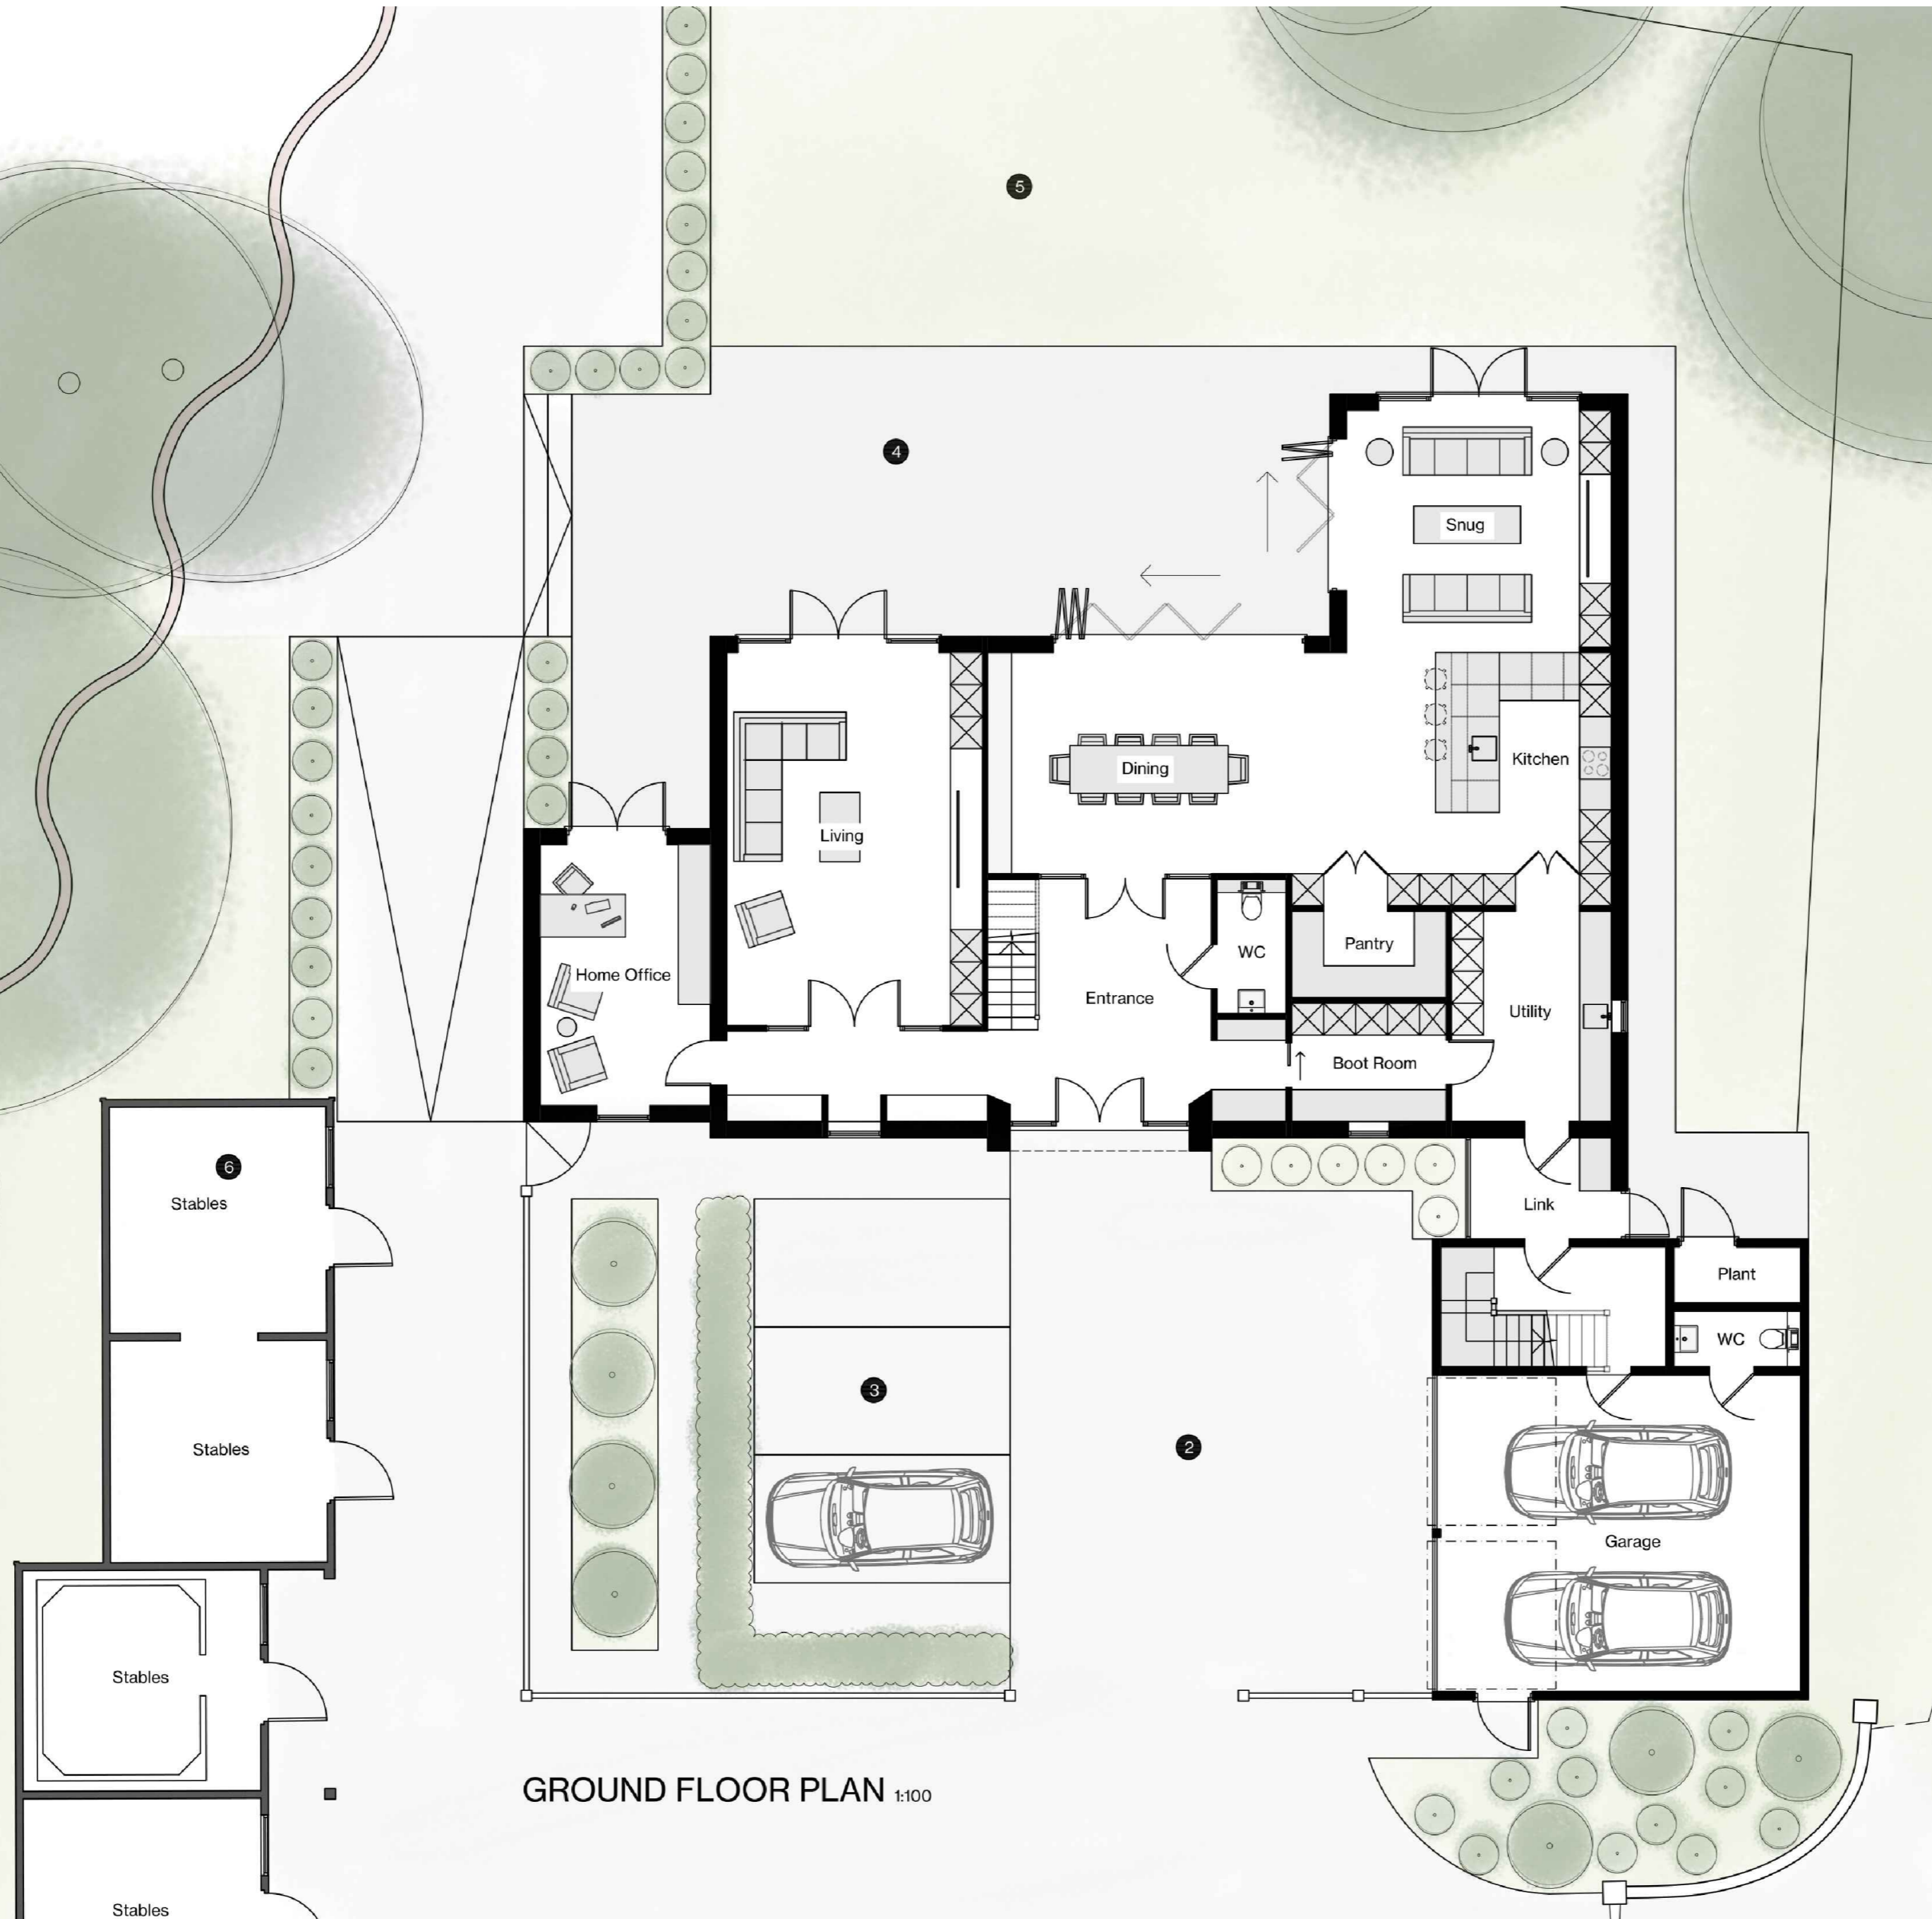

GROUND FLOOR PLAN 1:100

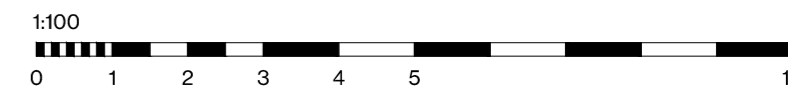

© This drawing is copyright and should not be reproduced in whole or in part without the written permission of Edward Parsley Associates

KEY

REVISION / DATE / DESCRIPTION

ADDRESS Chequers, Little Bardfield, CM7 4TW
 CLIENT Mr & Mrs Noble
 TITLE Proposed Ground Floor Plan - Plot 3
 PROJECT DESCRIPTION Proposed New Build Dwelling

DATE July 2023
 SCALE @ A2 1:100
 PROJECT NO 12301
 DRAWING NO / REV