



EXISTING SIDE ELEVATION 1/100.




EXISTING REAR ELEVATION 1/100.



EXISTING SIDE ELEVATION 1/100.




PROPOSED SIDE ELEVATION 1/100.

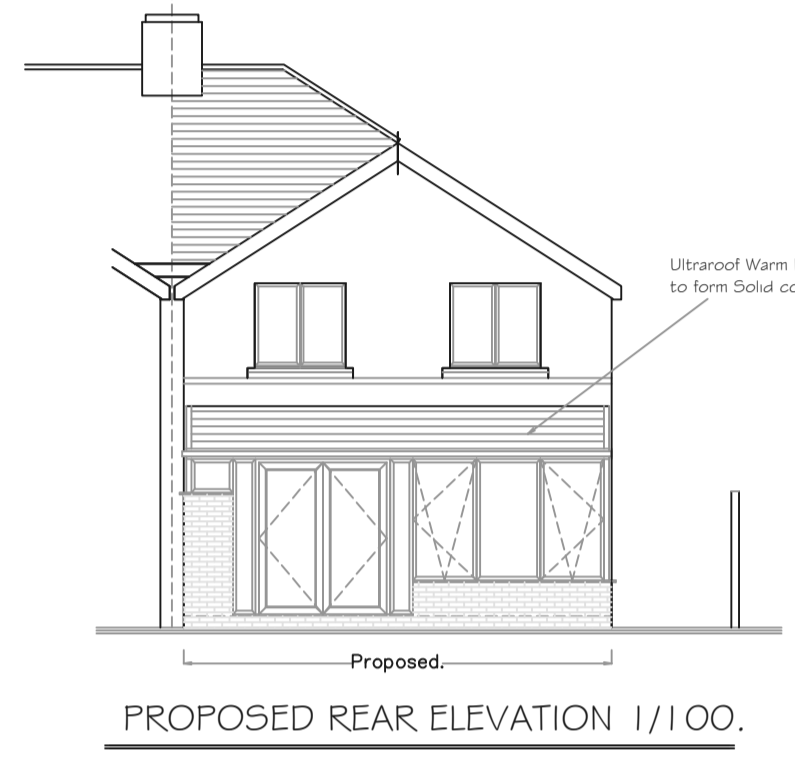

PROPOSED REAR ELEVATION 1/100.





PROPOSED SIDE ELEVATION 1/100.

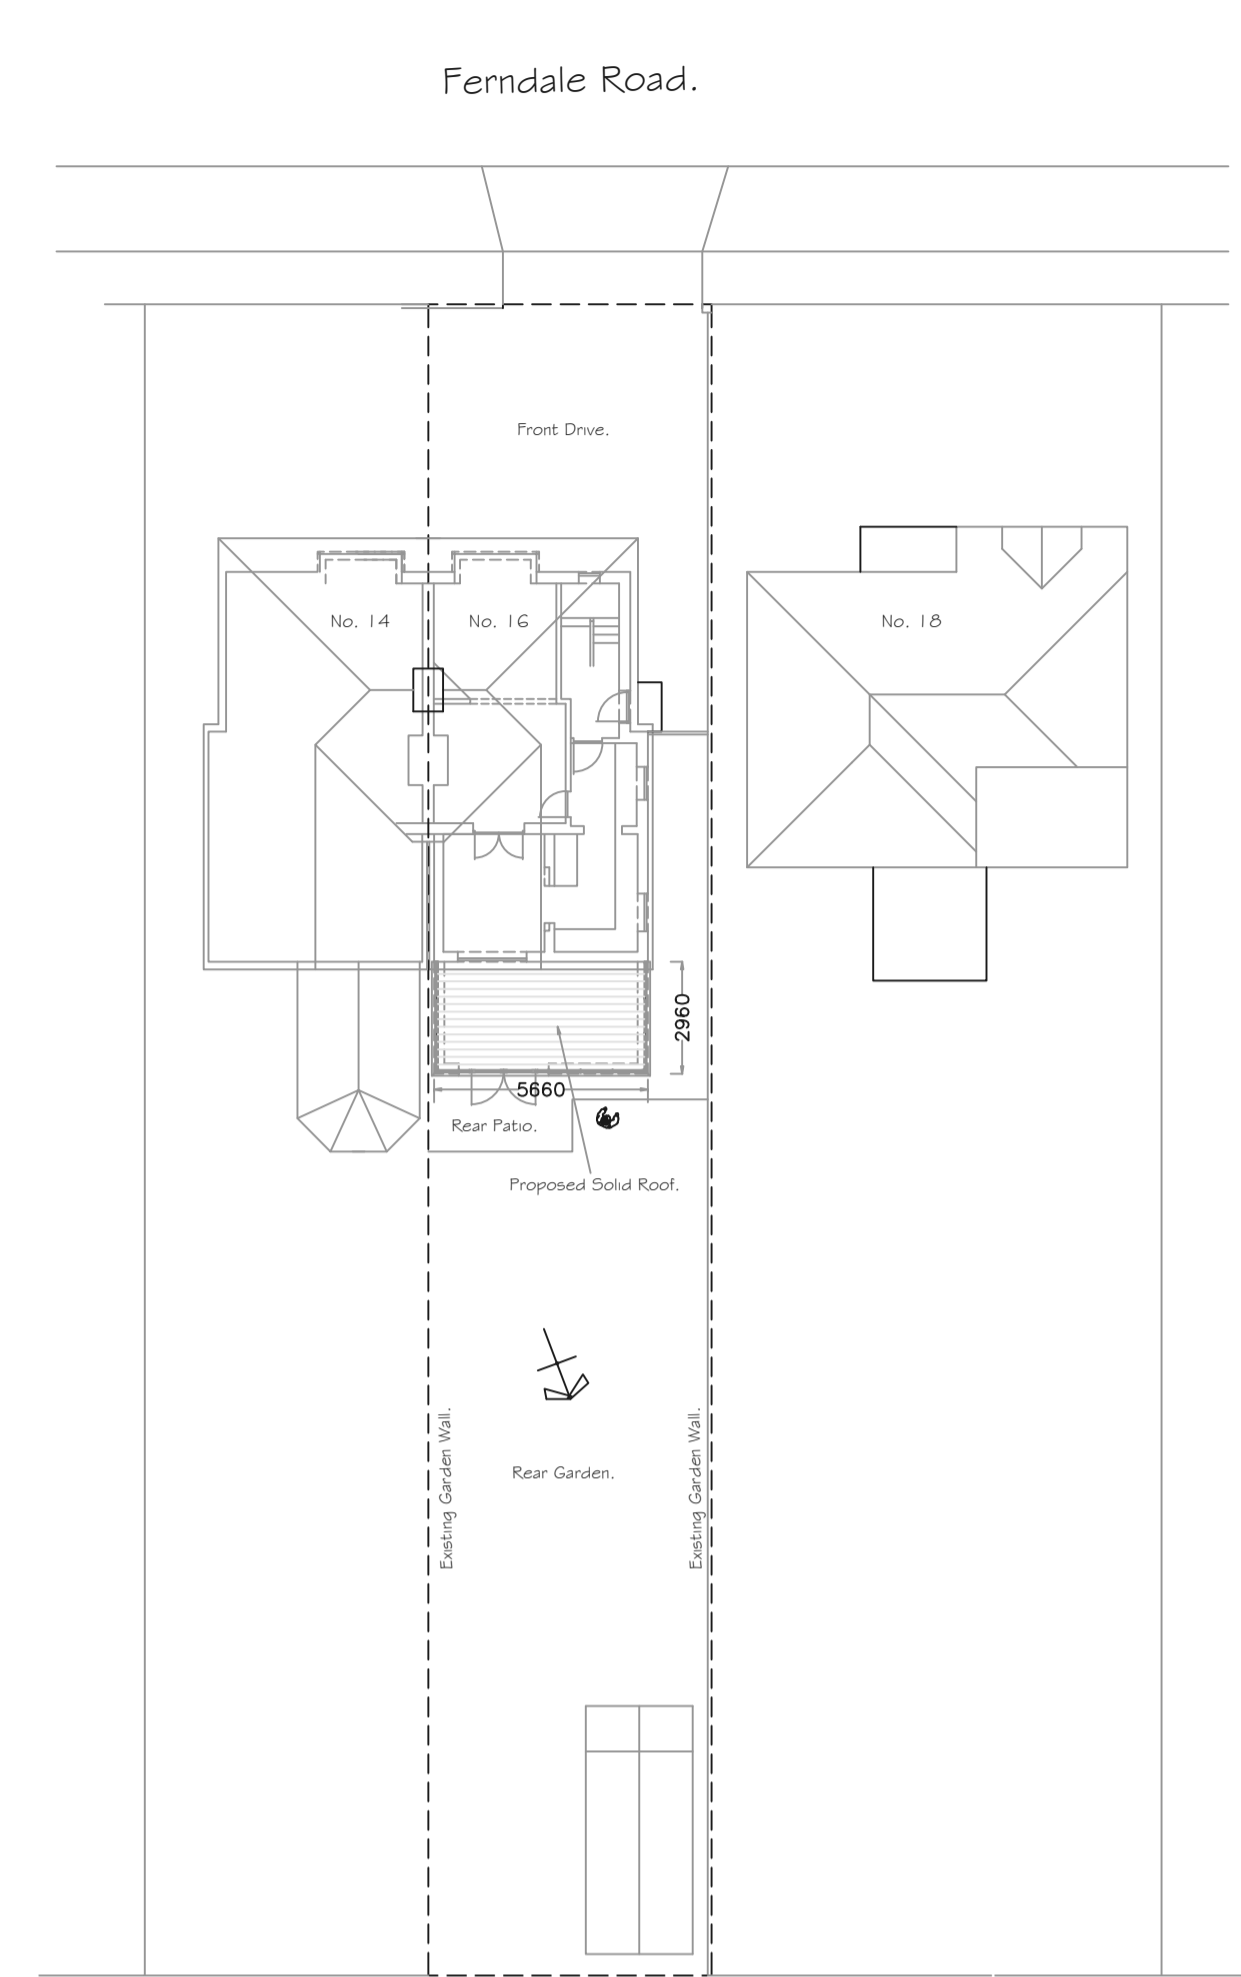


PROPOSED SITE BLOCK PLAN 1/200.

Read in conjunction with the 1/1250 Location Plan.

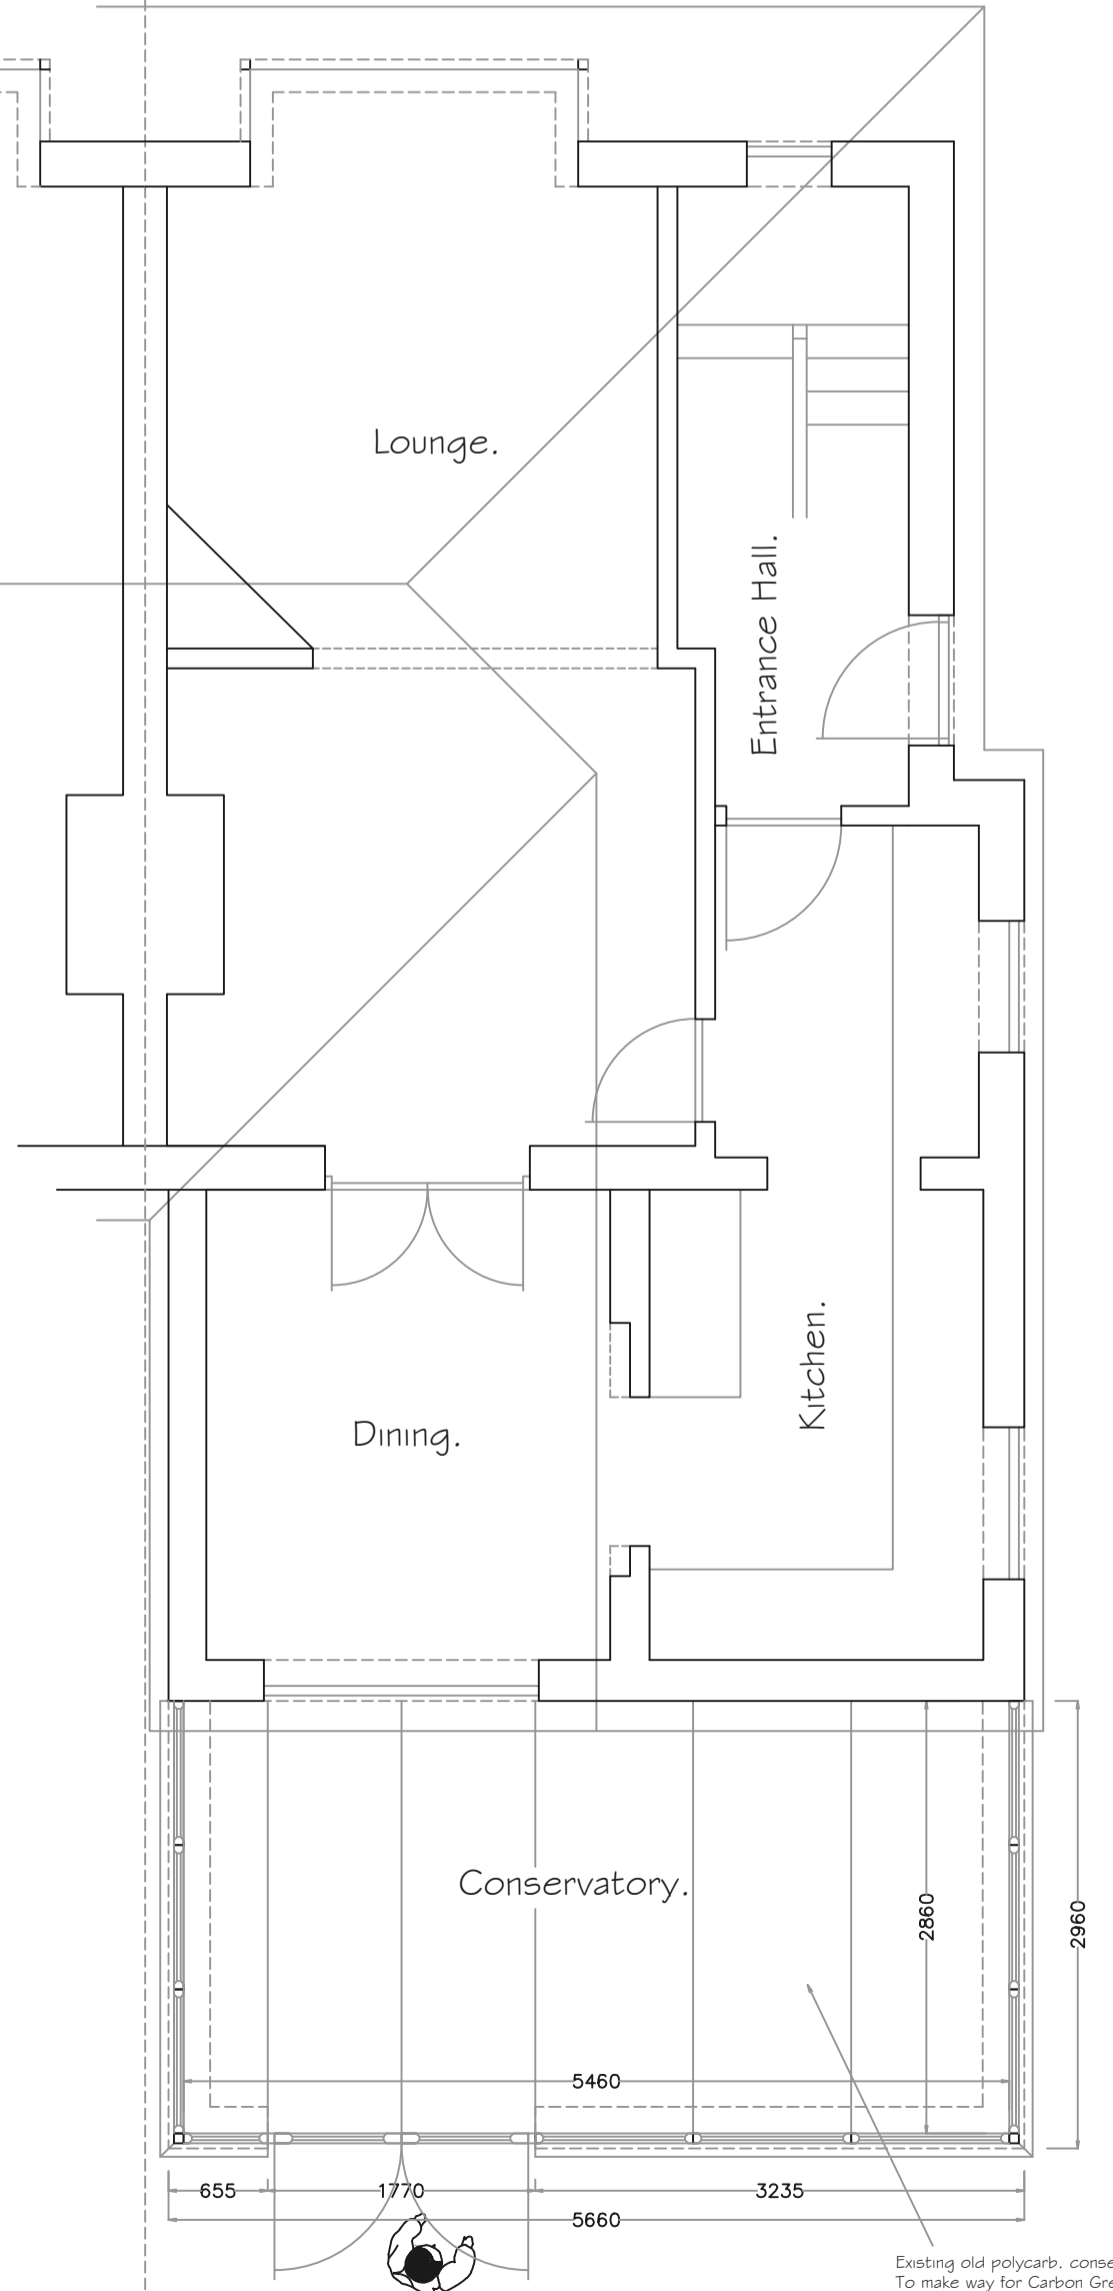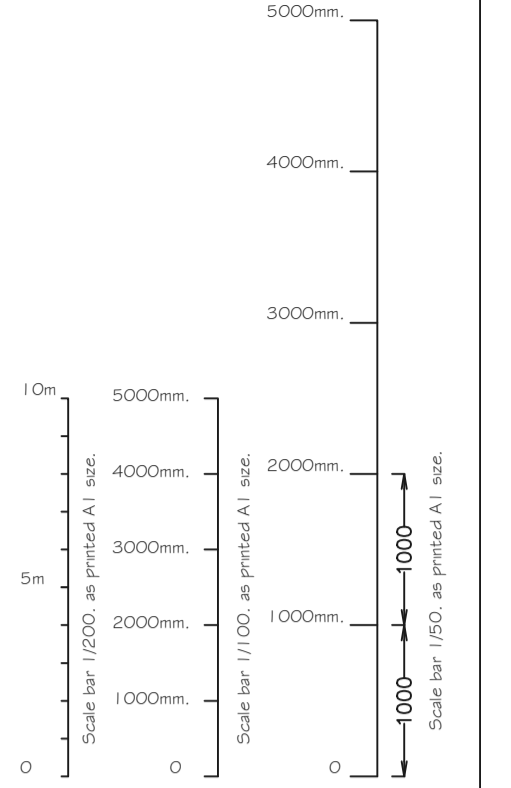


EXISTING GROUND FLOOR PLAN. 1/50.


Existing old polycarb. conservatory roof removed To make way for Carbon Grey Tiles & solid roof panels. With existing base walls & new White upvc double glazing.

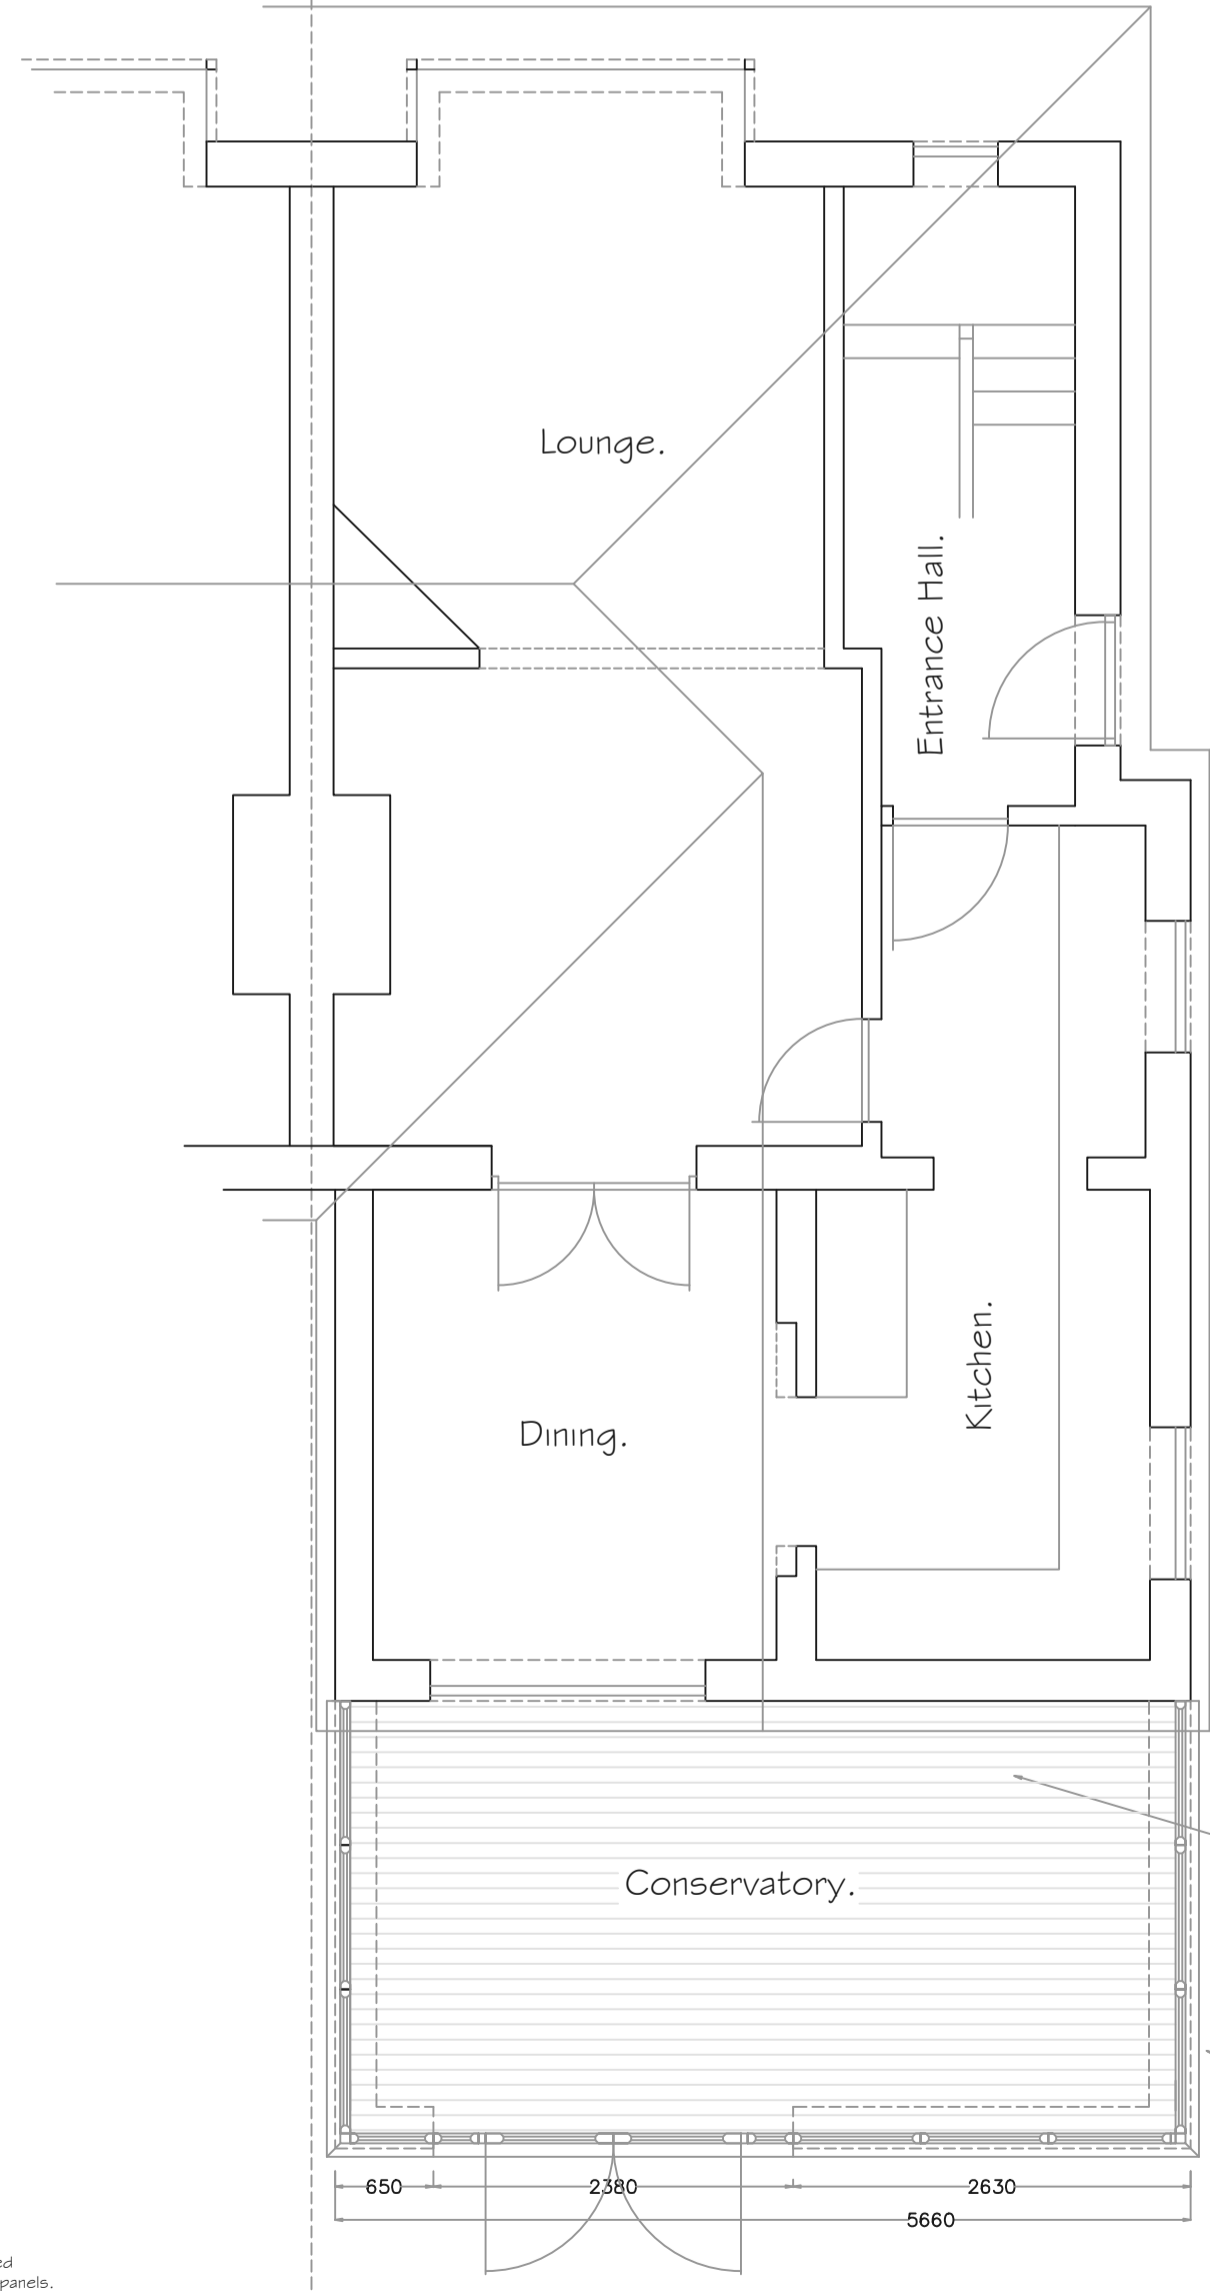



PROPOSED GROUND FLOOR PLAN. 1/50.

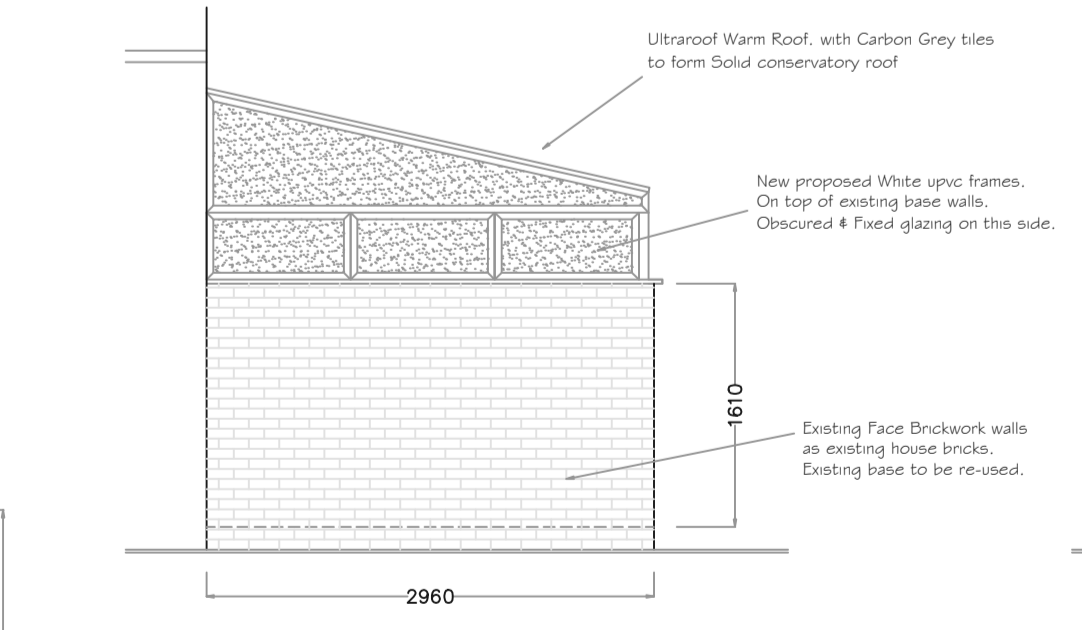

EXISTING CONSERVATORY ELEVATIONS. 1/50.

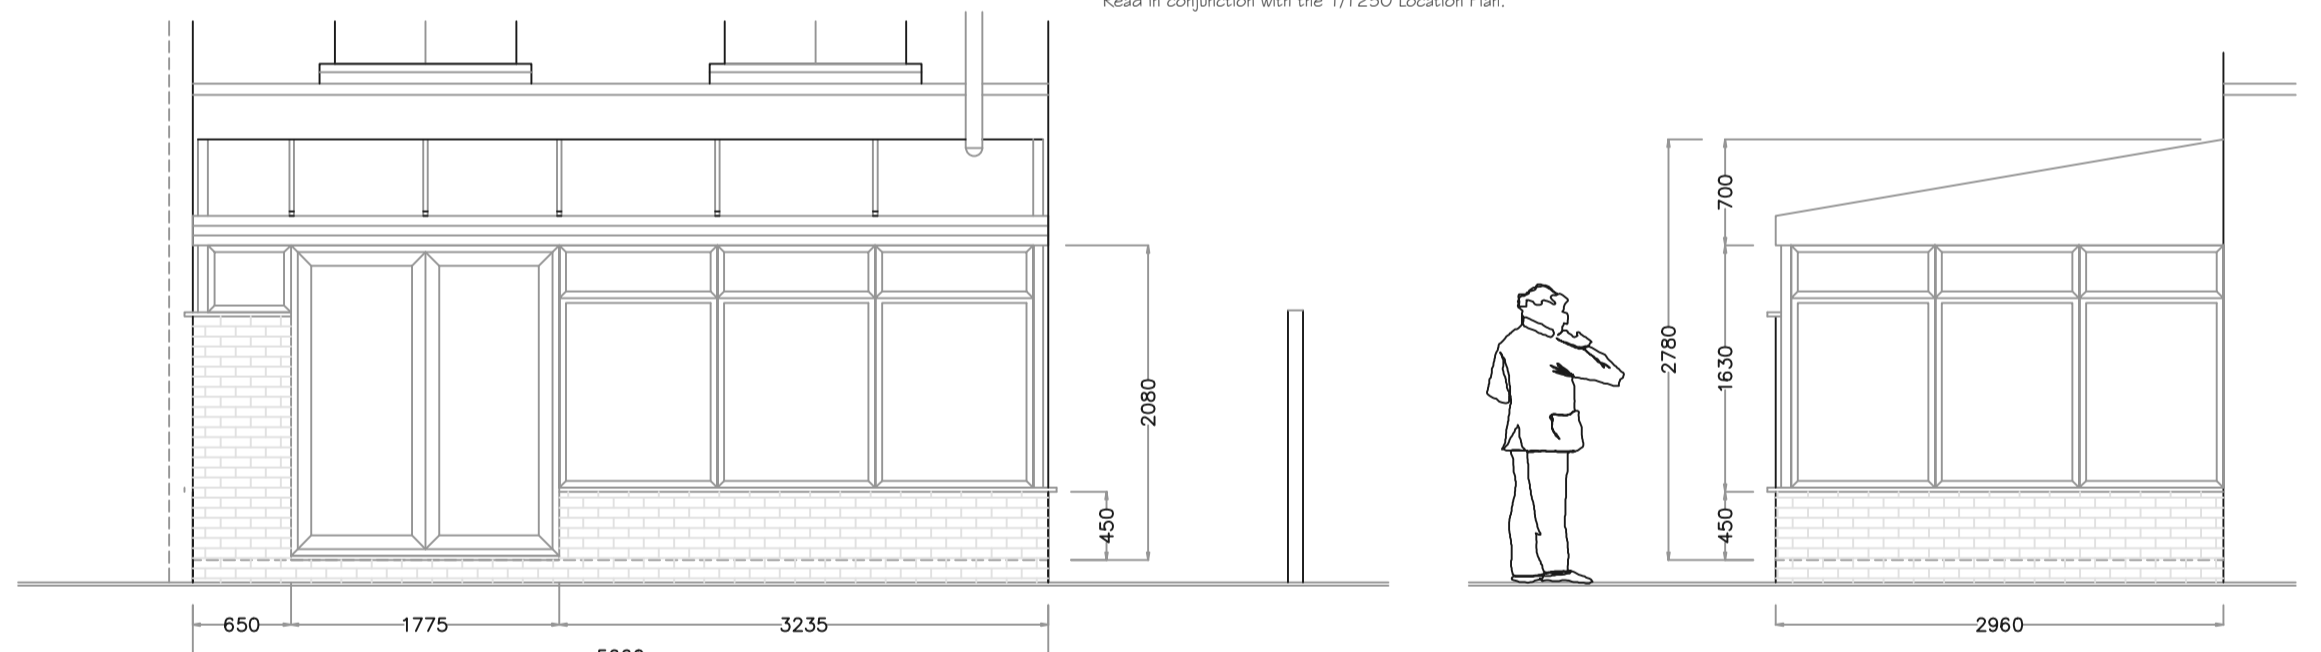

PROPOSED SOLID ROOF CONSERVATORY ELEVATIONS. 1/50.

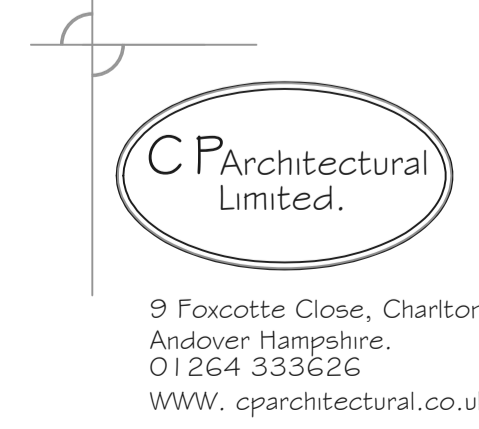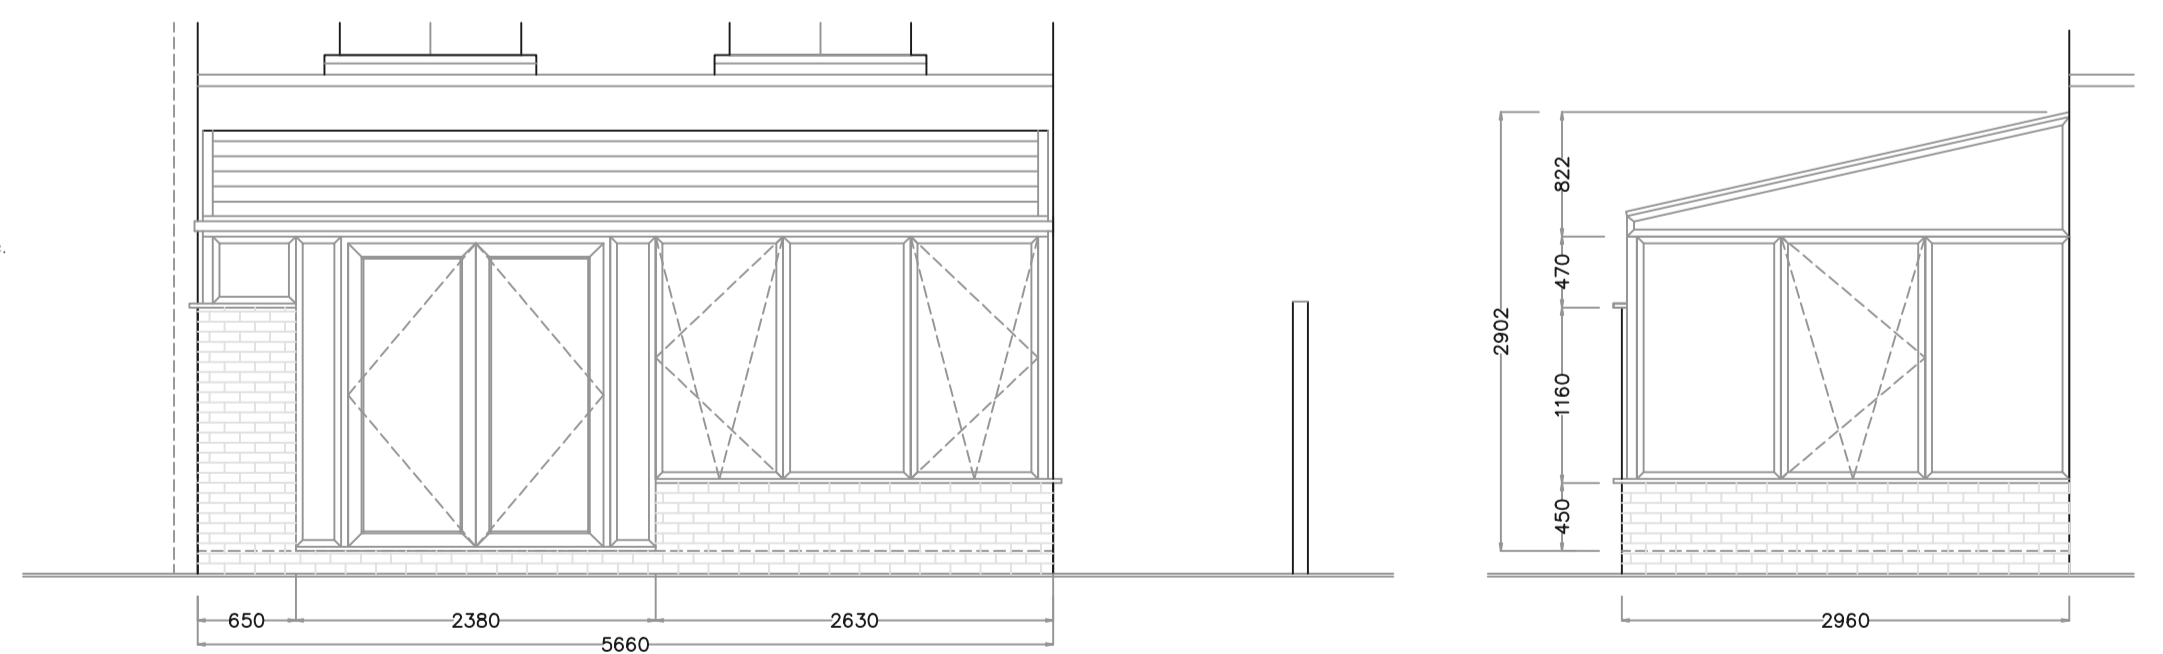

REV.	DATE.	NOTES.	Drawn by. Colin Peter Dodds.	
			Scale As Marked.	Date. 30/11/23.
		Drawing Title. Proposed New Conservatory with Solid Roof on existing base walls & new glazing.	PLANNING NUMBER	BUILDING CONTROL No.
		Job Title. Proposed Solid Roof replacement Conservatory Roof & Frames For Mr. & Mrs. Mc Fadden, 16 Ferndale Road, Andover, SP10 3HQ.	READ IN CONJUNCTION WITH.	
			Drawing Number.	O1/McFADDEN-KJM/23.