


NOTES



1. This drawing to be read in conjunction with all Lawrenson Associates drawings and specification.
2. Any work commenced on site prior to obtaining Planning Permission and Full Plans Building Regulation Approval is done so entirely at the Building Owners own risk.



SITE PLAN: AS EXISTING
 [1:200]

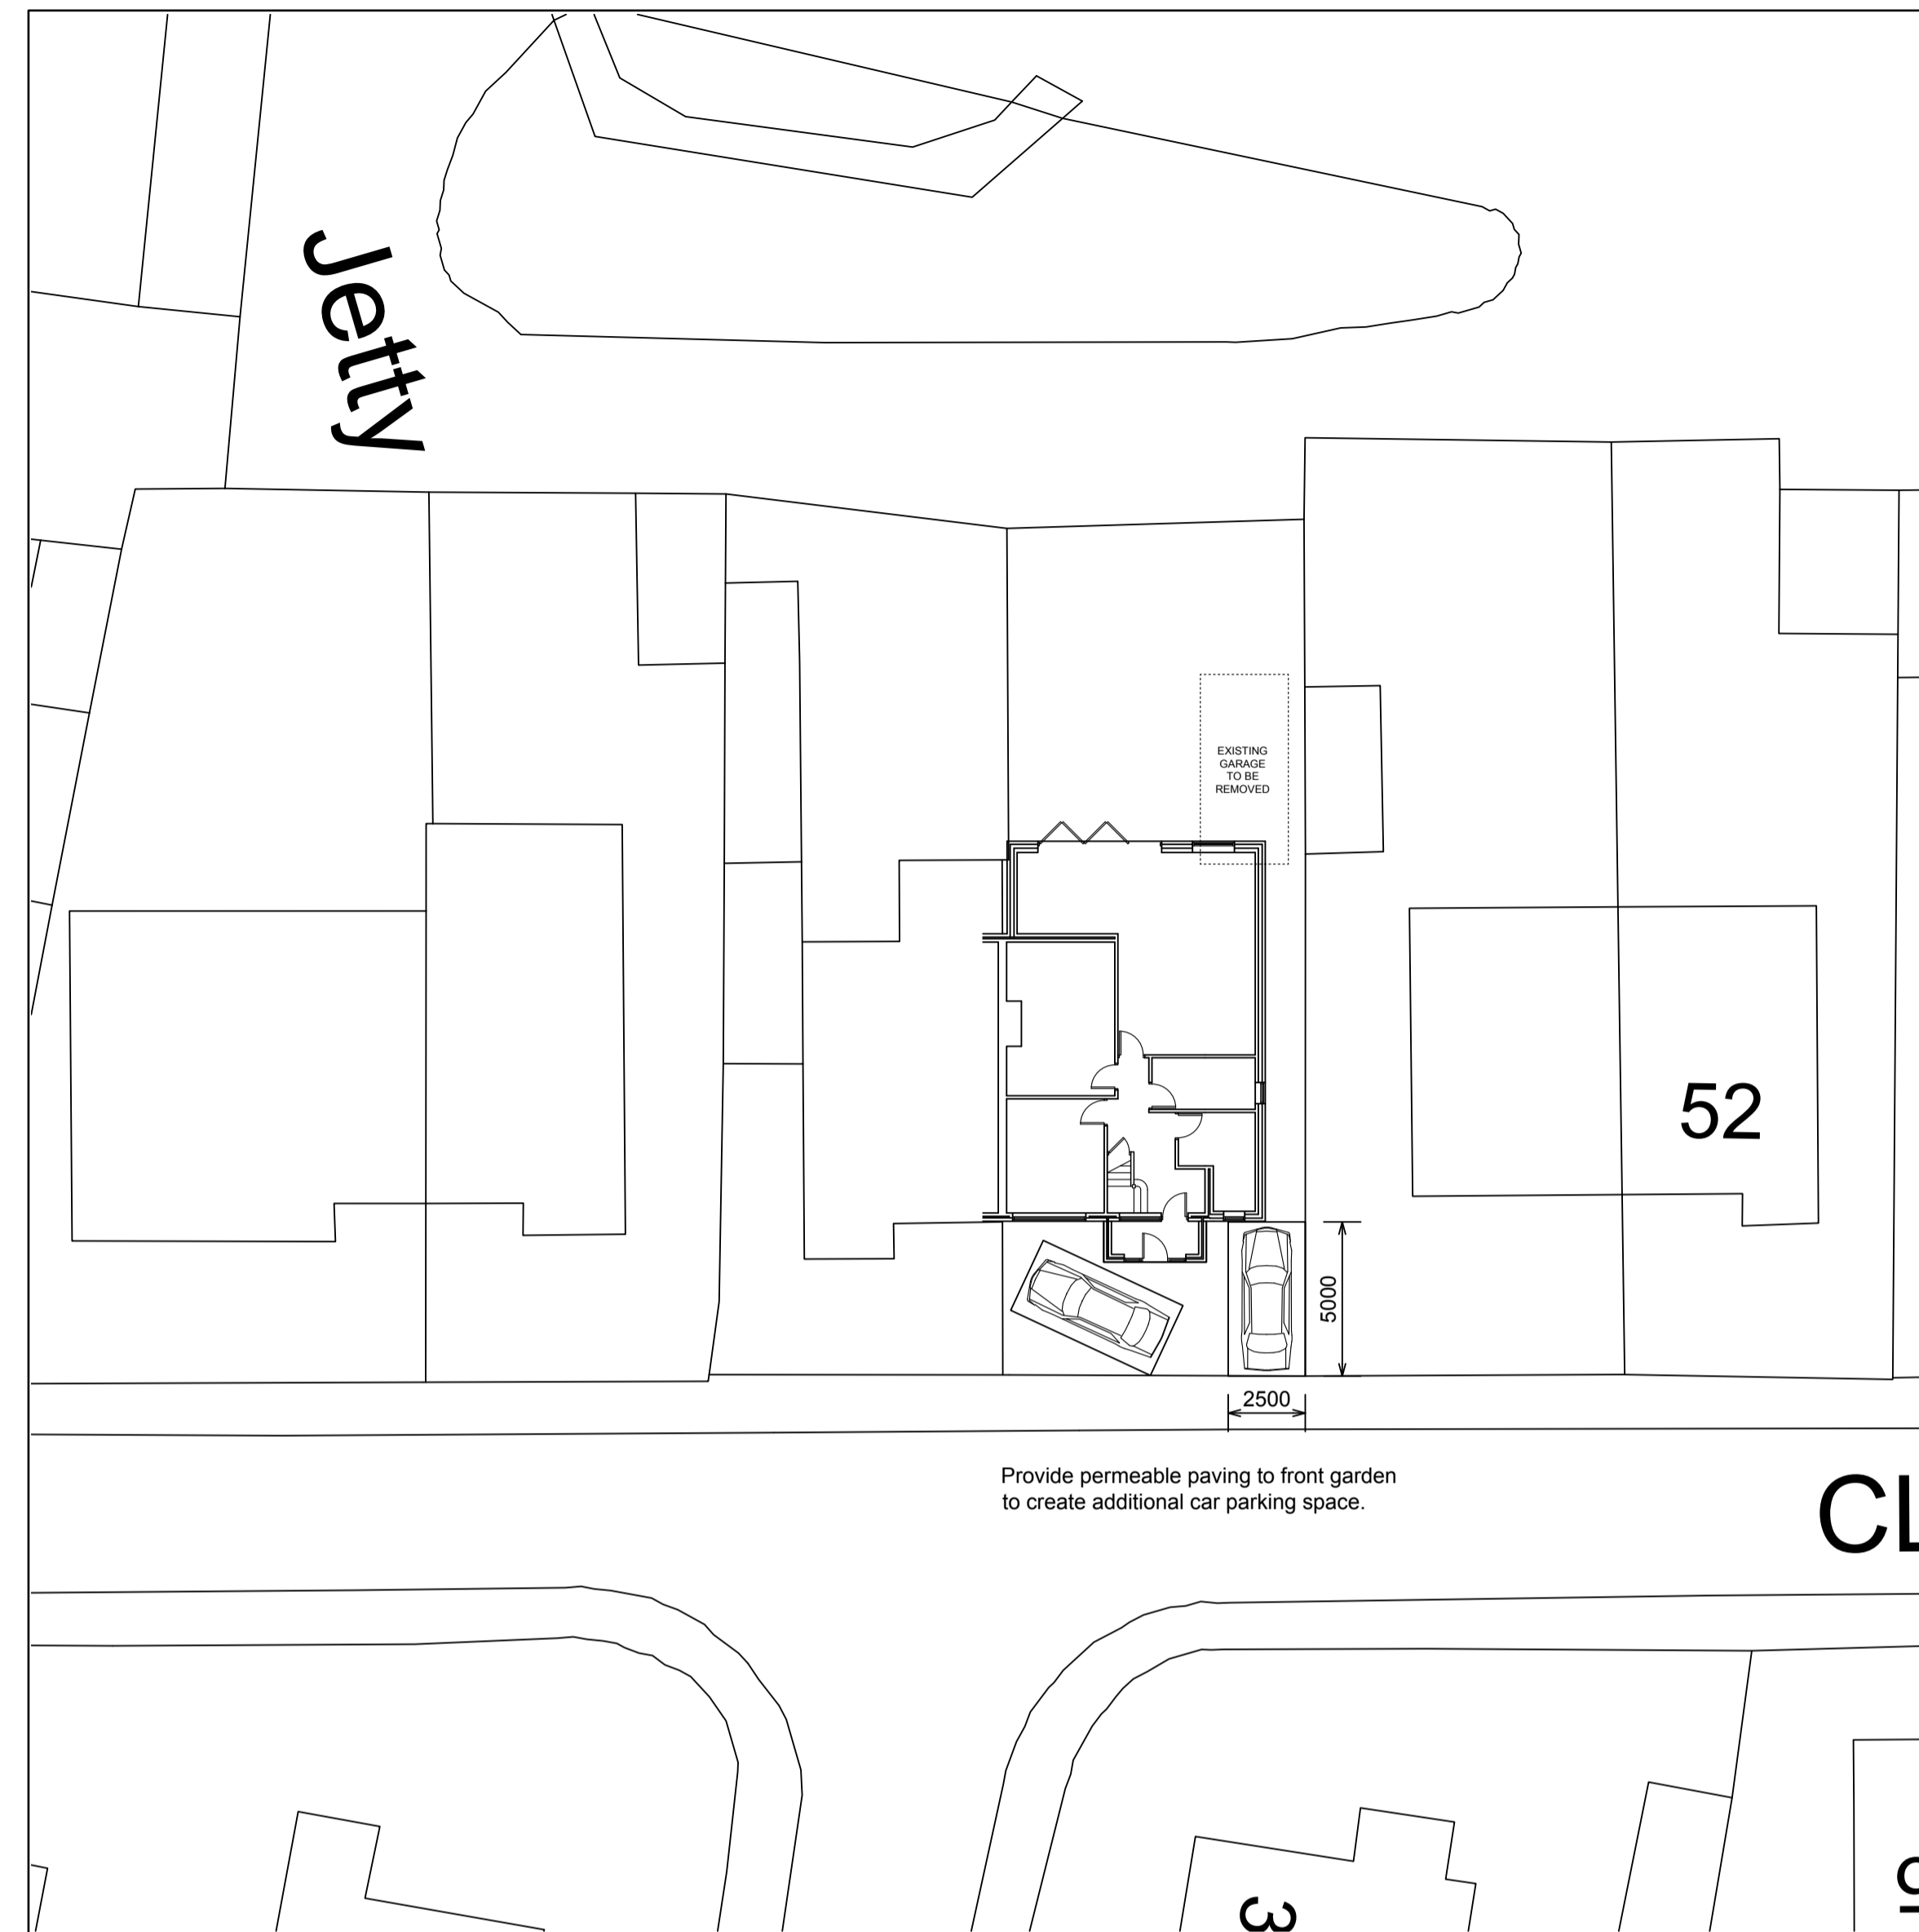

SITE PLAN: AS PROPOSED
 [1:200]

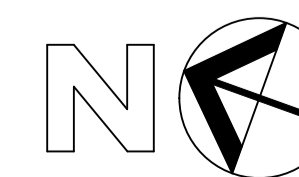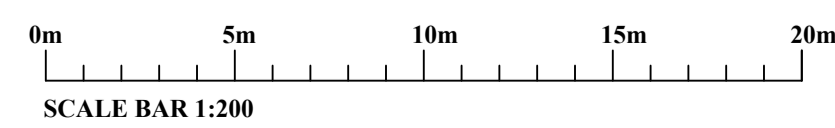

A	Porch re-designed on existing footprint.	23/11/23
Rev	Description	Date

Project
**56 CLIFTON ROAD,
 BILLINGE,
 WIGAN,
 WN5 7TP.**

Client
MR S. SPARROW

Contract No	Drg. No	Revision	Scale	1:200	@A1
6491	03	A	By	ED	Date
			Chkd	HTL	AUG 2023

Drawing Title
**SINGLE STOREY FRONT EXTENSION:
 EXISTING AND PROPOSED SITE PLAN.**

LAWRENSON ASSOCIATES
 Consulting Structural Engineers
 Planning & Development Consultants
 Architectural Services
 1 THE GLOBE
 142 HARSHAW ST.
 ST. HELENS
 WA10 1JT
 Telephone: (01744) 733446
 www.lawrensonassociates.co.uk
 E-mail: info@lawrensonassociates.co.uk