



EXISTING FIRST FLOOR PLAN

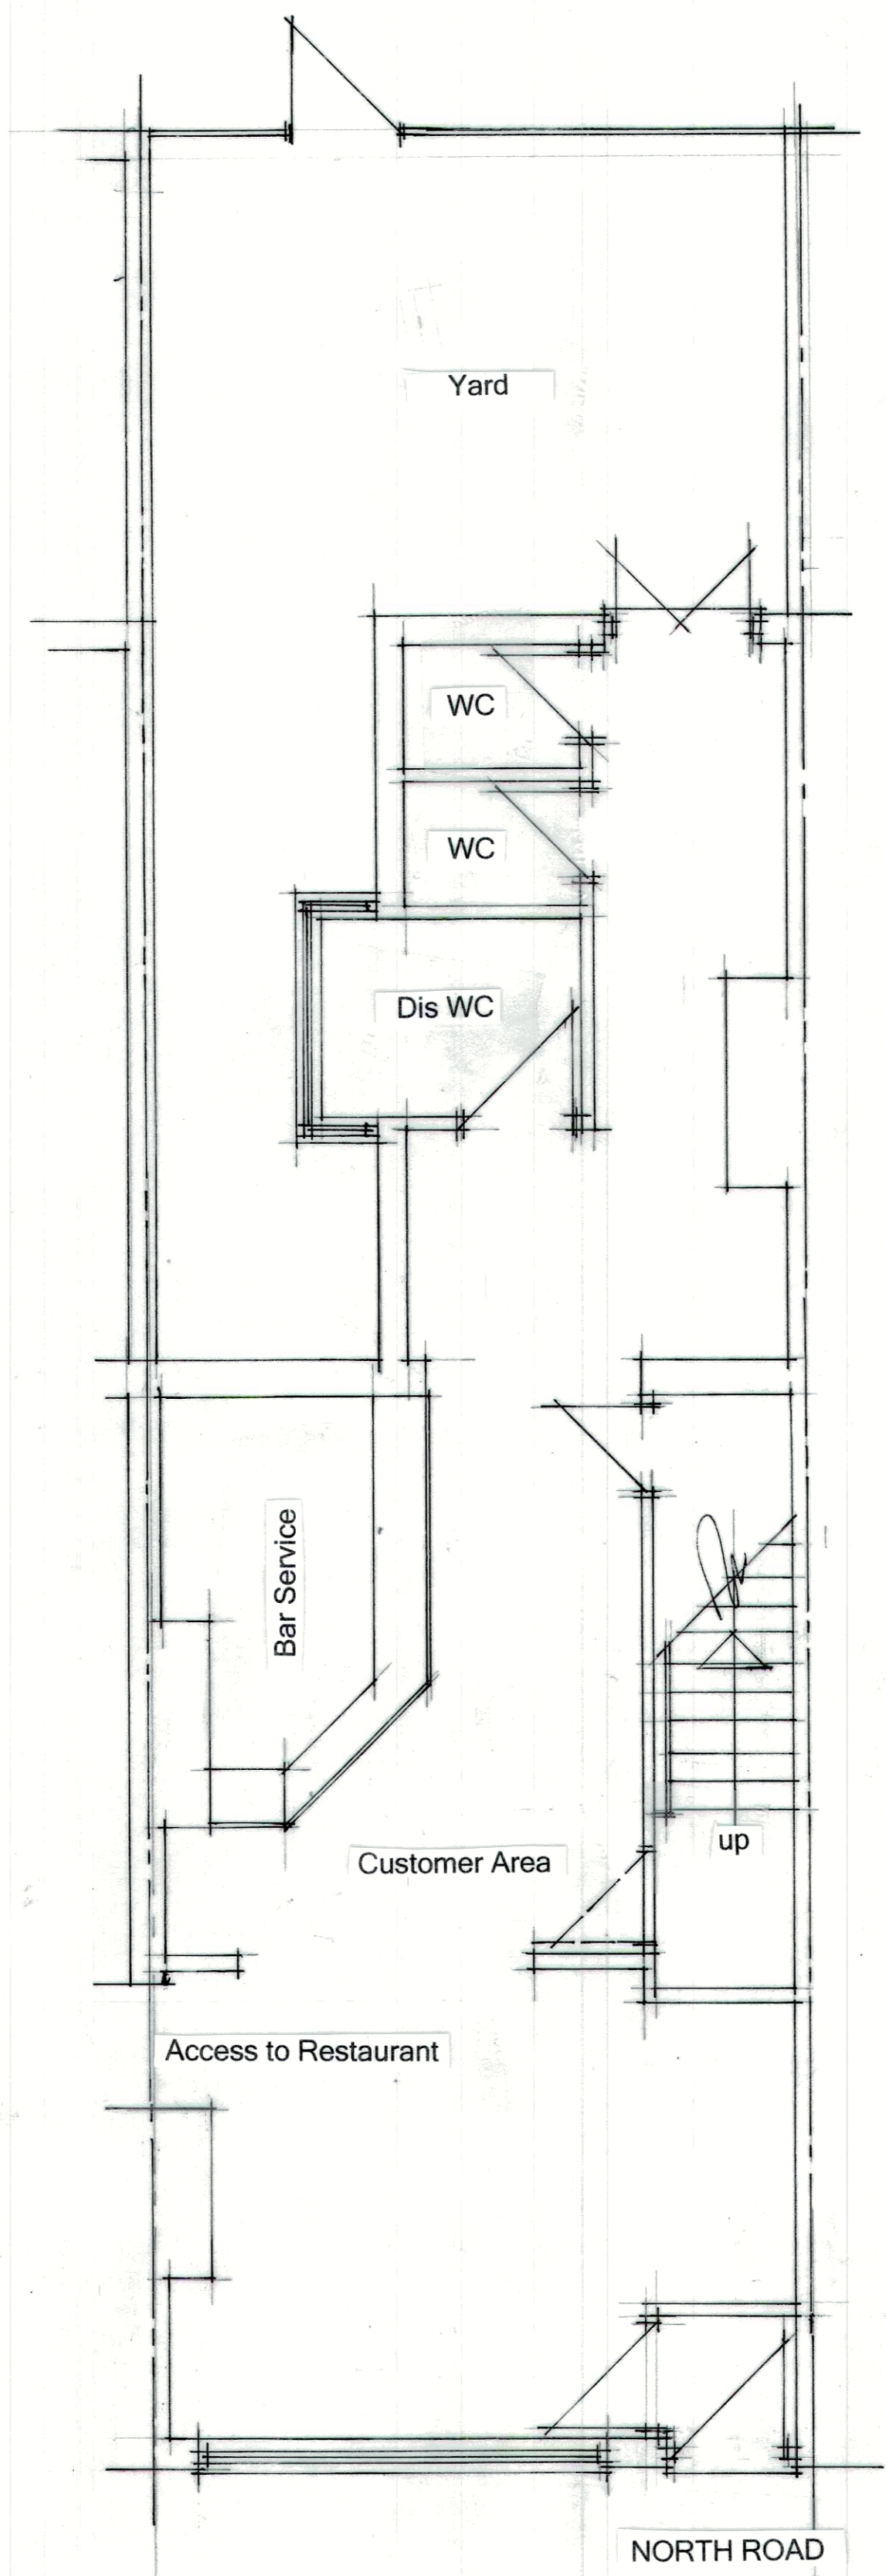

EXISTING GROUND FLOOR PLAN

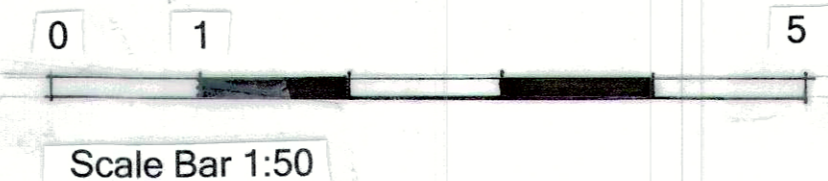

NOTES
 Do not scale this drawing.
 Use stated dimensions only.
 If in doubt ASK.
 It is the contractors responsibility to ensure that all measurements are correct prior to manufacture or Supply.

REVISION	AMENDMENT	DATE

CLIENT
 PROPOSED GUEST HOUSE ACCOMODATION
 21 TO 25 NORTH ROAD
 ST HELENS
 WA10 2TW
 FOR MR C CHAN

DRAWING TITLE
 EXISTING FLOOR PLANS

The Bill Wadkin Consultancy
 10 Woodley Road
 Maghull
 Liverpool
 L31 5LD
 Tel: 07960867255
 E-mail: billwadkin@aol.com

SCALE	DRAWING No.	REV.
1:50	23/83/01	
DATE	Nov 23	