


Further Architectural or Engineering Details may be required for construction and site works. If in doubt ASK!

DO NOT SCALE FROM THESE DRAWINGS. If in doubt ASK! Refer your query back to the Architect or appropriate design team member.

These Drawings are to be read strictly in accordance with any and all other appropriate drawing and specifications associated with the project.

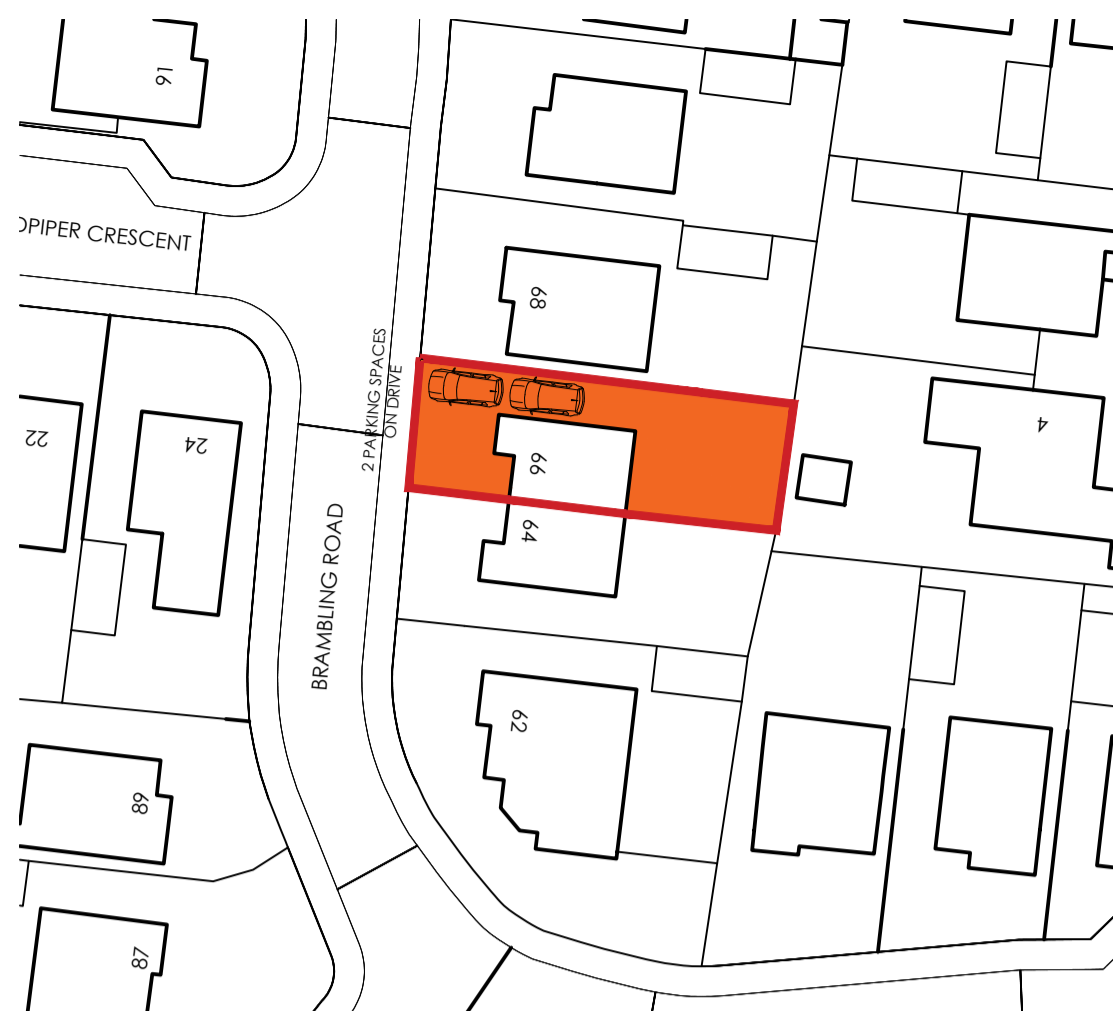

**BLOCK PLAN (as existing) 1:500 @ A1**

**Class 9 - HOUSES**

**Use** - House, other than a flat, occupied by a single person, or a number living together as a family, or as a household of 5 persons or less. Limited use as a bed & breakfast or guesthouse.



**BLOCK PLAN (as proposed) 1:500 @ A1**

**Class 7 - HOTELS & HOSTELS**


**Use** - Use as serviced accommodation, a hotel, boarding and guest house or hostel where no significant element of care is provided.




**LOCATION PLAN (as existing & proposed) 1:1250 @ A1**



**STREET PLAN (as existing & proposed) 1:200 @ A1**

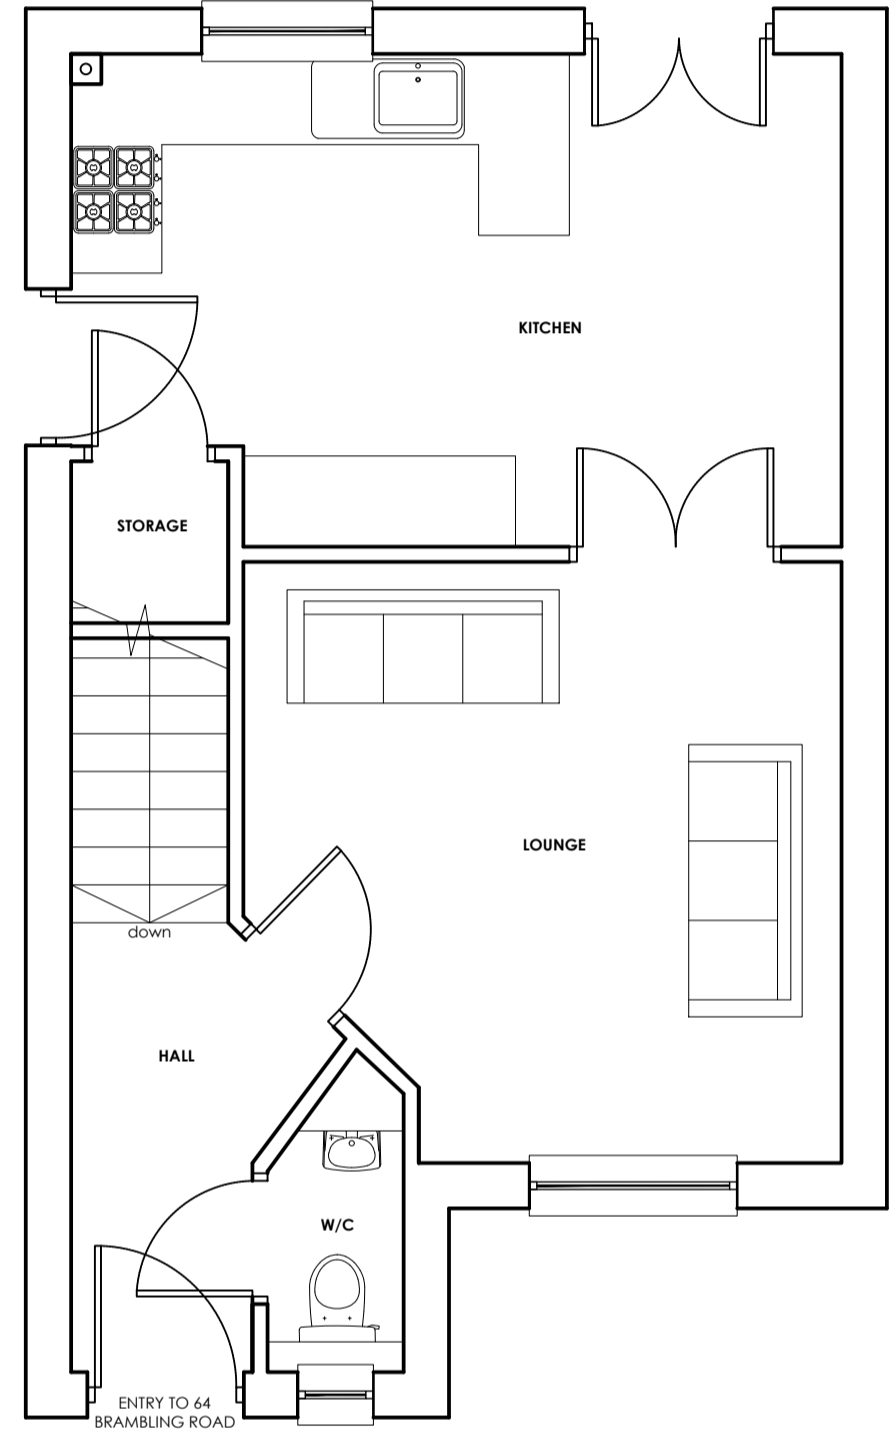

**GROUND FLOOR PLAN (as existing & proposed) 1:50 @ A1**

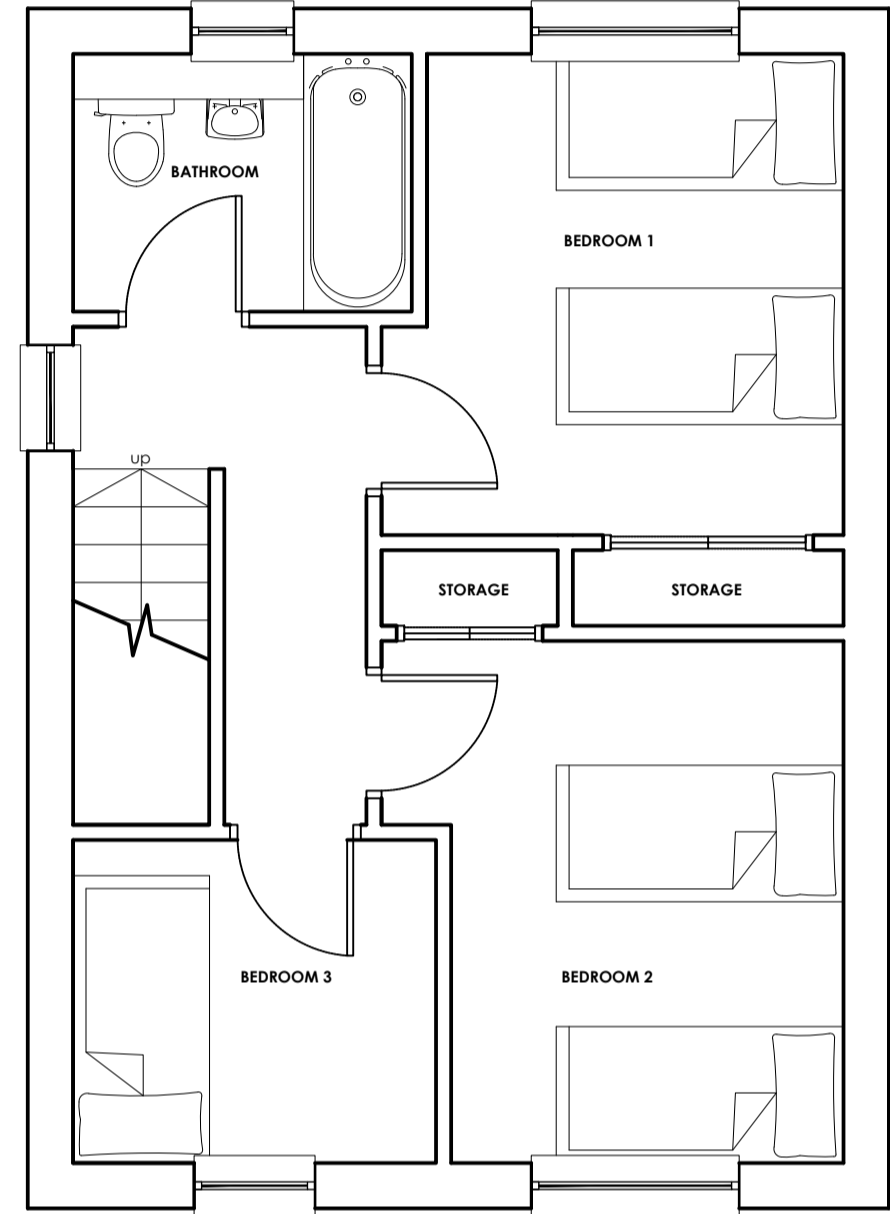

**FIRST FLOOR PLAN (as existing & proposed) 1:50 @ A1**



PROJECT  
Retrospective Change of Use  
for Block Enterprises Ltd  
at 66 Brambling Road, Coatbridge, ML5 4UP  
North Lanarkshire

DRAWING TITLE  
Location, Block and Floor Plan  
As Existing and Proposed

DRAWING CLASSIFICATION

PROJECT TYPE

WORK STAGE

ISSUE

| REV. | DESCRIPTION    | NO. OF SHEETS | SHEET NO. | DRAWN | CHKD. | DATE       |
|------|----------------|---------------|-----------|-------|-------|------------|
| B    | Issued for COL |               |           | KMcC  | KM    | 27/11/2023 |

SCALE: SHEET SIZE: A1 No. of SHEETS: SHEET No. CAD FILE

DRAWING NUMBER  
**22-054-PL101-B**

Copyright Block Architects Ltd. All rights reserved 2022

Please consider the environment before printing this drawing