

Further Architectural or Engineering Details may be required for construction and site works. (If in doubt ASK)

DO NOT SCALE FROM THESE DRAWINGS. If in doubt ASK! Refer your query back to the Architect or appropriate design team member.

These Drawings are to be read strictly in accordance with any and all other appropriate drawing and specifications associated with the project.



BLOCK PLAN (as existing) 1:500 @ A1

**Class 9 - HOUSES**

**Use** - House, other than a flat, occupied by a single person, or a number living together as a family, or as a household of 5 persons or less. Limited use as a bed & breakfast or guesthouse.



BLOCK PLAN (as proposed) 1:500 @ A1

**Class 7 - HOTELS & HOSTELS**


**Use** - Use as serviced accommodation, a hotel, boarding and guest house or hostel where no significant element of care is provided.




LOCATION PLAN (as existing & proposed) 1:1250 @ A1



STREET PLAN (as existing & proposed) 1:200 @ A1

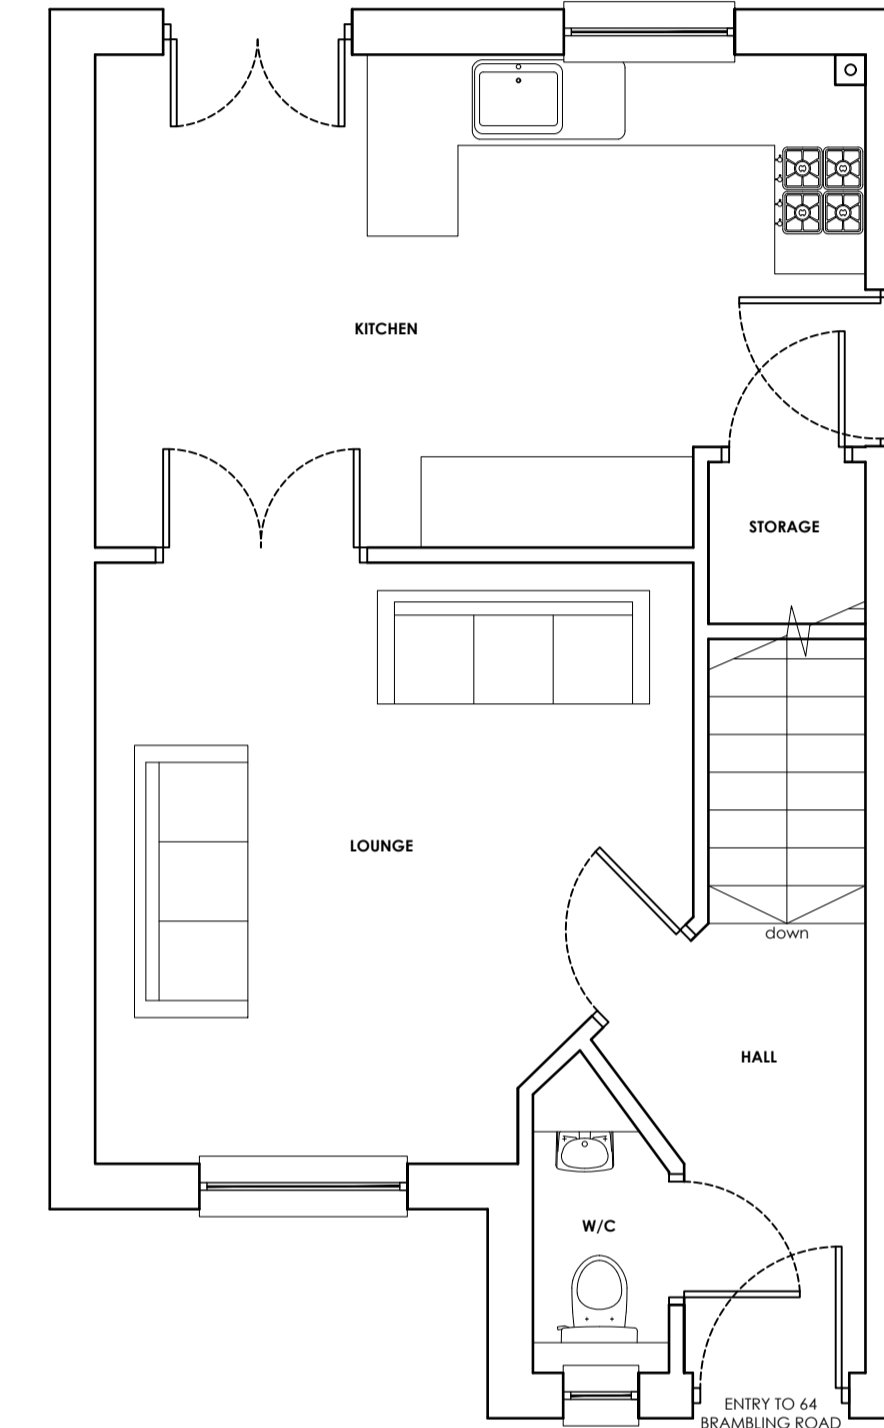

GROUND FLOOR PLAN (as existing & proposed) 1:50 @ A1

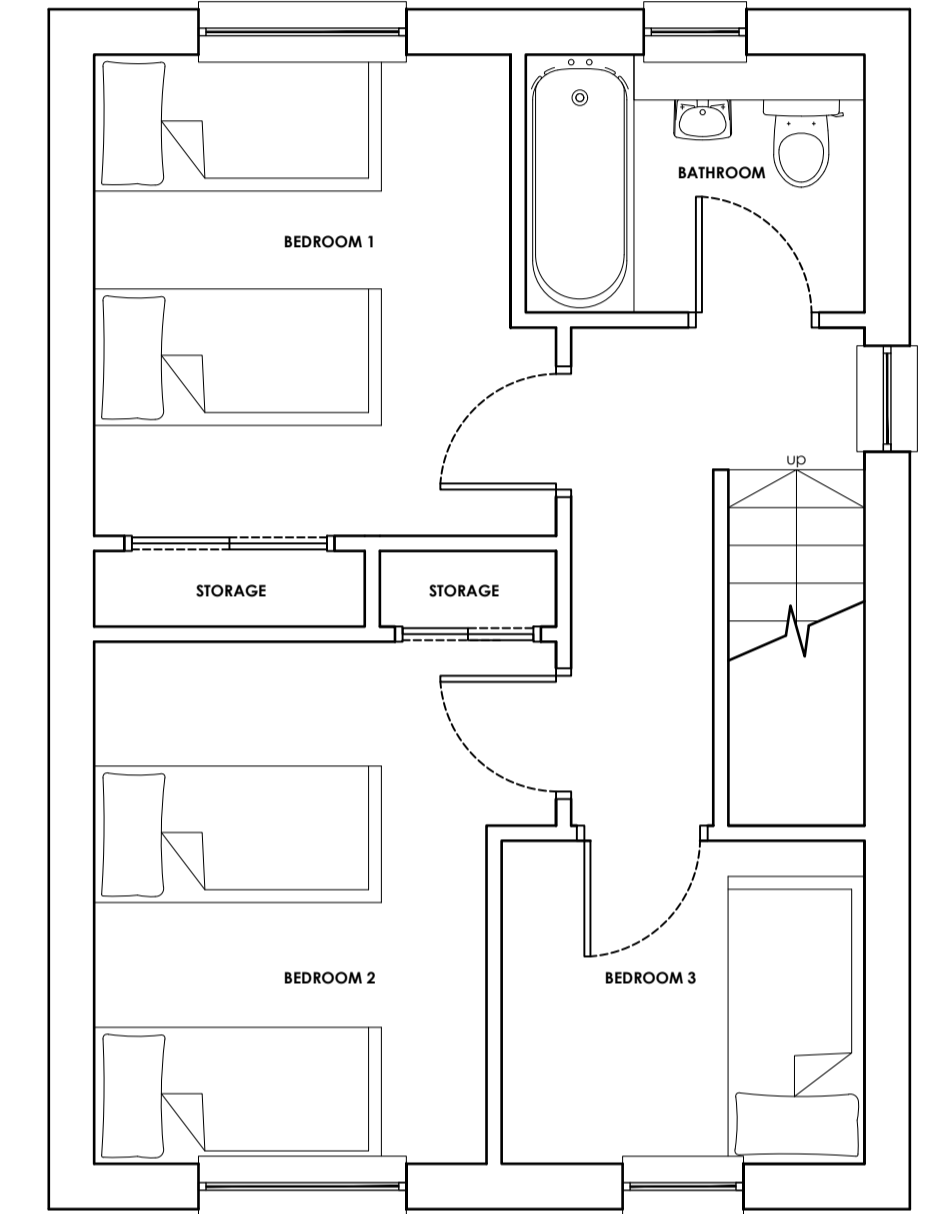

FIRST FLOOR PLAN (as existing & proposed) 1:50 @ A1



PROJECT  
Retrospective Change of Use  
for Signature Serviced Apartments Holdings Ltd  
at 64 Brambling Road, Coatbridge, ML5 4UP  
North Lanarkshire

DRAWING TITLE  
Location, Block and Floor Plan  
As Existing and Proposed

DRAWING CLASSIFICATION  
Planning ONLY

PROJECT TYPE

WORK STAGE

ISSUE

1st First Version 21/10/2022

REV. DESCRIPTION SHEET No. OF SHEETS SHEET No. DATE

SCALE SHEET SIZE No. OF SHEETS SHEET No. CAD FILE

Varies A1 1 1

DRAWING NUMBER

22-060-PL101-1st

Copyright Block Architects Ltd. All rights reserved 2022

Please consider the environment before printing this drawing