

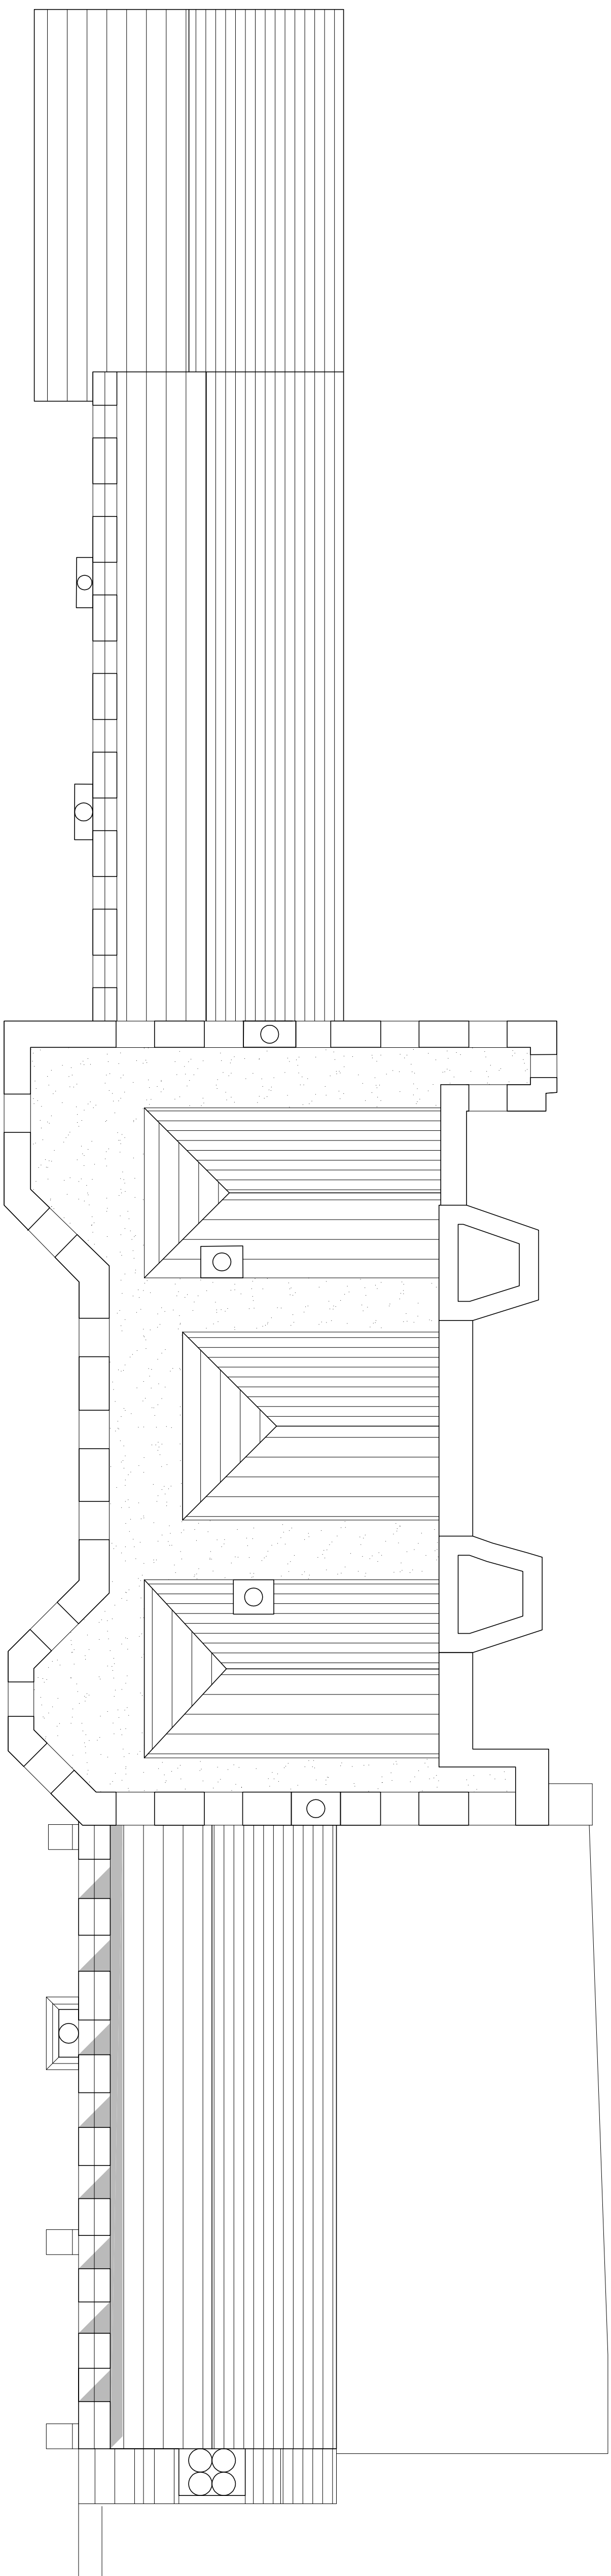


- NOTES**
- All dimensions and levels are to be checked on site.
 - Any discrepancies are to be reported to the Wighton Architects Ltd before any work commences.
 - This drawing shall not be scaled to ascertain any dimensions. Work to figured dimensions only.
 - This drawing shall not be reproduced without express written permission from Wighton Architects Ltd.
 - Title overlay drawings and ownership boundaries are provided using all reasonable endeavours. Wighton Architects Ltd cannot be held responsible for any errors or omissions or legal responsibility of their plans supplied to them.

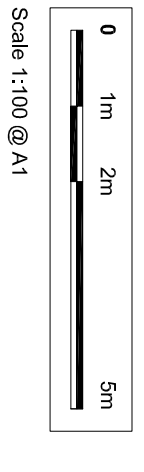

EXISTING ROOF PLAN
Scale 1:100 @ A1

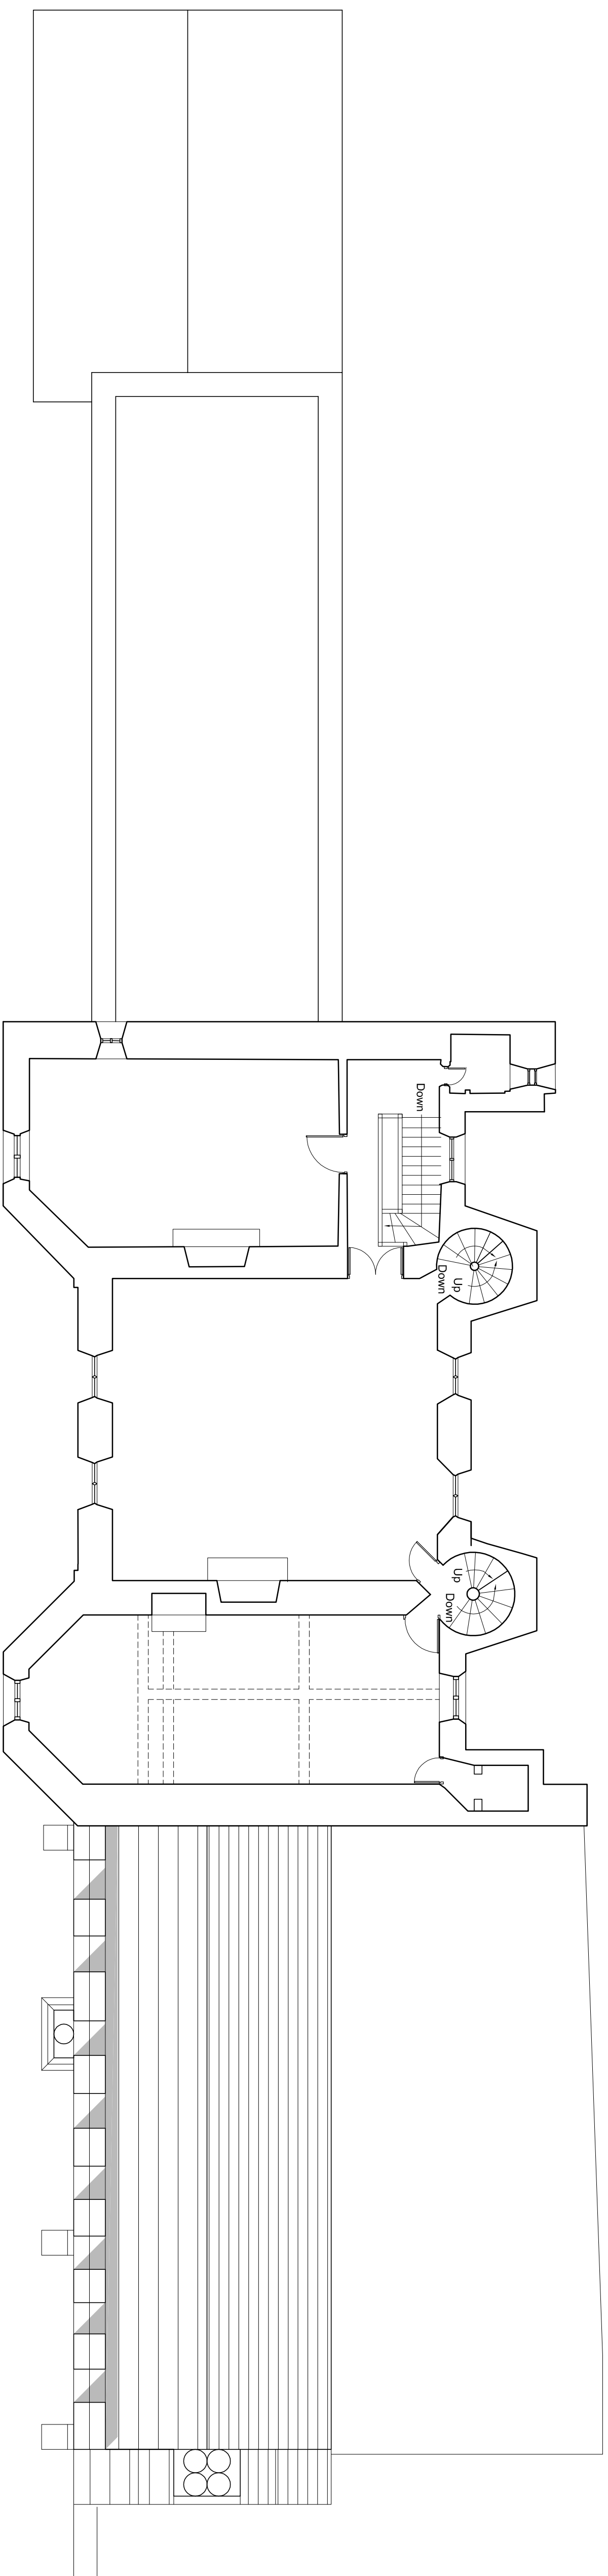

EXISTING SECOND FLOOR PLAN
Scale 1:100 @ A1

REVISION DESCRIPTION	
drawing stage	PLANNING
drawing status	APPROVAL
client	CITY & COUNTRY RESIDENTIAL LTD.
project	ST OSYTH'S PRIORY, THE BURY ST OSYTH, ESSEX, CO16 8HS THE GATE HOUSE
drawing title	EXISTING SECOND & ROOF PLANS

date	09/05/17	drawn	JSE
scale	1:100 @ A1	checked	SW

WIGHTON ARCHITECTS

01 / 01 Tower Works
Globe Road
Leeds
LS11 5QG
Tel: 0113 243 5490
info@wightonarchitects.com
www.wightonarchitects.com

Job No DWG No Rev
107/07 (02)402