

Finishes Schedule

Roof

Roof finish to be Mendip low pitch profiled concrete tiles with colour to match existing roof and to the complete satisfaction of the local planning officer.

Wall




Infill Wall finish to be dry dash rough cast with facing brick base course to match existing and to the complete satisfaction of the local planning officer.

Windows


Windows and doors to match existing windows and doors in colour and style and to the complete satisfaction of the local planning officer.

Rainwater Goods

Rainwater goods to be pvcU with colour to match existing and to the complete satisfaction of the local planning officer.

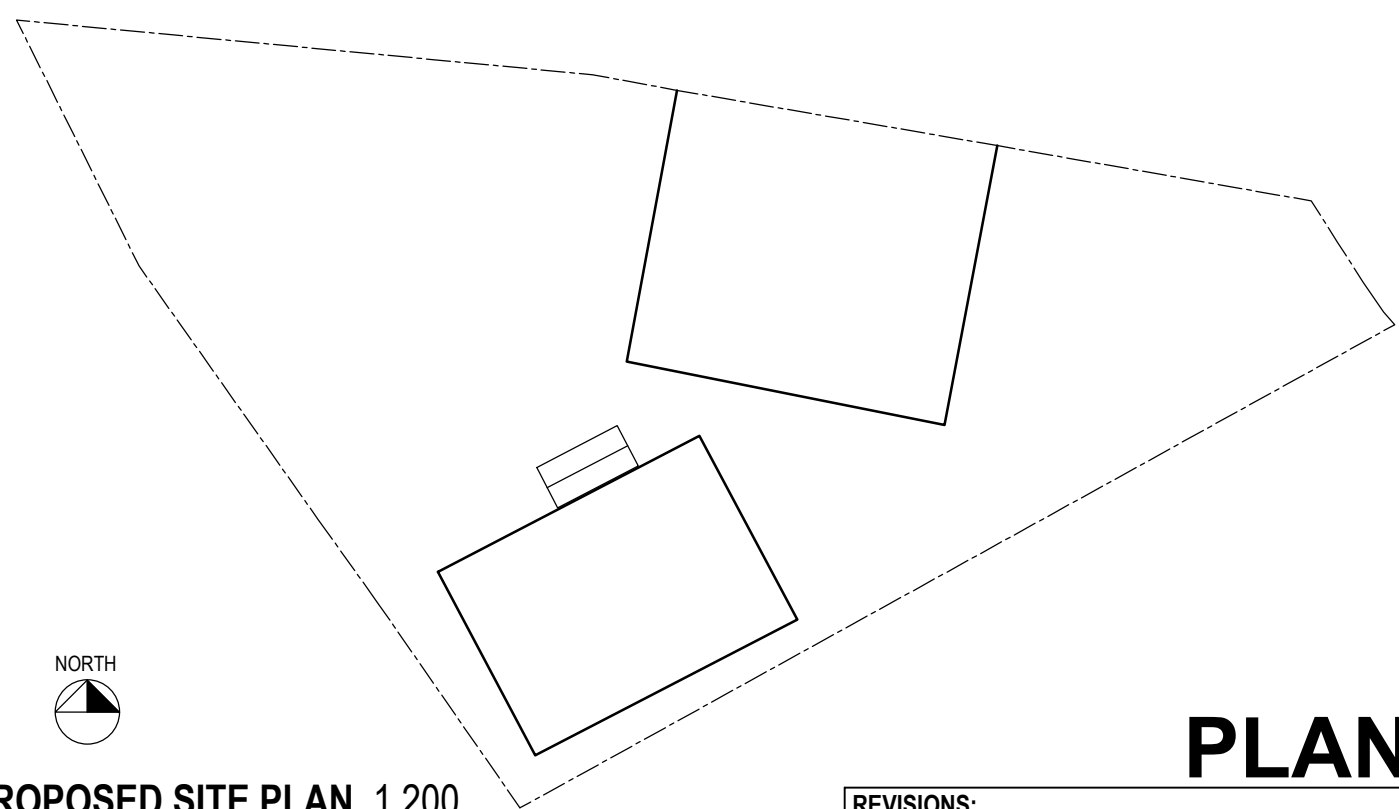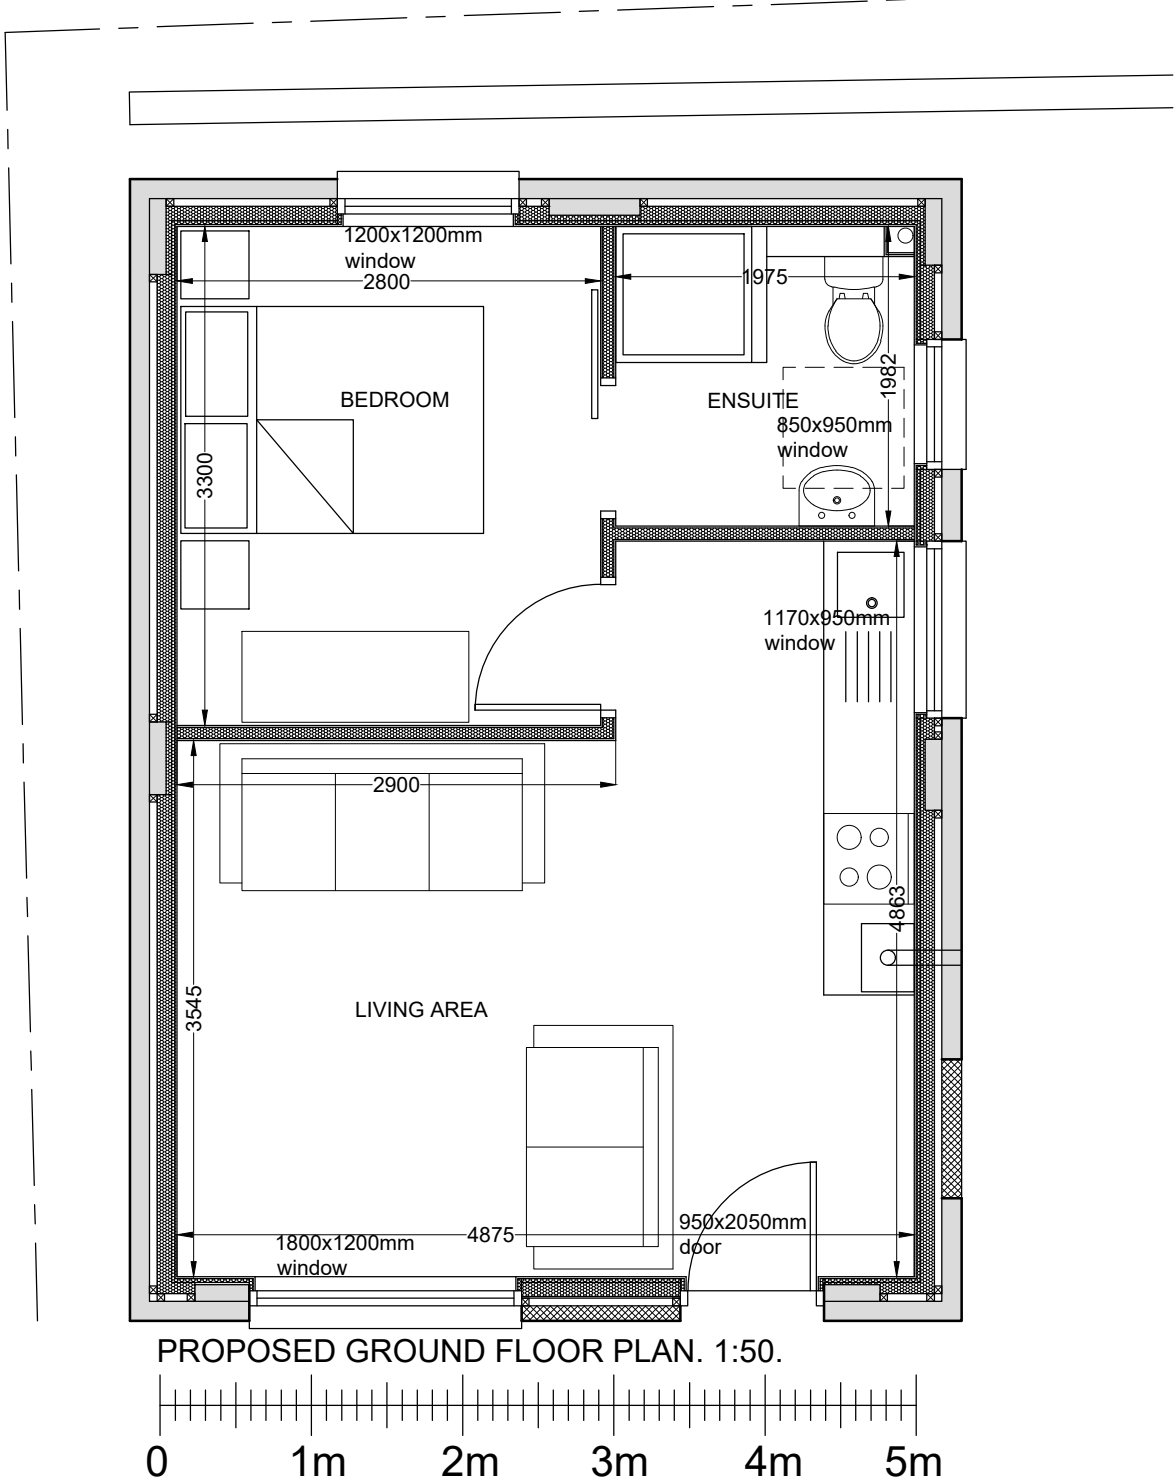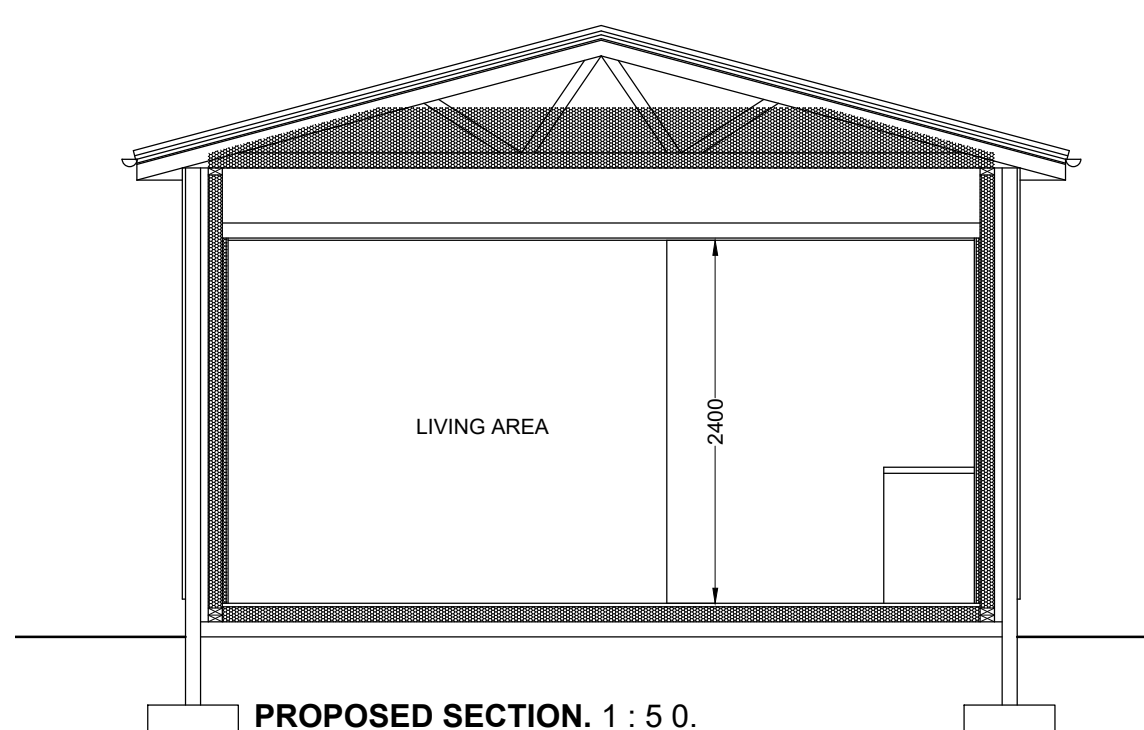

PROPOSED SITE PLAN. 1:200.

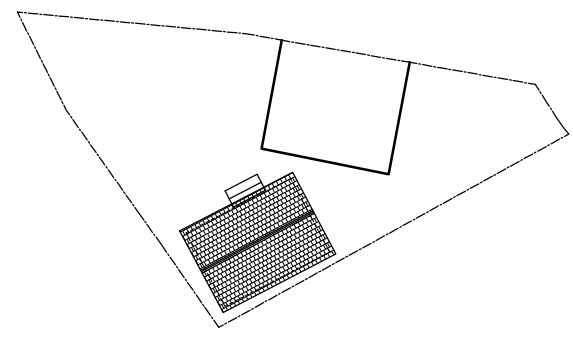

PROPOSED ROOF PLAN. 1:500.

PLANNING

REVISIONS:	
Architectural Technician Services Ltd	
13 Taran, Alloa, FK10 1RF. Mobile: 07709 341 224	
THIS IS THE / A TRUE COPY OF THE DRAWING REFERED TO IN THE BUILDING WARRANT APPLICATION DATED..... DO NOT SCALE. IF IN DOUBT ASK.	
Project: Proposed Garage Conversion	
Address: 36 Firs Road, Tullibody	
Drawing Title: Proposed Ground Floor Plan & Elevation.	
Scale: 1:50, 1:100.	
DRG. No: 2023/065-02.	
Client: Mr. R. Mallet.	Date: November 2023.