



PLANNING


PLANNING DRAWINGS
 All drawings are provided for planning purposes only. Drawings have been created from a non-intrusive survey and all dimensions must be checked on site before any work commences. If in doubt please contact the main contractor if one has been appointed. No responsibility can be taken with from any errors when measuring off this drawing.

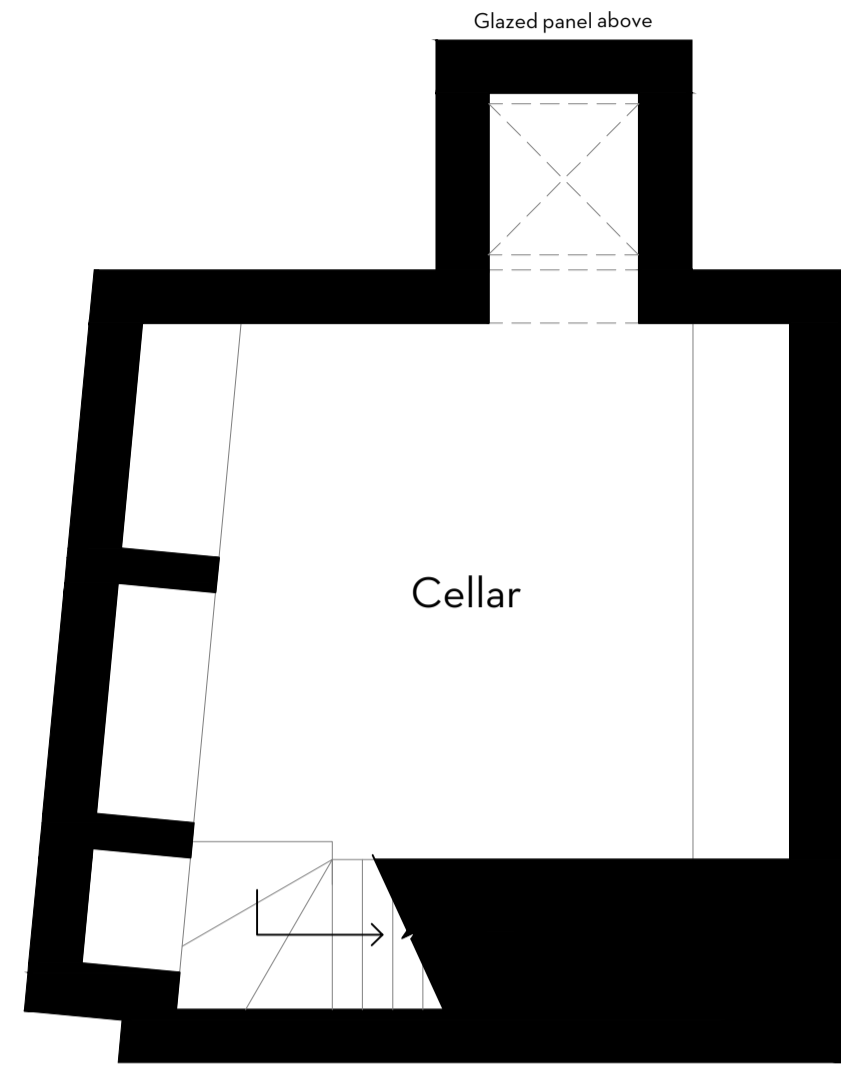


Cellar Plan - 1:50

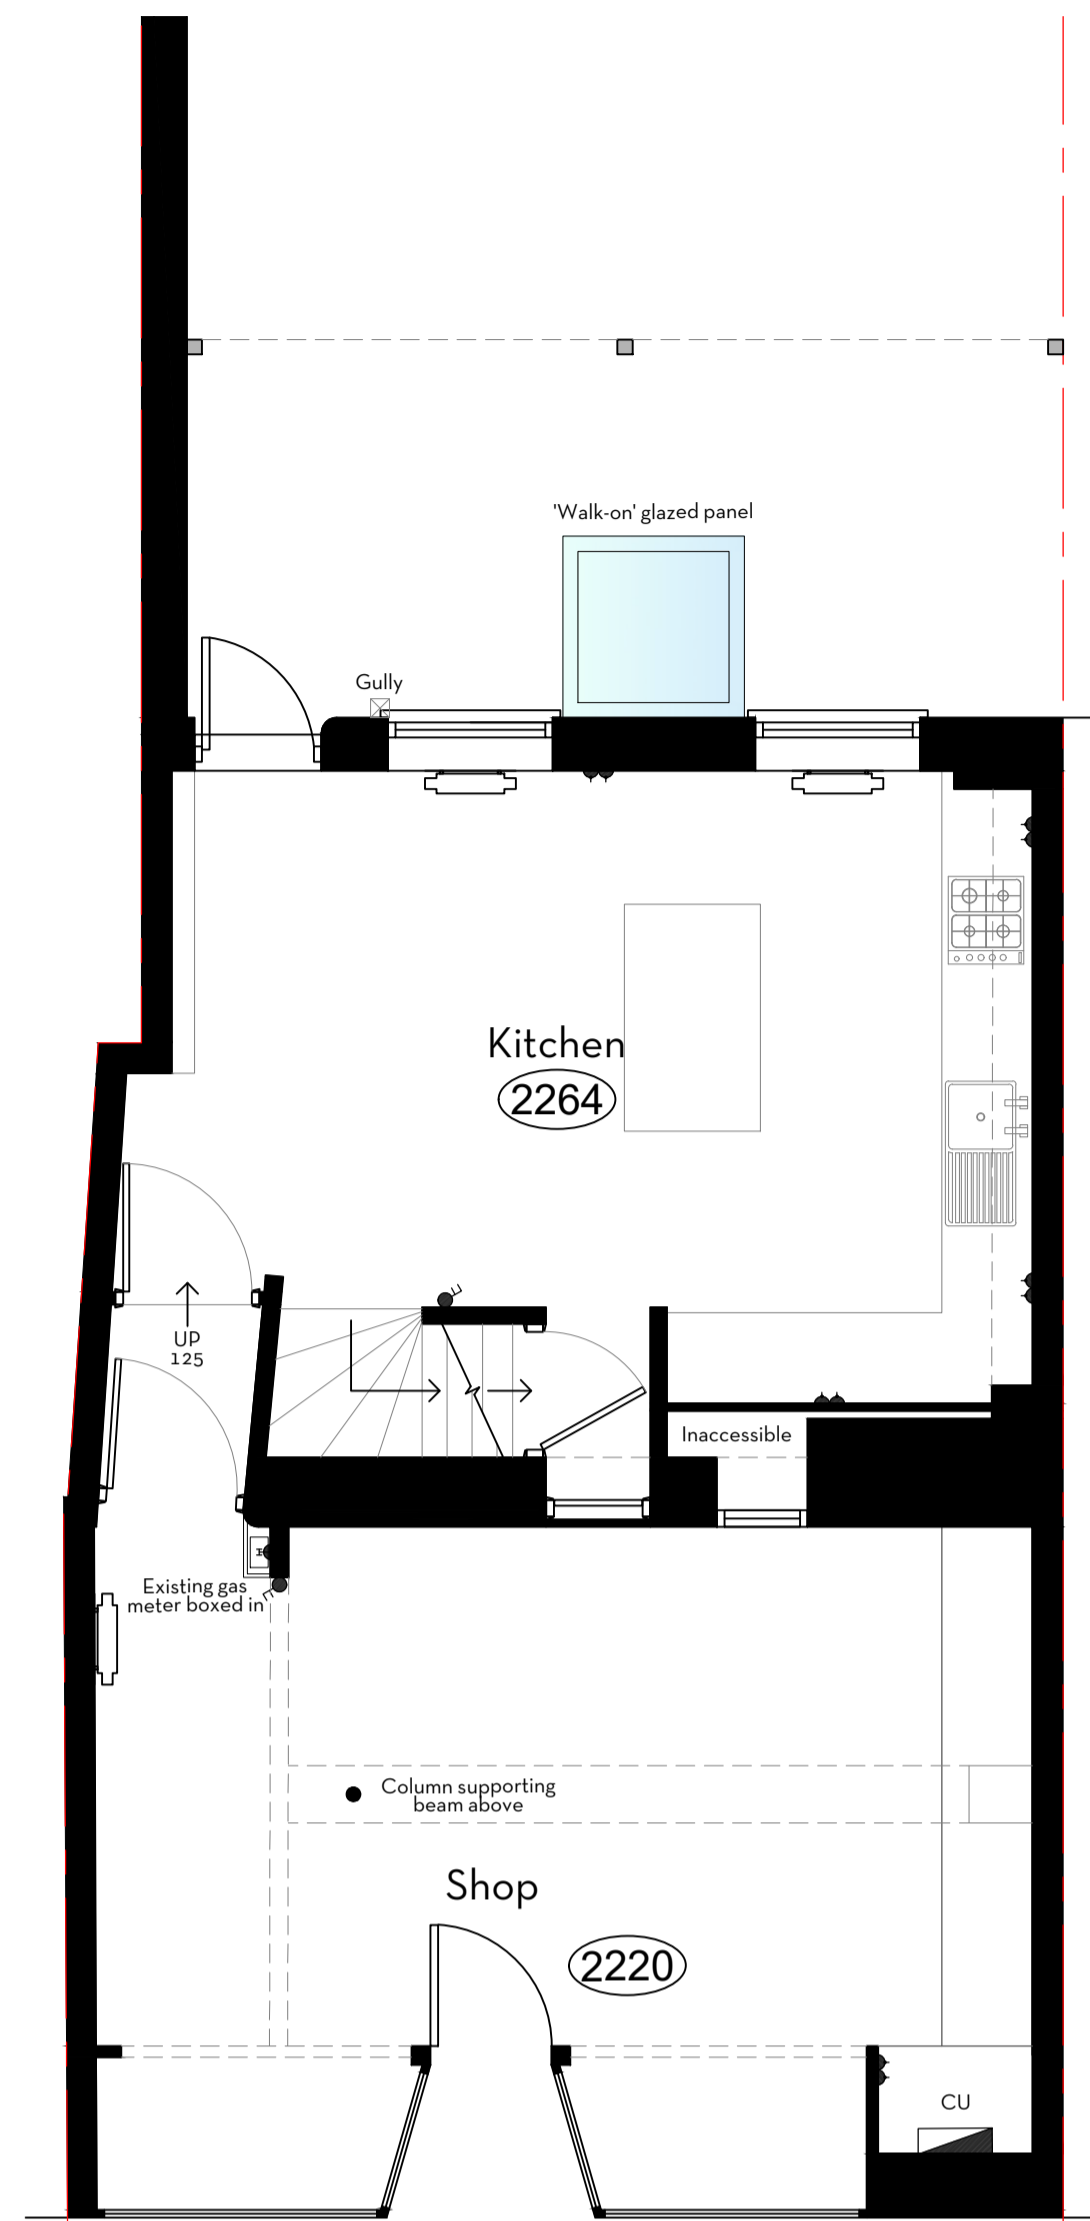


Ground Floor - 1:50

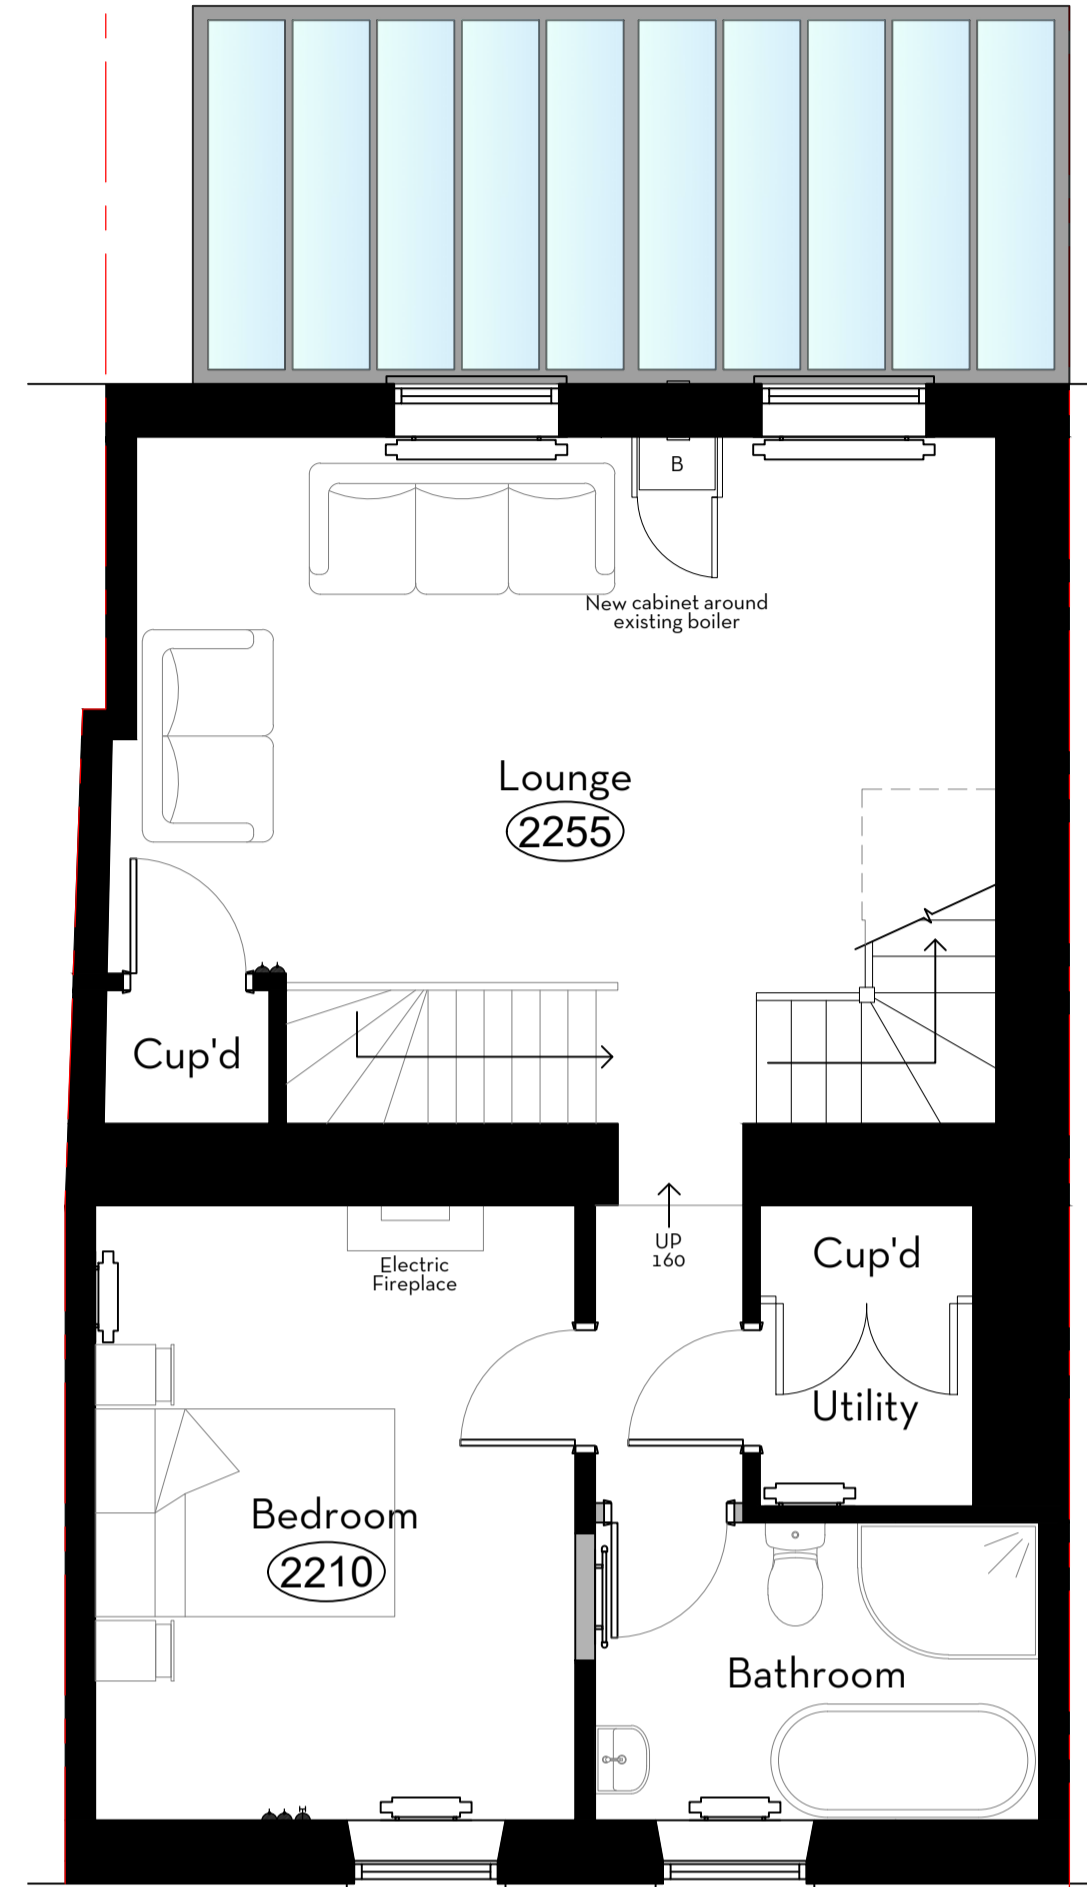


First Floor - 1:50

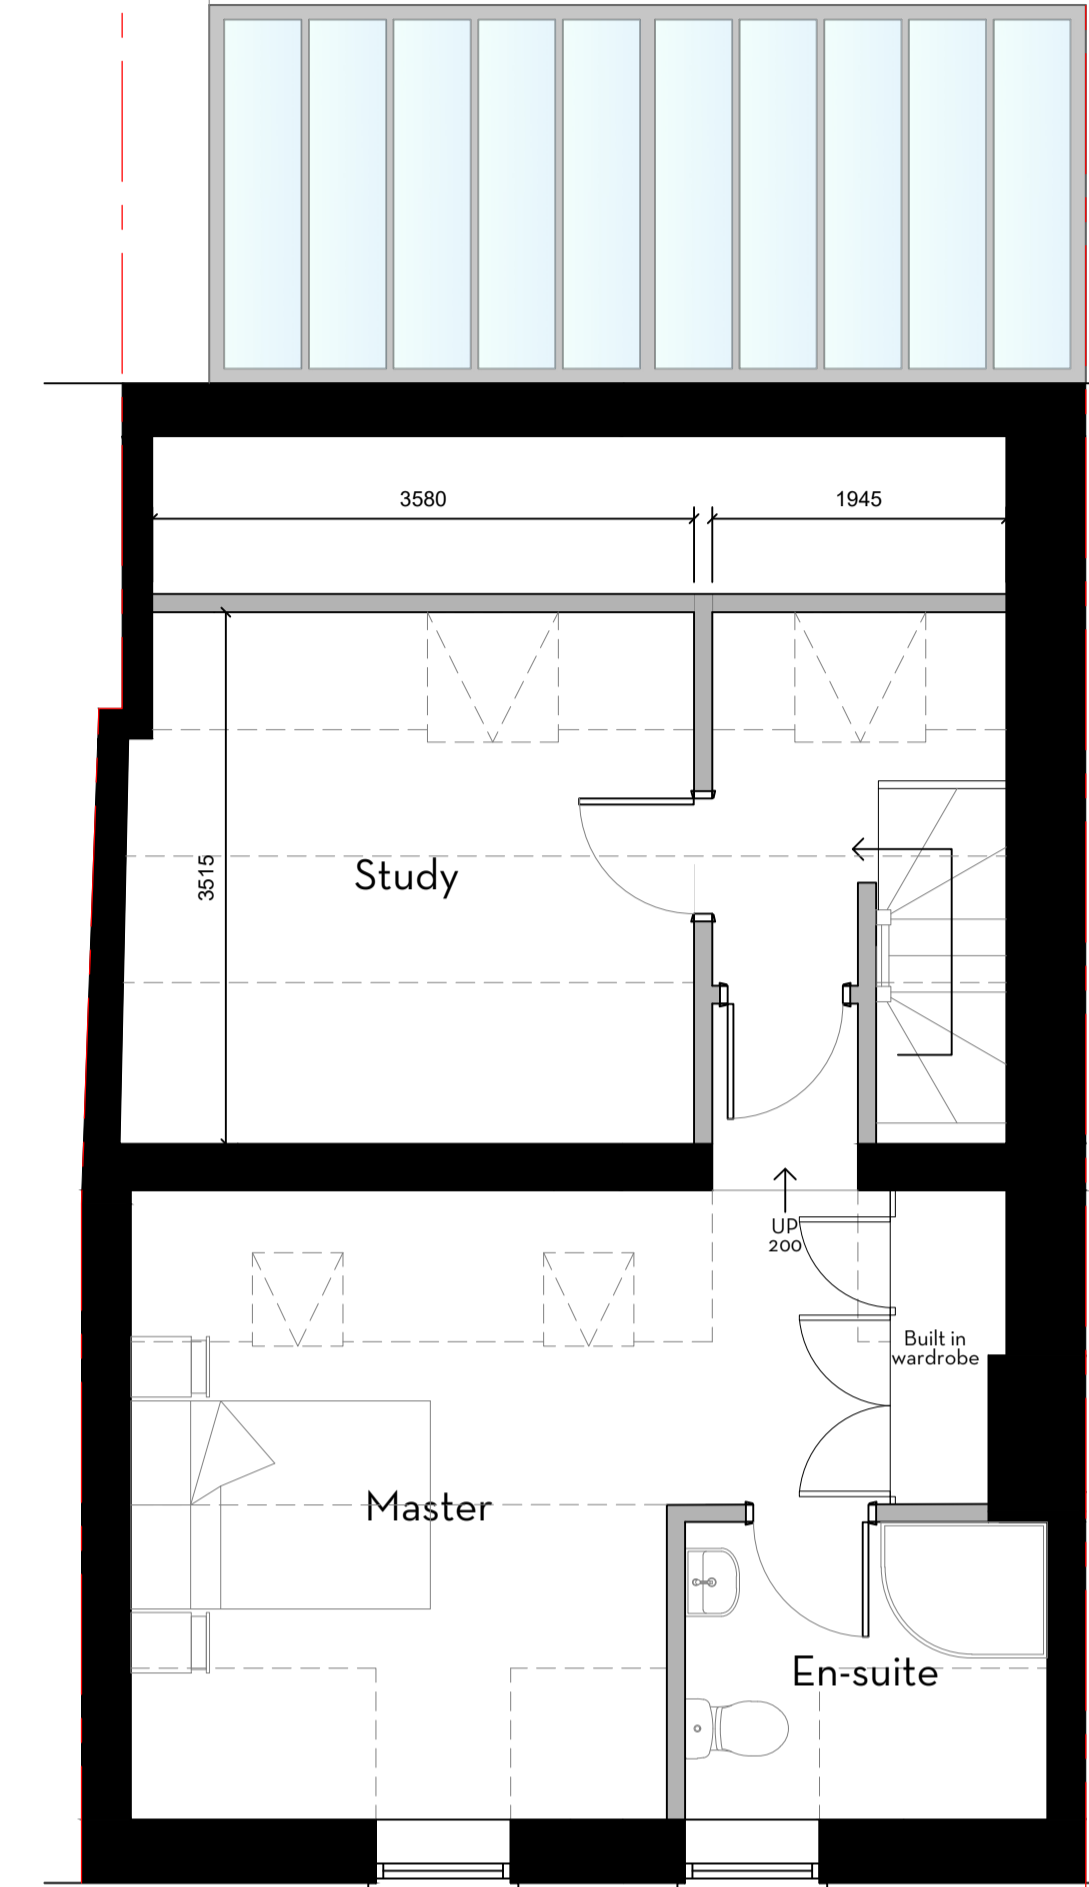


Second Floor - 1:50

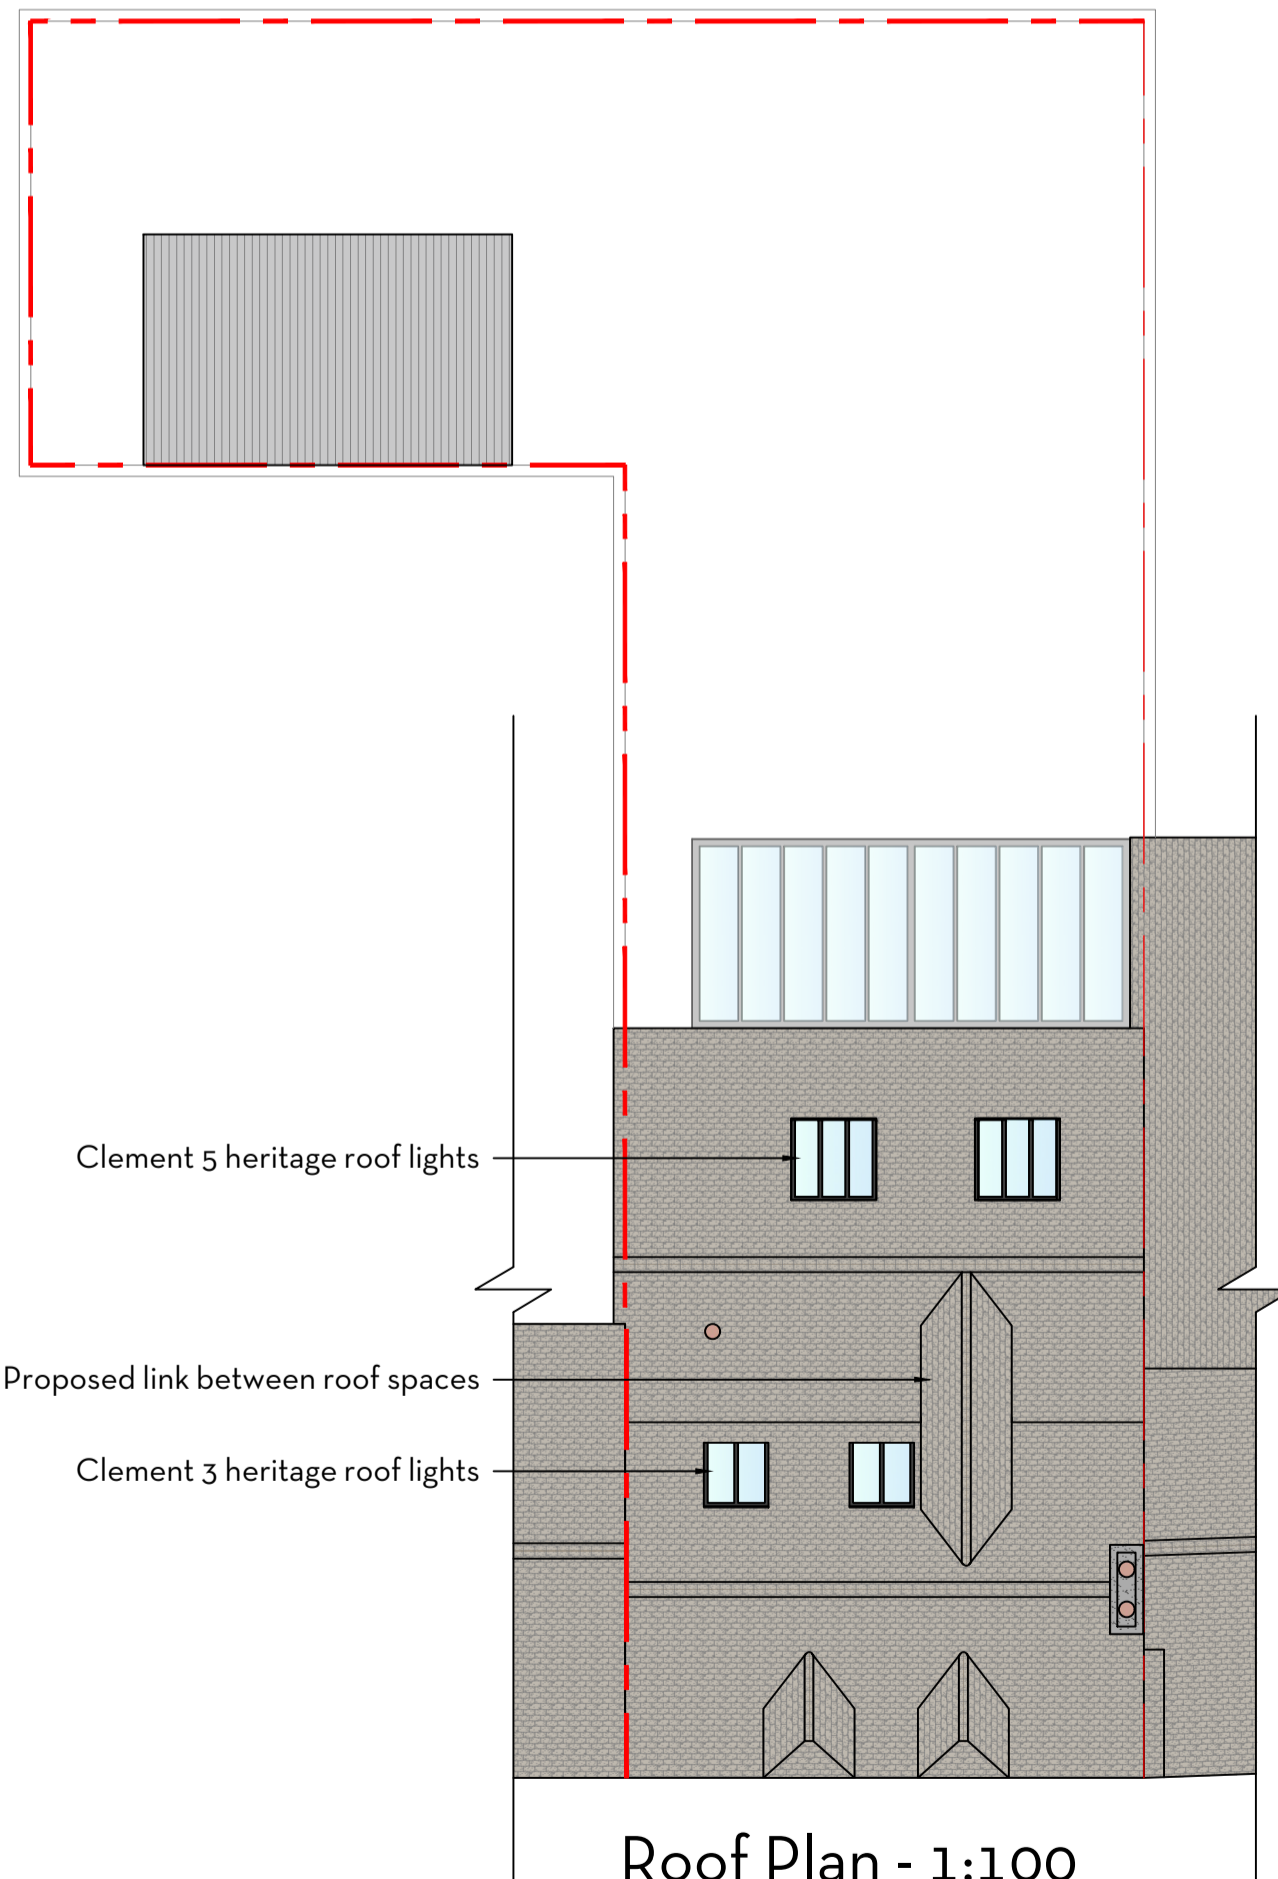


Roof Plan - 1:100

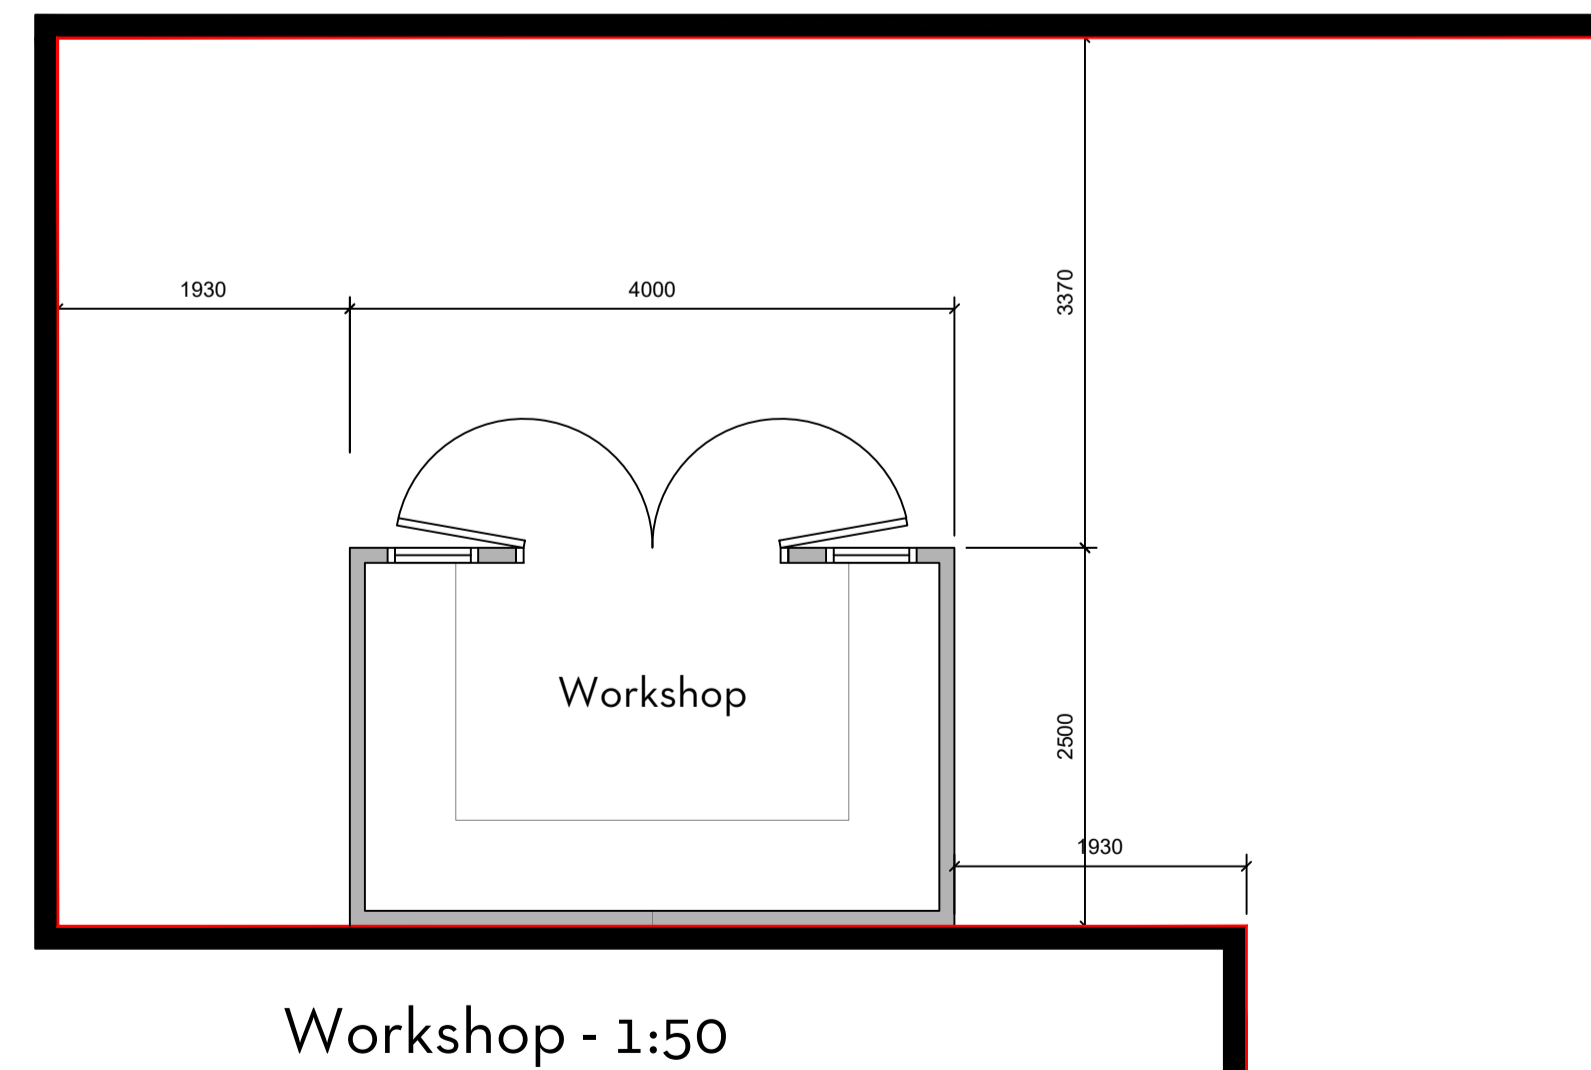


Workshop - 1:50

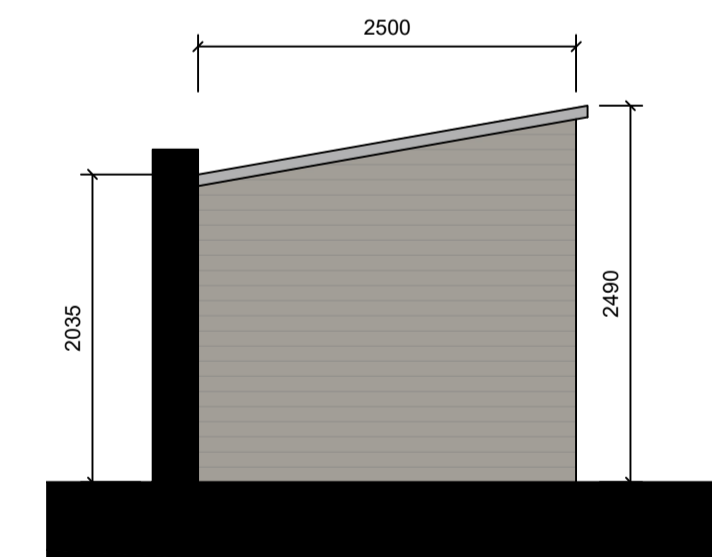


Workshop West Elevation- 1:50

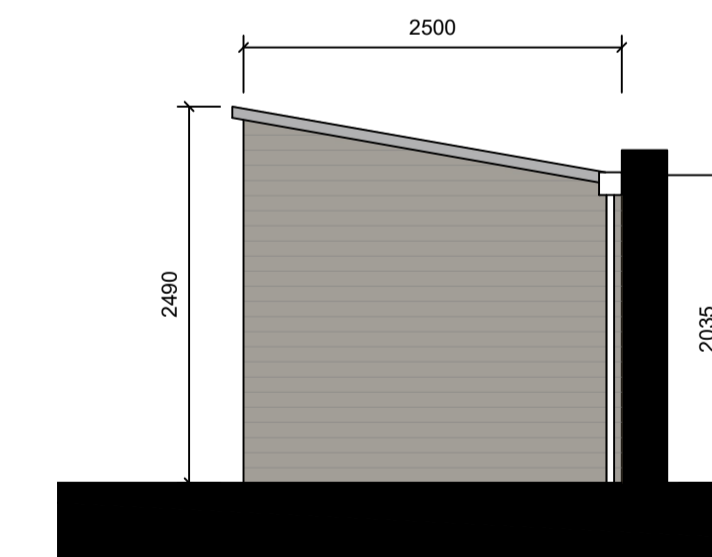

Workshop East Elevation- 1:50

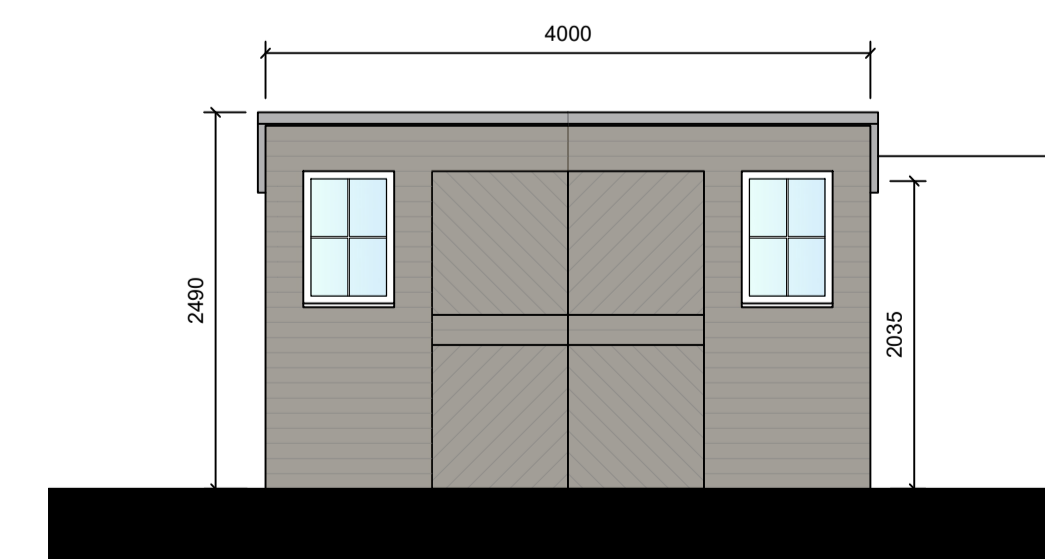

Workshop South Elevation- 1:50

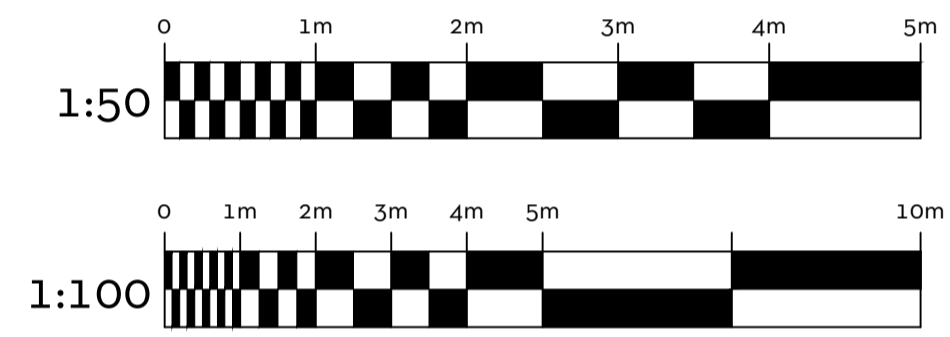

SEABROOK
 DESIGN
 BUILD
 Bulwick Bakery Main Street Bulwick NN17 3DY

Client _____

Steve Adams & Alison Osborn

Project _____

Renovation, Loft Conversion and Garden Workshop
 86 West Street, Oundle, PE8 4ES

Drawing _____

Proposed Floor Plans, Roof Plan and Workshop

Drawn by _____ **Checked by** _____

HR TB

Scale@A1 _____ **Date** _____ **Revision** _____

1:50/1:100 21/08/2023 /

Drawing no. _____

SB23022-P-003

07720866003

info@seabrookdesign.com

www.seabrookdesign.com

