


PLANNING

PLANNING DRAWINGS


All drawings are provided for planning purposes only. Drawings have been created from a non-intrusive survey and all dimensions must be checked on site before any work commences. If in doubt please contact the main contractor if one has been appointed. No responsibility can be taken with from any errors when measuring off this drawing.




North Elevation

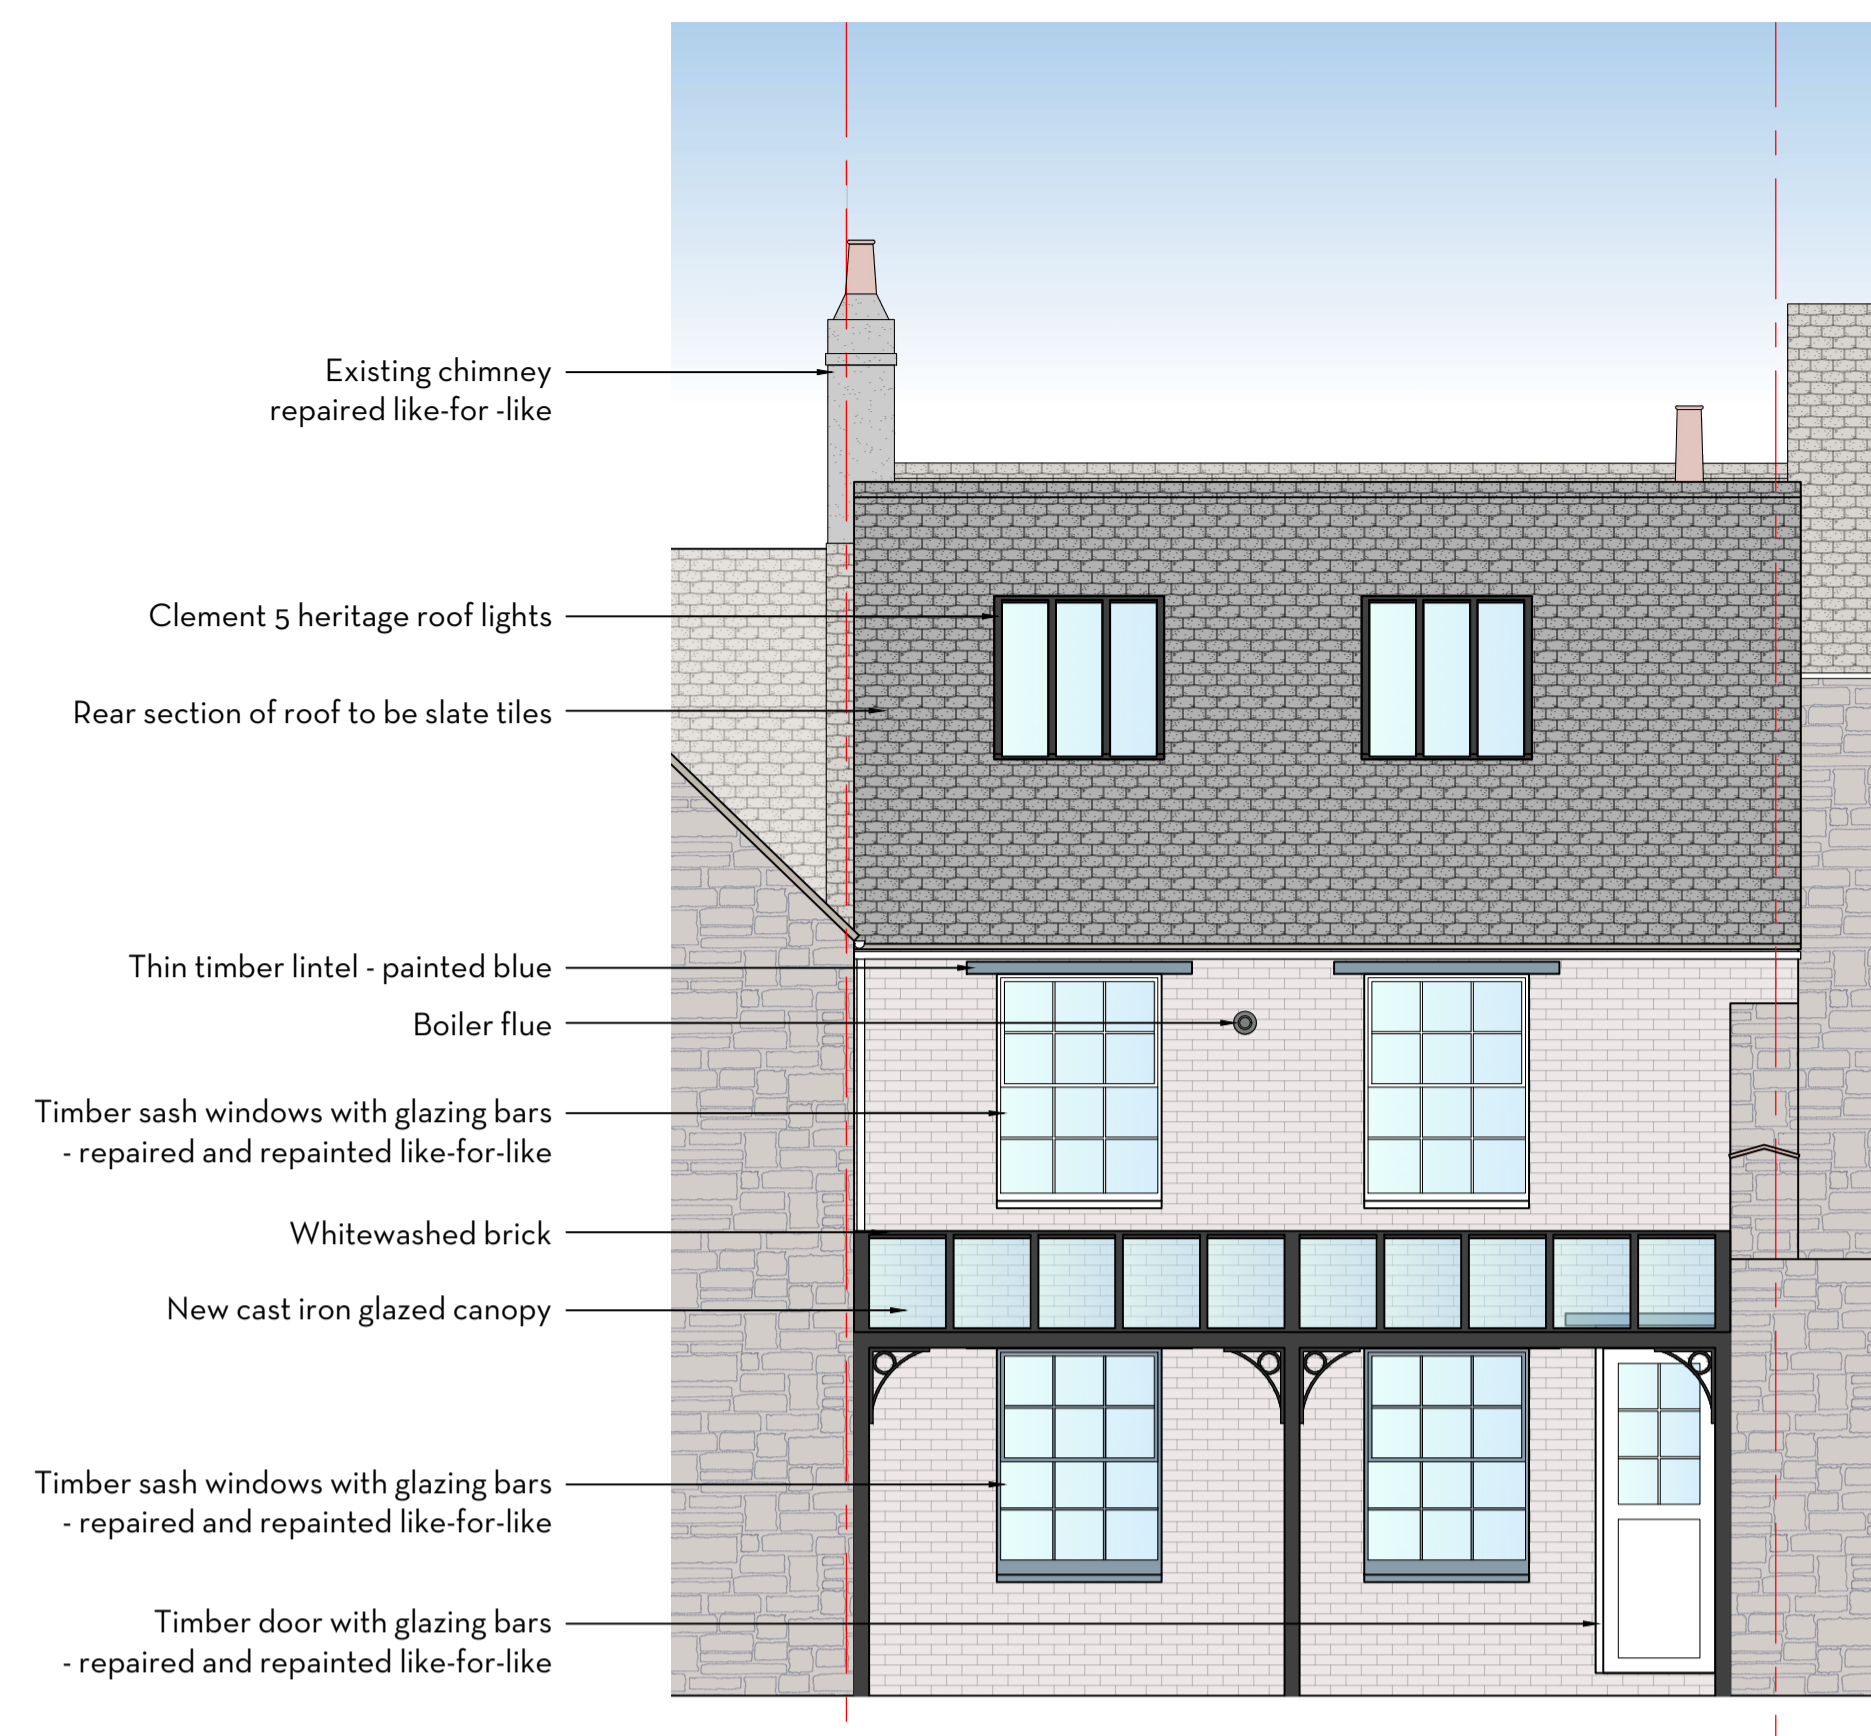

South Elevation

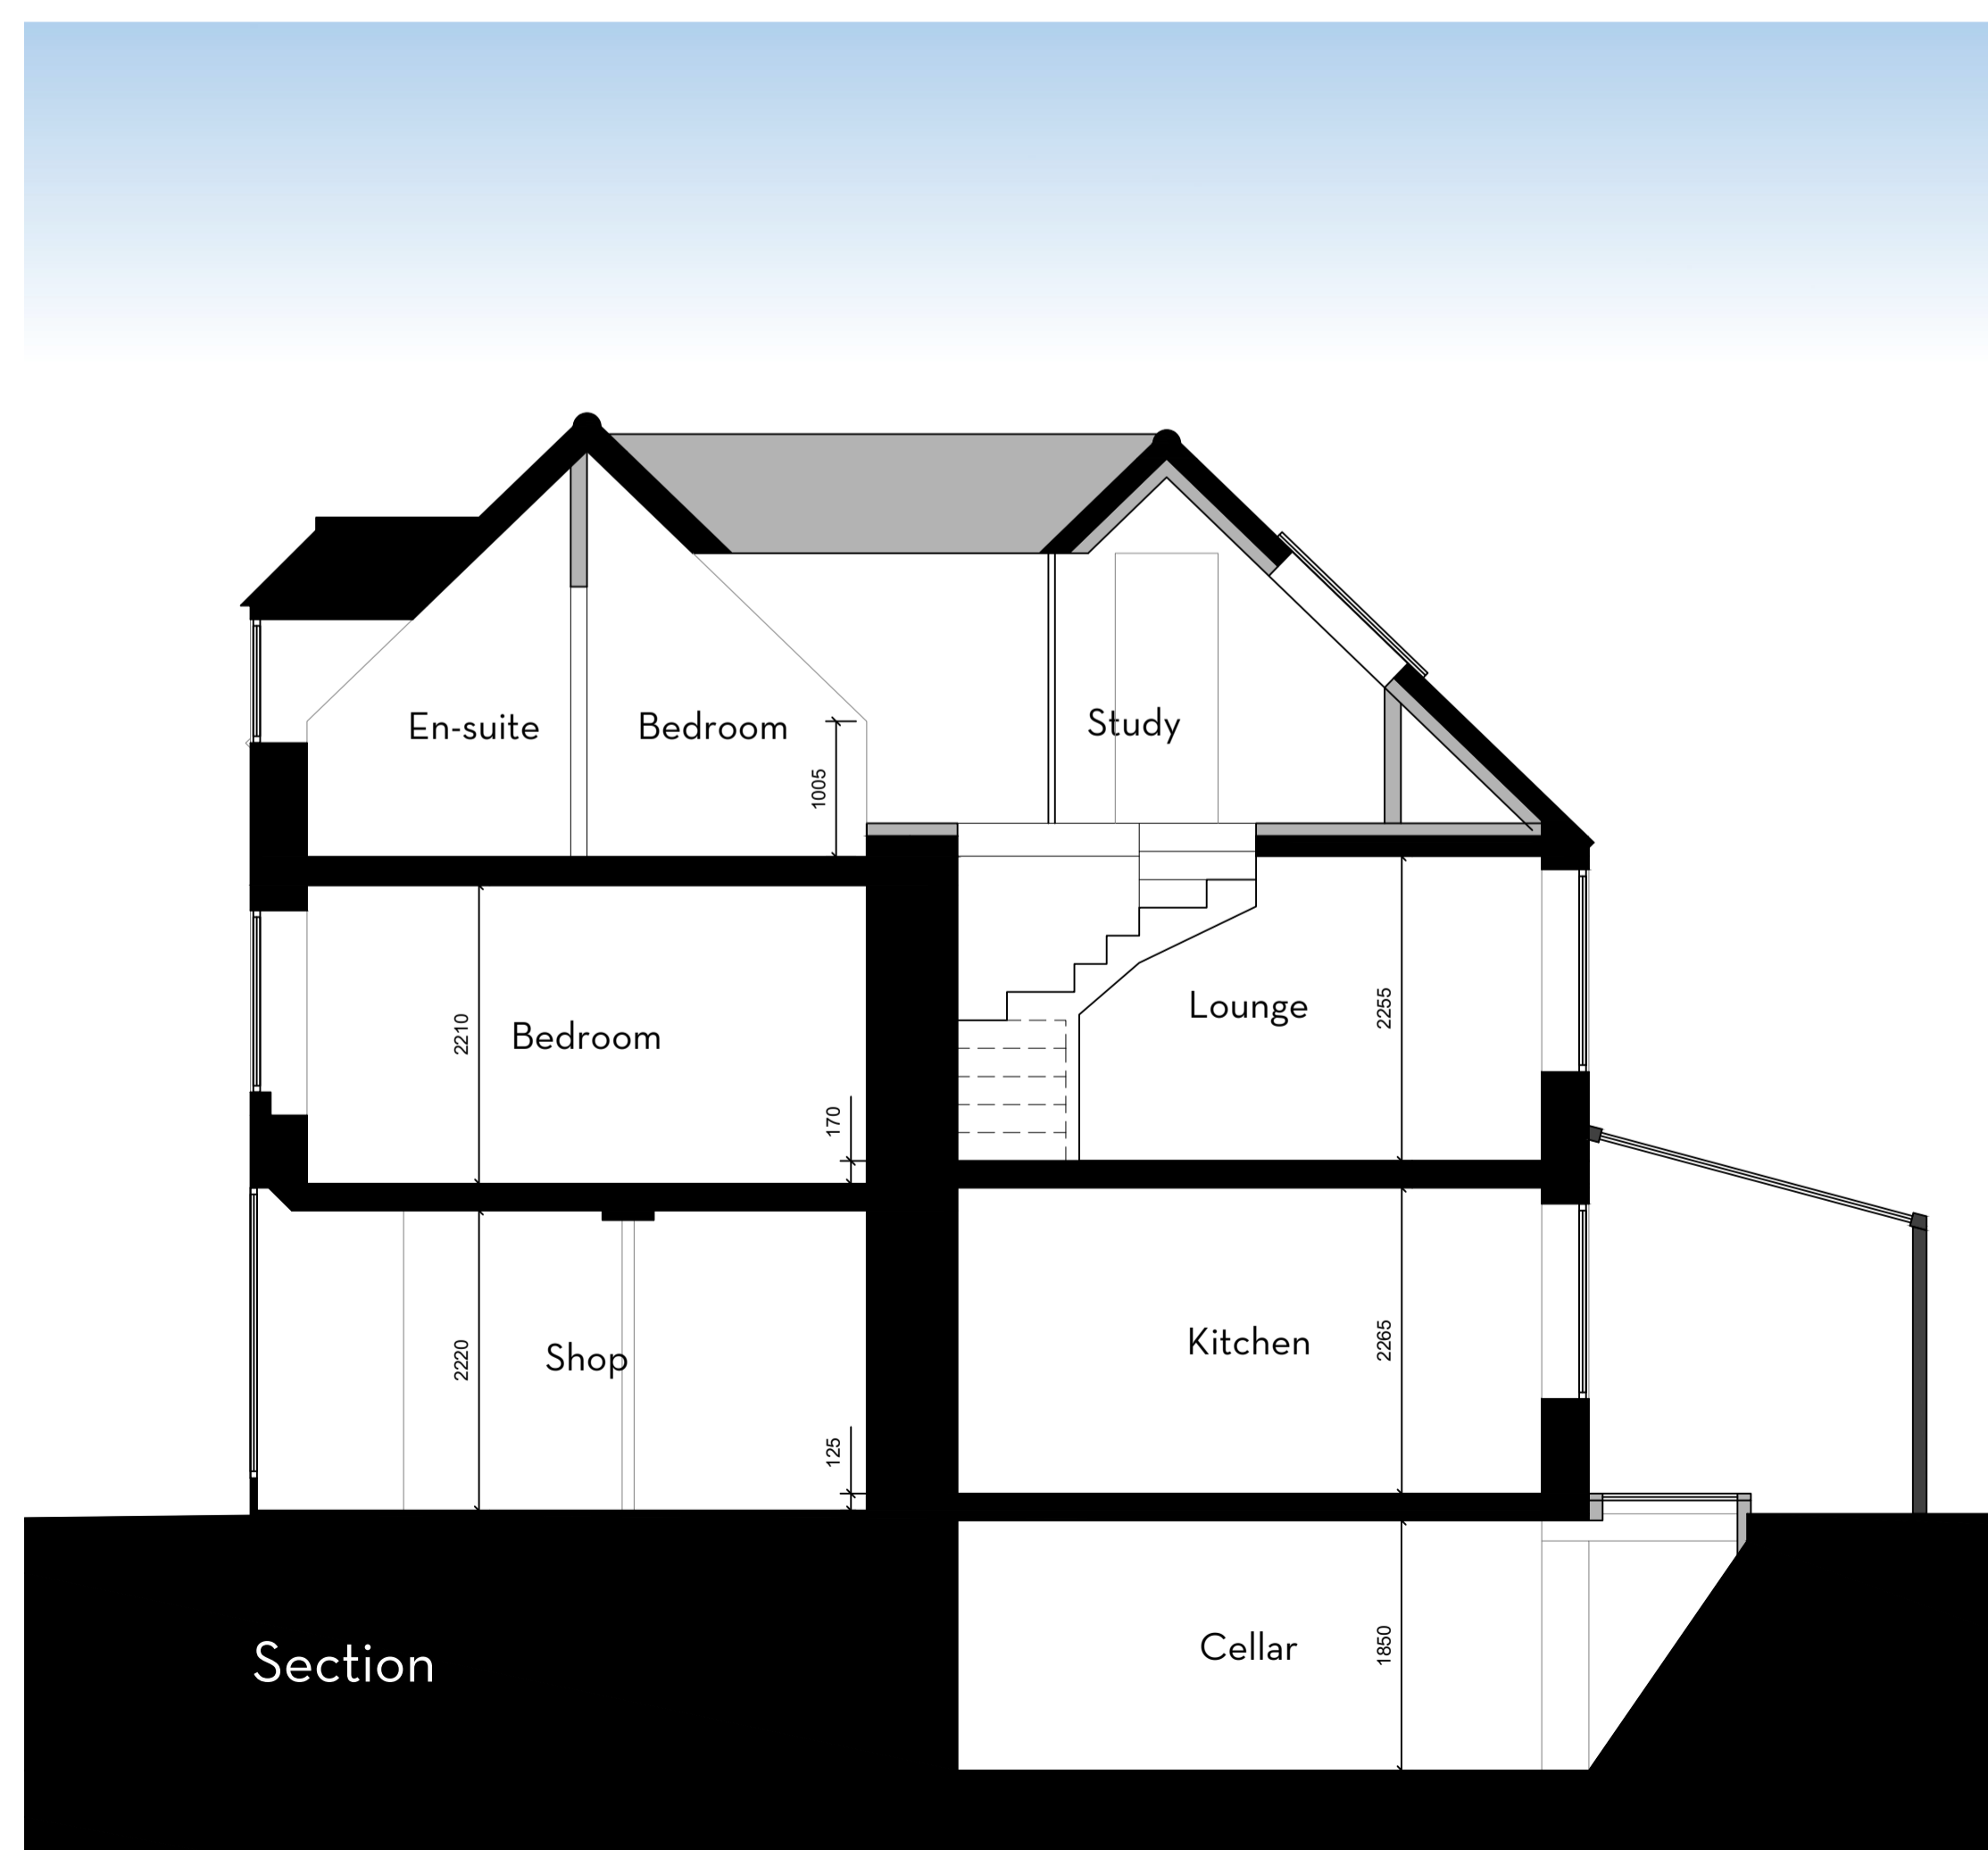

Section

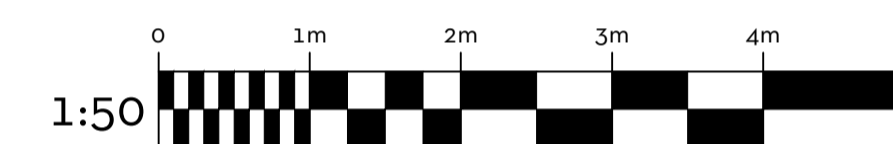

SEABROOK

DESIGN

BUILD

Bulwick Bakery Main Street Bulwick NN17 3DY

Client _____

Steve Adams & Alison Osborn

Project _____

Renovation, Loft Conversion and Garden Workshop
86 West Street, Oundle, PE8 4ES

Drawing _____

Proposed Elevations and Section

Drawn by _____ Checked by _____

HR TB

Scale@A1 _____ Date _____ Revision _____

1:50 21/08/2023 /

Drawing no. _____

SB22026-P-004

07720866003

info@seabrookdesign.com

www.seabrookdesign.com

