

Printed or electronic copies of this drawing can be scaled for planning purposes only. Any discrepancies with this drawing to be reported and clarified prior to commencing work on site, if in doubt - Ask.
 Corporate Architecture Ltd accept no responsibility for works not undertaken fully in accordance with this drawing and relevant specifications.
 Copyright © Corporate Architecture Limited


North point:

Notes:




Front Elevation (N)

1:100

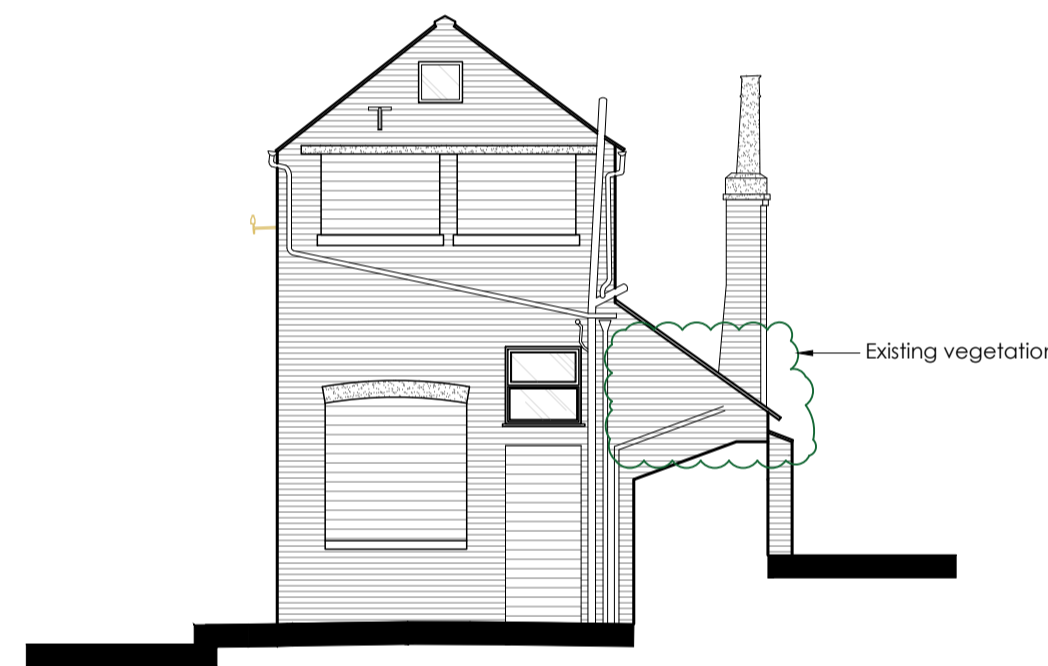

Rear Elevation (W)

1:100

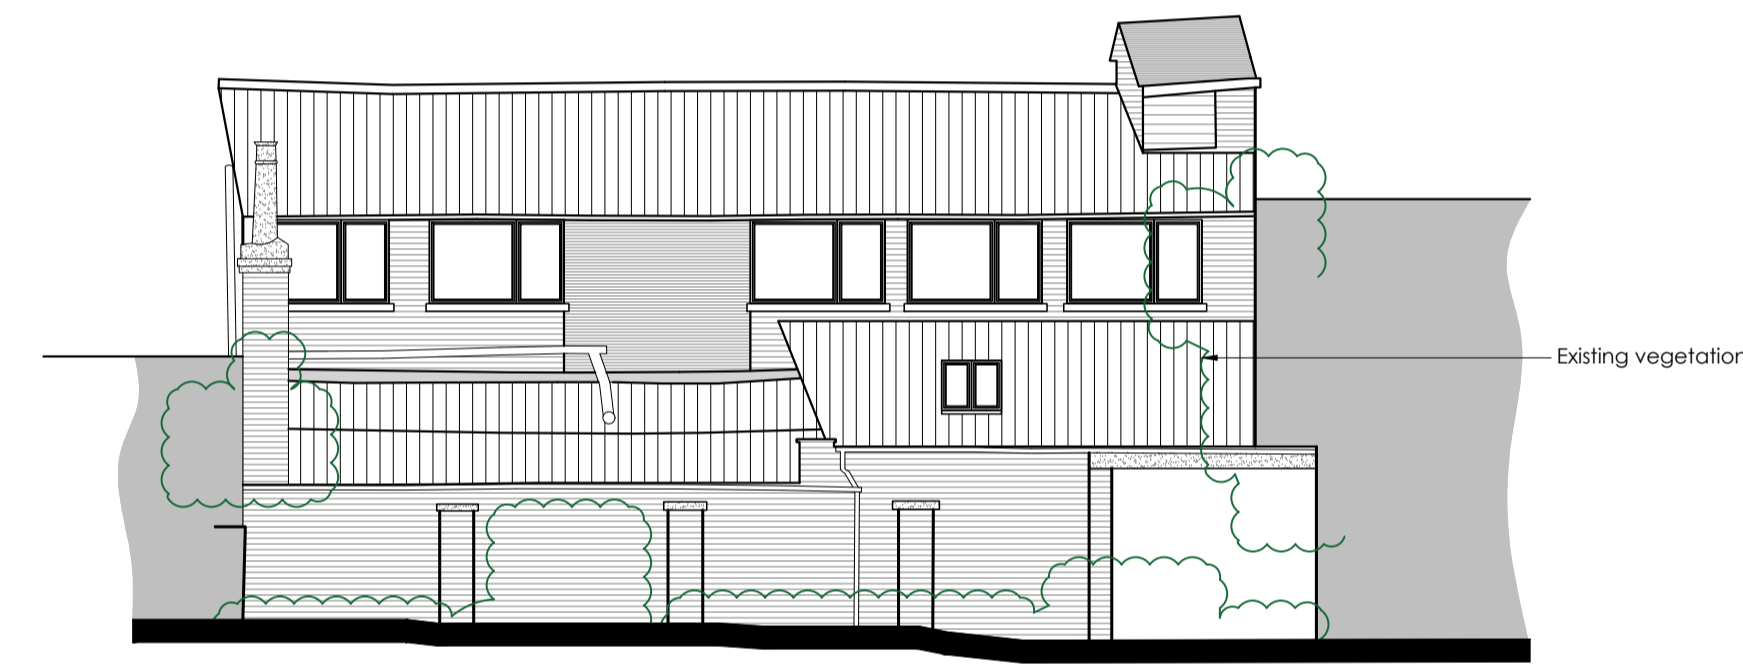

Side Elevation (S)


1:100

Revision Log:

Rev:	Description:	By:	Date:
PD	Planning Issue	JB	22/11/23

Project:
 4B Alfred Street,
 Rushden,
 NN10 9YS

Client:
 Tim Price

Scale:
 1:100

Drawn by:	Checked:	Date:	Paper Size:
OS		May '23	A1

Drawing Title:
 4B - Stairs - Existing Elevations

Drawing Status:
 PLANNING ISSUE

Drawing Number:	Revision Number:
5562/TP/23/605	-



CORPORATE ARCHITECTURE LIMITED
CHARTERED ARCHITECTS

HEAD OFFICE
 Venari House, 1 Imbough Way,
 Market Harborough,
 Leicestershire, LE16 7XY
 Tel: 01858 467476