



020 7118 0035
office@happybuilding.co.uk
12 Station Way
Cheam
Surrey
SM3 8SW

www.happybuilding.co.uk
Happy Building London Ltd Reg No: 8073225

KEY

- SH - Sill Height
- WH - Window Height
- BH - Beam Height
- CH - Ceiling Height

- R - Stair Rise
- G - Stair Going

- R.W.P - Rain Water Pipe
- S.V.P - Soil Vent Pipe

- MH - Manhole Cover

- AR - Area
- PE - Perimeter

POLICY D12 COMPLIANCE


The proposed works will comply with the Part B of the current UK building regulations.
A heat detector is proposed to the kitchen, and linked via mains to smoke detectors proposed to the hallways/landings at all levels of the property.
The primary means of escape in the event of a fire will be via the main entrance to the property.
The proposed Evacuation and Assembly point will be on the footpath on the road front, distanced away from the property, and accessed via the primary means of escape.
The existing road will provide suitable access and appliances/equipment for fire fighting purposes. The proposed works do not affect this provision.



Rev	Date	Description	By

Project no.:	HB230616
Project:	
Client:	MAGDALENA & TIM BROWN
Address:	35 SALISBURY AVENUE SUTTON SM1 2DH
Title:	EXISTING LOFT FLOOR PLAN
Drawn by:	CR
Date:	AUG 2023
Scale:	1:100
Drawing No:	0012

This drawing is to be used for planning & illustrative purposes only and is not to be scaled for the purposes of structural calculations/drawings, building regulation compliance and construction. Any dimensions used for construction, are at the clients assigned principal designer's risk at the relevant stage. Happy building are the appointed principal designer for the purposes of planning permission and no further, unless otherwise appointed by the client. Any dimensions used for construction, should be set out on-site before the commencement of any works. Any discrepancies should be reported back to the designer immediately. This drawing remains the copyright of happy building ltd. And no portion should be reproduced without permission.

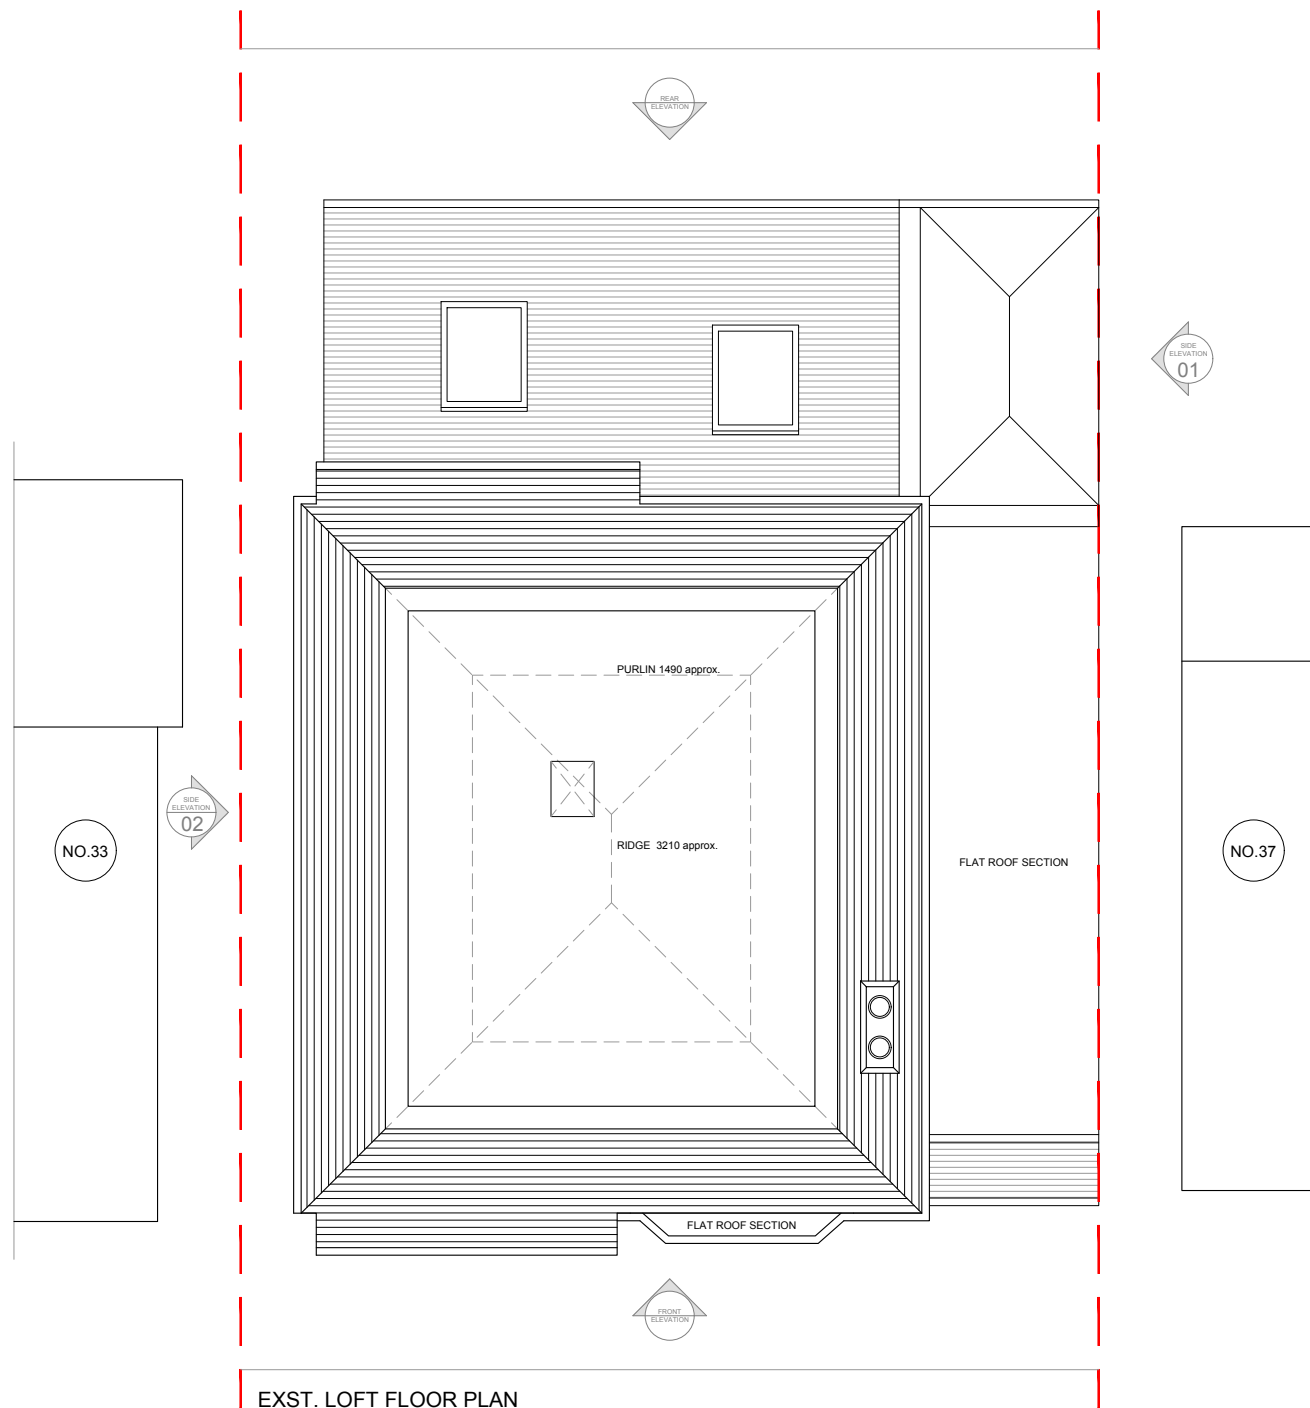

STAGE: MEASURED SURVEY