



EXISTING GROUND FLOOR LAYOUT
SCALE 1:50

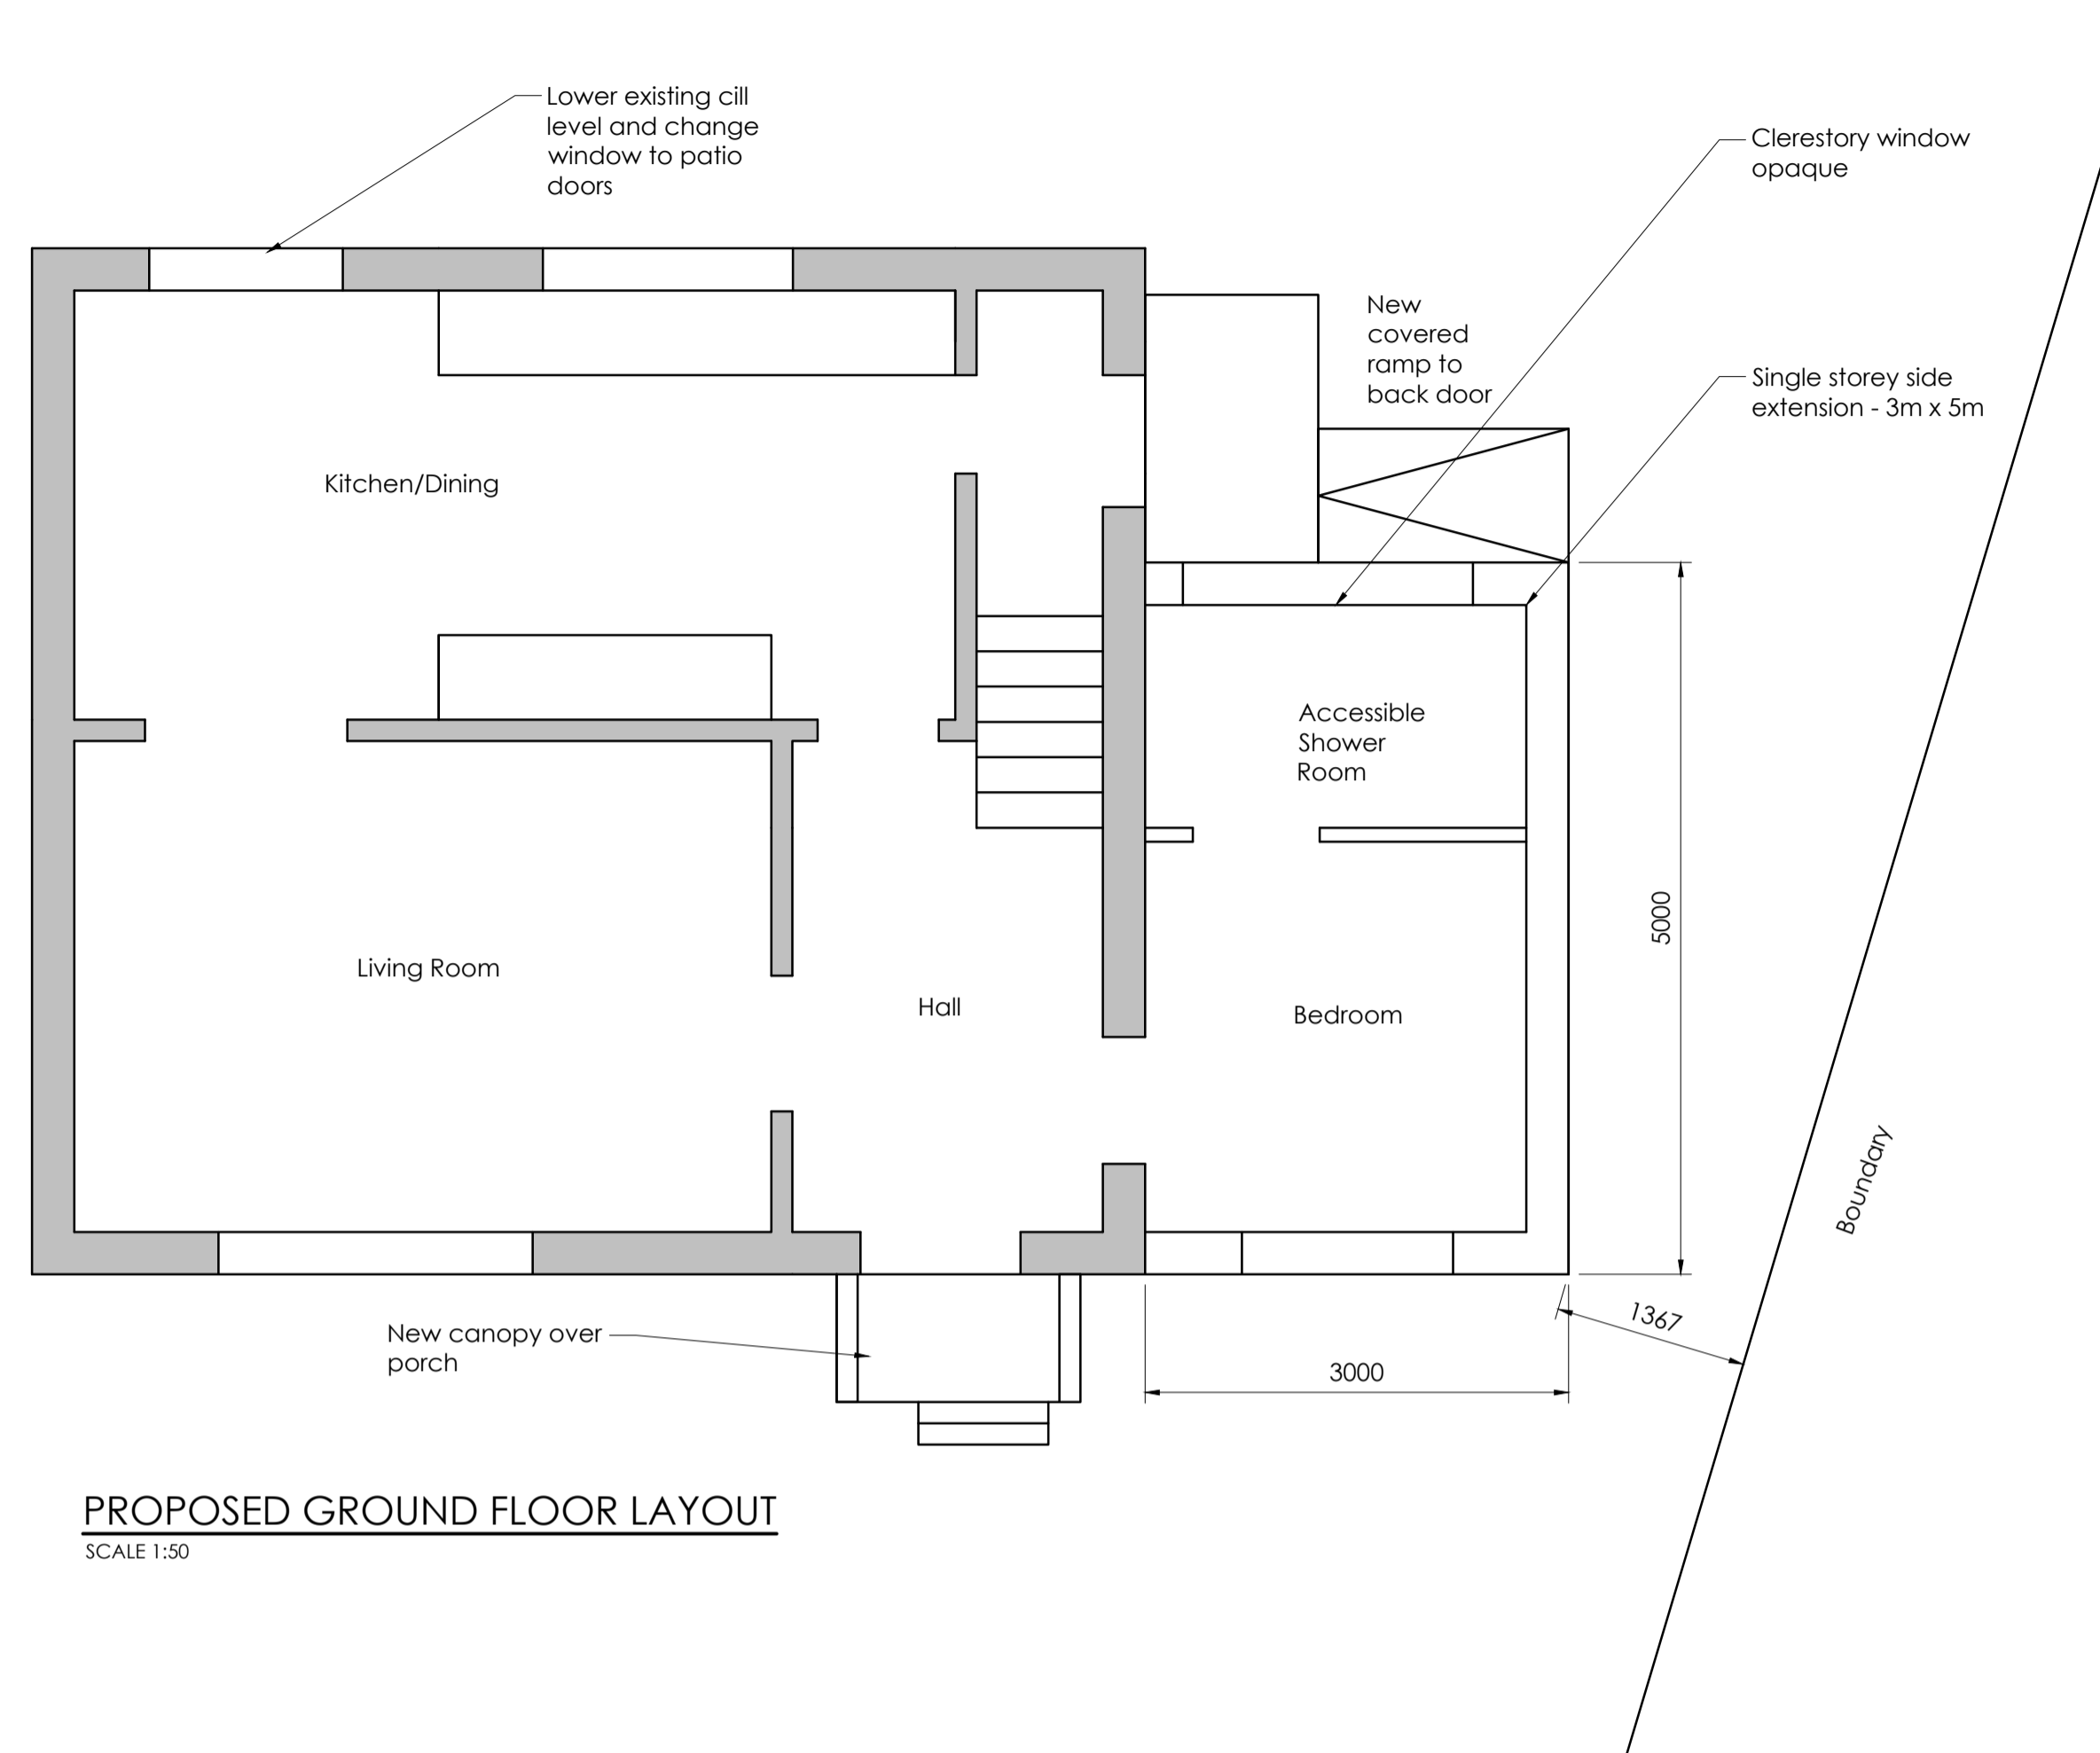

PROPOSED GROUND FLOOR LAYOUT
SCALE 1:50

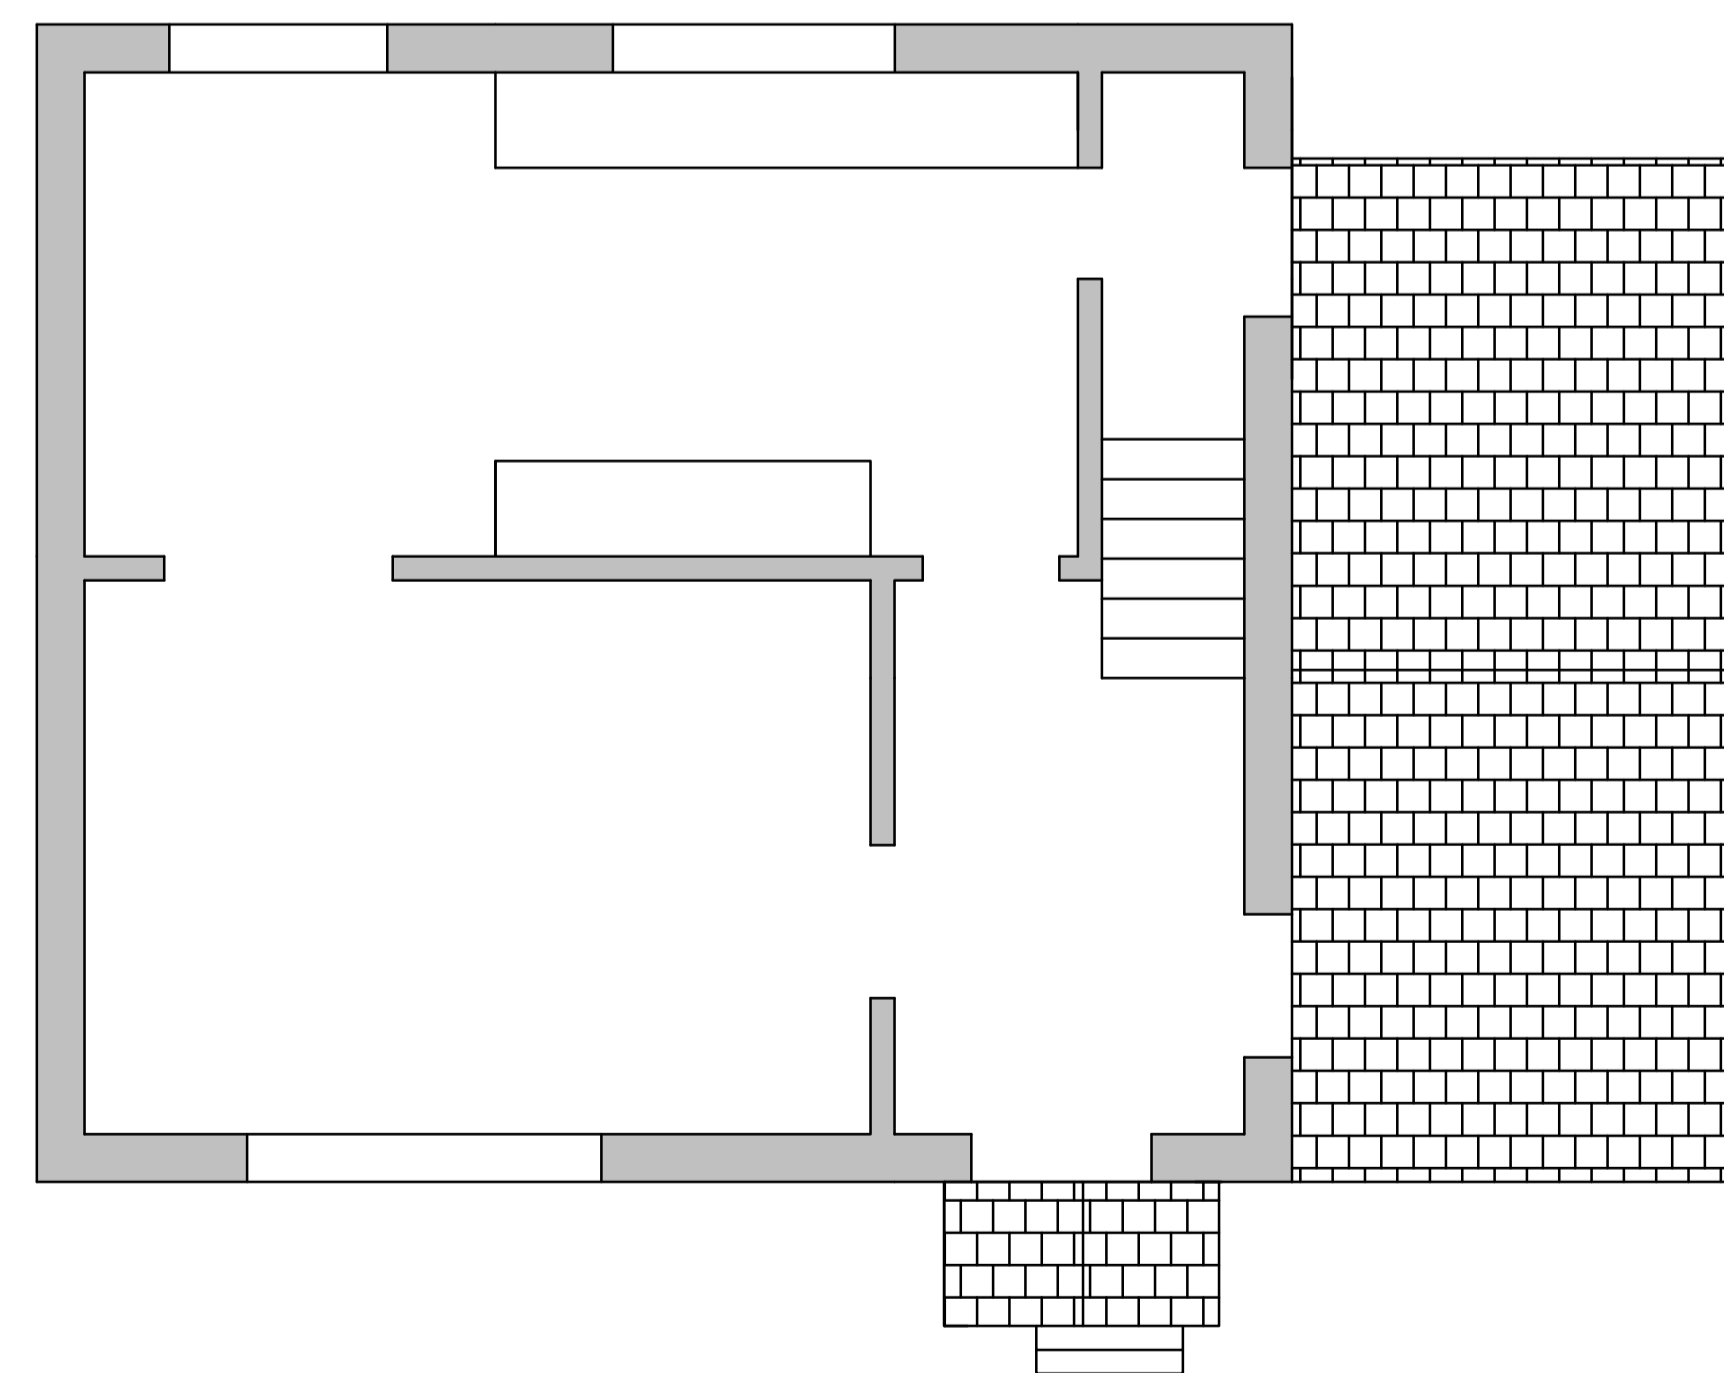

PROPOSED EXTENSION ROOF PLAN
SCALE 1:50

Notes:

This drawing is solely for Building Warrant and Planning Permission purposes. This is NOT A CONSTRUCTION OR MANUFACTURING DRAWING.
Drawing to be read in conjunction with architectural specification, structural engineer's drawings and structural specification as applicable.
A Principal Designer must be appointed separately by the client to ensure compliance with Construction Design Management regulations 2015.

- DIMENSIONS & LEVELS:
- Do not scale from this drawing
 - All dimensions are in millimeters
 - All levels are given in metres above the indicated datum level
 - All dimension, levels and pitches to be checked on site prior to ordering any materials, fabrication of any units and commencing of any site works
 - The contractor is deemed to have visited site to ascertain the full extent of the works

Rev	By	Chkd	Apprvd	Date	Description

Client

Project
PROPOSED EXTENSION & ALTERATIONS
7 SCOTT AVENUE
JOHNSTONE

Drawing
EXISTING & PROPOSED PLANS

Drawn by: - Date: -
 Checked by: - Date: -
 Approved by: - Date: -

Drawing No.	Revision
(AL)01	-

FOR PLANNING