

Notes:


This drawing is solely for Building Warrant and Planning Permission purposes. This is NOT A CONSTRUCTION OR MANUFACTURING DRAWING.

Drawing to be read in conjunction with architectural specification, structural engineer's drawings and structural specification as applicable.


A Principal Designer must be appointed separately by the client to ensure compliance with Construction Design Management regulations 2015.

DIMENSIONS & LEVELS:

1. Do not scale from this drawing
2. All dimensions are in millimeters
3. All levels are given in metres above the indicated datum level
4. All dimension, levels and pitches to be checked on site prior to ordering any materials, fabrication of any units and commencing of any site works
5. The contractor is deemed to have visited site to ascertain the full extent of the works

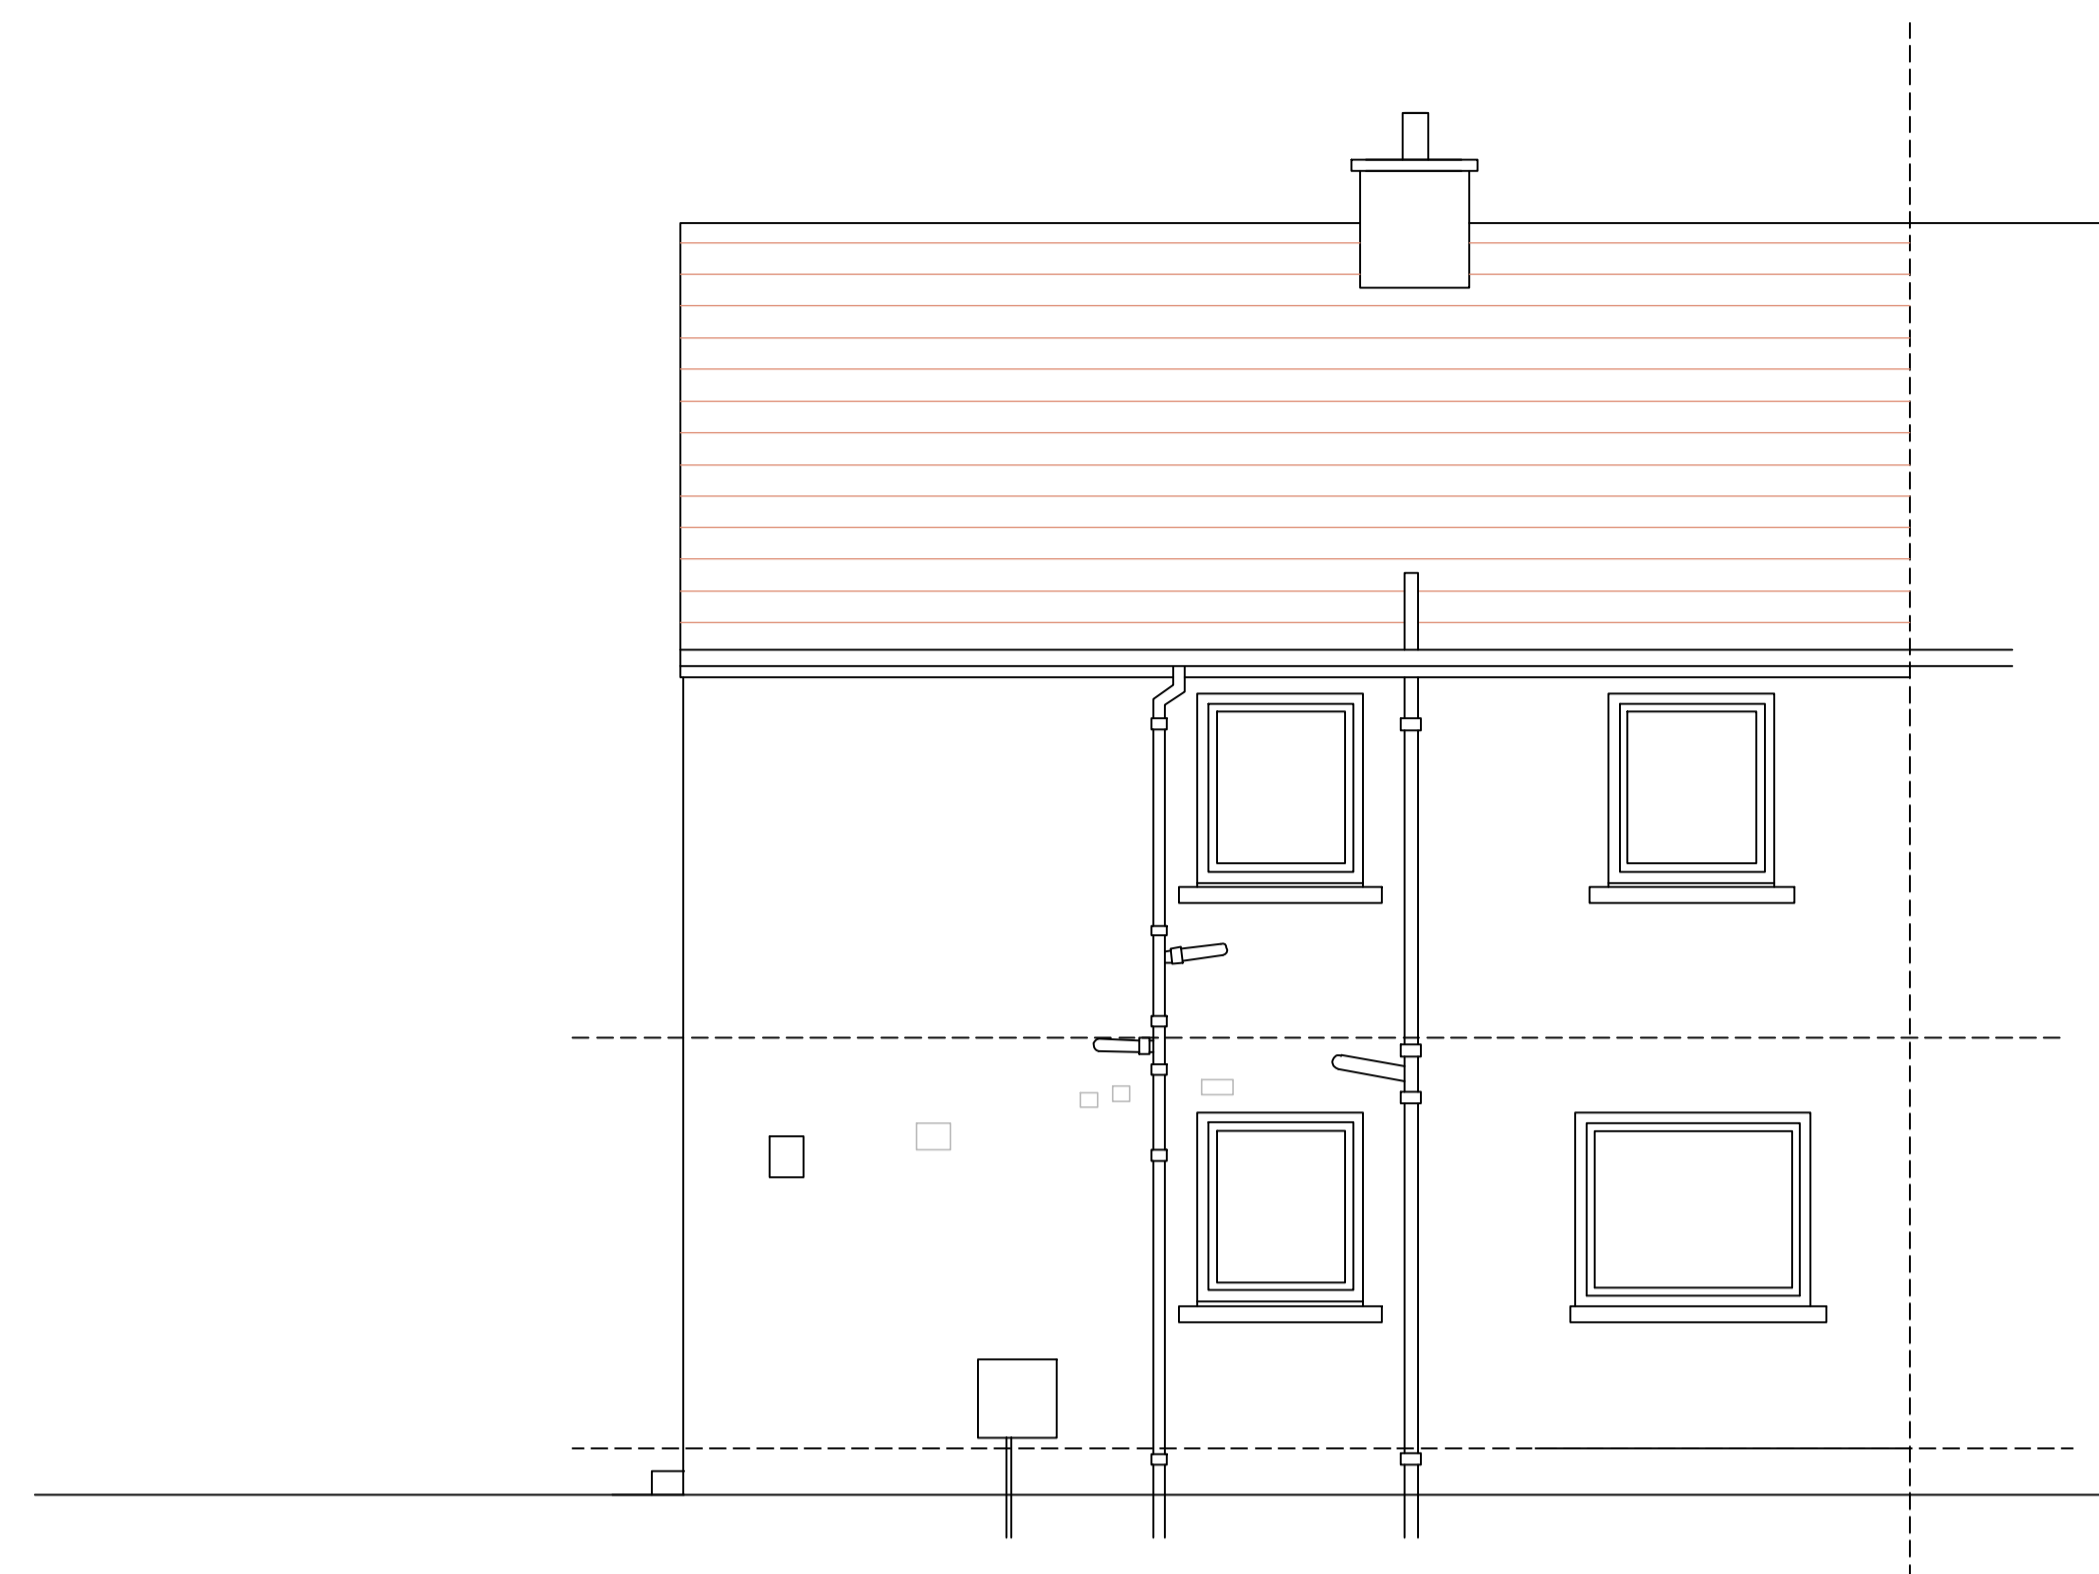

EXISTING REAR ELEVATION
SCALE 1:50

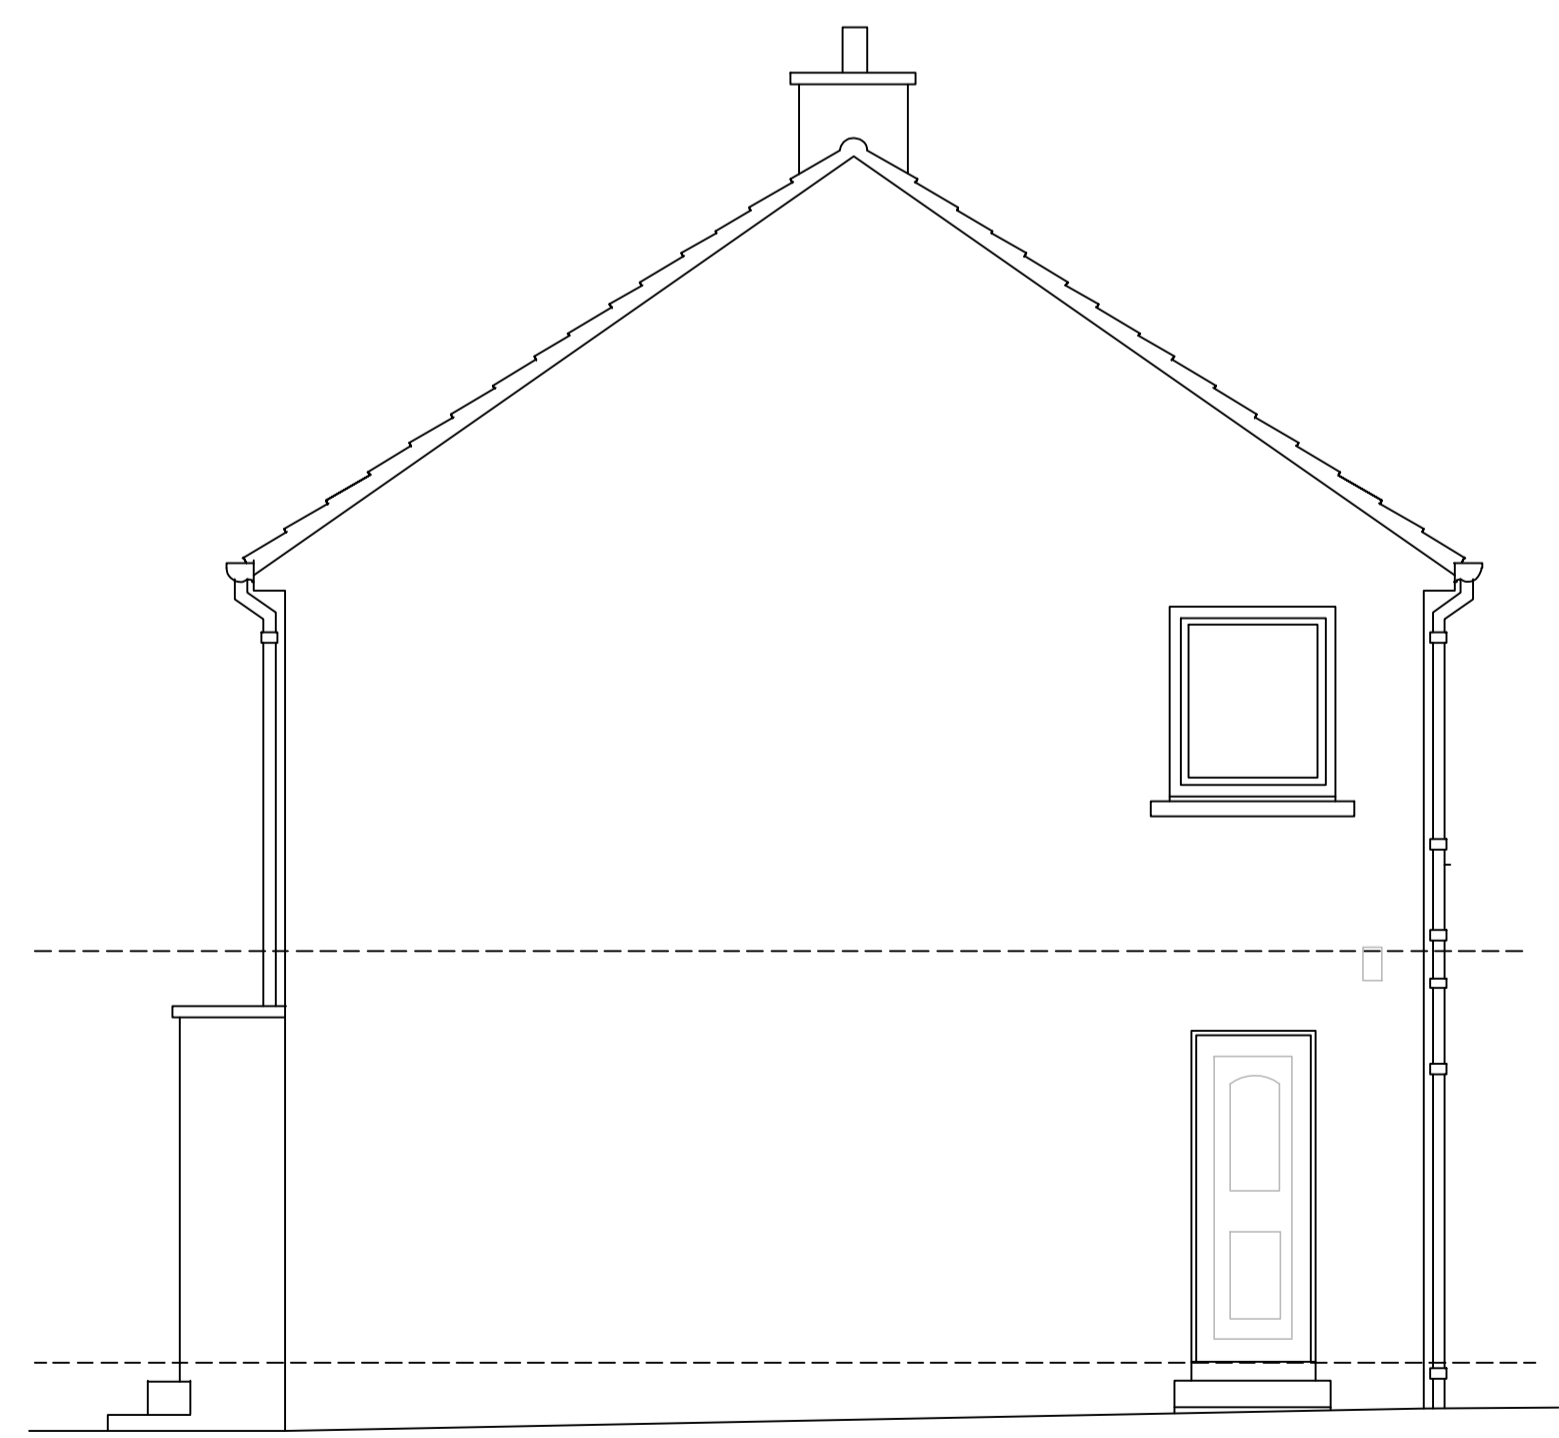

EXISTING SIDE ELEVATION
SCALE 1:50



EXISTING FRONT ELEVATION
SCALE 1:50

Rev	By	Chkd	Apprvd	Date	Description

Client

Project
**PROPOSED EXTENSION & ALTERATIONS
7 SCOTT AVENUE
JOHNSTONE**

Drawing
EXISTING ELEVATIONS

Drawn by: - Date: -
Checked by: - Date: -
Approved by: - Date: -

Drawing No.	Revision
(AL)02	-

FOR PLANNING