





EAST ELEVATION

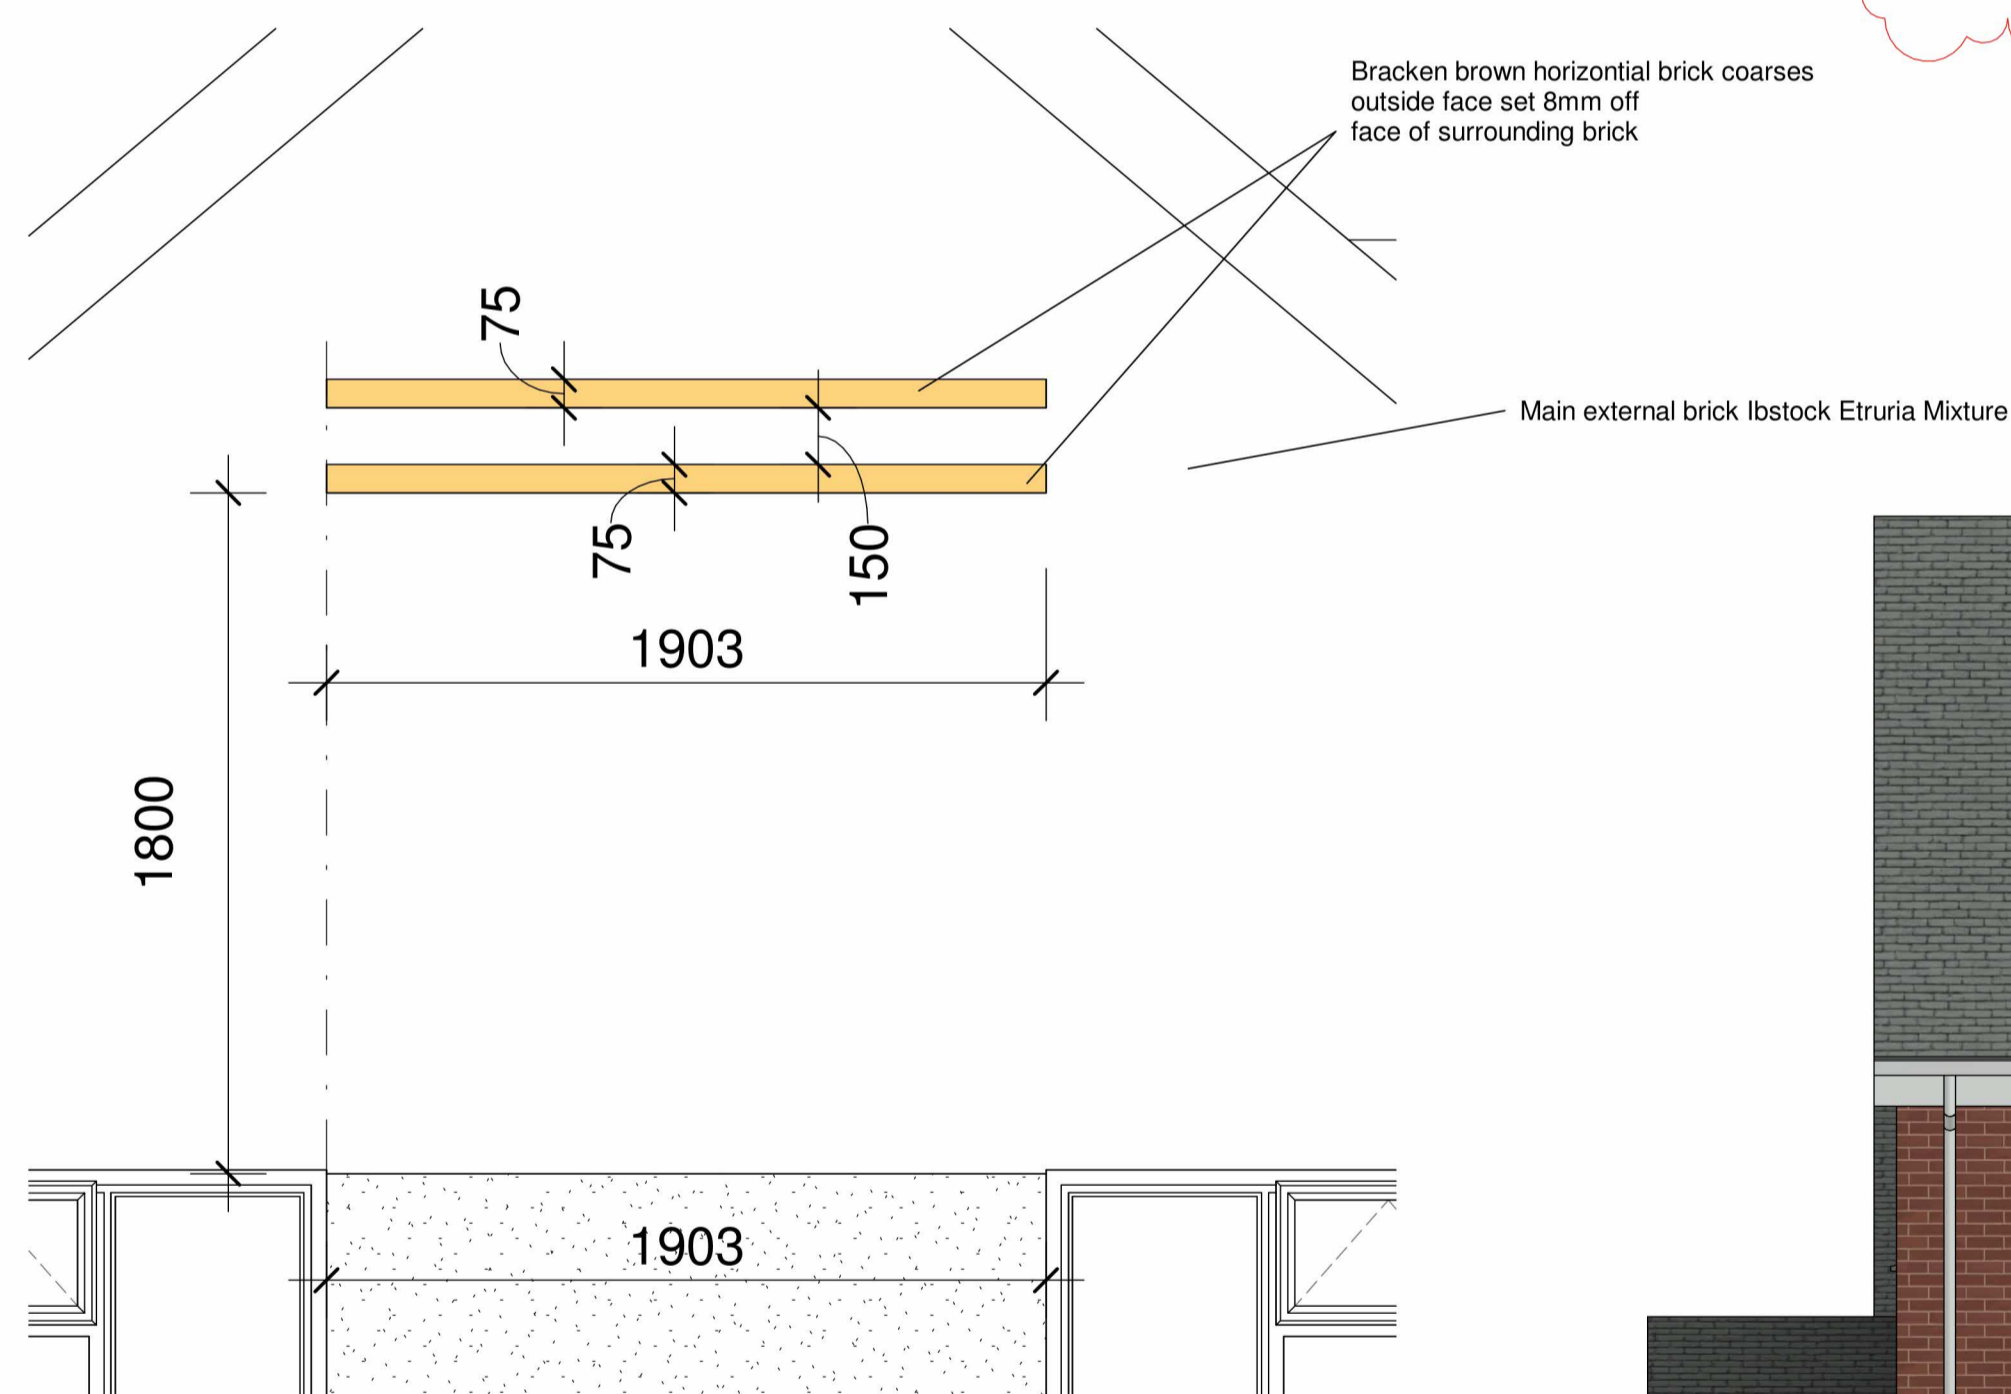

Ele detail 1  
scale 1:20

Rev.	Date	Description	By	Ckd
A	17.10.22	D25, D21 altered following client comments	RD	LW
B	10.11.22	Roof covering spec ref altered and render note altered	RD	LW
C	16.11.22	Brick detail added and ref to main brick type added	RD	LW
D	30.11.22	Front and rear door panels changed external soil pipes added	RD	LW
E	05.12.22	Vents added	RD	LW
F	15.12.22	Post box added and canopy UPVC cladding note added	RD	LW
G	17.01.23	External soil pipes omitted to front elevation, soil pipe to south site added	RD	LW
H	07.03.23	Meter box height lowered	RD	LW
I	16.03.23	Windows W1,21,25 and 26 altered	RD	LW
J	14.06.23	Windows opening lights altered	RD	LW
K	15.06.23	Windows opening lights heights increased	RD	LW
L	19.06.23	Windows opening lights altered	RD	LW
M	19.10.23	Entrance door canopy changed to GRP type	RD	LW

THIS DRAWING IS TO BE READ IN CONJUNCTION WITH ALL OTHER DRAWINGS CHECK ALL DIMENSION LEVELS AND ANGLES PRIOR TO COMMENCING WORK NOTIFY ARCHITECT IMMEDIATELY SHOULD ANY DISCREPANCIES BE NOTED TO ENSURE A SOLUTION CAN BE AGREED BETWEEN ALL PARTIES PRIOR TO THE GIVEN ELEMENT OF WORK BEING UNDERTAKEN

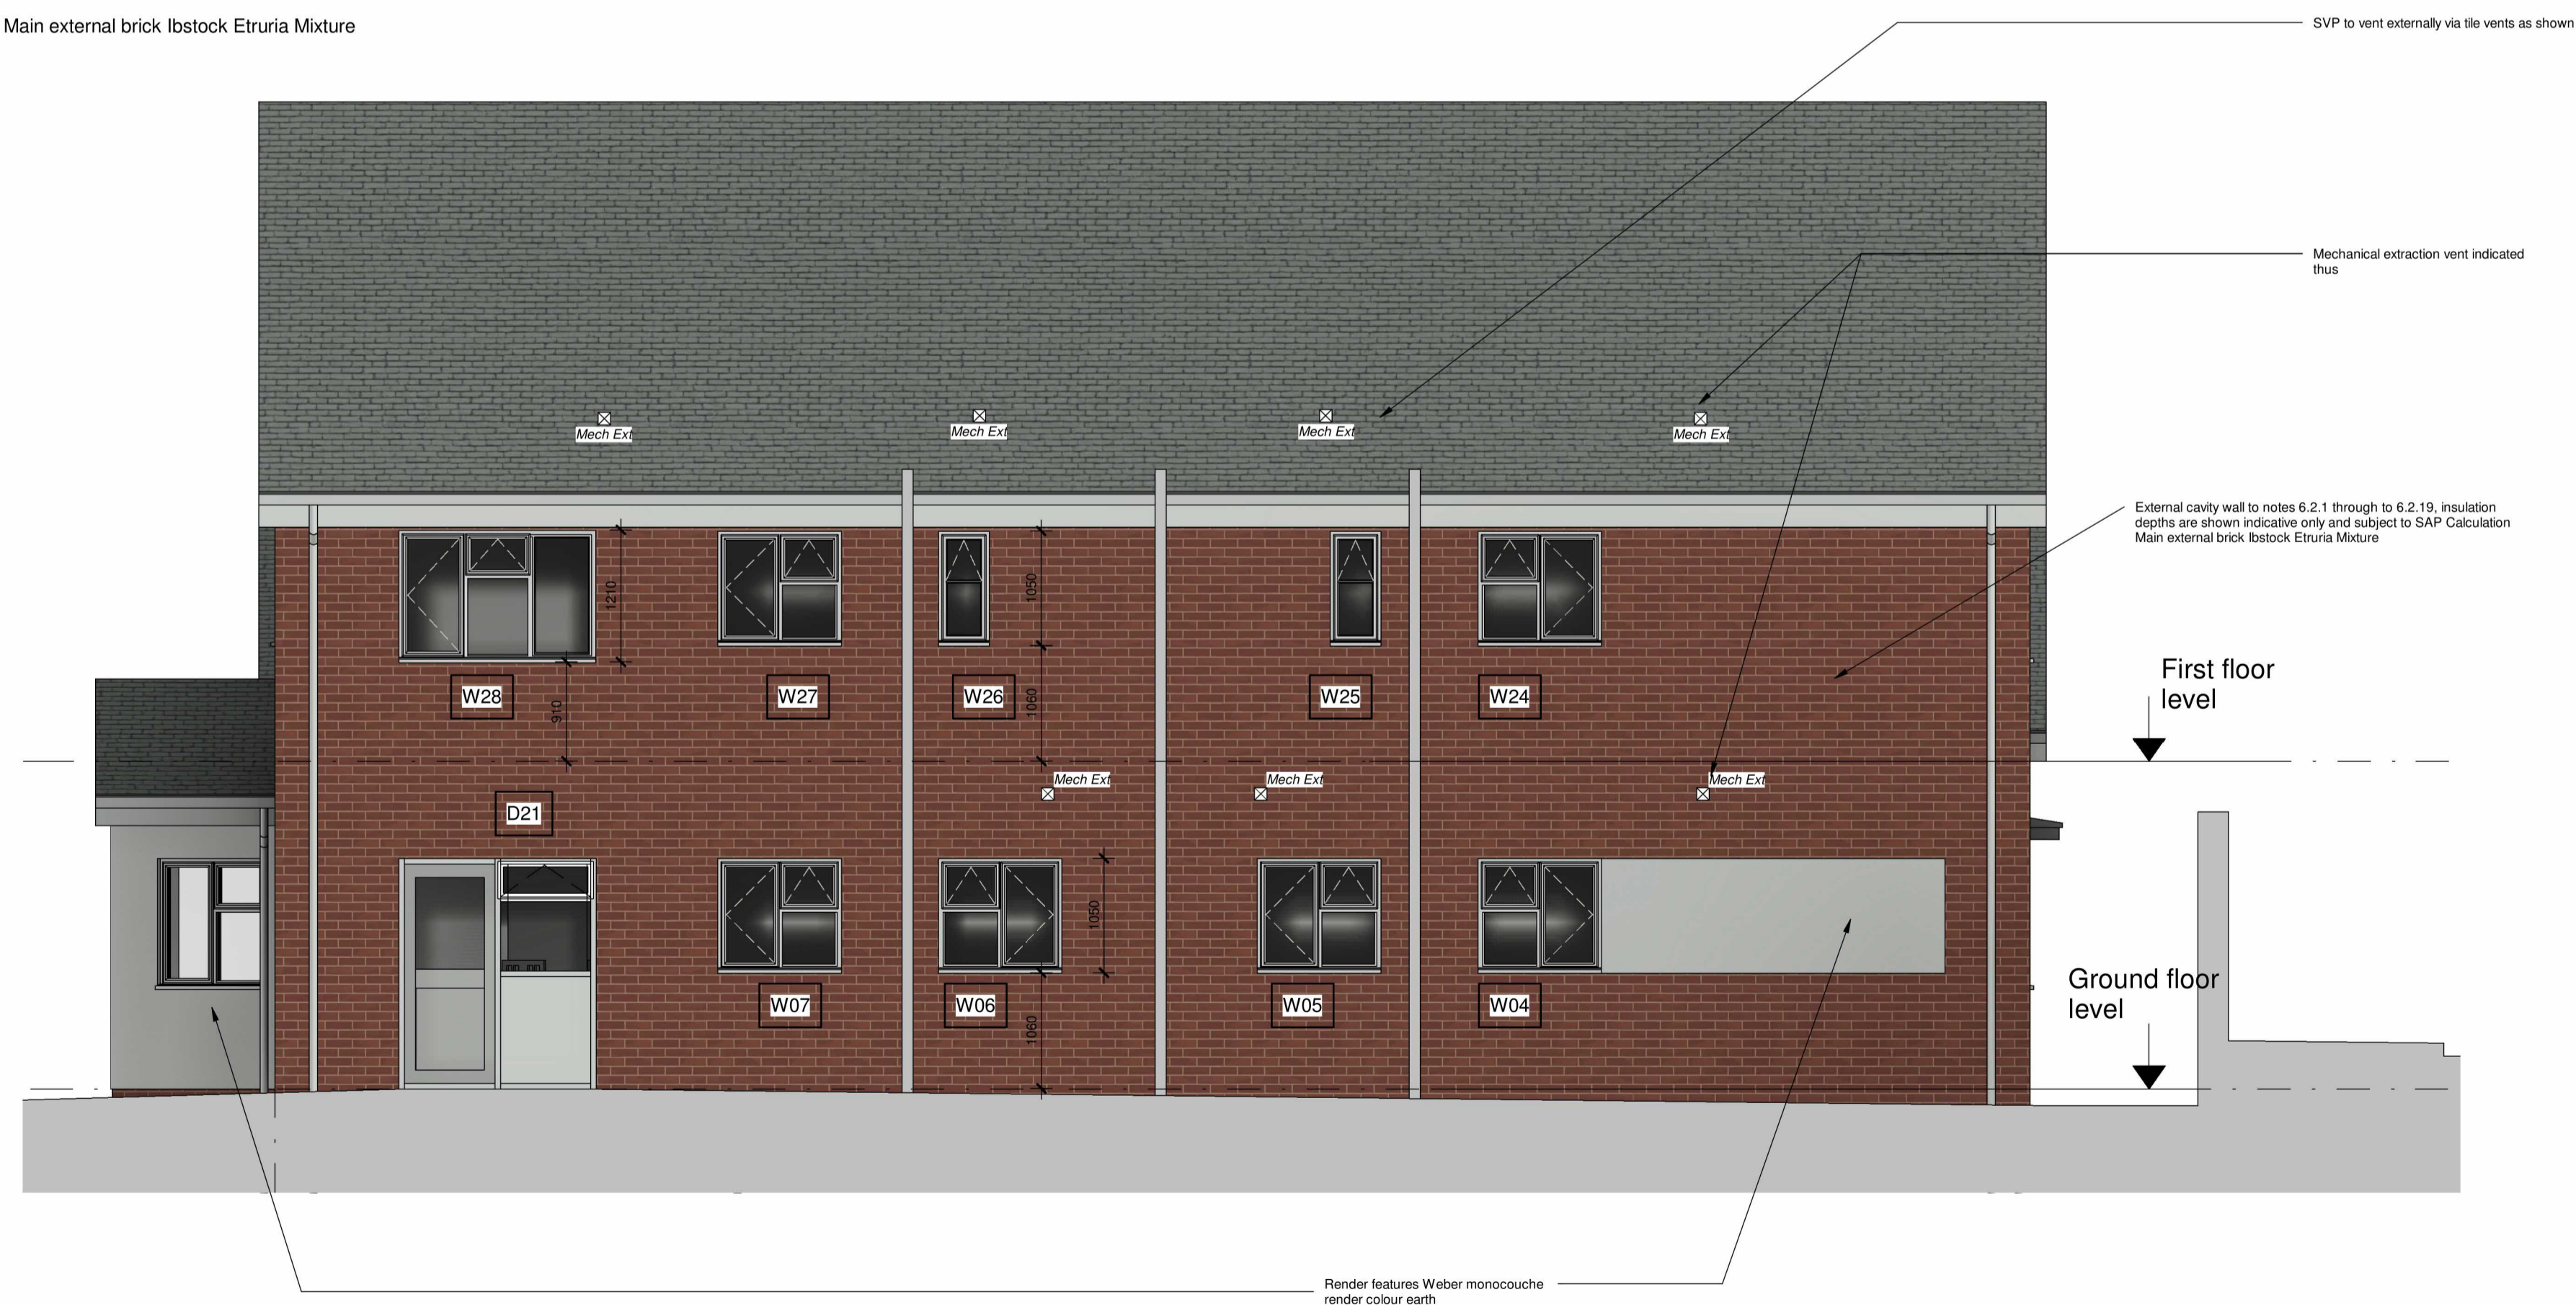

SOUTH ELEVATION

PLEASE READ SAP CALCULATION IN CONJUNCTION WITH THIS DRAWING. SEPARATING WALLS TO BE REGISTERED TO ROBUST DETAILS BY CONTRACTOR - (REAR UNITS ONLY). OTHER SEPARATING WALLS IN LINE WITH ACOUSTICIANS REPORT

**hayward**  
ARCHITECTS LTD

19 Station Road  
Hinckley  
Leicestershire  
LE10 1AW

Client	[REDACTED]	
Project Title	Care Rehabilitation units Narel Sharpe House Smethwick	
Drawing Title	Elevations 1	
Scale	Date	Sheet
1:50	21.09.22	A1
Author	Checked by	
RD	LW	
Job No.	Drawing No.	
21-09	26 M	
Status	CONSTRUCTION	

THE COPYRIGHT OF THIS DRAWING IS VESTED IN HAYWARD ARCHITECTS LTD. REPRODUCTION IN ANY FORM, EITHER IN WHOLE OR IN PART IS FORBIDDEN WITHOUT THE PRIOR WRITTEN PERMISSION OF THE COPYRIGHT HOLDER. DO NOT SCALE FROM DRAWING AND ONLY FIGURED DIMENSIONS ARE TO BE USED