





FRONT ELEVATION

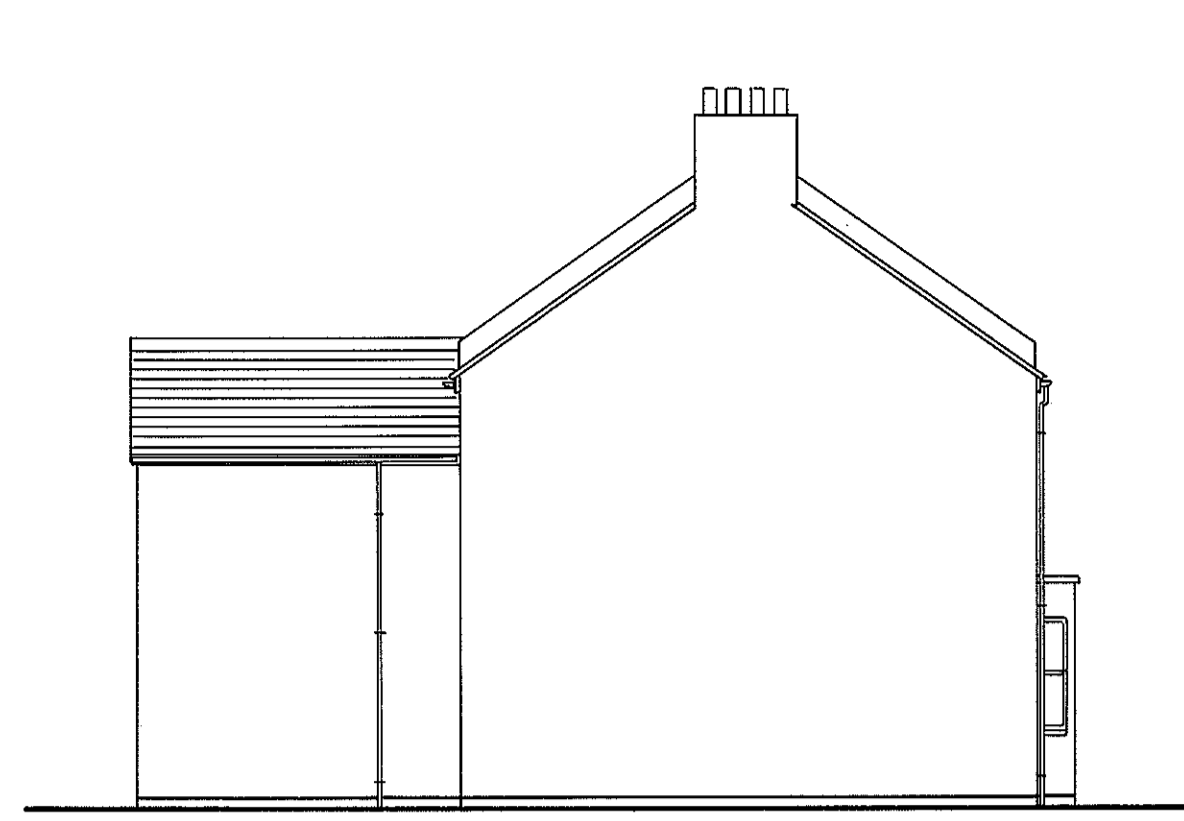

WEST SIDE ELEVATION




REAR ELEVATION

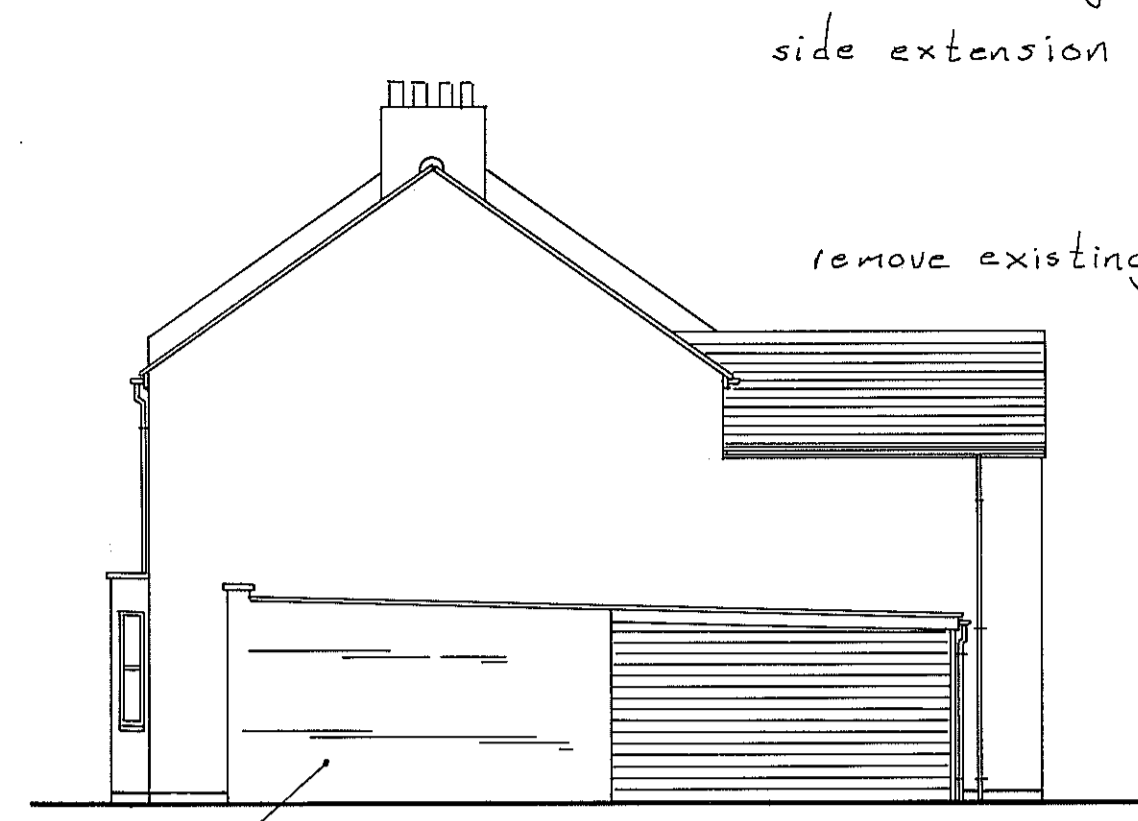


EAST SIDE ELEVATION

remove existing garage/utility side extension


remove existing outbuilding

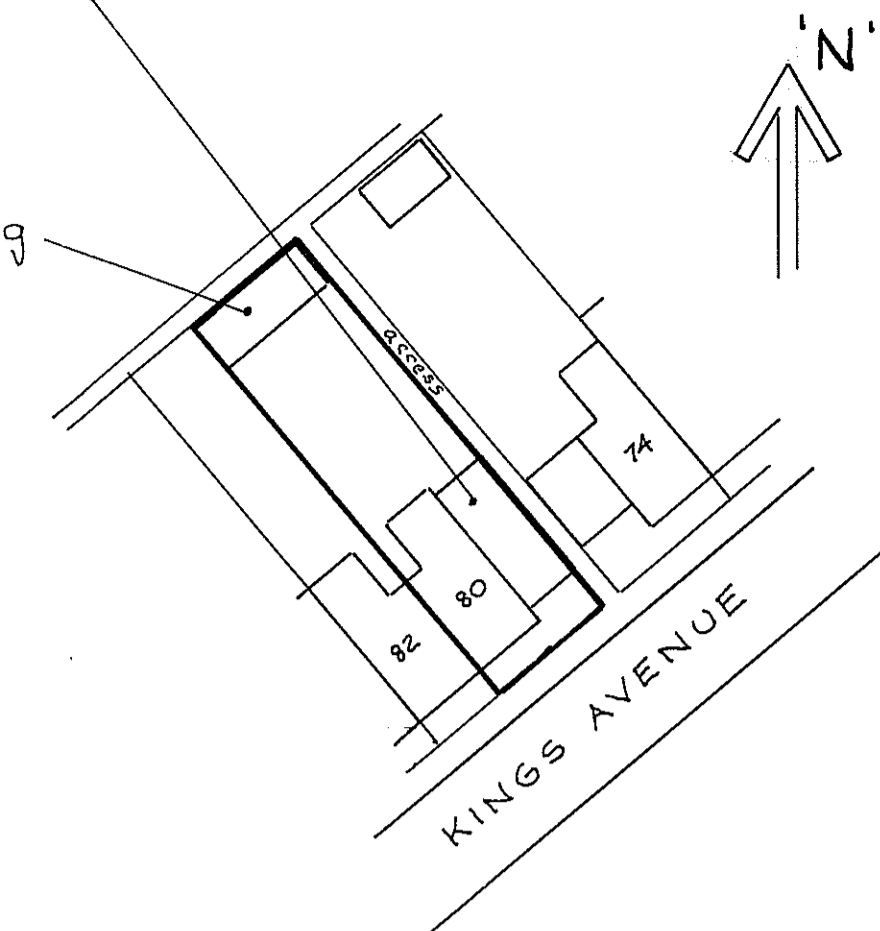


BLOCK PLAN  
(1:500)

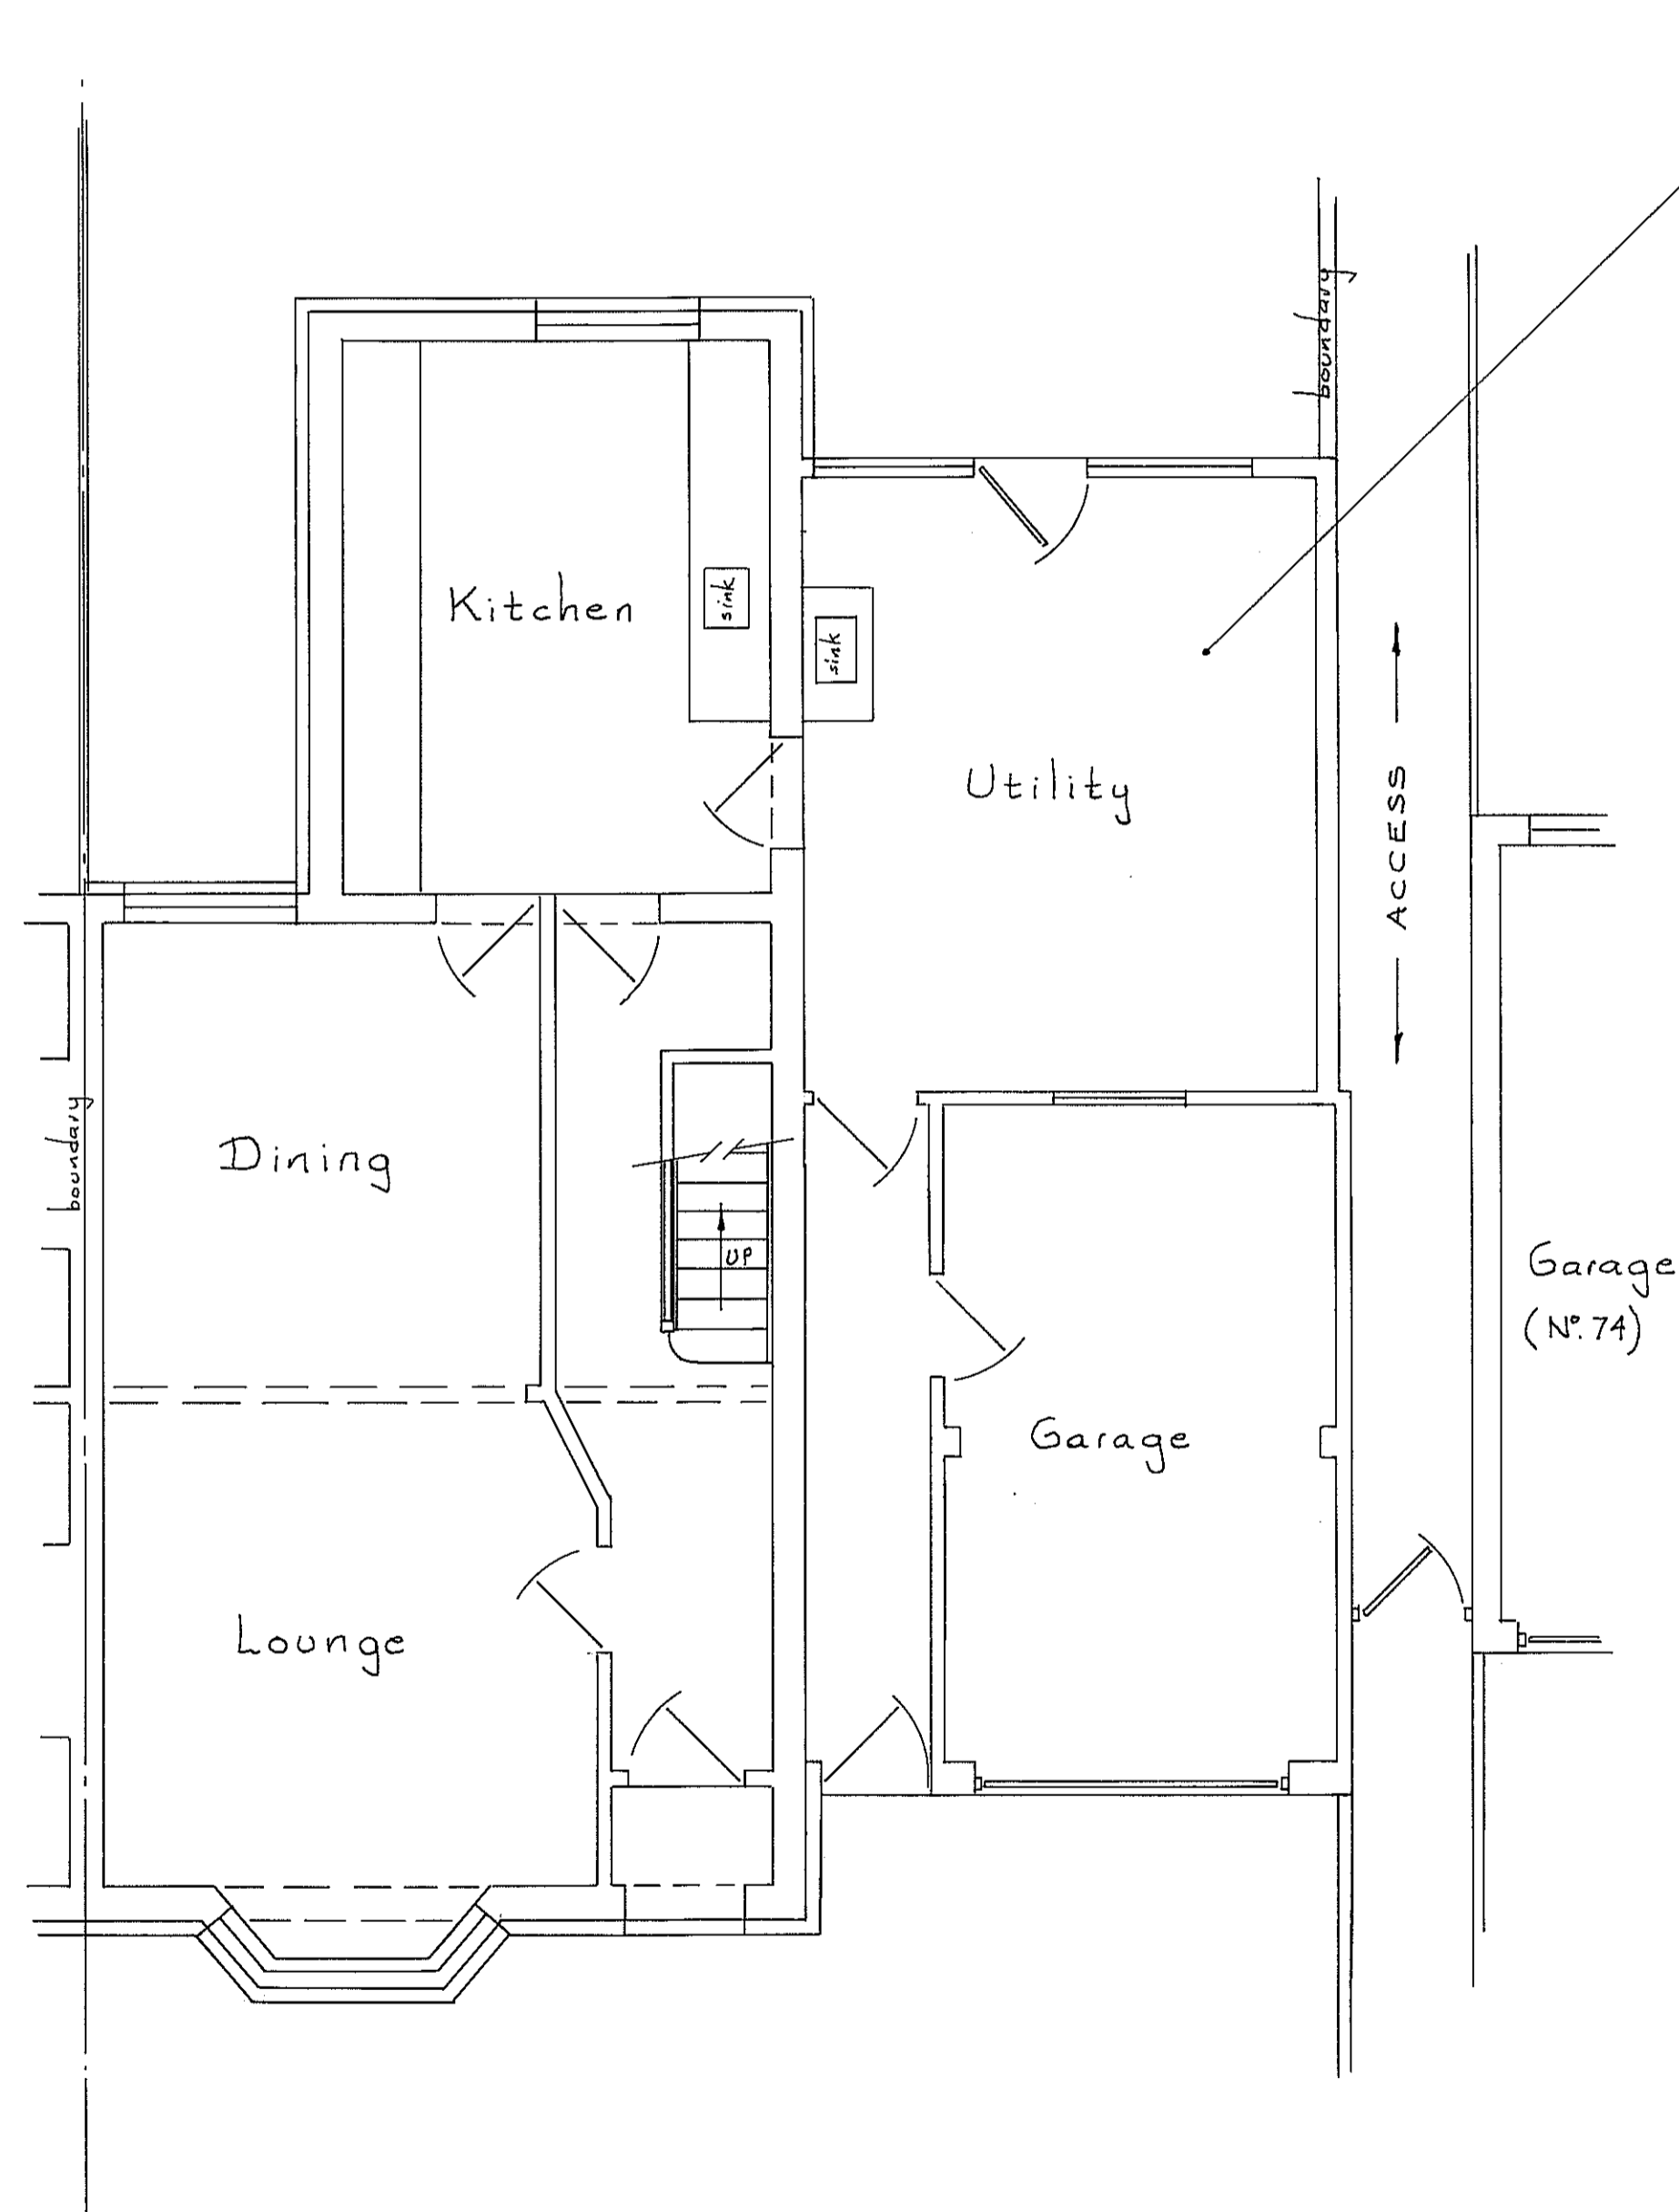

GROUND FLOOR PLAN

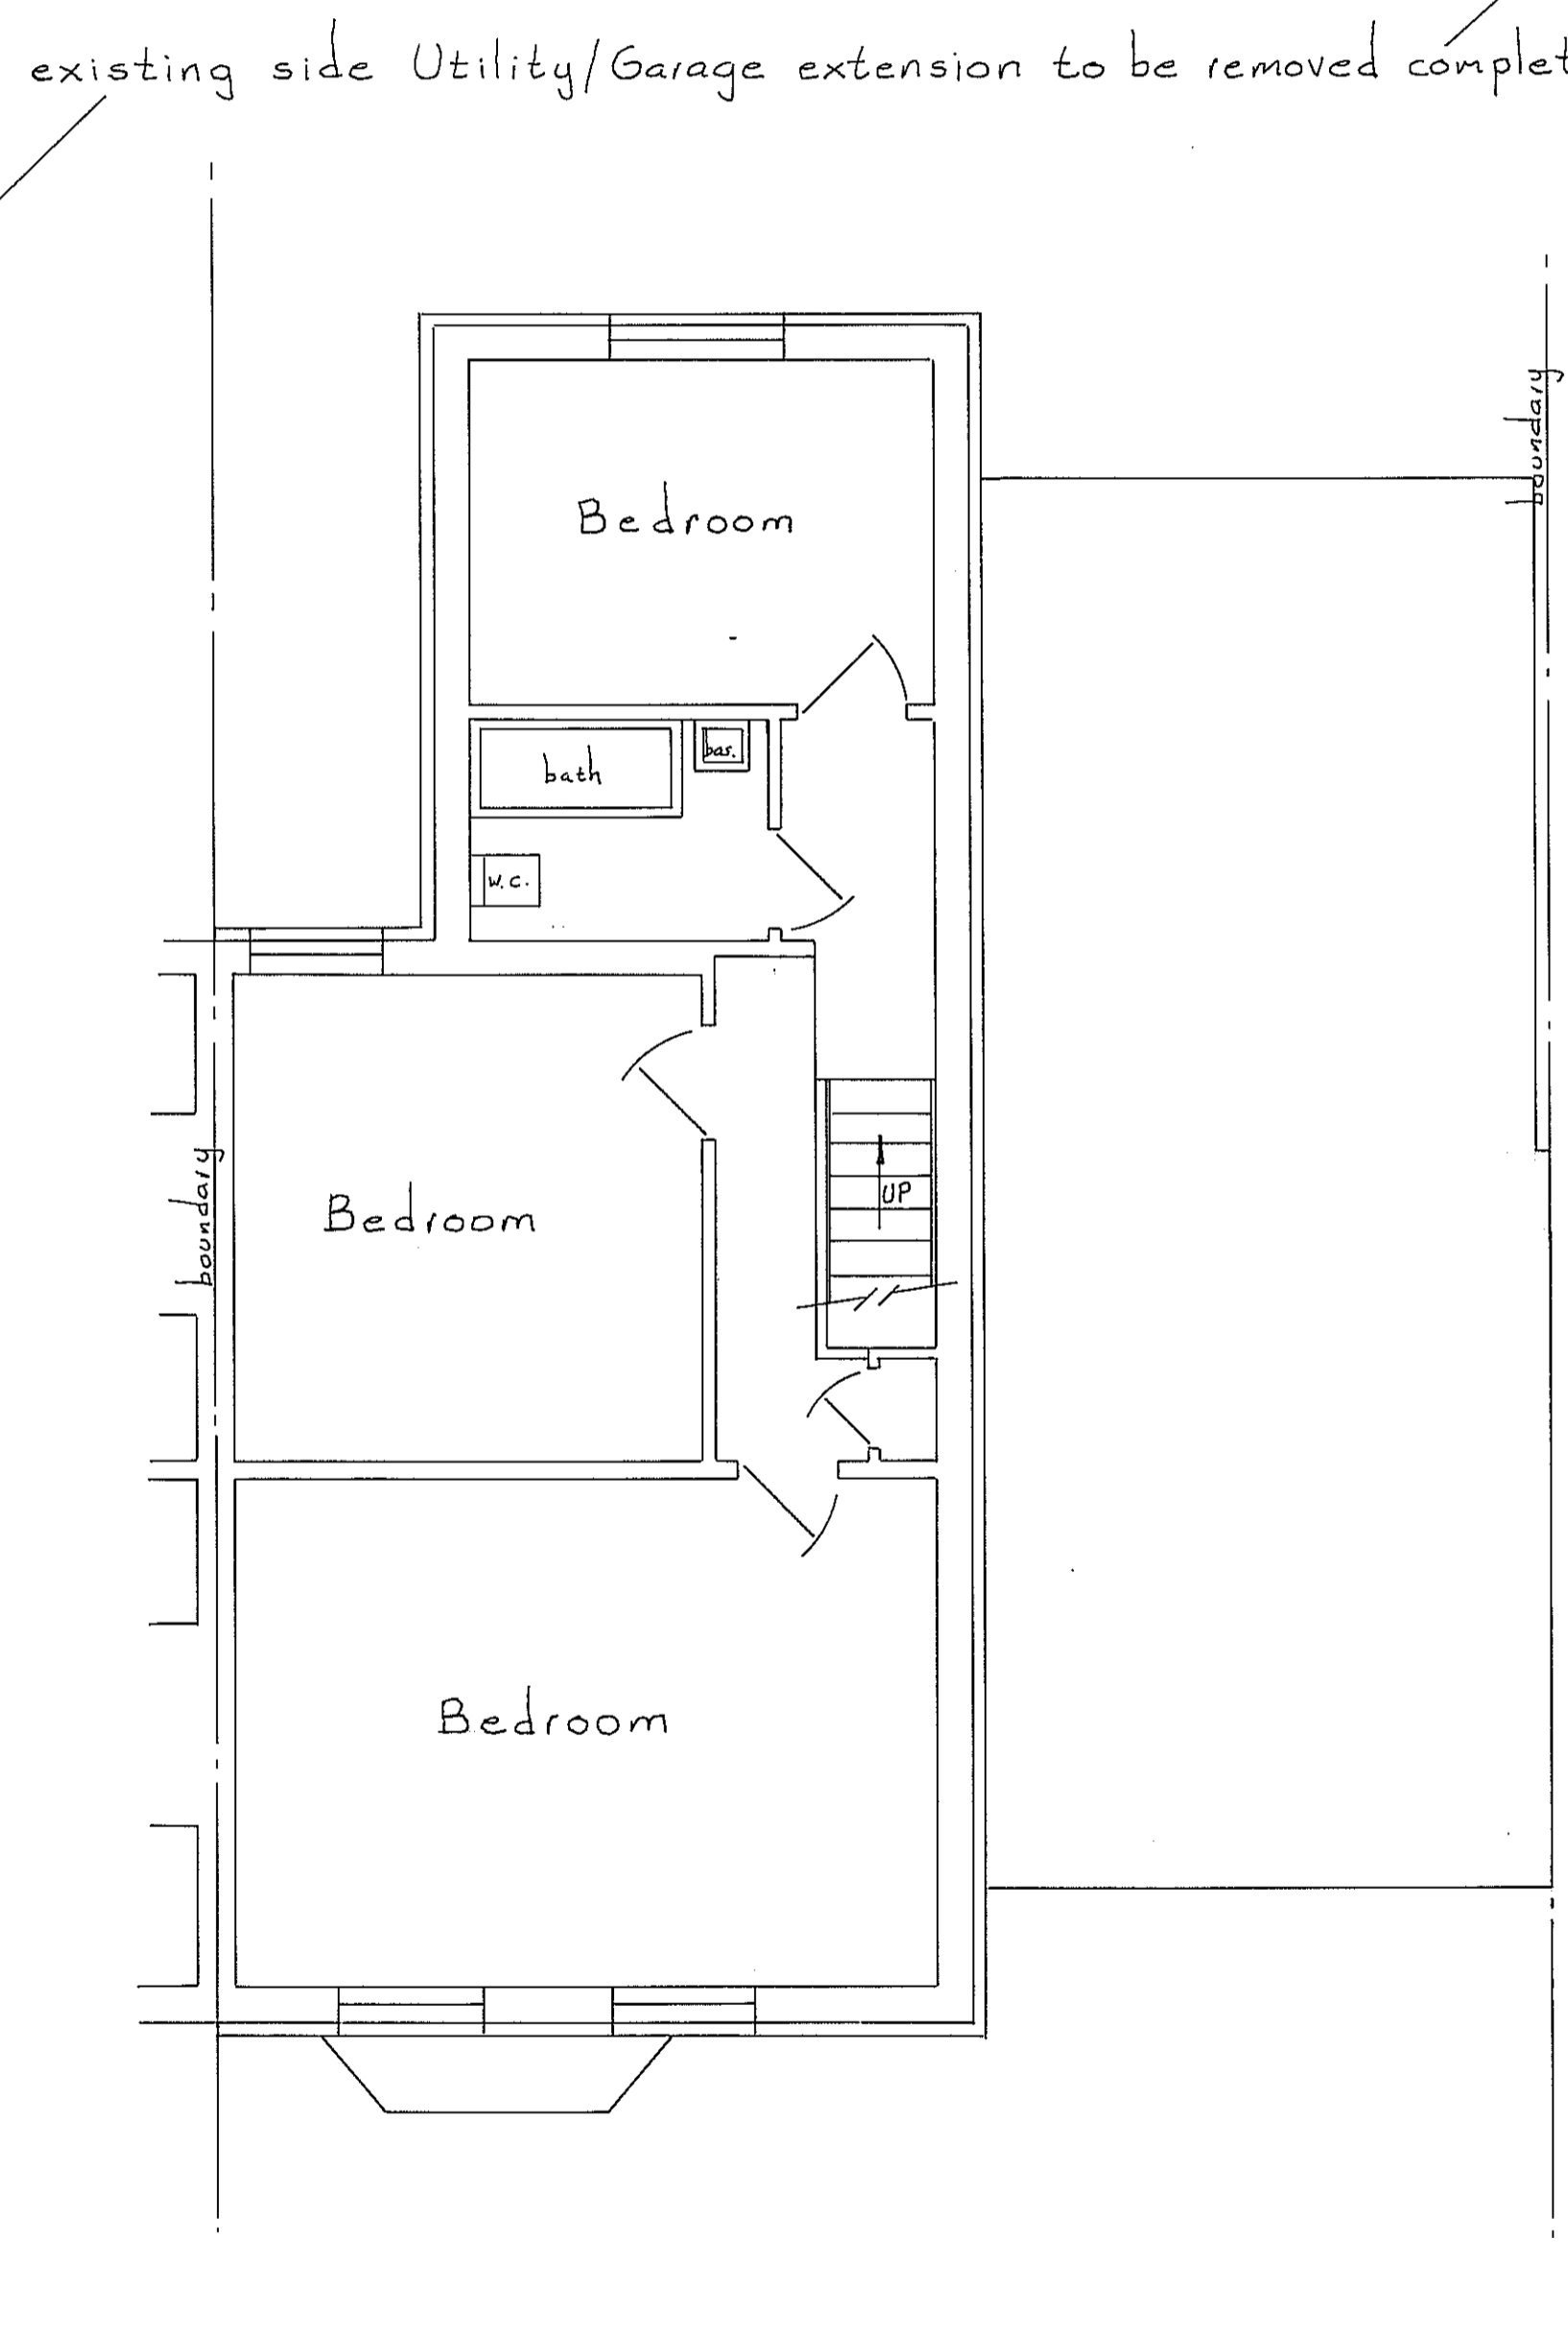

FIRST FLOOR PLAN

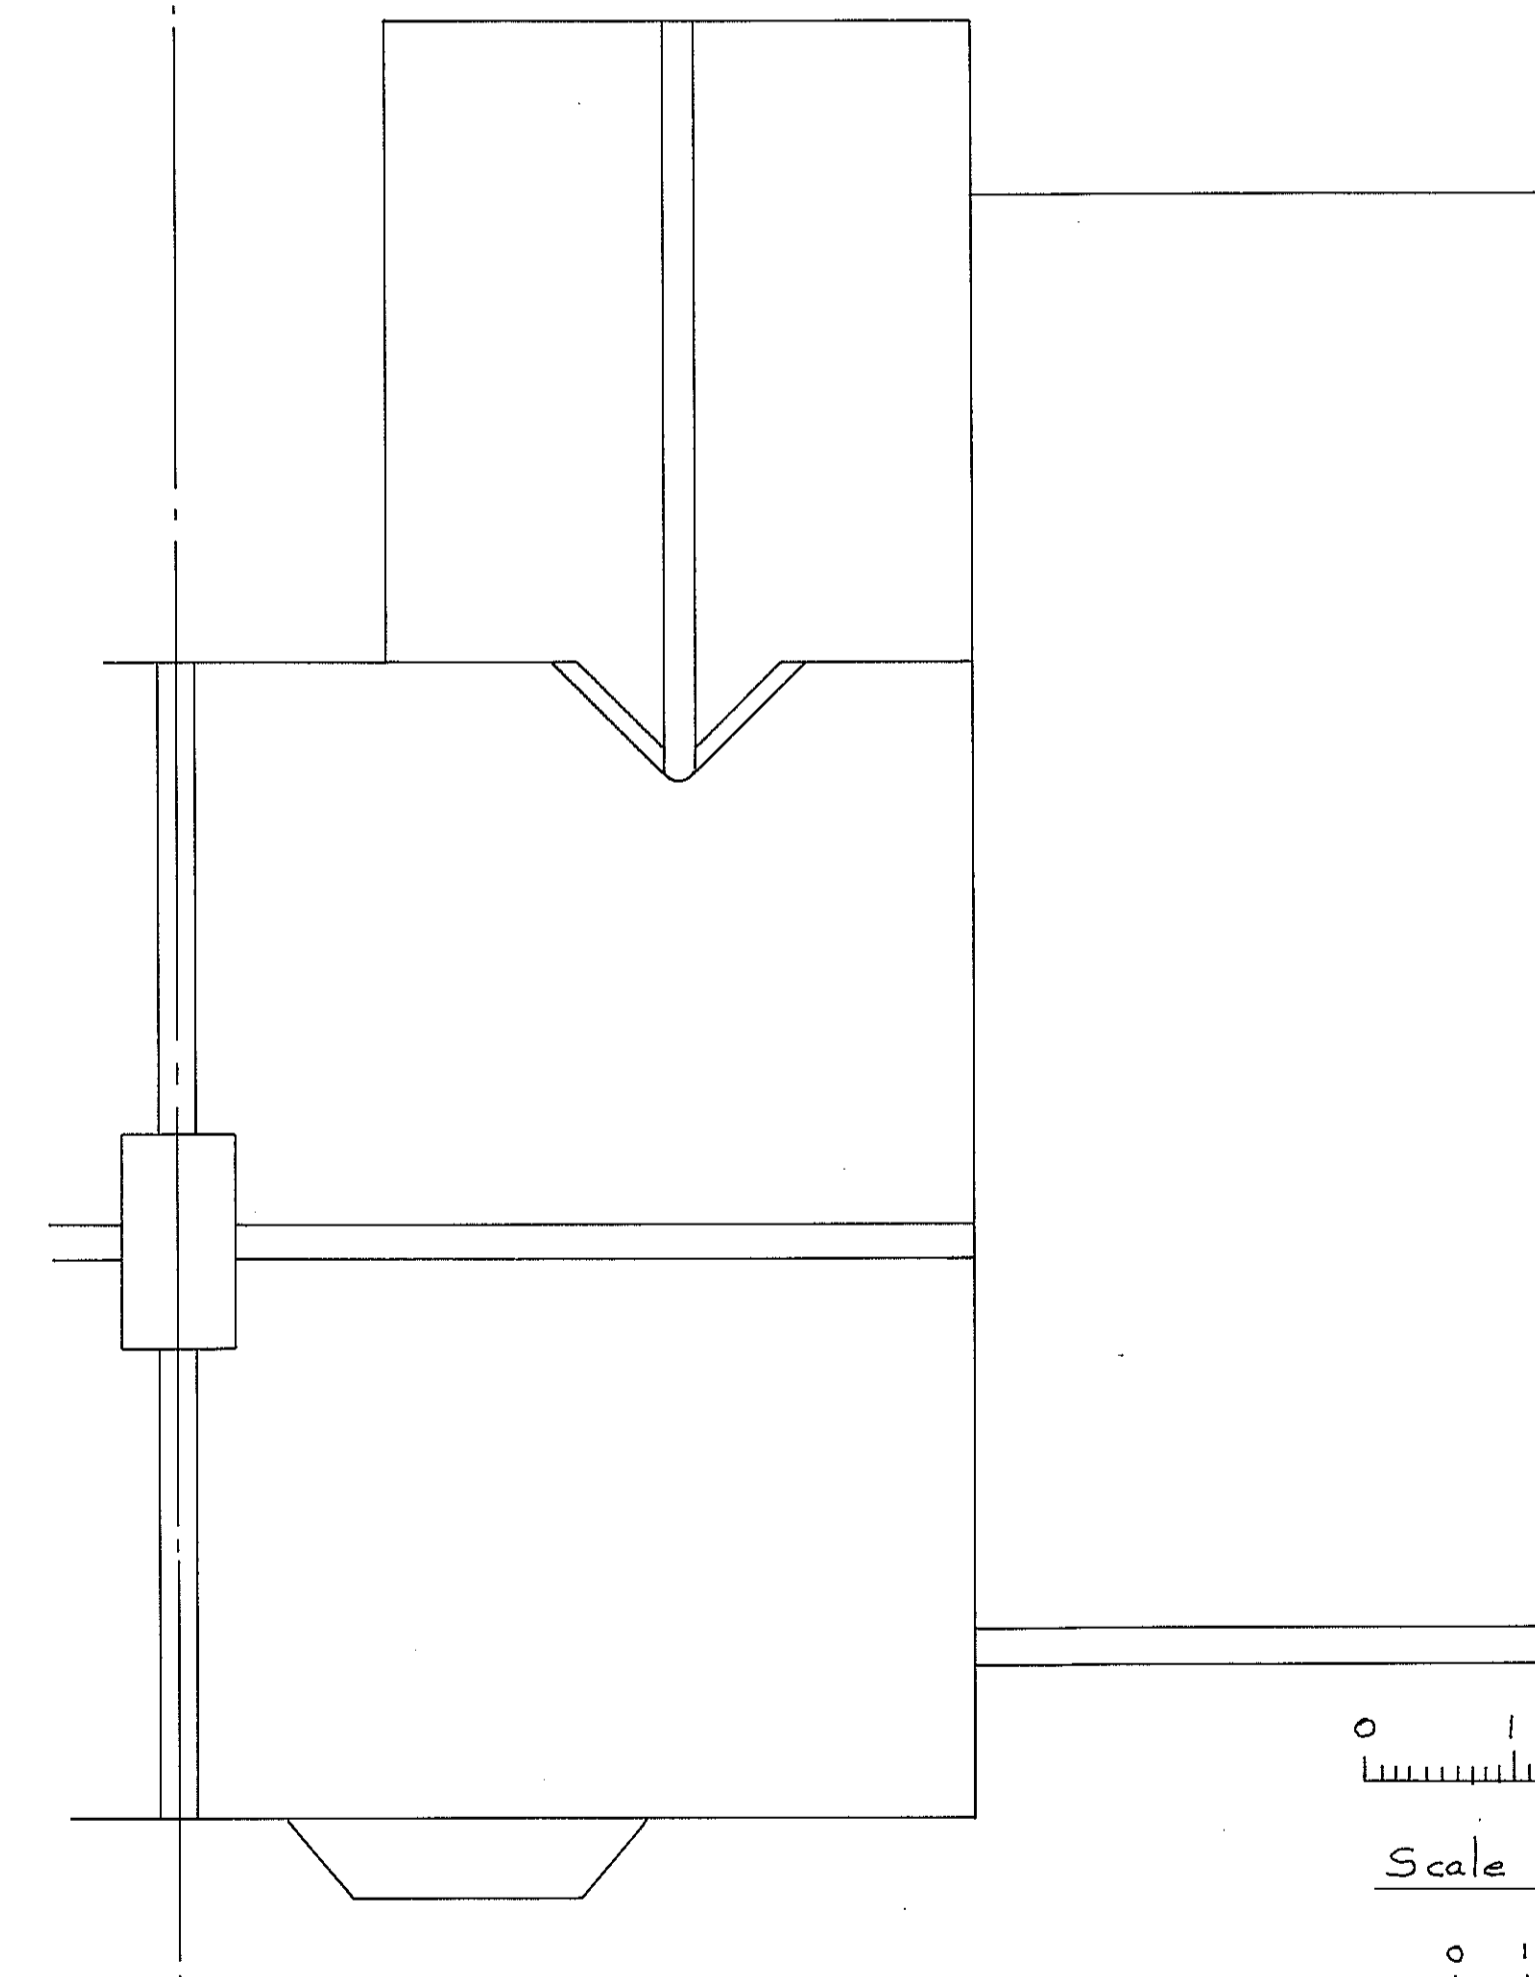

ROOF PLAN

0 1 2 3 metres

Scale Bar 1:50

0 1 2 3 metres

Scale Bar 1:100

Scale 1:50 & 1:100 SHT. Nº 1

EXISTING PLANS &  
ELEVATIONS  
80 KINGS AVENUE  
WATFORD  
WD18 7SA

NINA PIETROPINTO NOV. 2023  
S.A.Y.D. FLTD 01923 267322  
EAST LODGE, ESSEX LANE, WD4 8PN

THIS DRAWING TO BE READ IN CONJUNCTION  
WITH SHT. Nº 2