




Existing Barlow Crescent Elevation
1:100

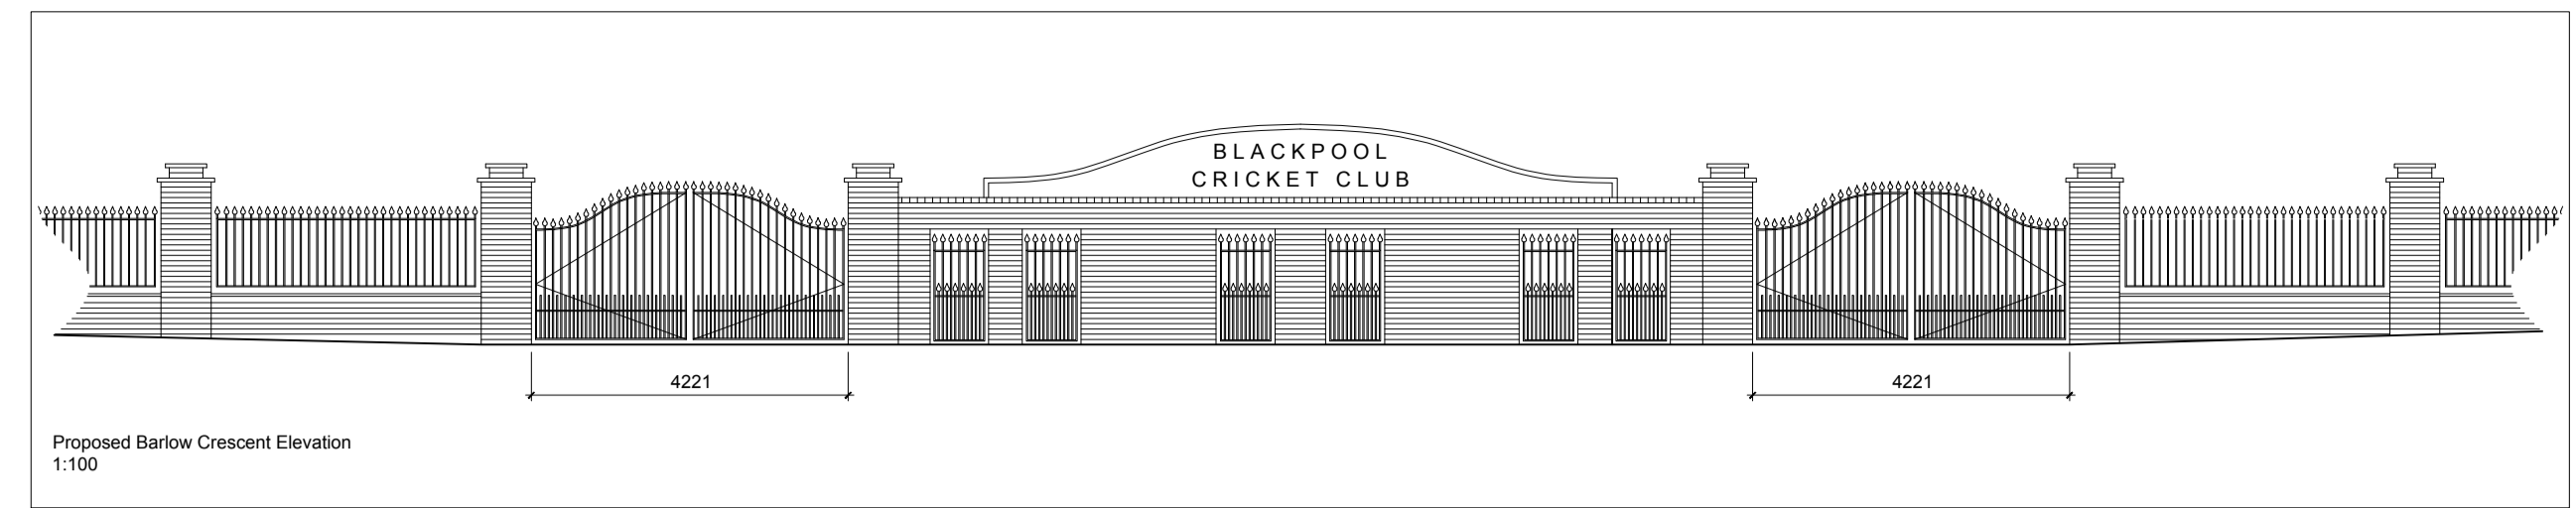


Proposed Barlow Crescent Elevation
1:100

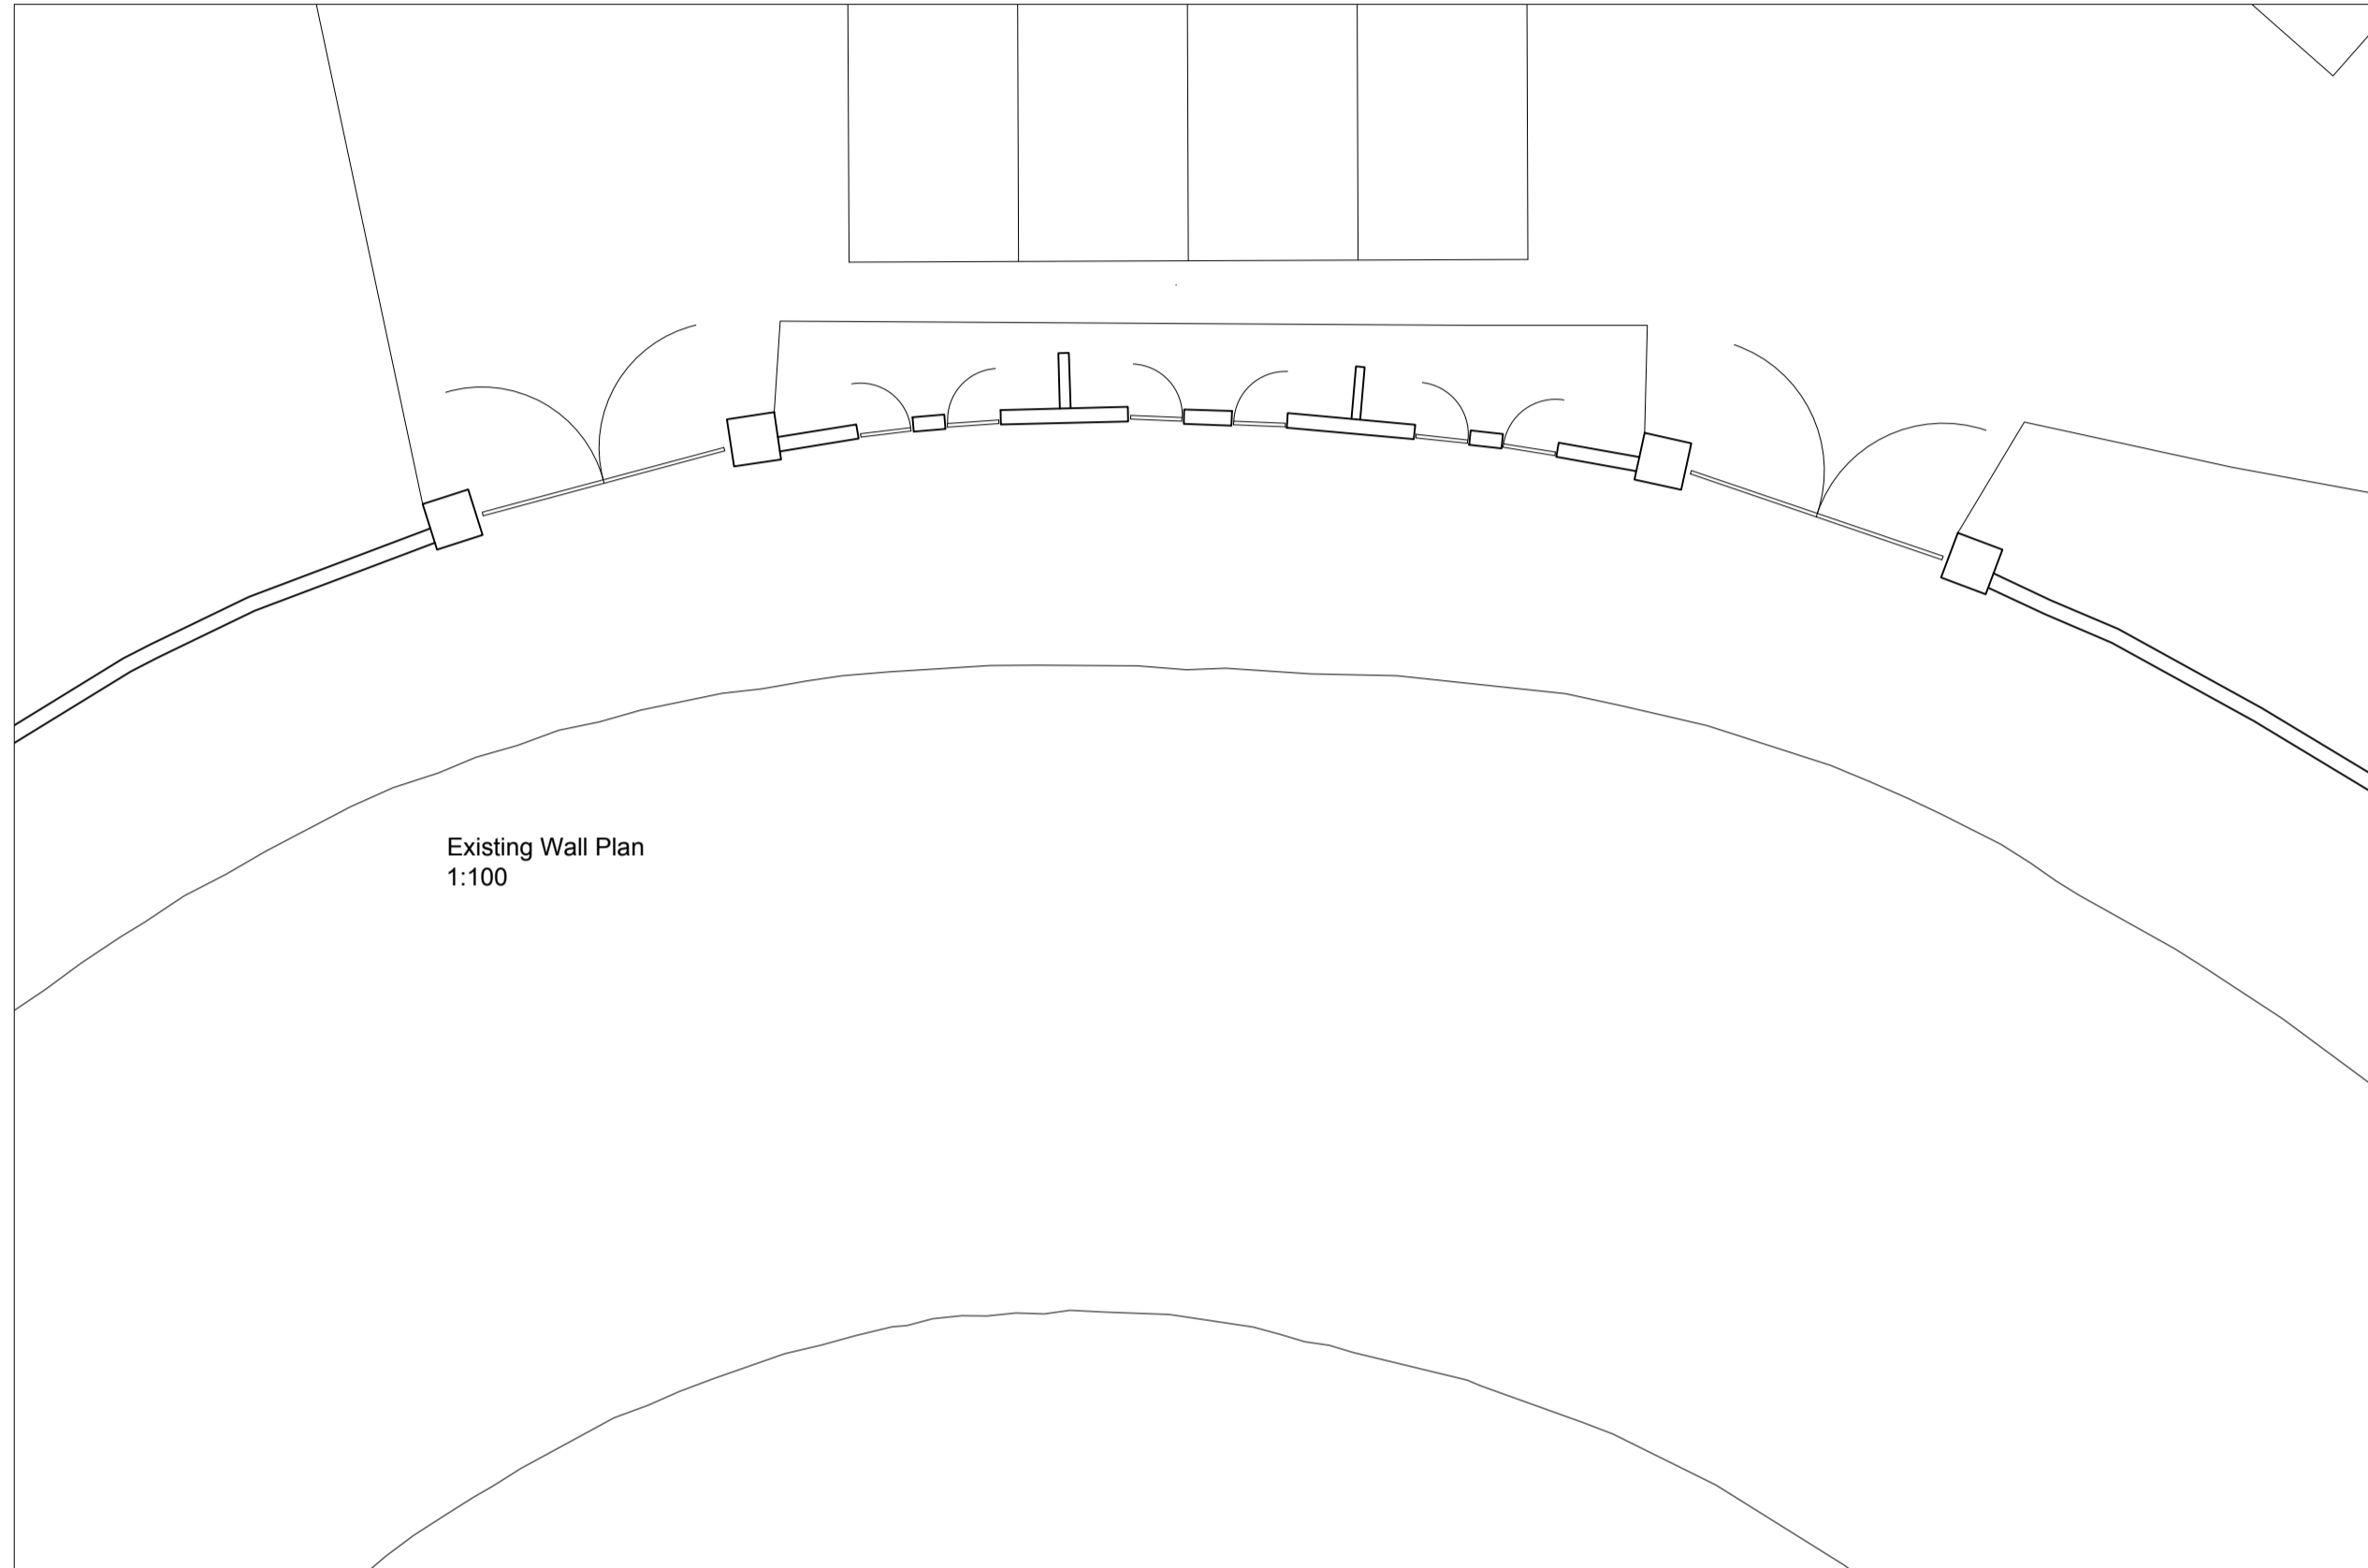


Existing Wall Plan
1:100

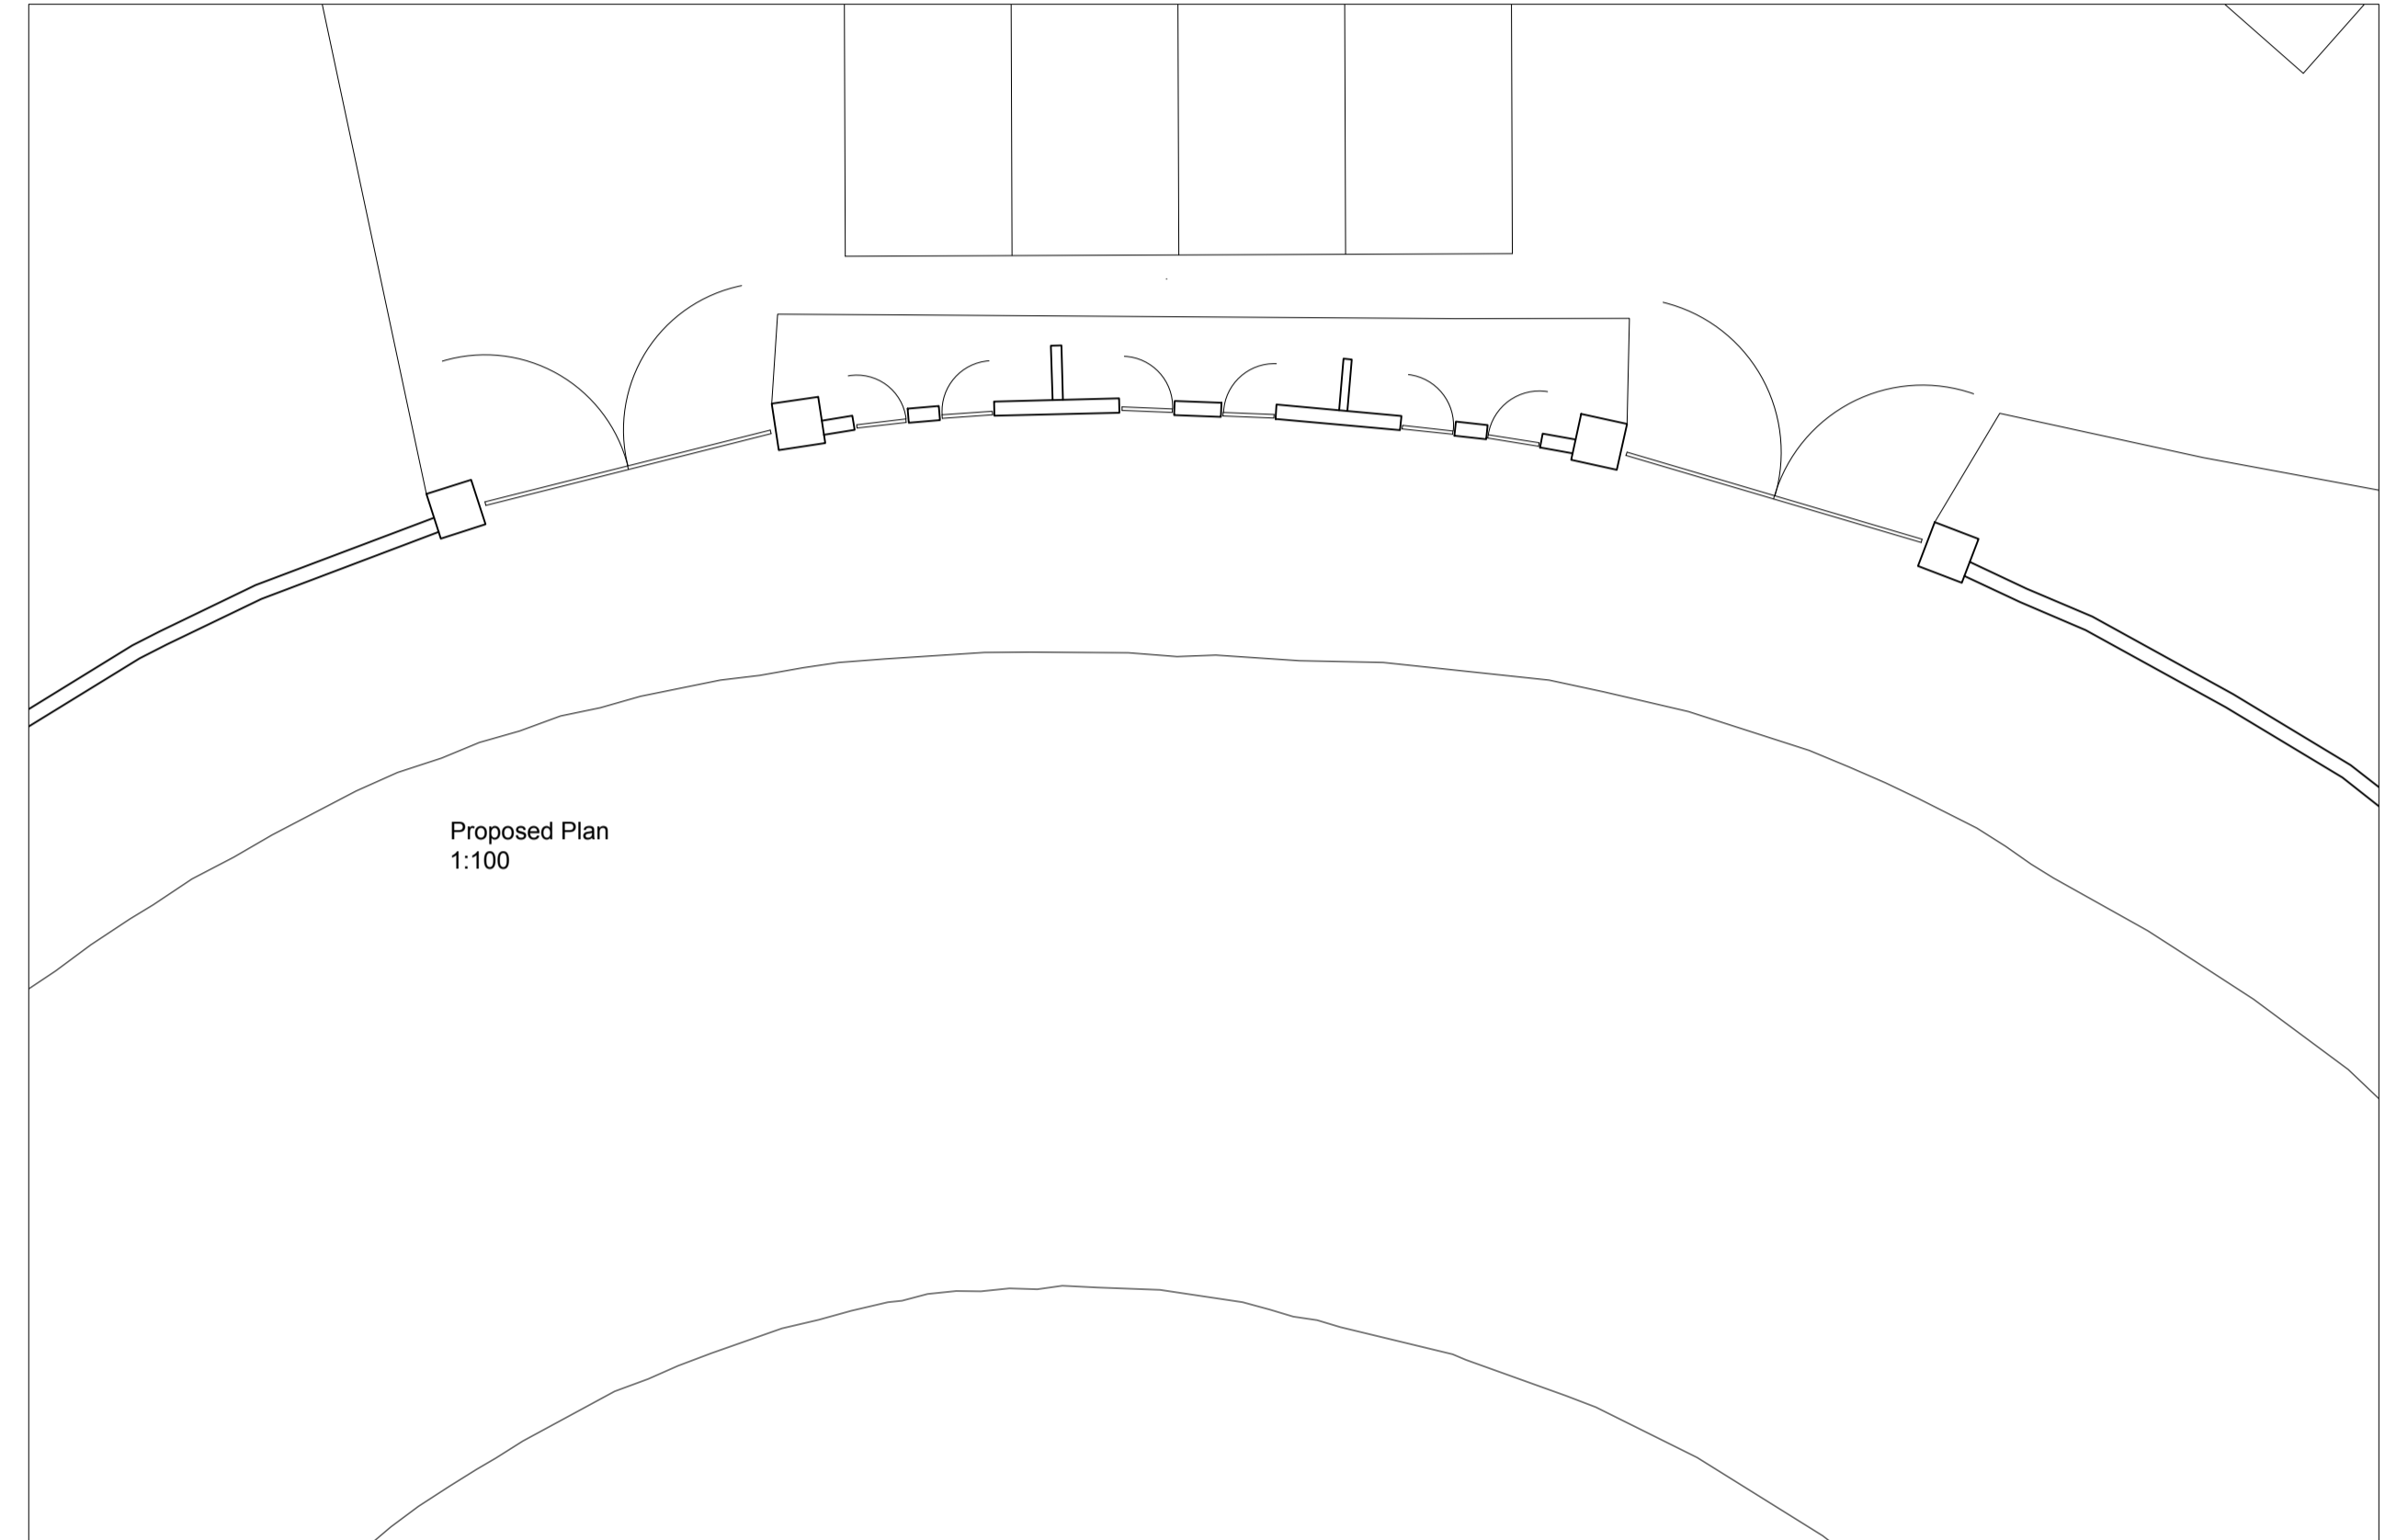

Proposed Plan
1:100

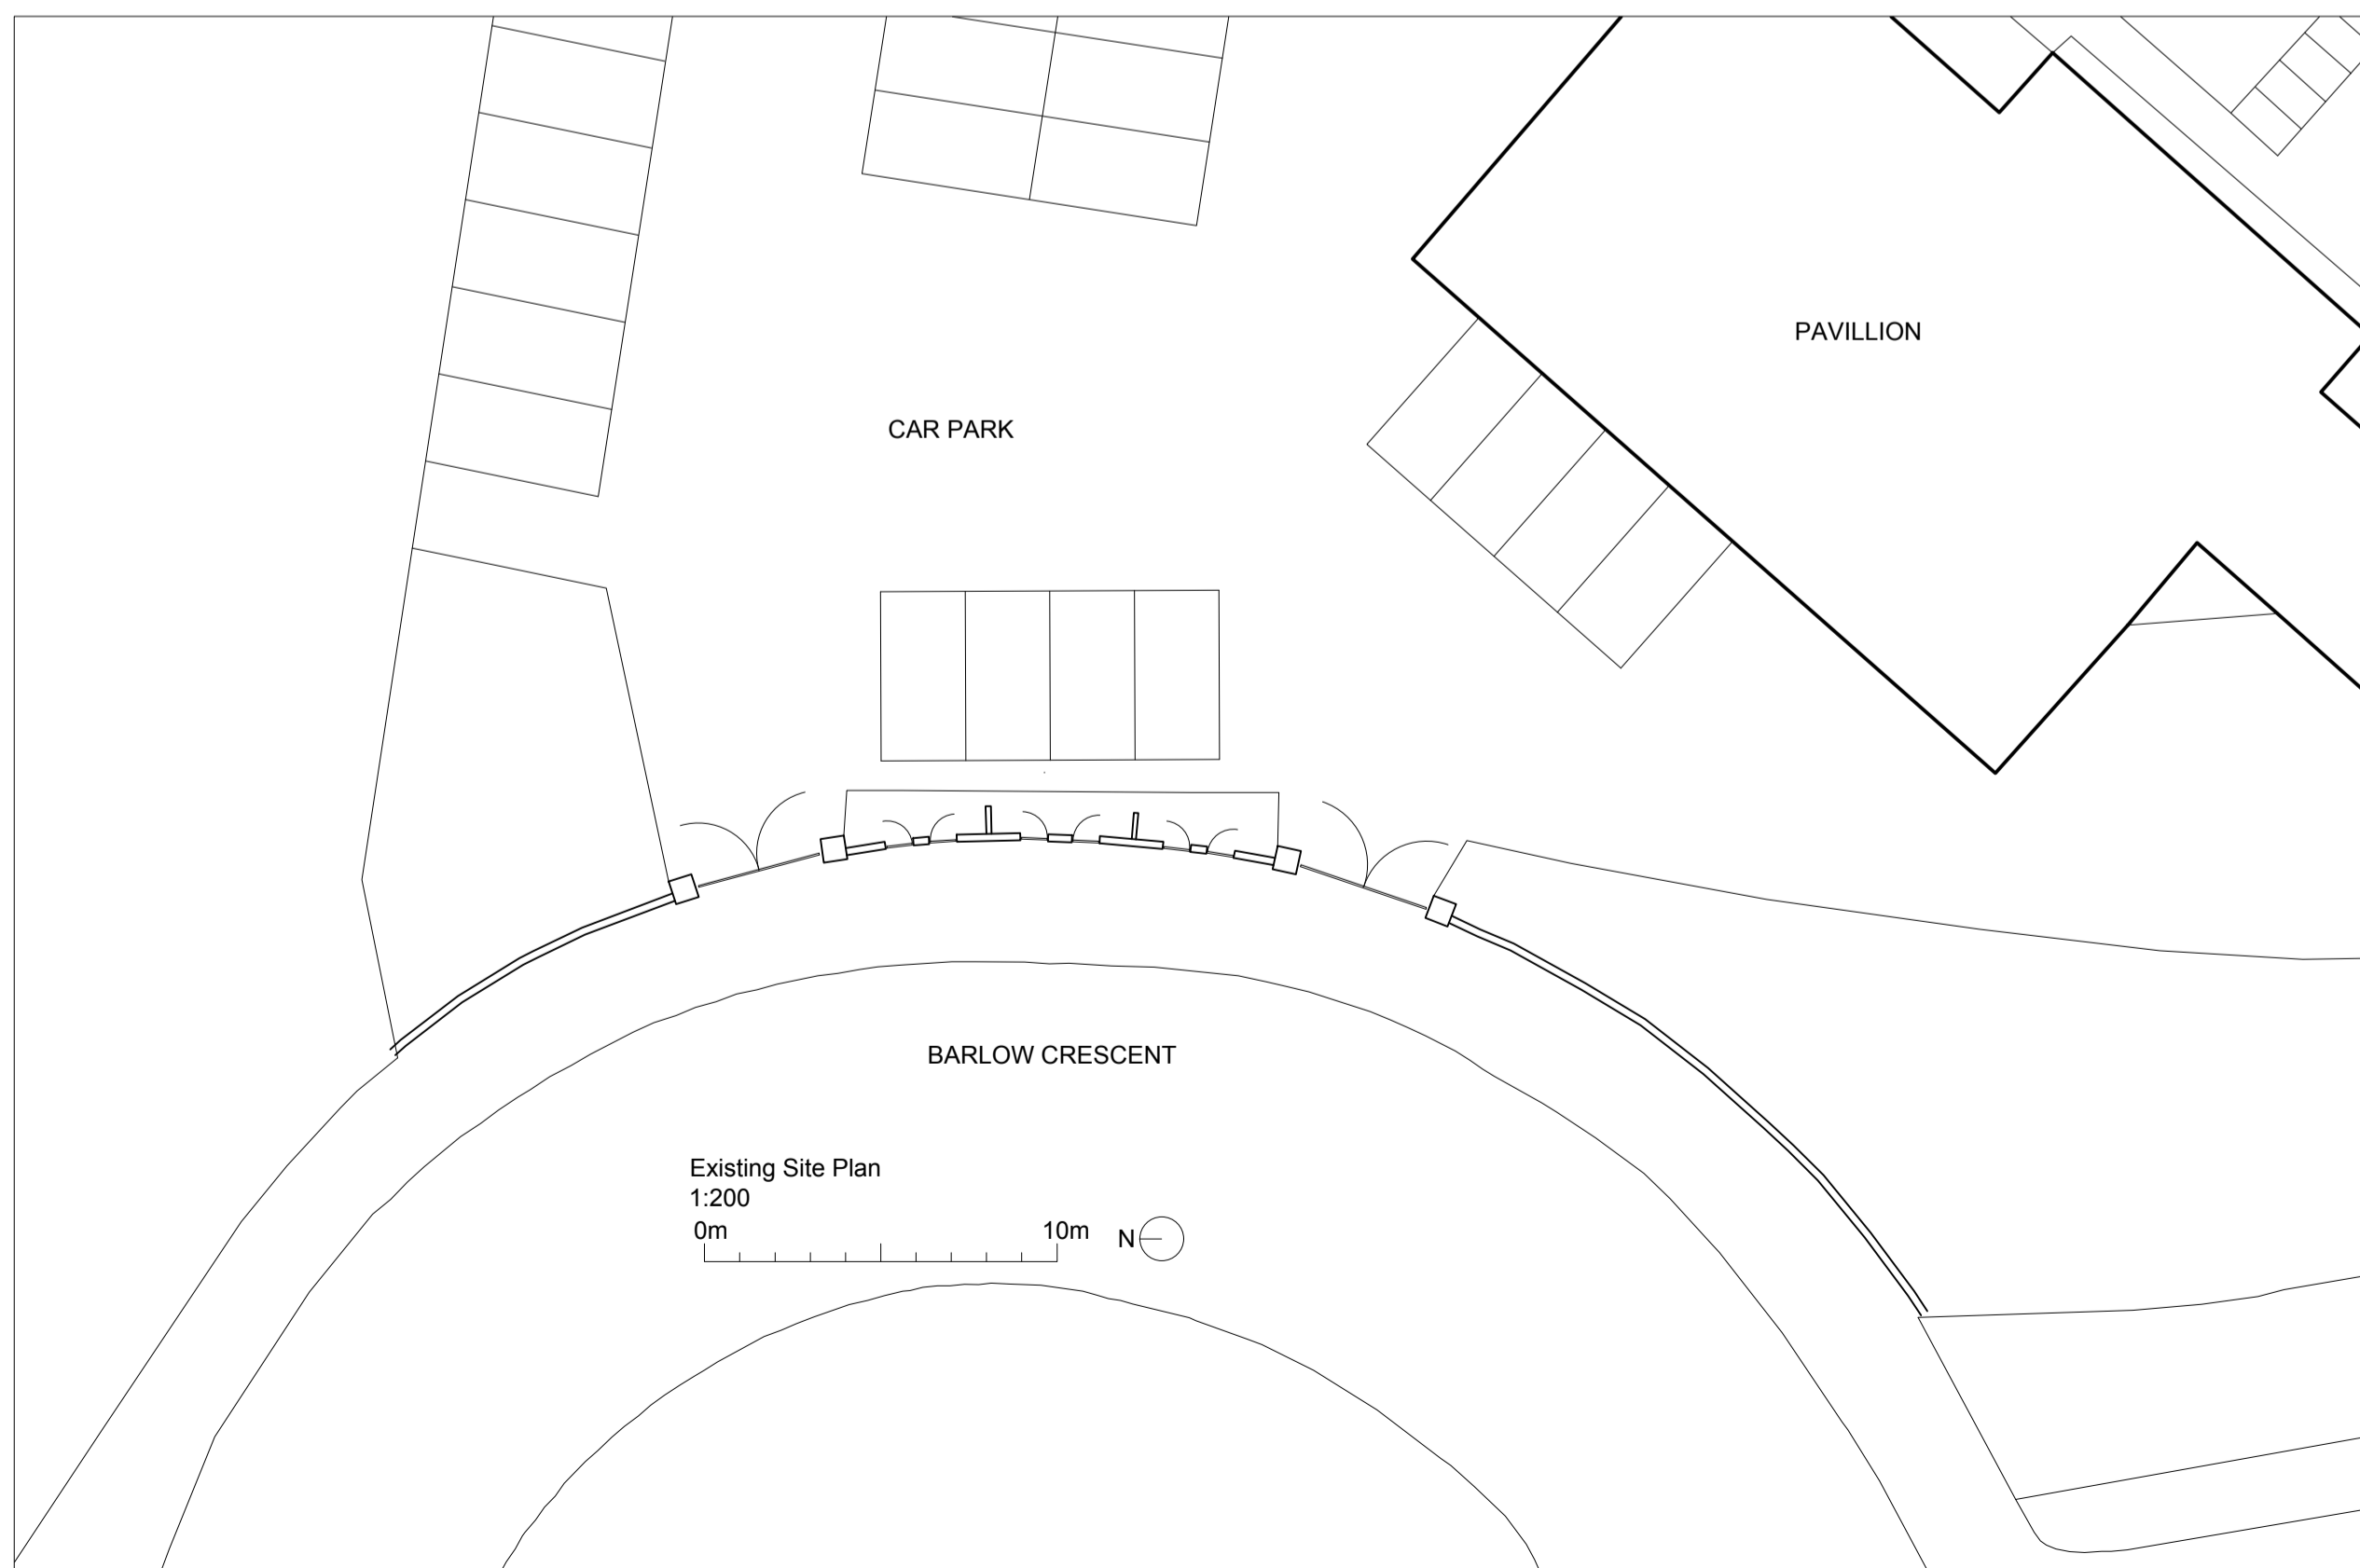

Existing Site Plan
1:200

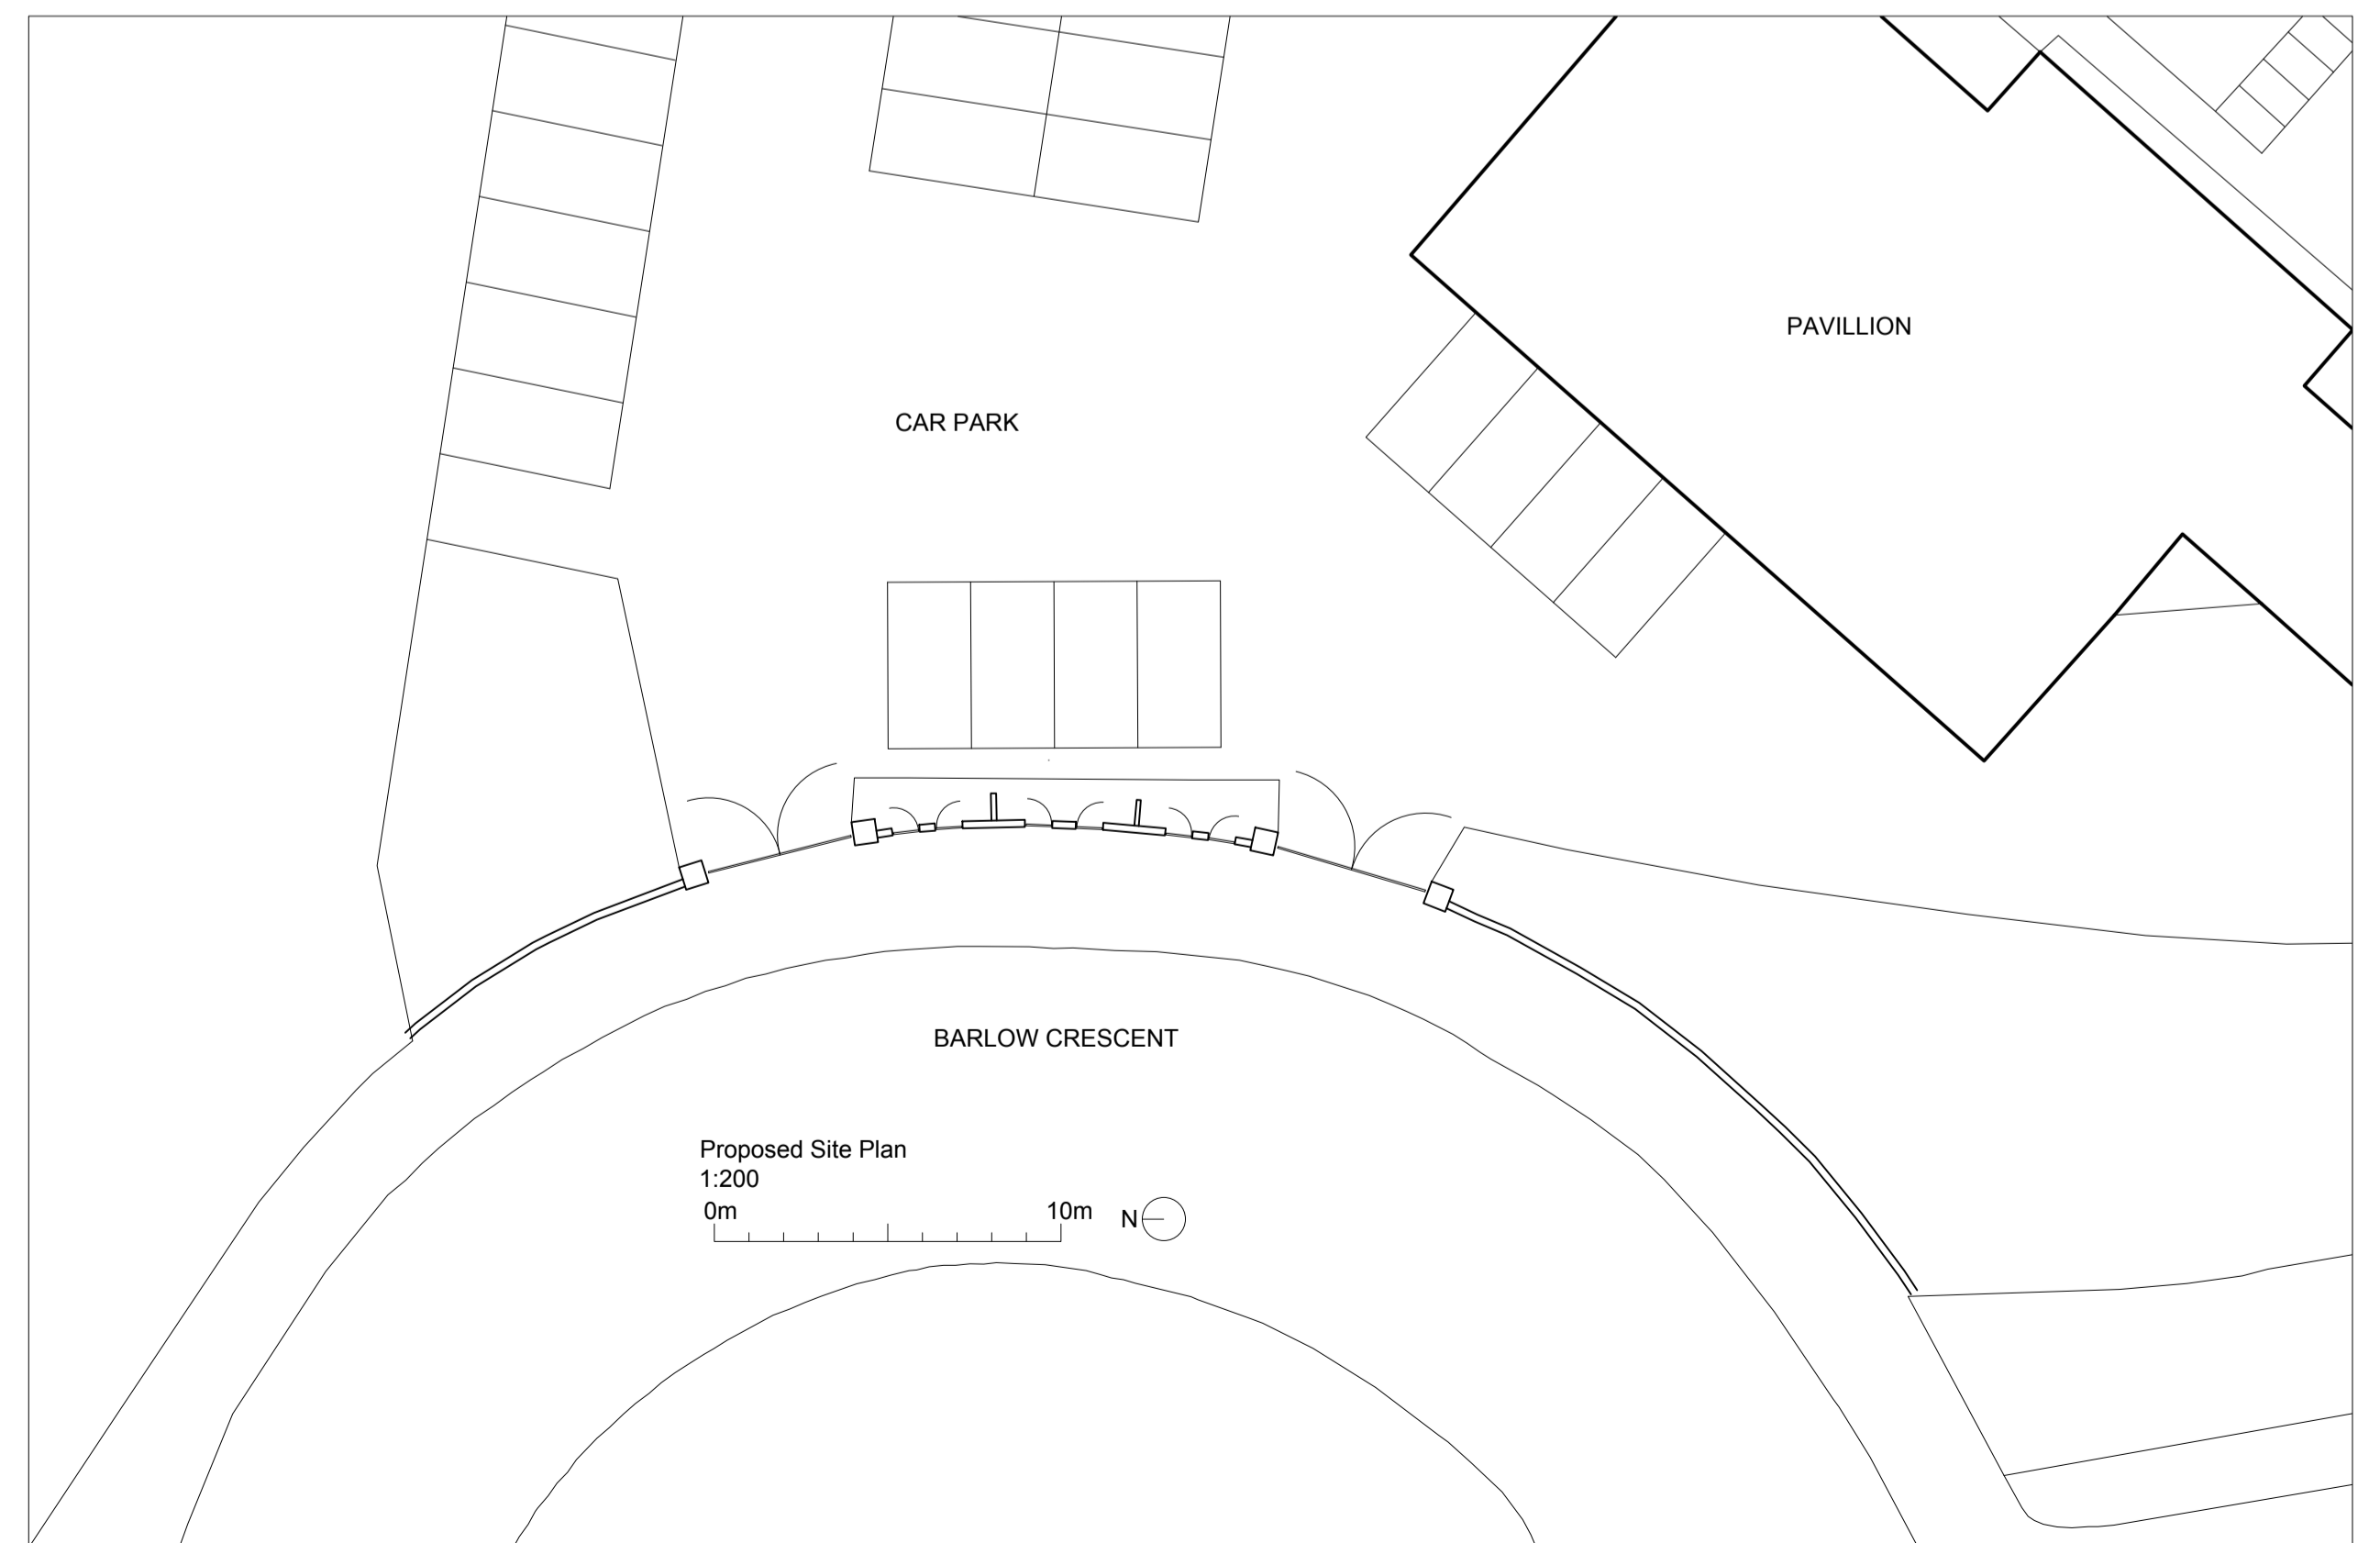

Proposed Site Plan
1:200

This drawing must not be scaled. Discrepancies are to be reported to the Architect immediately. All dimensions are approximate and are to be checked on site. All information to be subject to site surveys. This drawing, or any portion of it must not be reproduced without prior consent from the Architect.
© Joseph Boniface Architects Ltd

1	- Initial issue.	04/12/23	JB
Rev.	Amendment	Date	By



Joseph Boniface Architects Ltd
01253 280 485
bonifacearchitects.co.uk
office@bonifacearchitects.co.uk
62 Caunce Street, Blackpool, FY1 3LA.

Project
**New Gateposts,
Blackpool Cricket Club,
Barlow Crescent,
West Park Drive,
Blackpool, FY3 9EQ.**

Client
Blackpool Cricket Club

Drawing Title
**Existing and Proposed Elevations,
Plans and Site Plan**

Status
PLANNING

Scale
1:100 & 1:200 @ A1

Drawn By	Date
JB	03/12/2023

Drawing Number	Revision
JBA702-PL-002	1