



| GROUND COVER | FOOTPRINT (m ²) |
|-------------------------------------|-----------------------------|
| Property Curtilage | 1503.9 |
| Existing Dwelling with Garage | 231.4 |
| Existing Elements Removed | 14.2 |
| Proposed Alterations | 27.1 |
| Dwelling after Proposal with Garage | 244.3 |

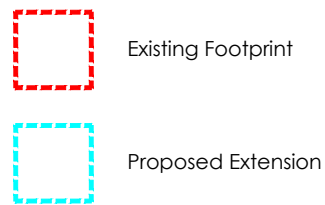

Ordnance Survey, (c) Crown Copyright 2023. All rights reserved. Licence number 100022432

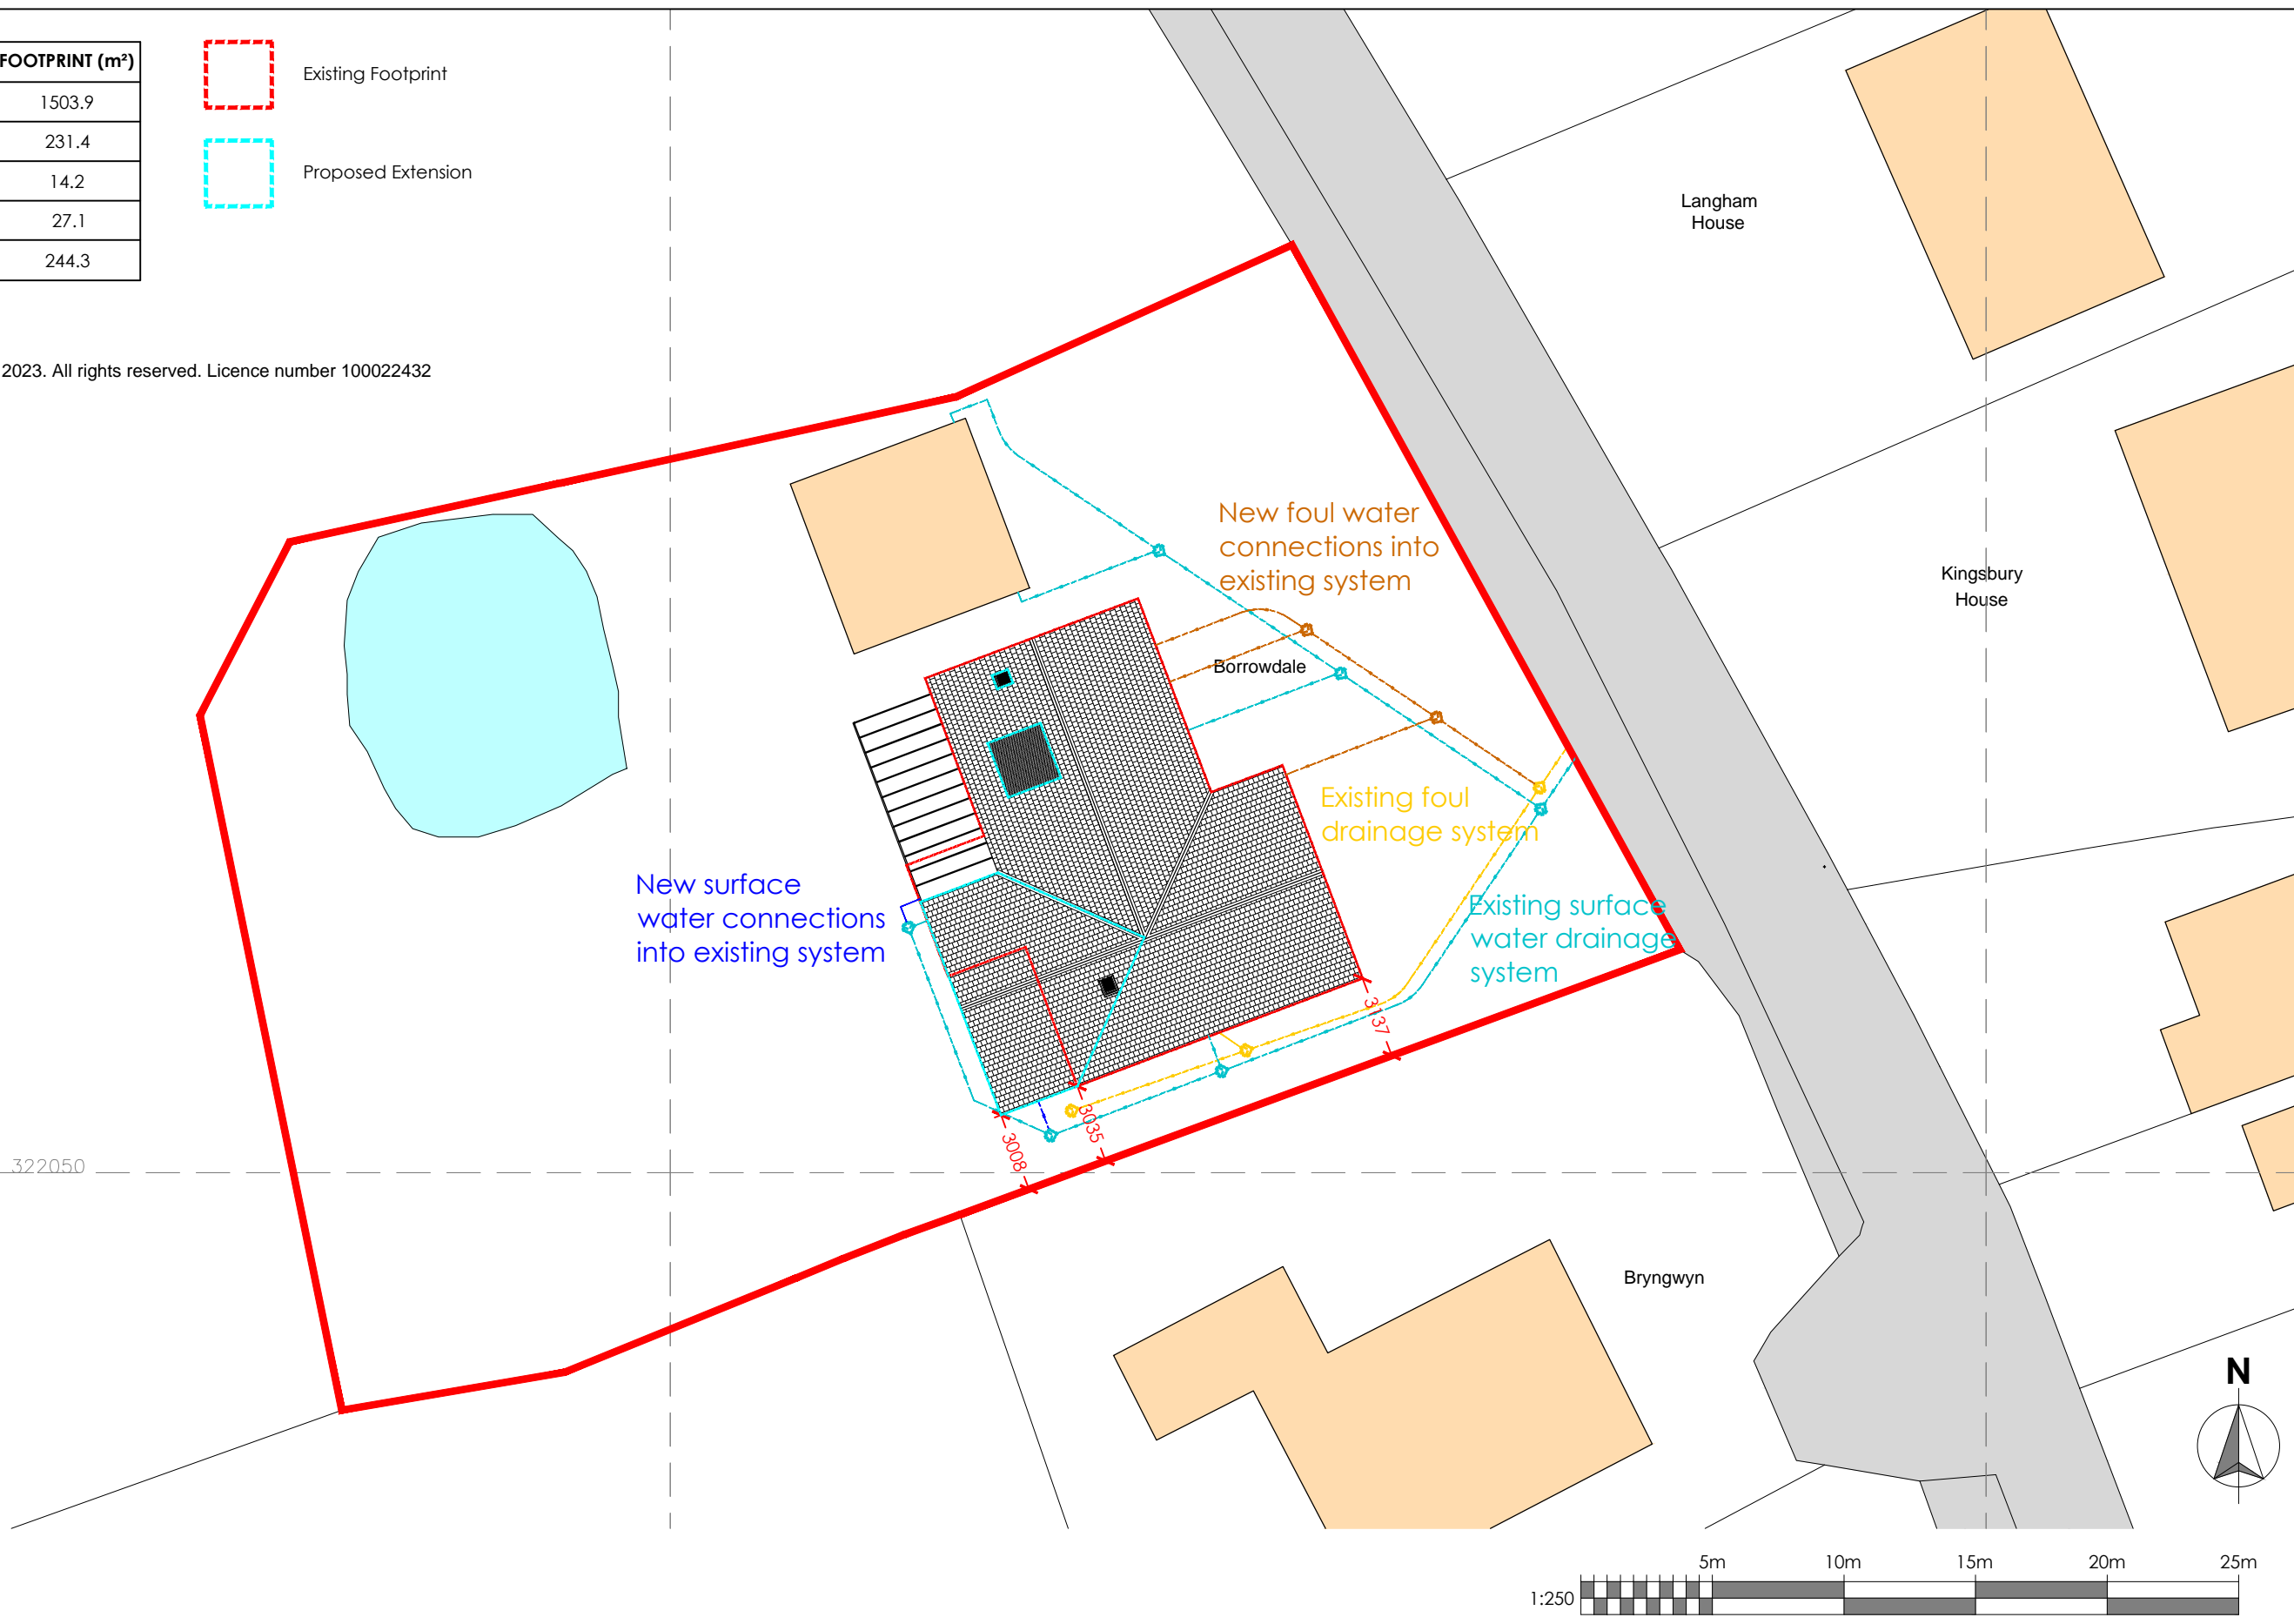

**Benchmark Design
Build Ltd**

DESIGN STUDIO, STRATUM HOUSE,
STAFFORD PARK 10, TELFORD,
SHROPSHIRE, TF3 3AB
T: 0800 060 7920 01746 762 222
W: WWW.BENCHMARKDESIGN.CO.UK
E: STUDIO@BENCHMARKDESIGN.CO.UK

Note:

All dimensions must be checked on site and not scaled from this drawing. Drawings and designs are subject to Engineer's comments

This drawing, its contents and all information relating to the design herein depicted is the copyright of Benchmark Design Build Ltd . It may be used once only for its intended purpose under a contract with Benchmark Design Build Ltd or Benchmark Design & Build LLP. This drawing and information shall not be used in connection with the erection in full or part of this building unless the building is to be erected or the components supplied by Benchmark Design Build Ltd.

PROPOSED SITE PLAN WITH DRAINAGE

Borrowdale, Baschurch

Mr & Mrs T. Benyon

1:250 @ A3

TB-PL-003.1 Rev A

Drawn By: A.H