



**L1 - Ground Floor**  
1 : 100

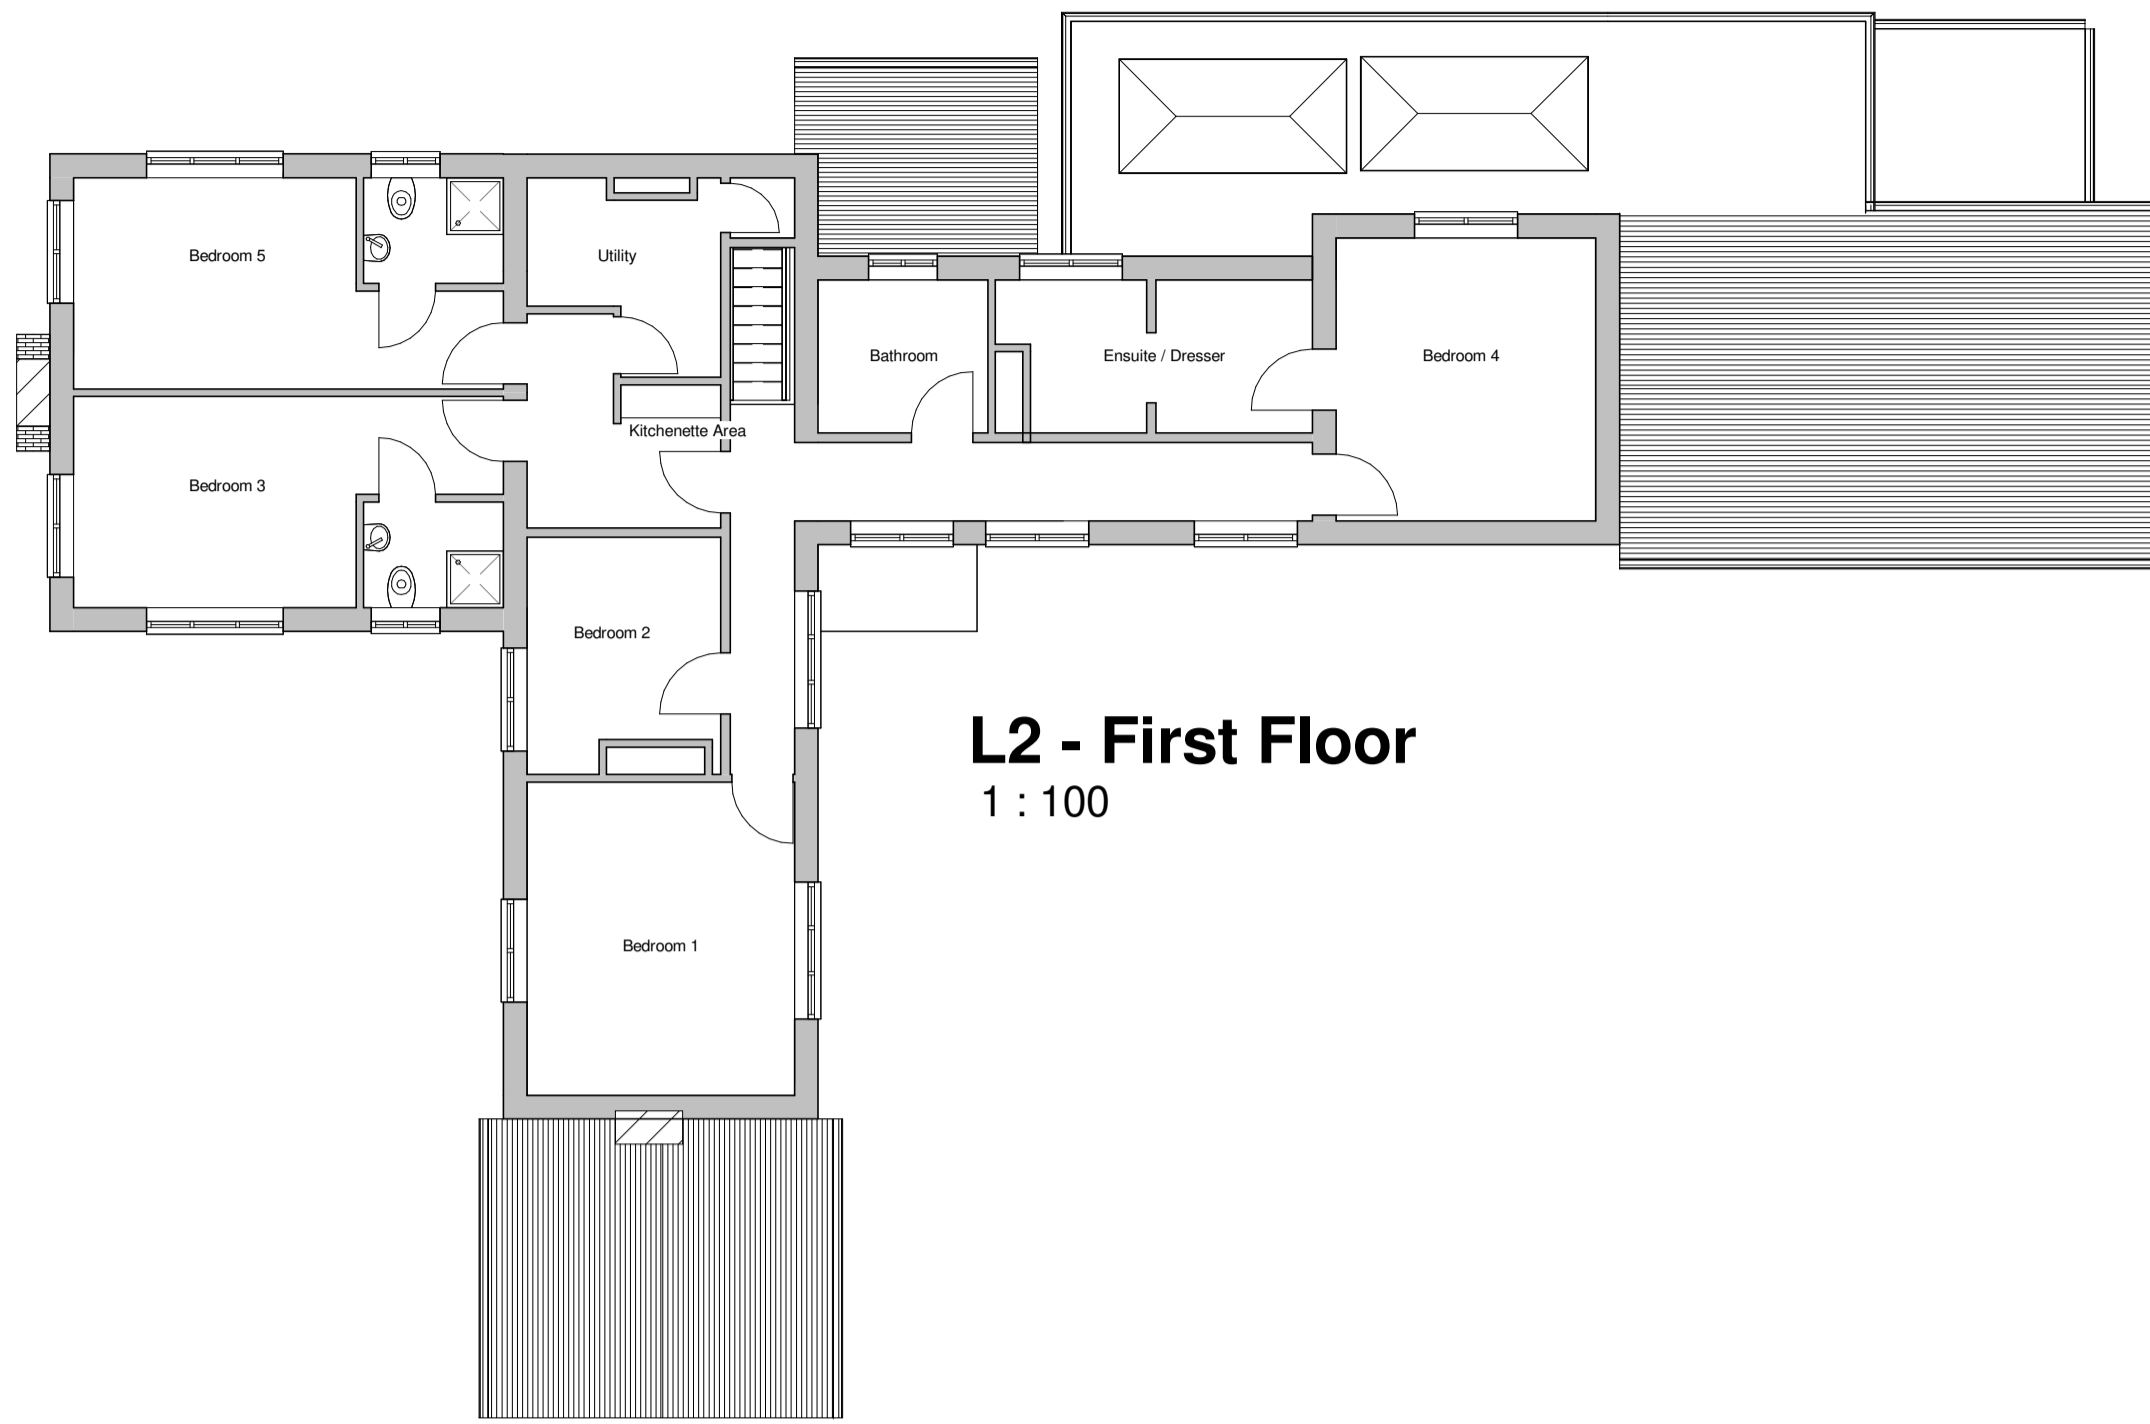

**L2 - First Floor**  
1 : 100

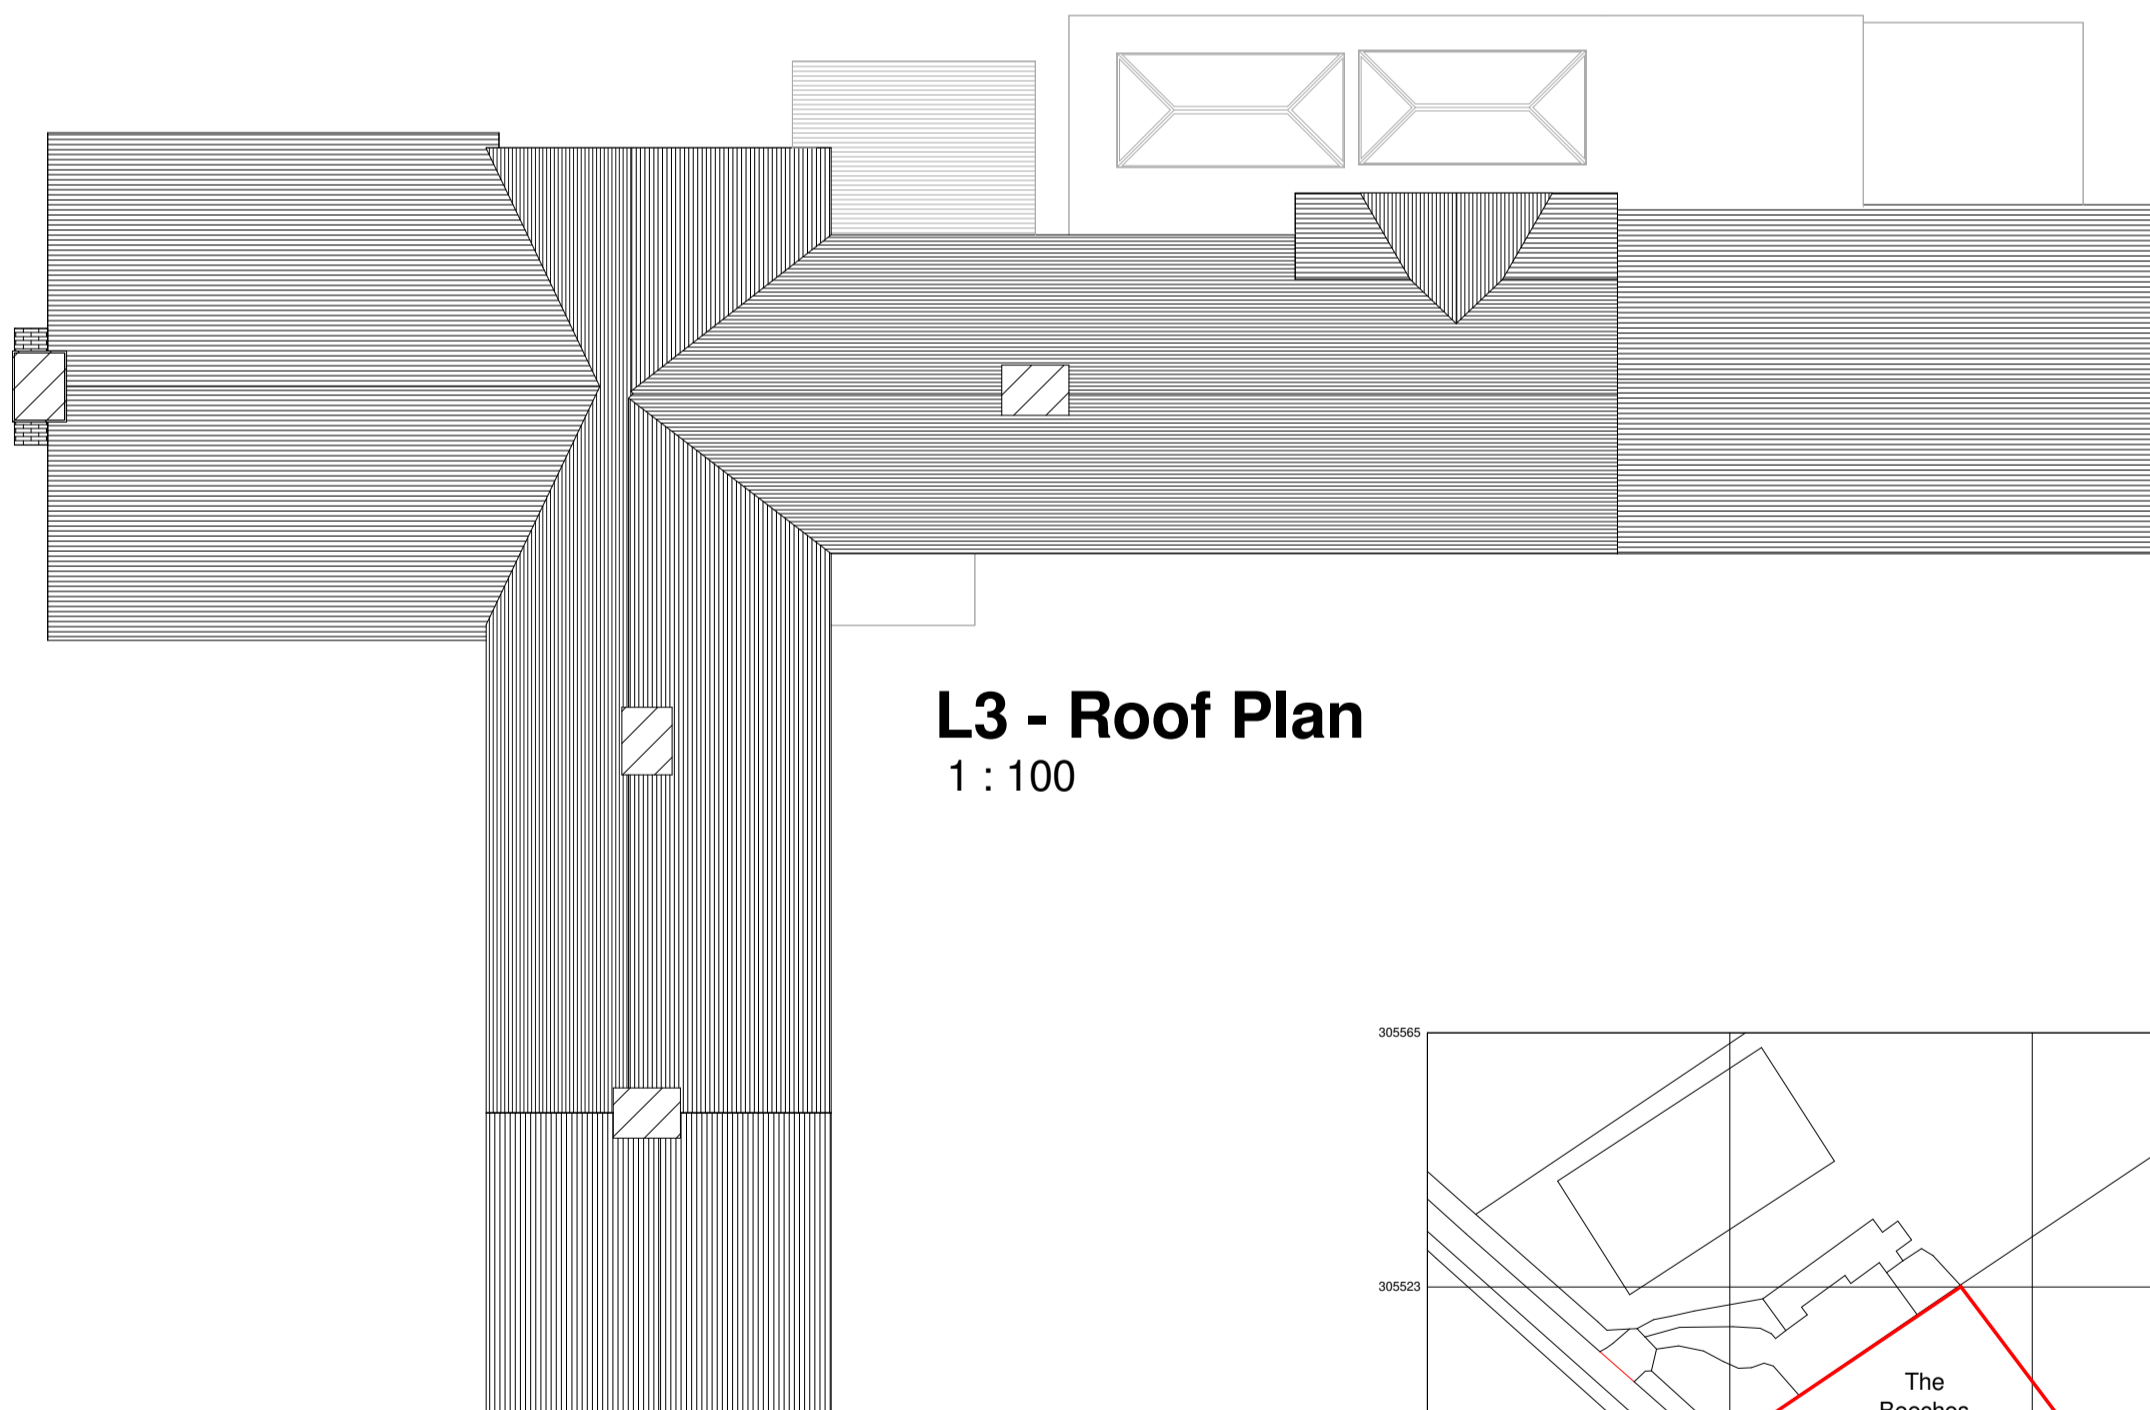

**L3 - Roof Plan**  
1 : 100



**L8 - Location Plan**  
1 : 1250



**L9 - Block Plan**  
1 : 500

The drawing is copyright of DSG Architecture Limited and must not be copied or replicated without consent.  
Drawings should not be scaled for the purpose of measurement.  
All dimensions are to be verified onsite. Any uncertainty or alterations in the dimensions or design should be confirmed with DSG Architecture Limited prior to the commencement of any work.

Rev	Description	Date

CODE	SUITABILITY DESCRIPTION
STATUS	PURPOSE OF ISSUE

**DSG**  
**Architecture**  
Residential Architecture and Structural Design

PROJECT  
**The Beeches**

TITLE  
**Proposed Plans**

CLIENT  
**Shaun Leedham**

DRAWN BY DG	CHECKED BY DG	DATE 29/11/21
SCALE (@ A1) As indicated		PROJECT NUMBER DSG176
DRAWING NUMBER <b>C203</b>	REV	