


GRASS

PROPOSED WORKS TO THE REAR HAVE BEEN APPROVED UNDER PERMITTED DEVELOPMENT
APPLICATION NUMBER 23/00274/CLP

PAVING

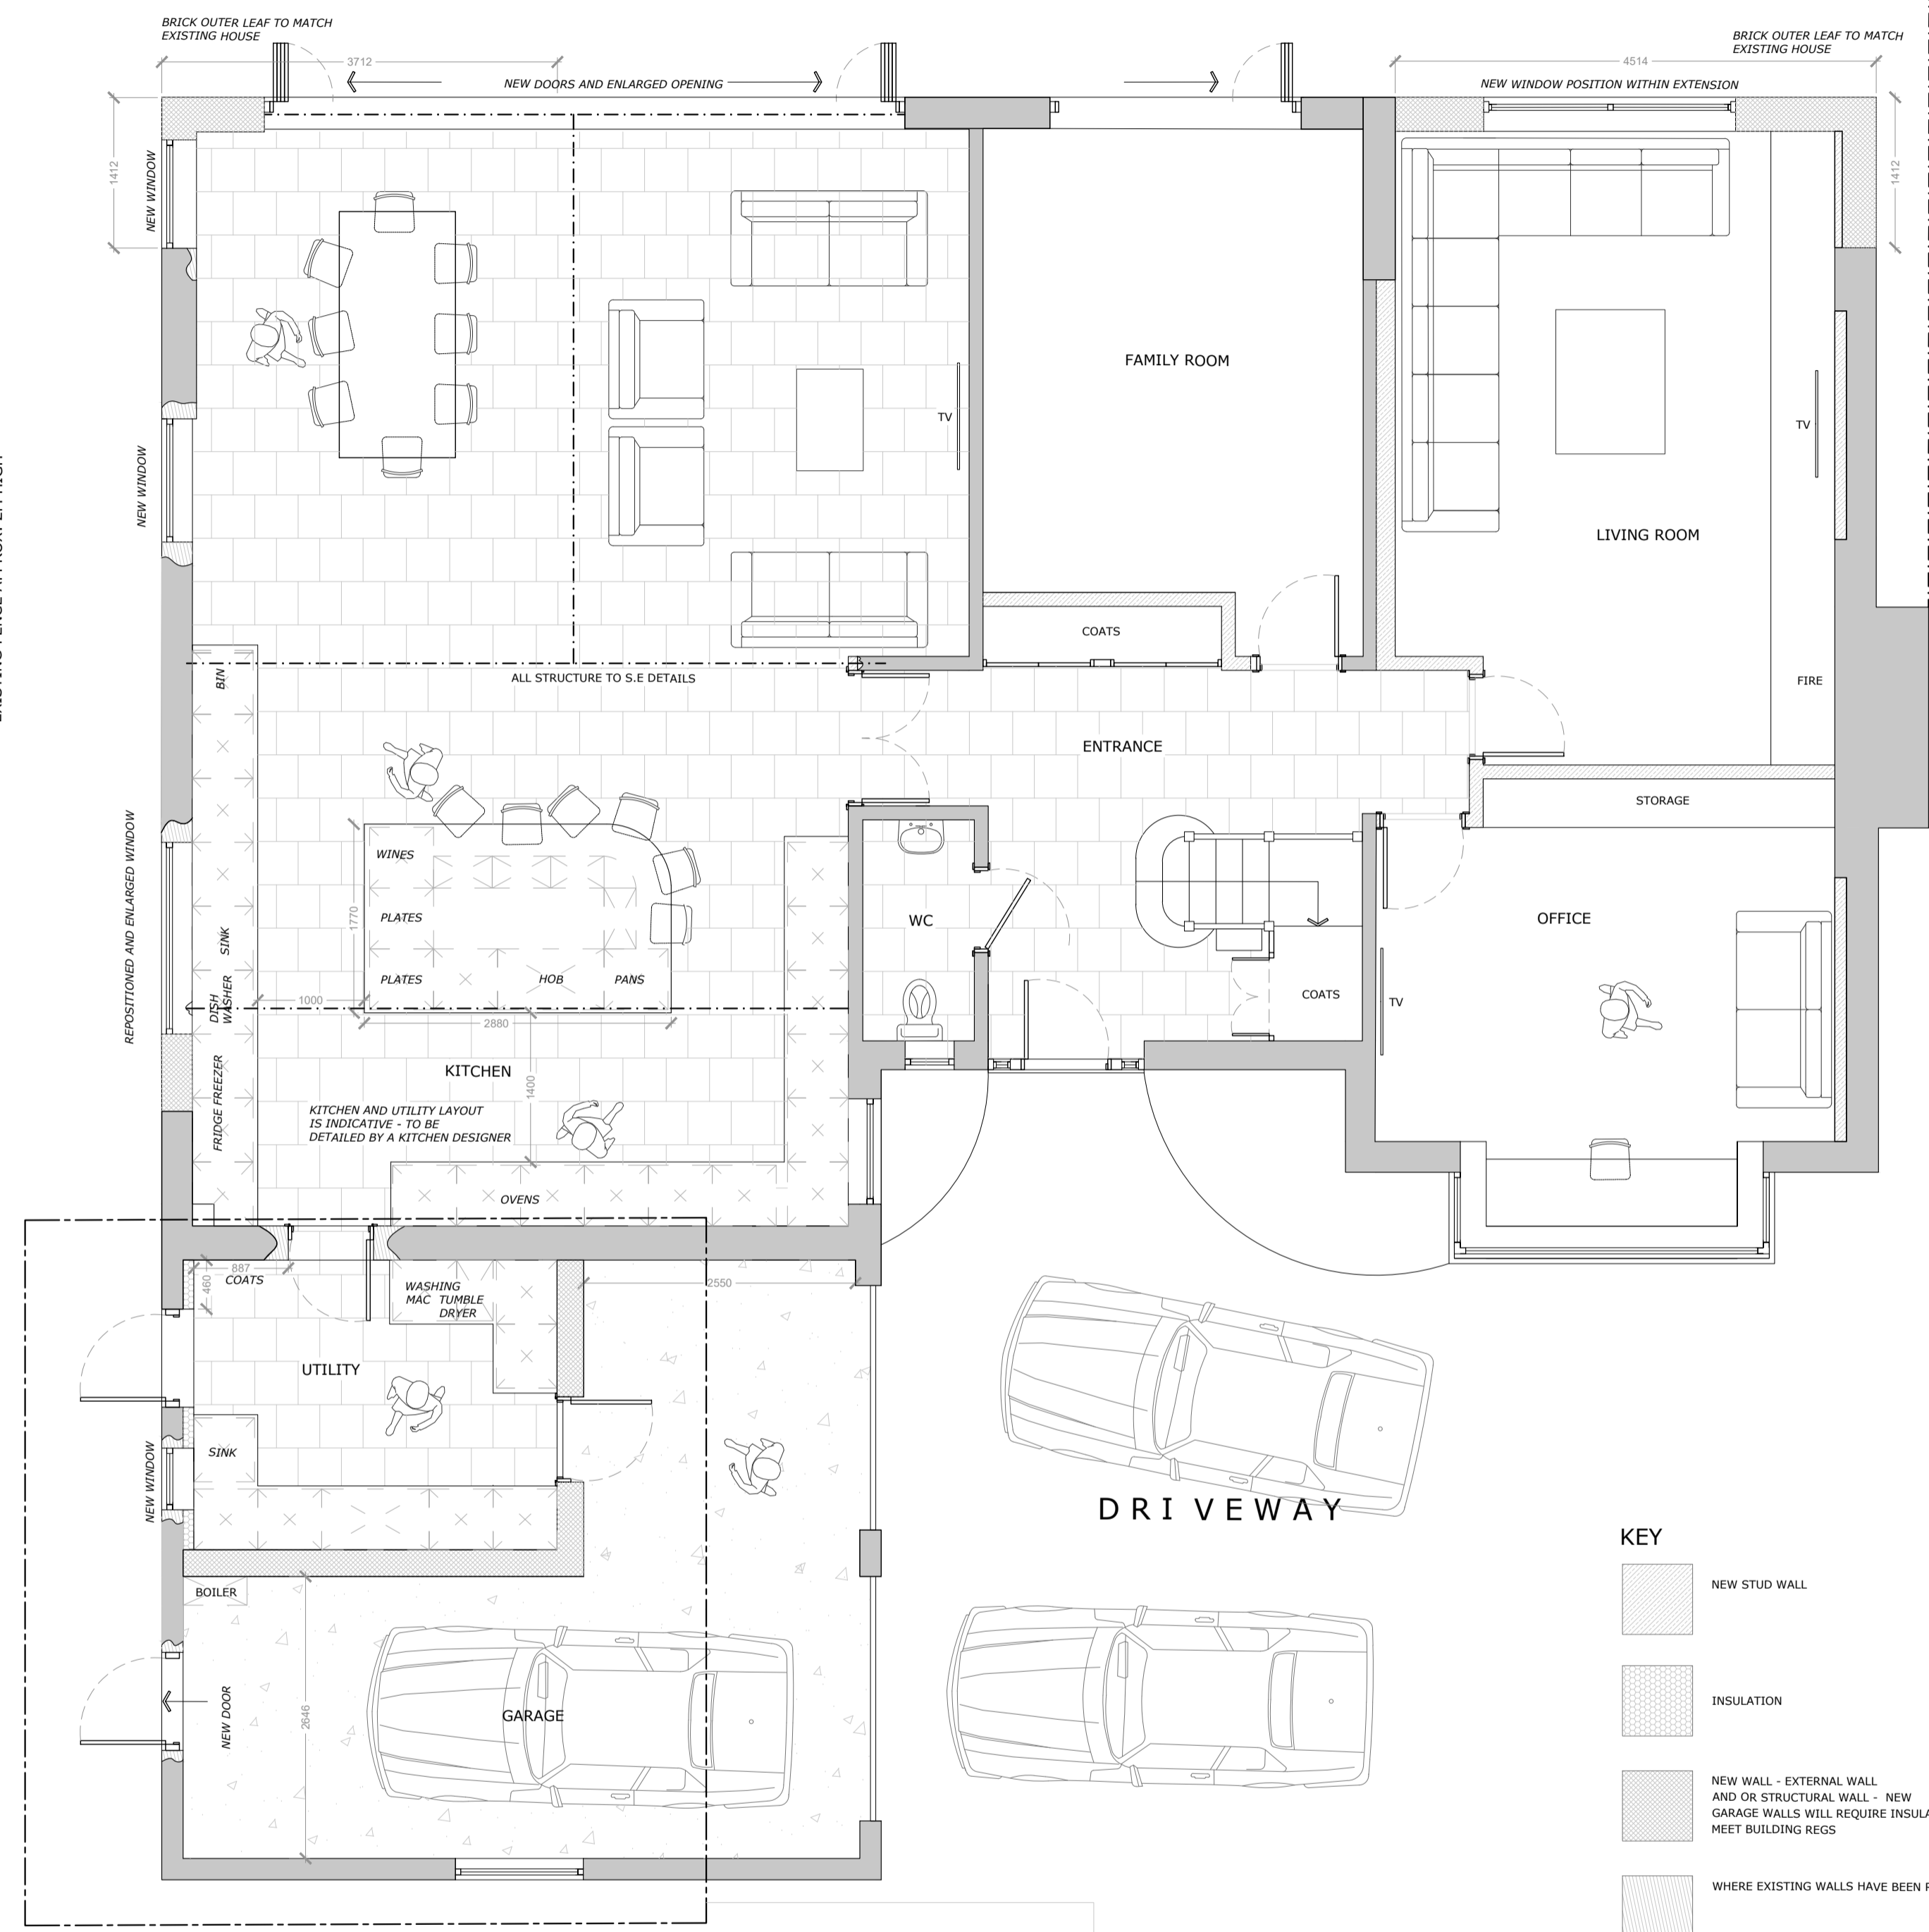

KEY


- NEW STUD WALL
- INSULATION
- NEW WALL - EXTERNAL WALL AND/OR STRUCTURAL WALL - NEW GARAGE WALLS WILL REQUIRE INSULATION TO MEET BUILDING REGS
- WHERE EXISTING WALLS HAVE BEEN REMOVED
- EXISTING WALLS

NO PROPOSED CHANGES TO LANDSCAPING

AREA OUTLINED IS FOR HOUSEHOLDER PLANNING APPROVAL ONLY

HEDGE

PROPOSED PLAN
@1:50

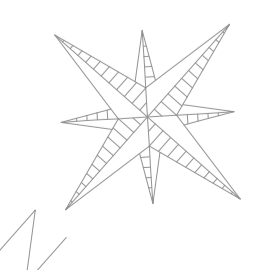

PROPOSED ELEVATIONS


@1:100



WEST ELEVATION




EAST ELEVATION

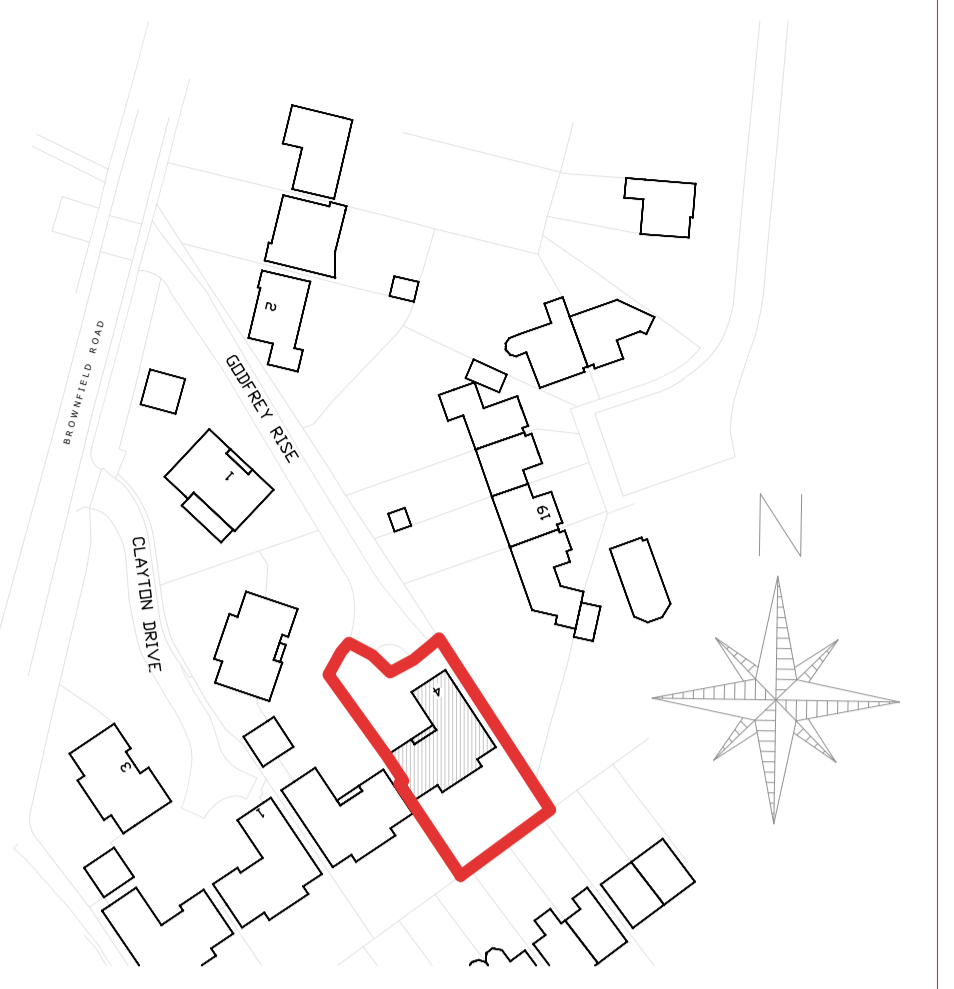


LOCATION PLAN

@1:1250

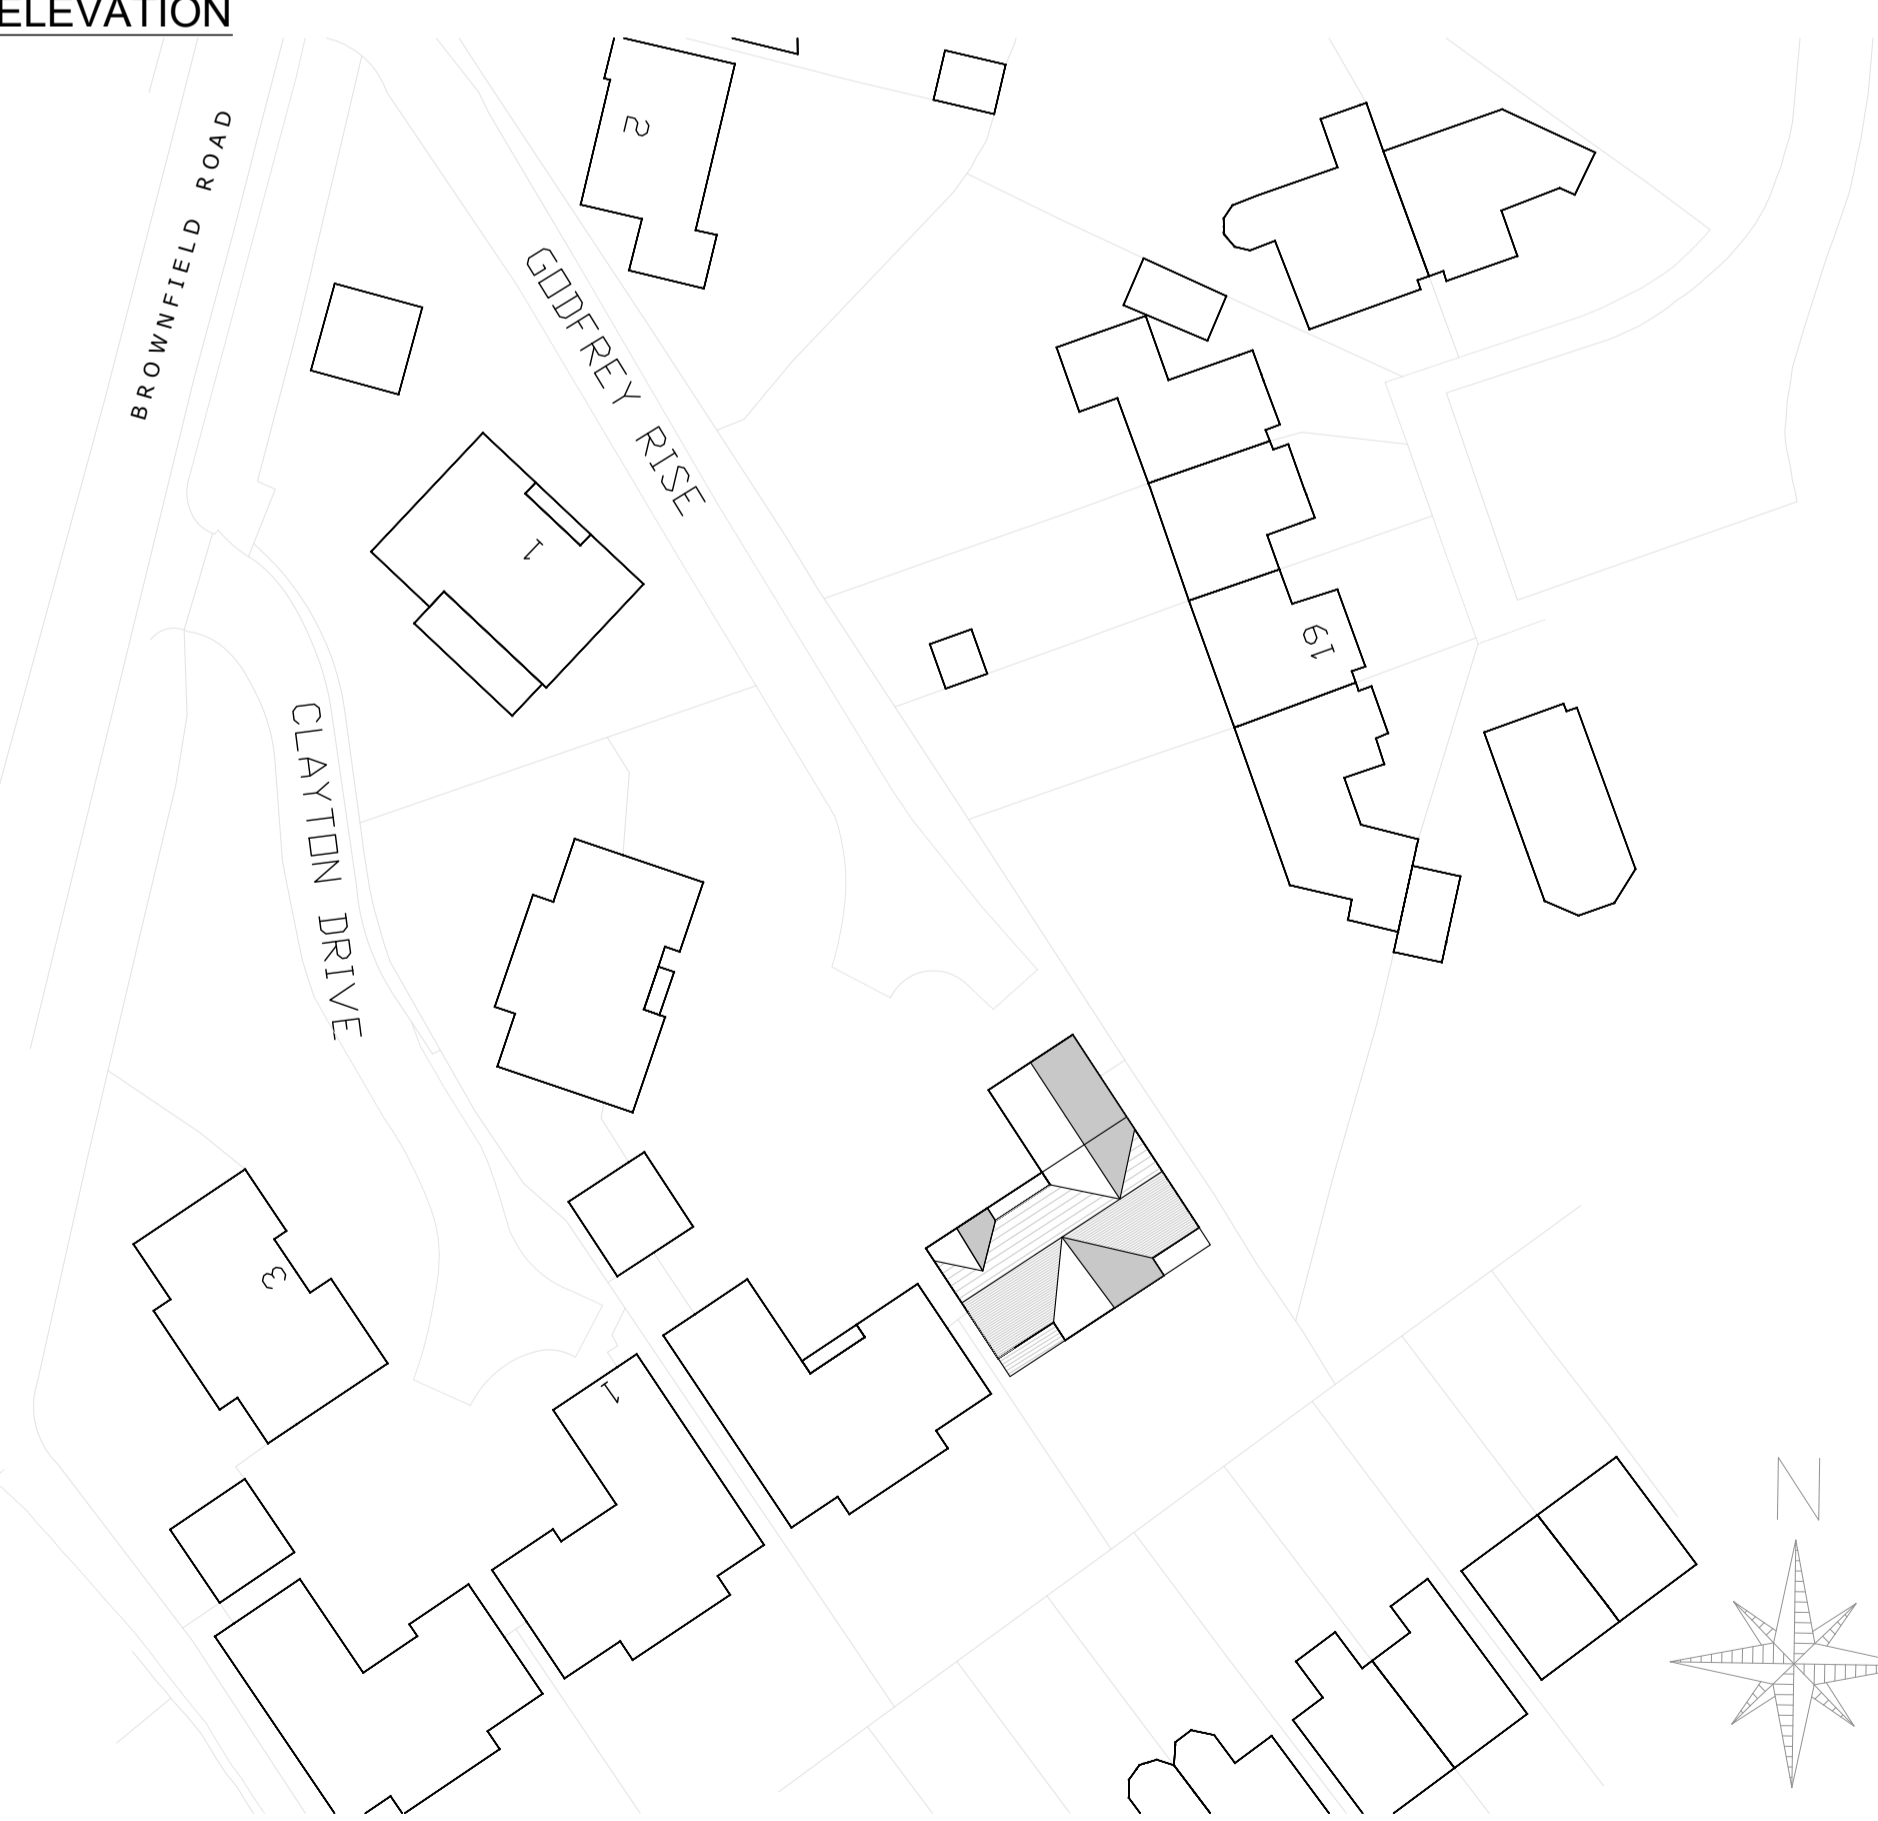

BLOCK PLAN

@1:500

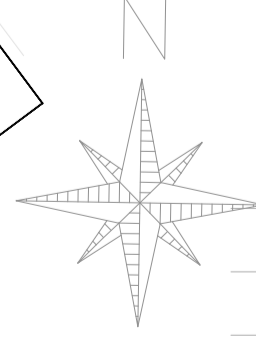

Elisabeth Hackett
ARCHITECT

MOBILE: +447825 740 790
LISHACKETT@HOTMAIL.COM
NO.83 MAIN STREET
KINGS NEWTON
DE73 8BX

CLIENT:	MR AND MRS COOK
PROJECT:	4 GODFREY RISE, LICHFIELD
DRAWING:	PROPOSED PLANS AND ELEVATIONS
SCALE:	AS STATED ON A1
DATE:	08.03.23
DRAWING NUMBER:	335.02
REVISION:	H
STAGE:	3

DRAWINGS NOT TO BE USED FOR CONSTRUCTION - APPLICATION IS FOR UTILITY TO BE MOVED INTO GARAGE AREA - ALL DIMENSION TO BE CHECKED ON SITE

PLEASE NOTE: DO NOT SCALE
DRAWINGS ARE NOT SUFFICIENTLY DETAILED FOR CONSTRUCTION UP TO STAGE 4
© COPYRIGHT - ELISABETH HACKETT ARCHITECT LIMITED