



Cycle Store

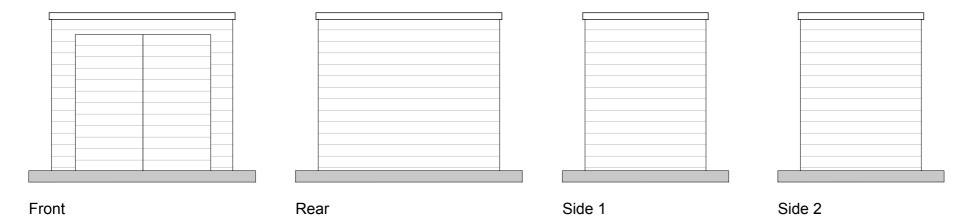

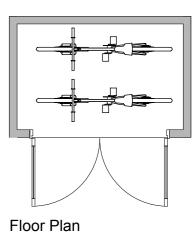


Bin Store

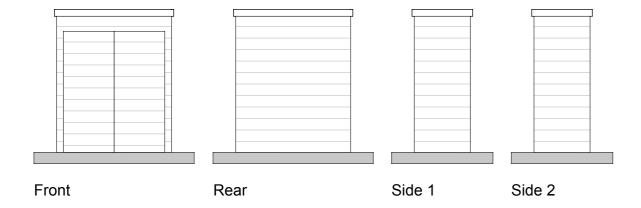

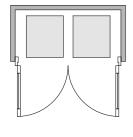

Floor Plan

 

Revisions		Project Proposed Residential Development, Land at 'Brook House', Salisbury Road, Totton, SO40 2RQ			
	acmarchitects Itd.	Client Gale Homes Ltd	Date 05/23	Drawn AM	Drawing no.
	3 Ash Road, Ashurst, Southampton, Hants, S040 7AT T 023 8029 2751 E alan.acmltd@gmail.com	Drawing Title Bin and Cycle Stores	Scale 1:50@A3	Checked	2124-02-27