


DRAWING SCALE: 1:50



ALL DRAIN RUNS TO BE VERIFIED ON SITE
DISCREPANCIES TO BE REPORTED
SEWER SURVEY TO BE CARRIED OUT
BY APPROVED CONTRACTOR TO
ESTABLISH FULL LAYOUT
ALL DRAIN CONNECTIONS TO BE
MADE TO FOUL / SURFACE WATER SYSTEMS
OR SOAKAWAYS AS APPROPRIATE
TO APPROVAL OF BCO OR LOCAL UTILITY COMPANY

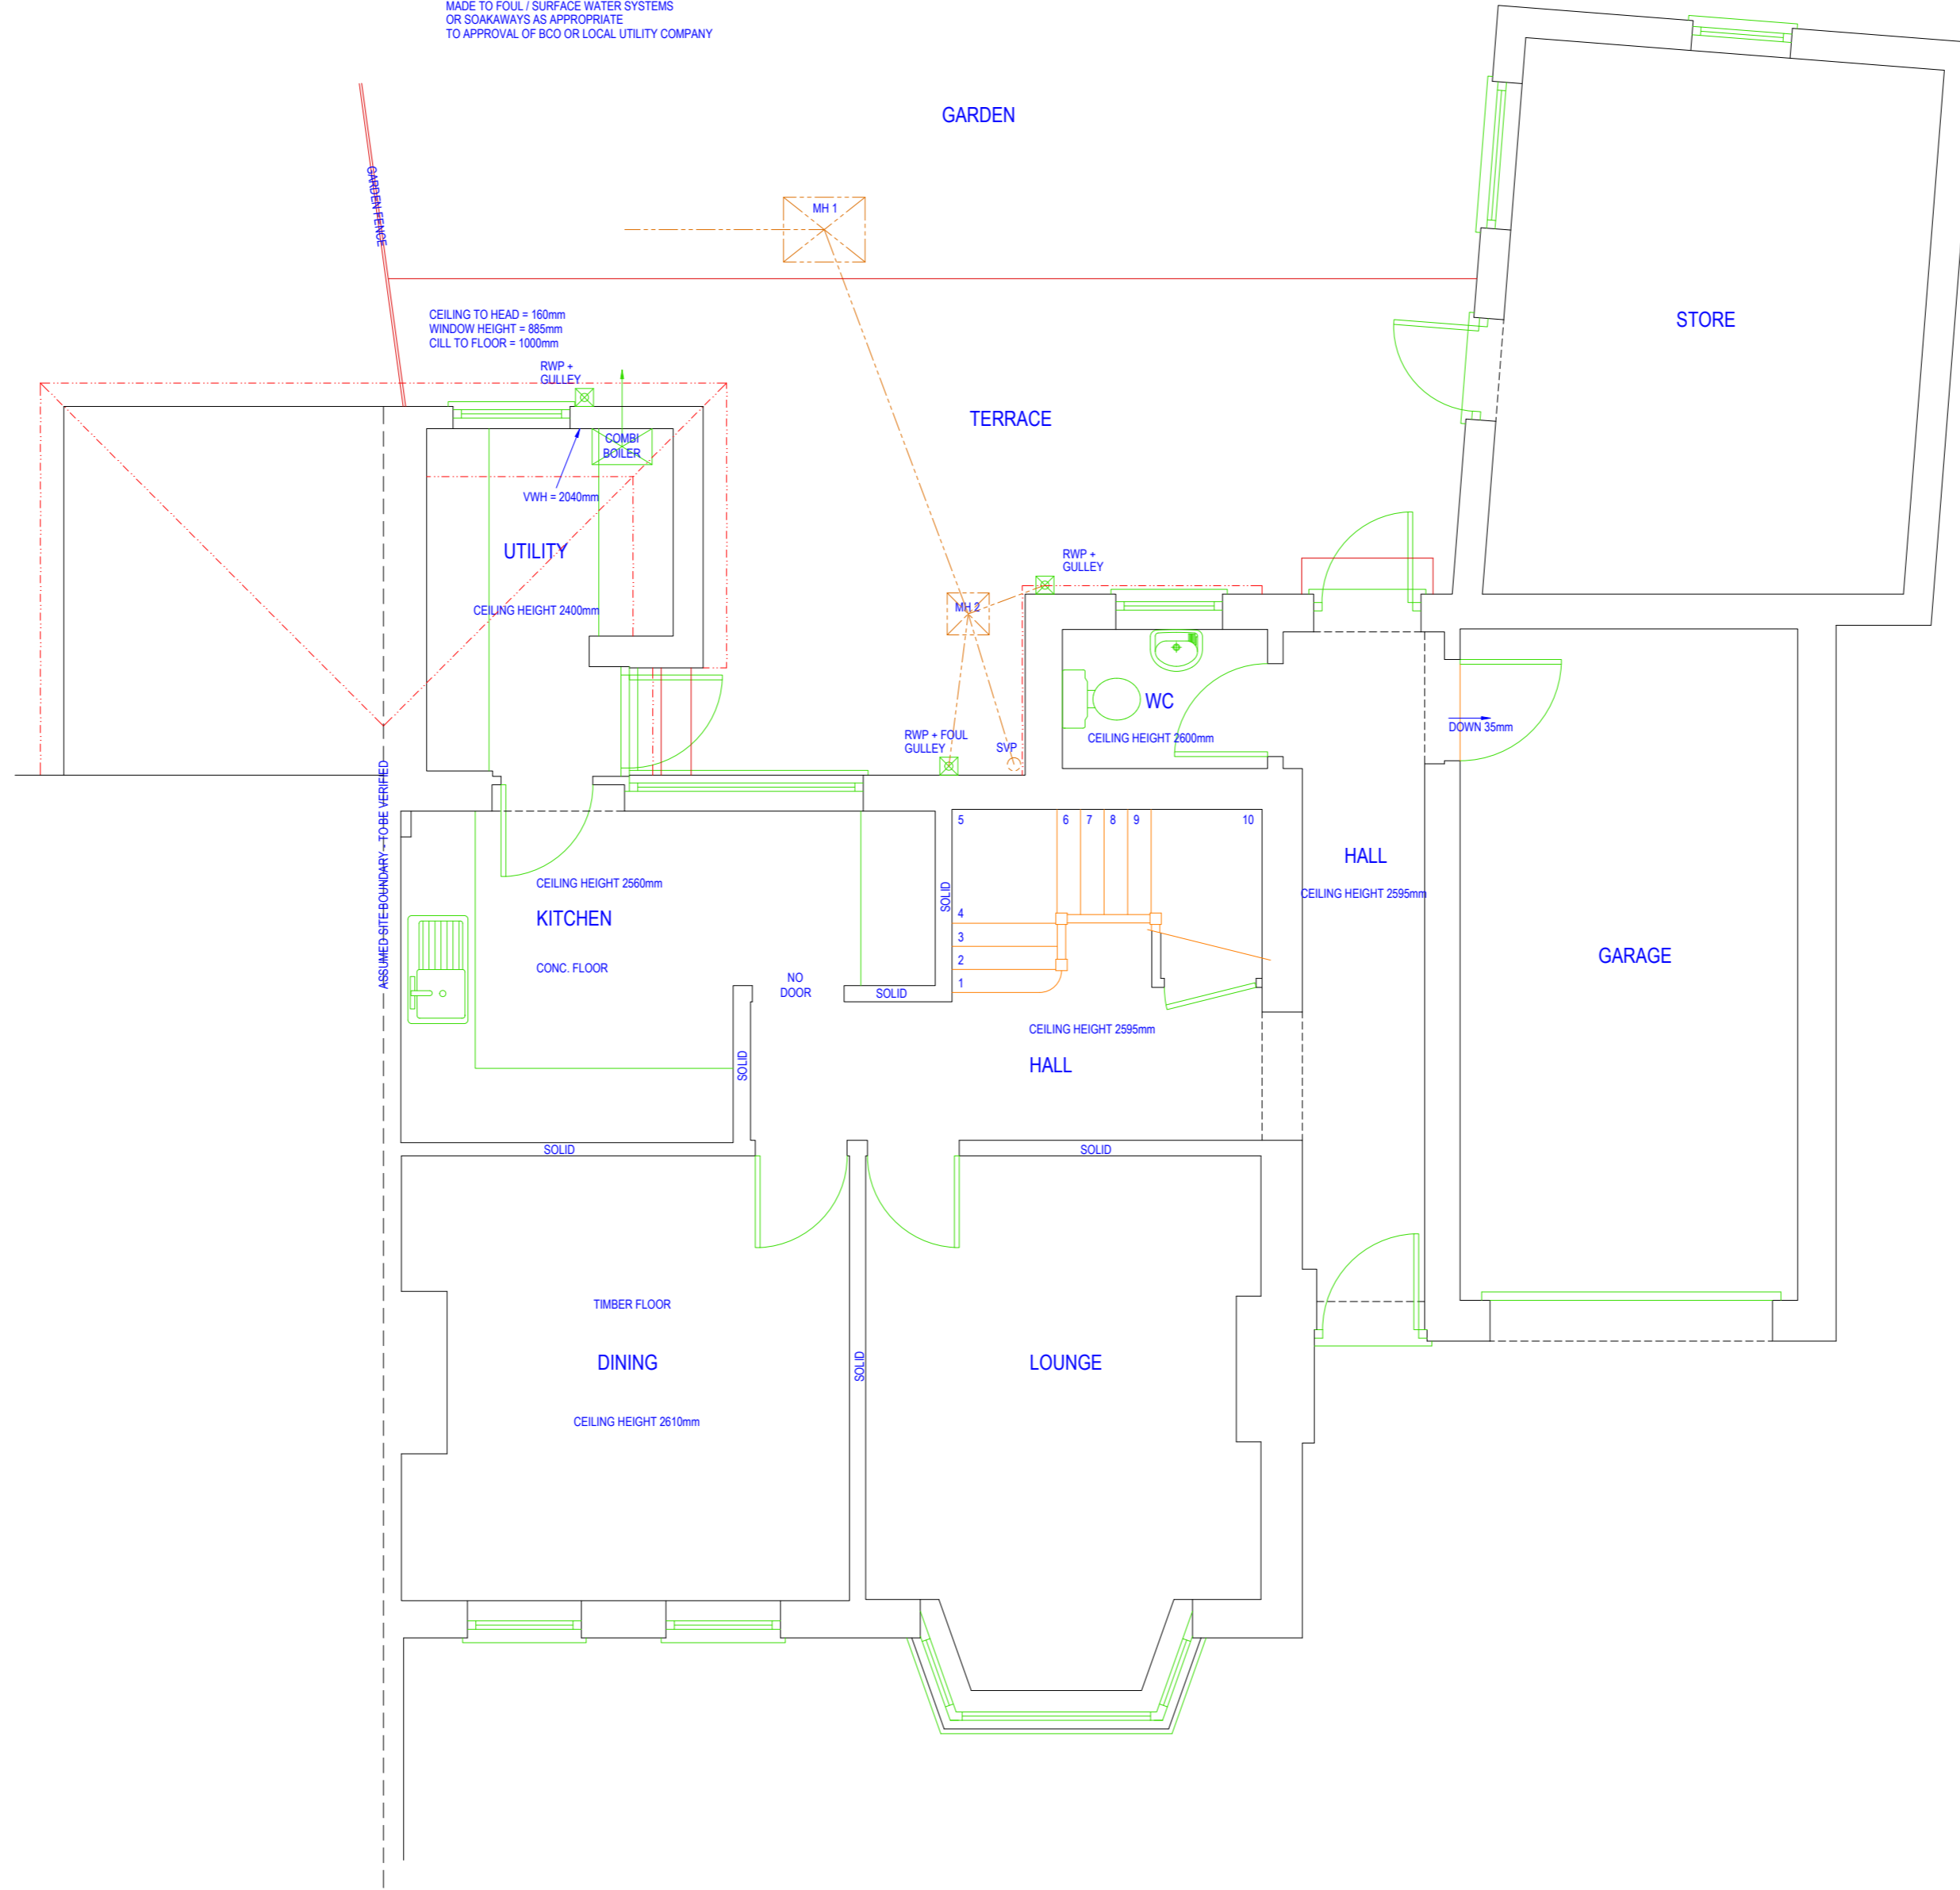

EXISTING GROUND FLOOR PLAN 1:50 @ A2
EXISTING FIRST FLOOR PLAN 1:50 @ A3

IF IN DOUBT - ASK
COPYRIGHT CITYSCAPE ARCHITECTURE LTD
ALL DIMENSIONS, LEVELS AND ANGLES TO BE CHECKED ON SITE BY CONTRACTOR
ALL BOUNDARIES ARE ASSUMED AND WE ACCEPT NO LIABILITY FOR BOUNDARY INACCURACY
YOU ARE REMINDED OF YOUR RESPONSIBILITIES UNDER THE 'PARTY WALL ETC. ACT' 1996 WHERE APPLICABLE
RESPONSIBILITY IS NOT ACCEPTED FOR ERRORS MADE BY OTHERS IN SCALING FROM THIS DRAWING
ALL DRAIN RUNS EXISTING AND PROPOSED ARE TO BE VERIFIED ON SITE DUE TO RESTRICTED ACCESS - ENSURE ALL CONNECTIONS MADE TO CORRECT SYSTEMS

CITYSCAPE
ARCHITECTURE

T: 0117 900 0124
W: www.abcpplans.co.uk
E: mail@abcpplans.co.uk

CLIENT: HOUSE
SITE:
39 ELBERTON ROAD, BRISTOL, BS9 2PZ

SCHEME:
SINGLE STOREY EXTENSION TO REAR
TO BE READ IN CONJUNCTION WITH: Z-800-S001
DRAWING NUMBER: Z-800-D001

DATE: 24TH NOVEMBER 2023

REVISION:
X