


DRAWING SCALE: 1:50

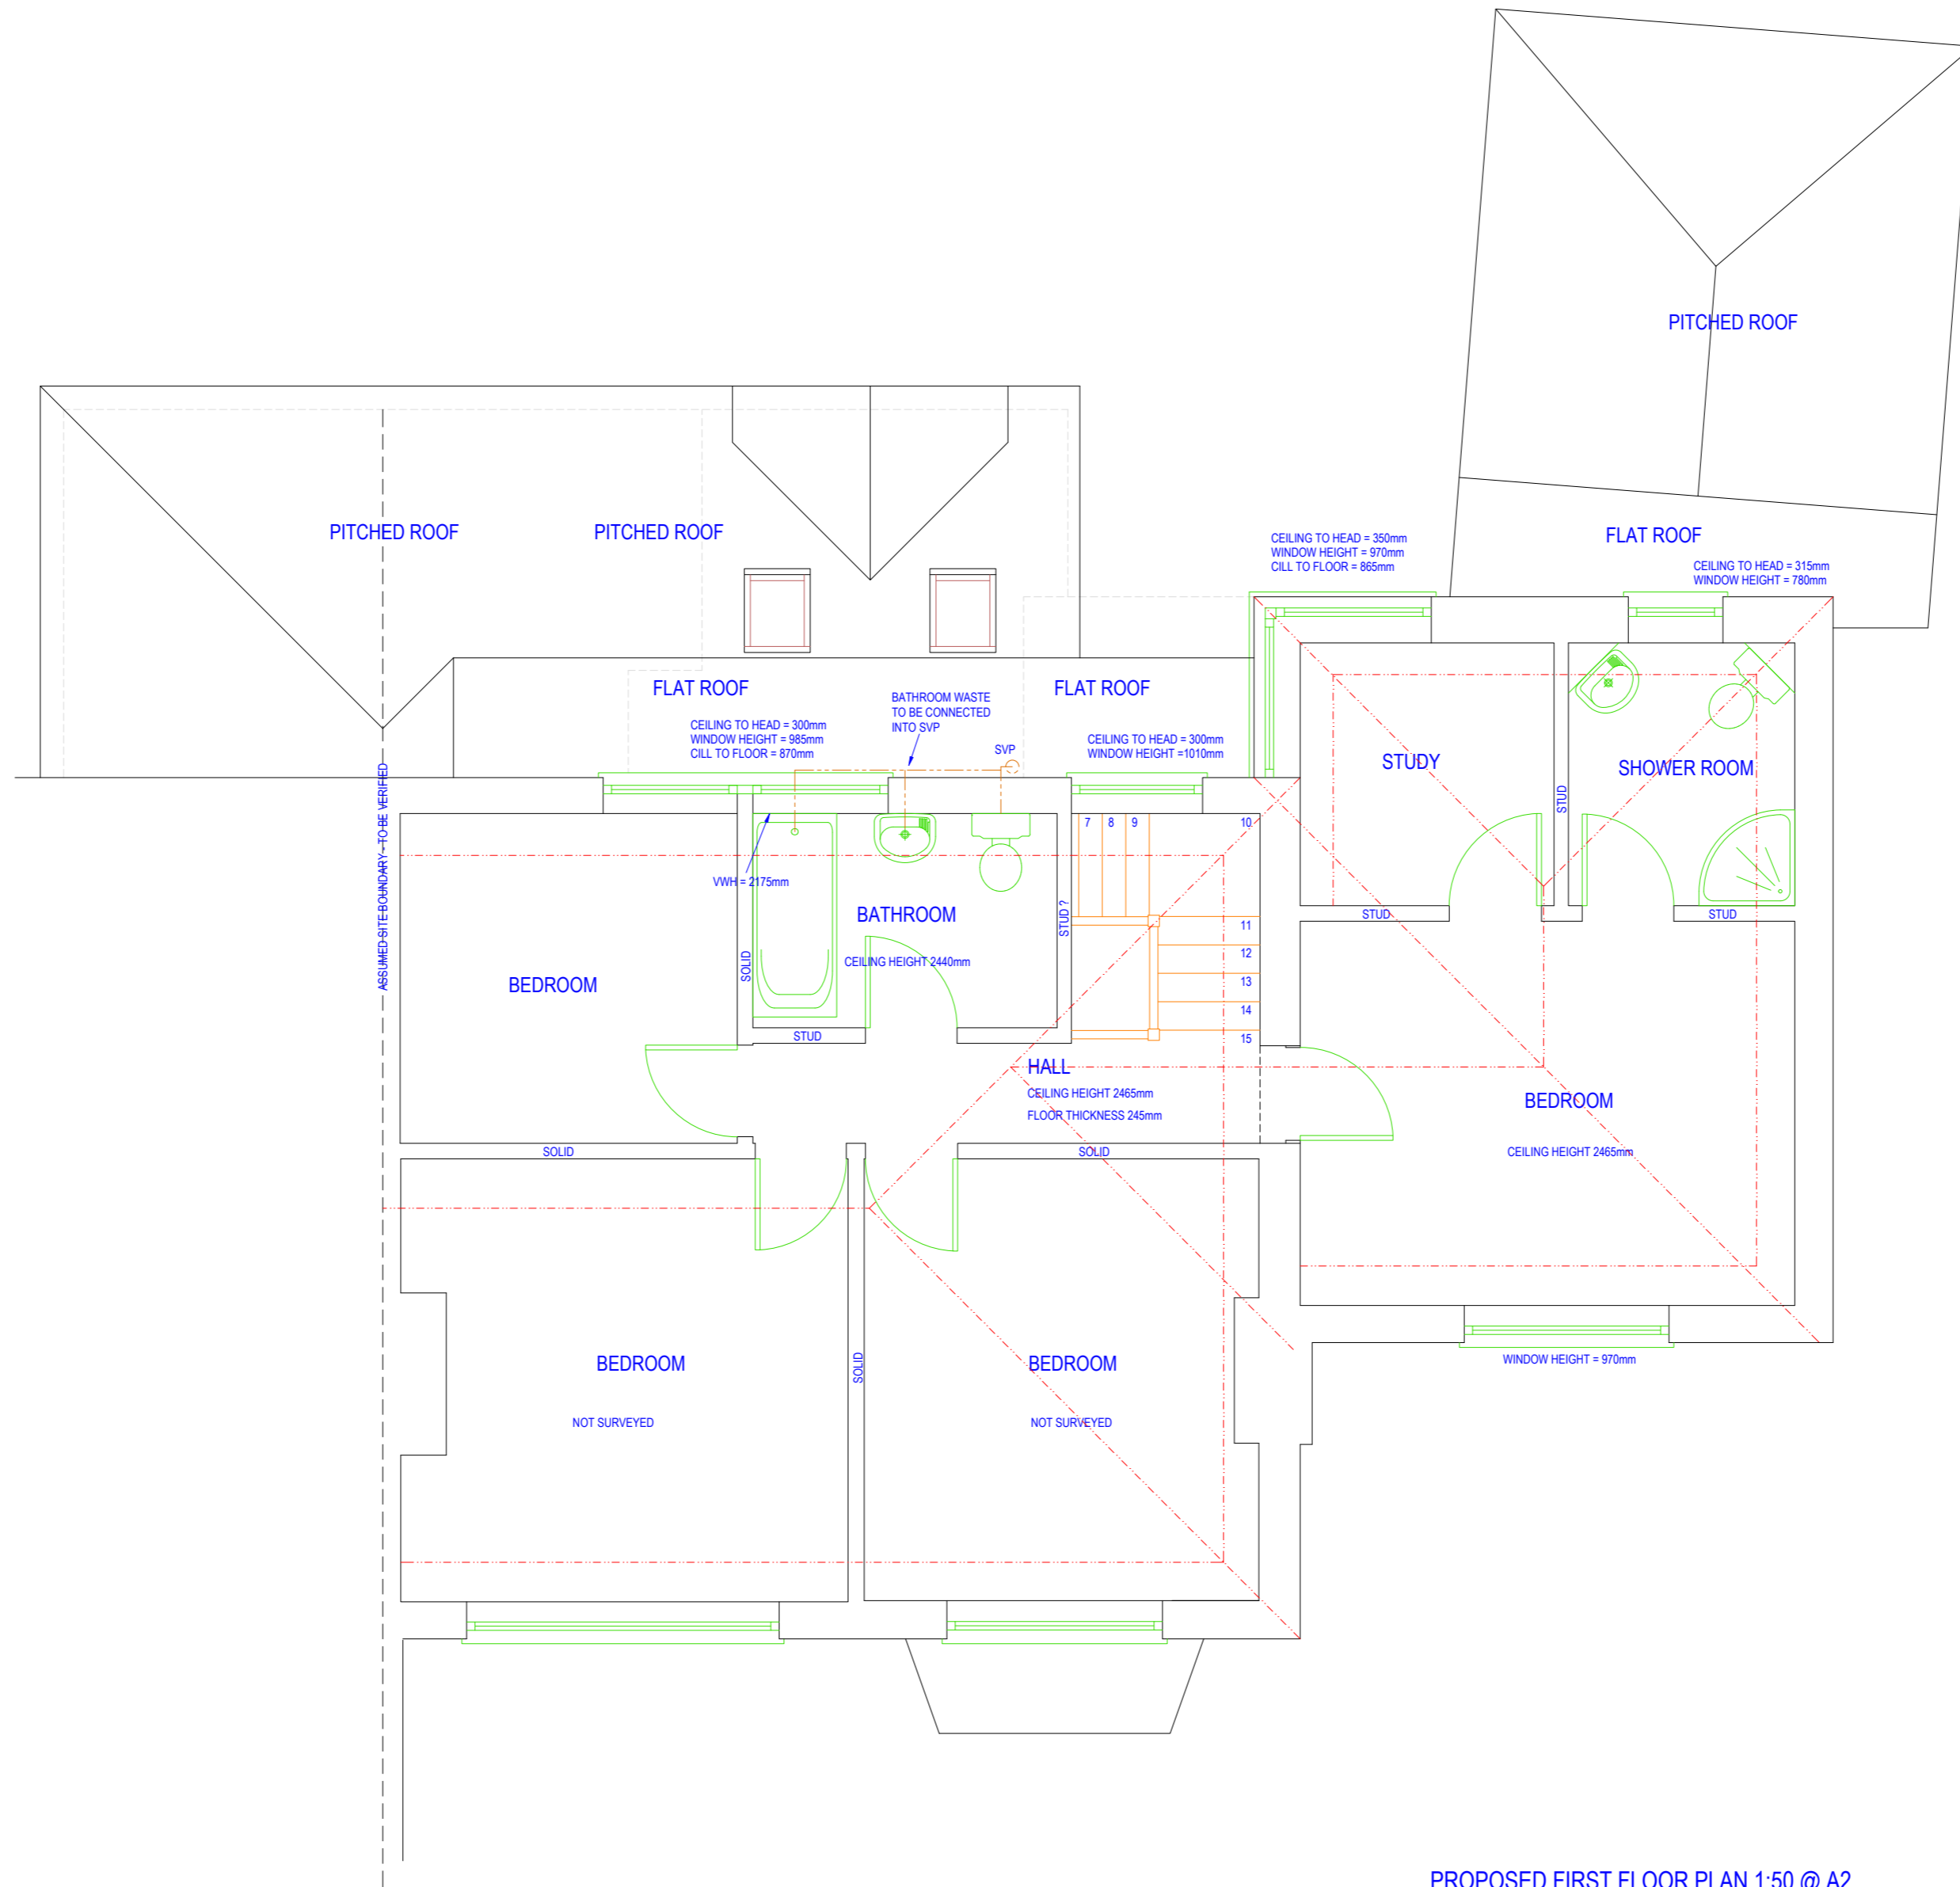

PROPOSED FIRST FLOOR PLAN 1:50 @ A2

IF IN DOUBT - ASK  
 COPYRIGHT CITYSCAPE ARCHITECTURE LTD  
 ALL DIMENSIONS, LEVELS AND ANGLES TO BE CHECKED ON SITE BY CONTRACTOR  
 ALL BOUNDARIES ARE ASSUMED AND WE ACCEPT NO LIABILITY FOR BOUNDARY INACCURACY  
 YOU ARE REMINDED OF YOUR RESPONSIBILITIES UNDER THE 'PARTY WALL ETC. ACT' 1996 WHERE APPLICABLE  
 RESPONSIBILITY IS NOT ACCEPTED FOR ERRORS MADE BY OTHERS IN SCALING FROM THIS DRAWING  
 ALL DRAIN RUNS EXISTING AND PROPOSED ARE TO BE VERIFIED ON SITE DUE TO RESTRICTED ACCESS - ENSURE ALL CONNECTIONS MADE TO CORRECT SYSTEMS

**CITYSCAPE**  
 ARCHITECTURE

T: 0117 900 0124  
 W: www.abcpplans.co.uk  
 E: mail@abcpplans.co.uk

CLIENT: HOUSE  
 SITE:  
 39 ELBERTON ROAD, BRISTOL. BS9 2PZ

SCHEME:  
 SINGLE STOREY EXTENSION TO REAR  
 TO BE READ IN CONJUNCTION WITH: Z-800-S001  
 DRAWING NUMBER: Z-800-D006

DATE: 24TH NOVEMBER 2023

REVISION:

X