



DRAWING SCALE: 1:100

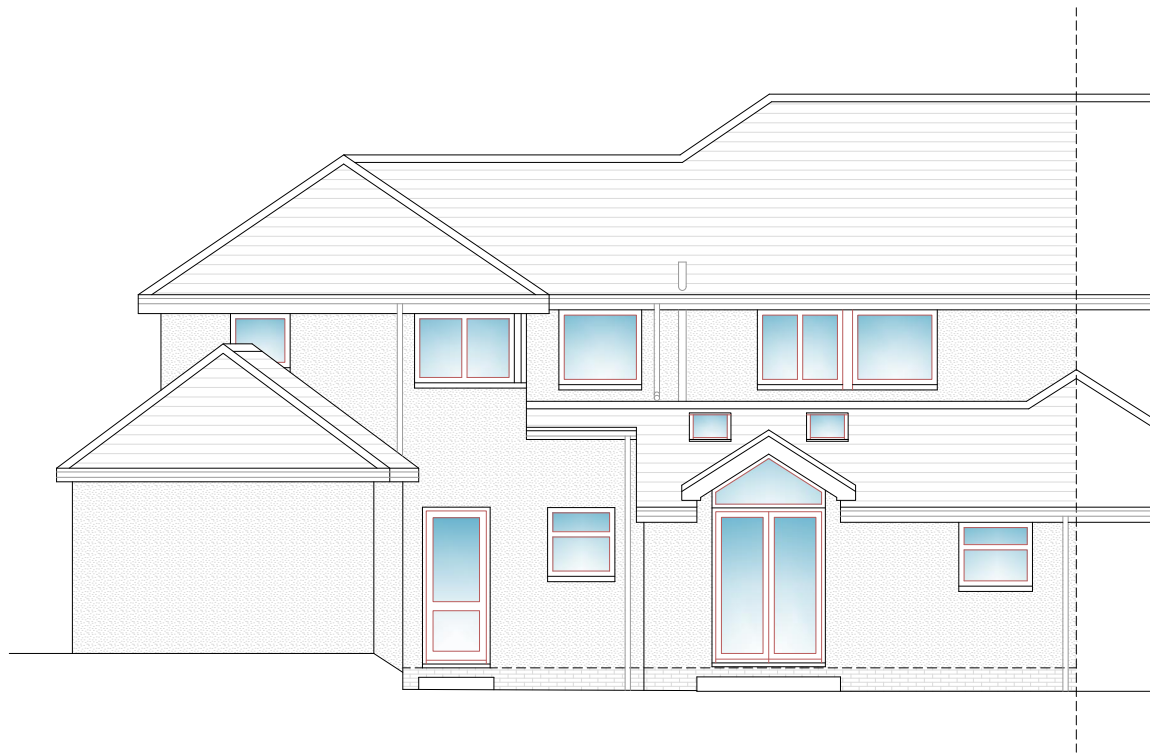


PROPOSED REAR ELEVATION 1:100 @ A3

FIRST CEILING  
FIRST FLOOR  
GROUND CEILING  
GROUND FLOOR

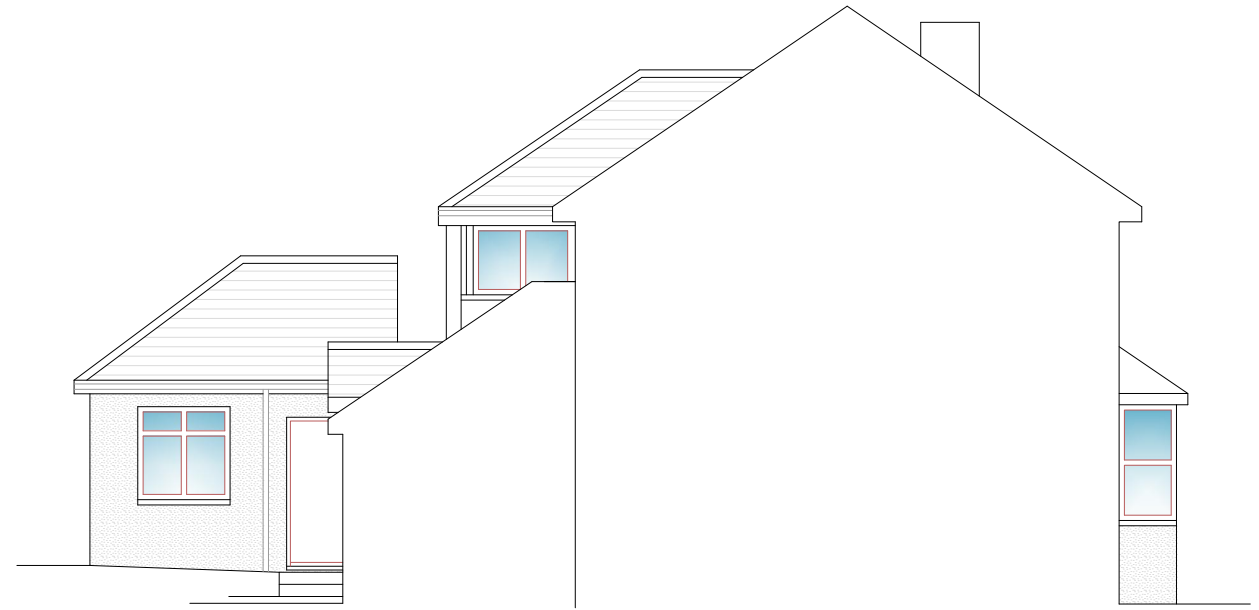

PROPOSED SIDE ELEVATION 1:100 @ A3

GREY SINGLE PLY FLAT ROOF  
ROOF TILES TO MATCH EXISTING  
RENDER FINISH TO MATCH EXISTING  
WHITE UPVC WINDOWS TO MATCH EXISTING

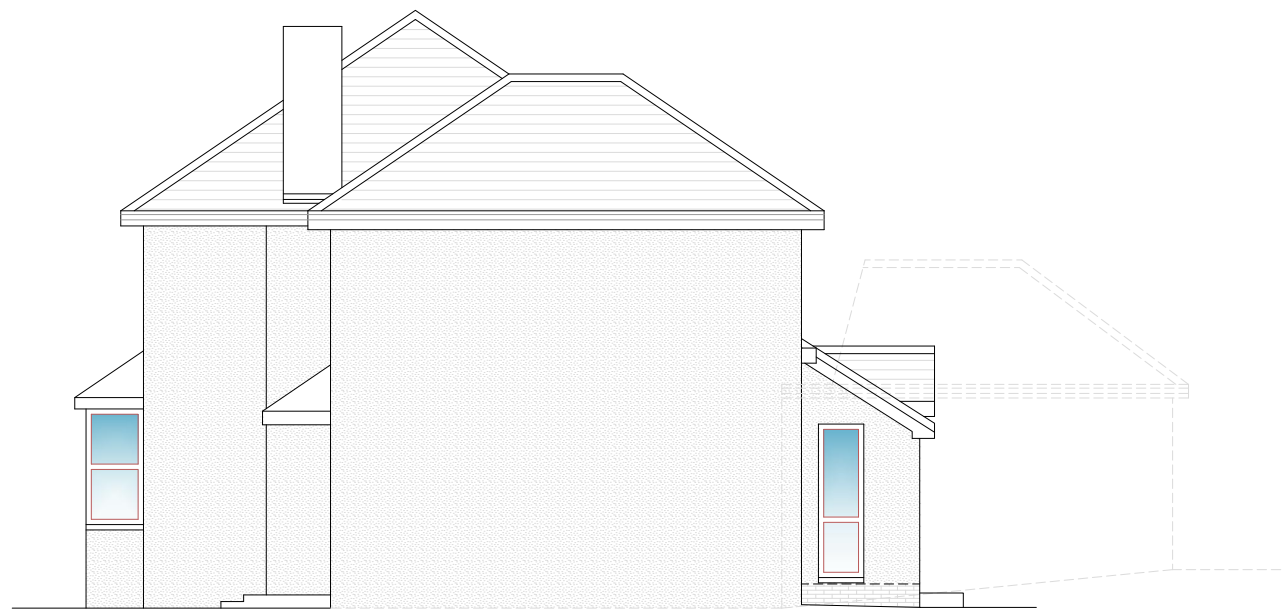

PROPOSED SIDE ELEVATION 1:100 @ A3

FIRST CEILING  
FIRST FLOOR  
GROUND CEILING  
GROUND FLOOR

IF IN DOUBT - ASK

COPYRIGHT CITYSCAPE ARCHITECTURE LTD

ALL DIMENSIONS, LEVELS AND ANGLES TO BE CHECKED ON SITE BY CONTRACTOR

ALL BOUNDARIES ARE ASSUMED AND WE ACCEPT NO LIABILITY FOR BOUNDARY INACCURACY

YOU ARE REMINDED OF YOUR RESPONSIBILITIES UNDER THE 'PARTY WALL ETC. ACT. 1996 WHERE APPLICABLE

RESPONSIBILITY IS NOT ACCEPTED FOR ERRORS MADE BY OTHERS IN SCALING FROM THIS DRAWING

ALL DRAIN RUNS EXISTING AND PROPOSED ARE TO BE VERIFIED ON SITE DUE TO RESTRICTED ACCESS - ENSURE ALL CONNECTIONS MADE TO CORRECT SYSTEMS

CLIENT: HOUSE

SITE: 39 ELBERTON ROAD, BRISTOL, BS9 2PZ

T: 0117 900 0124

W: www.aboplans.co.uk

E: mail@aboplans.co.uk

SCHEME: SINGLE STOREY EXTENSION TO REAR

TO BE READ IN CONJUNCTION WITH: Z-800-S001

DRAWING NUMBER: Z-800-D007

REVISION:

X

DATE: 24TH NOVEMBER 2023

CITYSCAPE  
ARCHITECTURE