



-00 Proposed Lower Ground Floor M4(3)

1:100

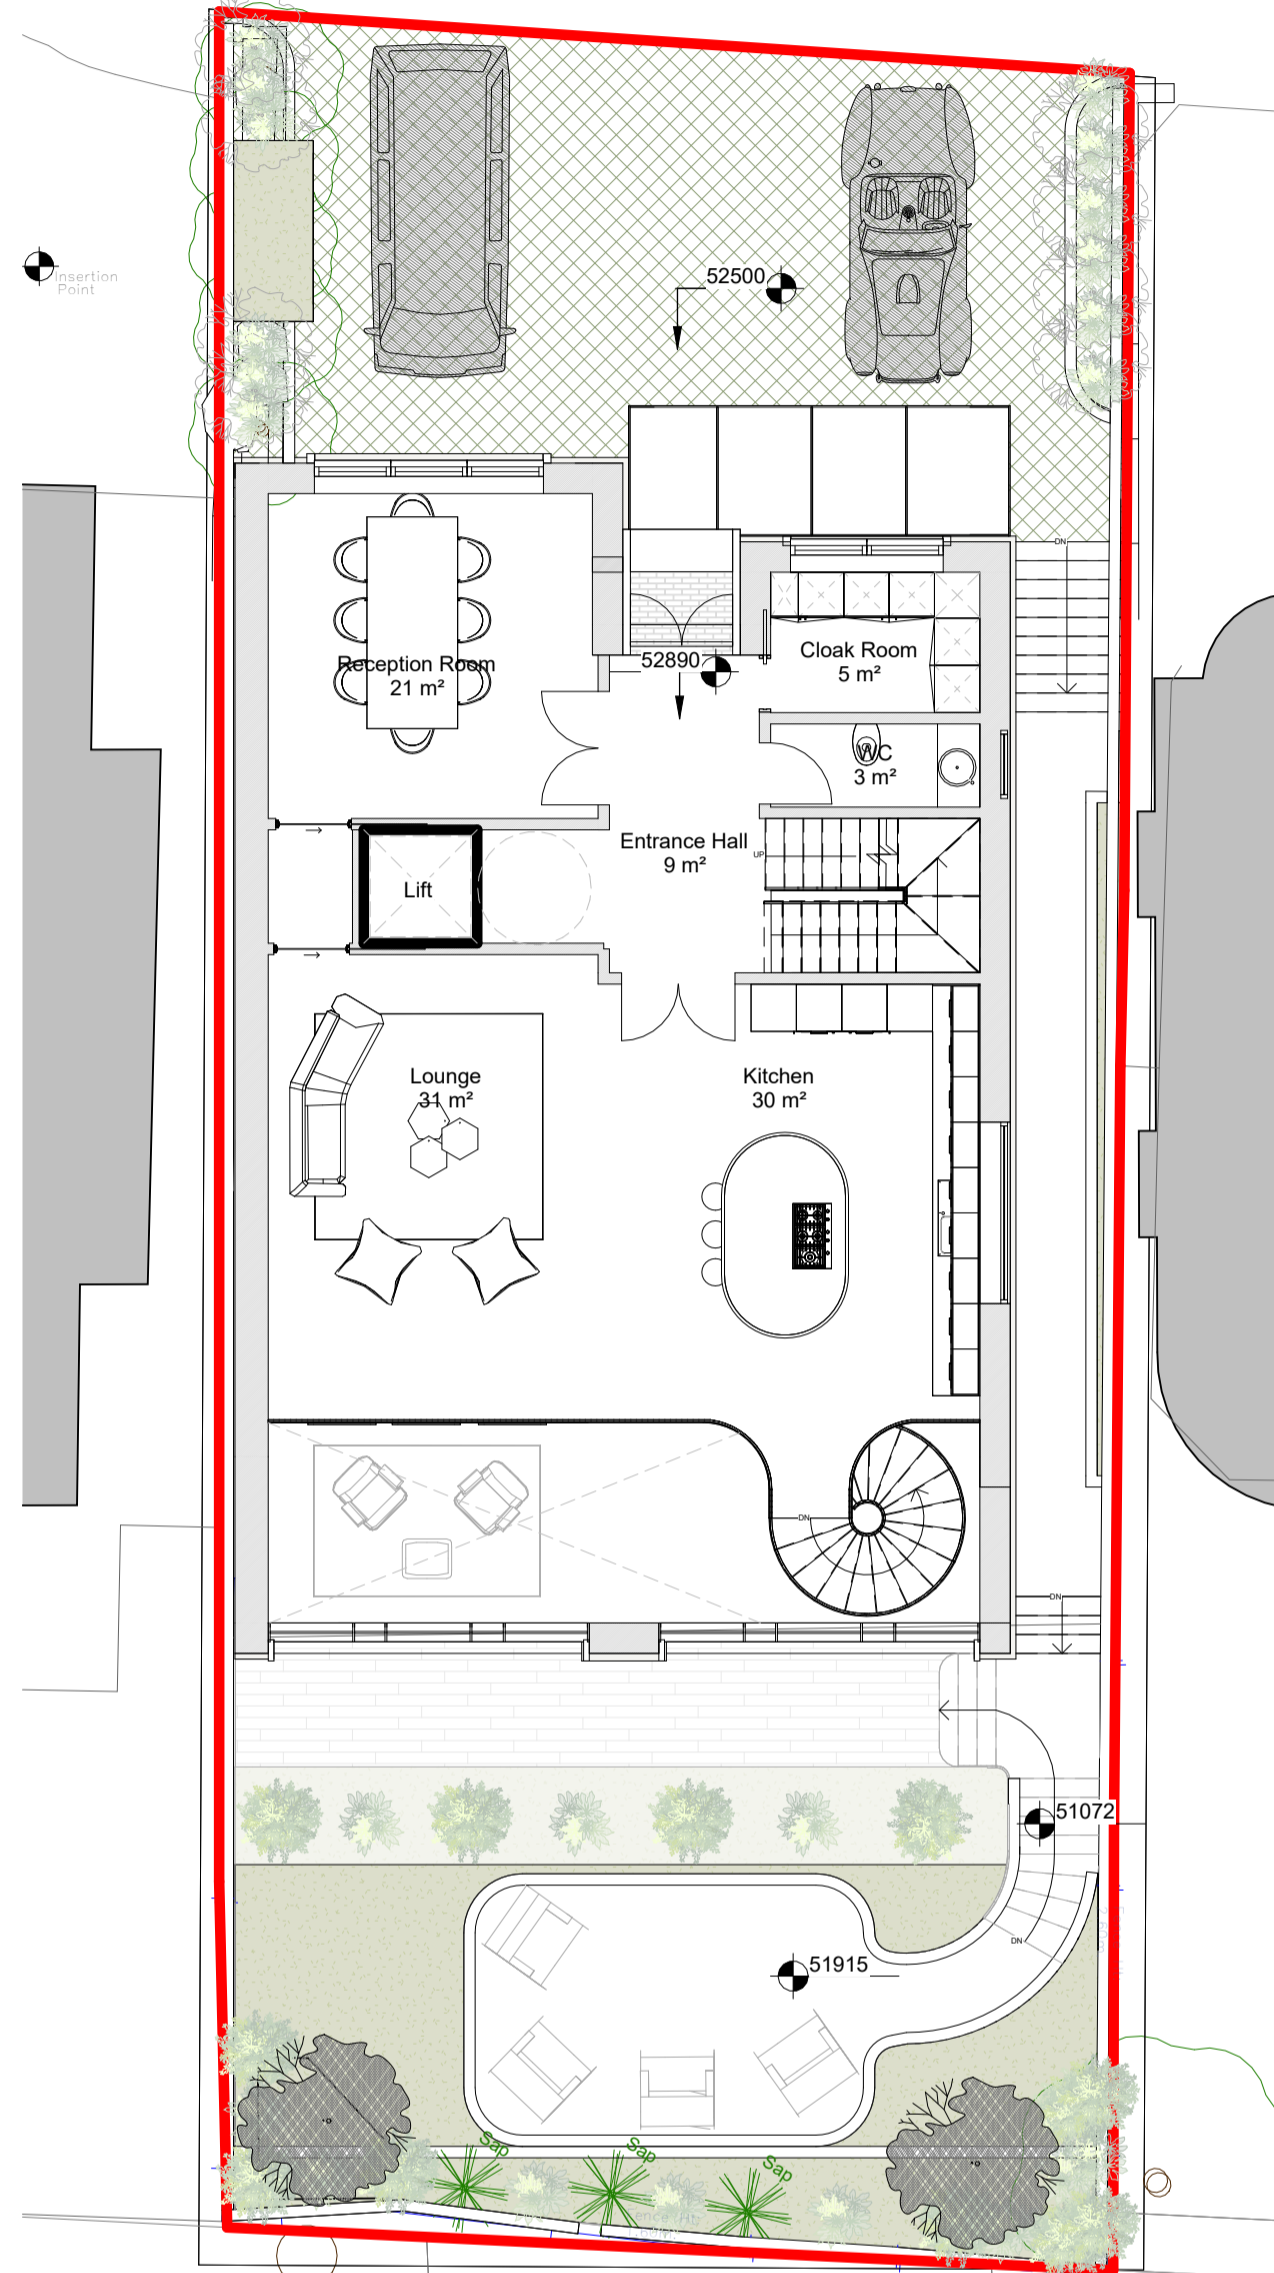


+00 Proposed Ground Floor M4(3)

1:100

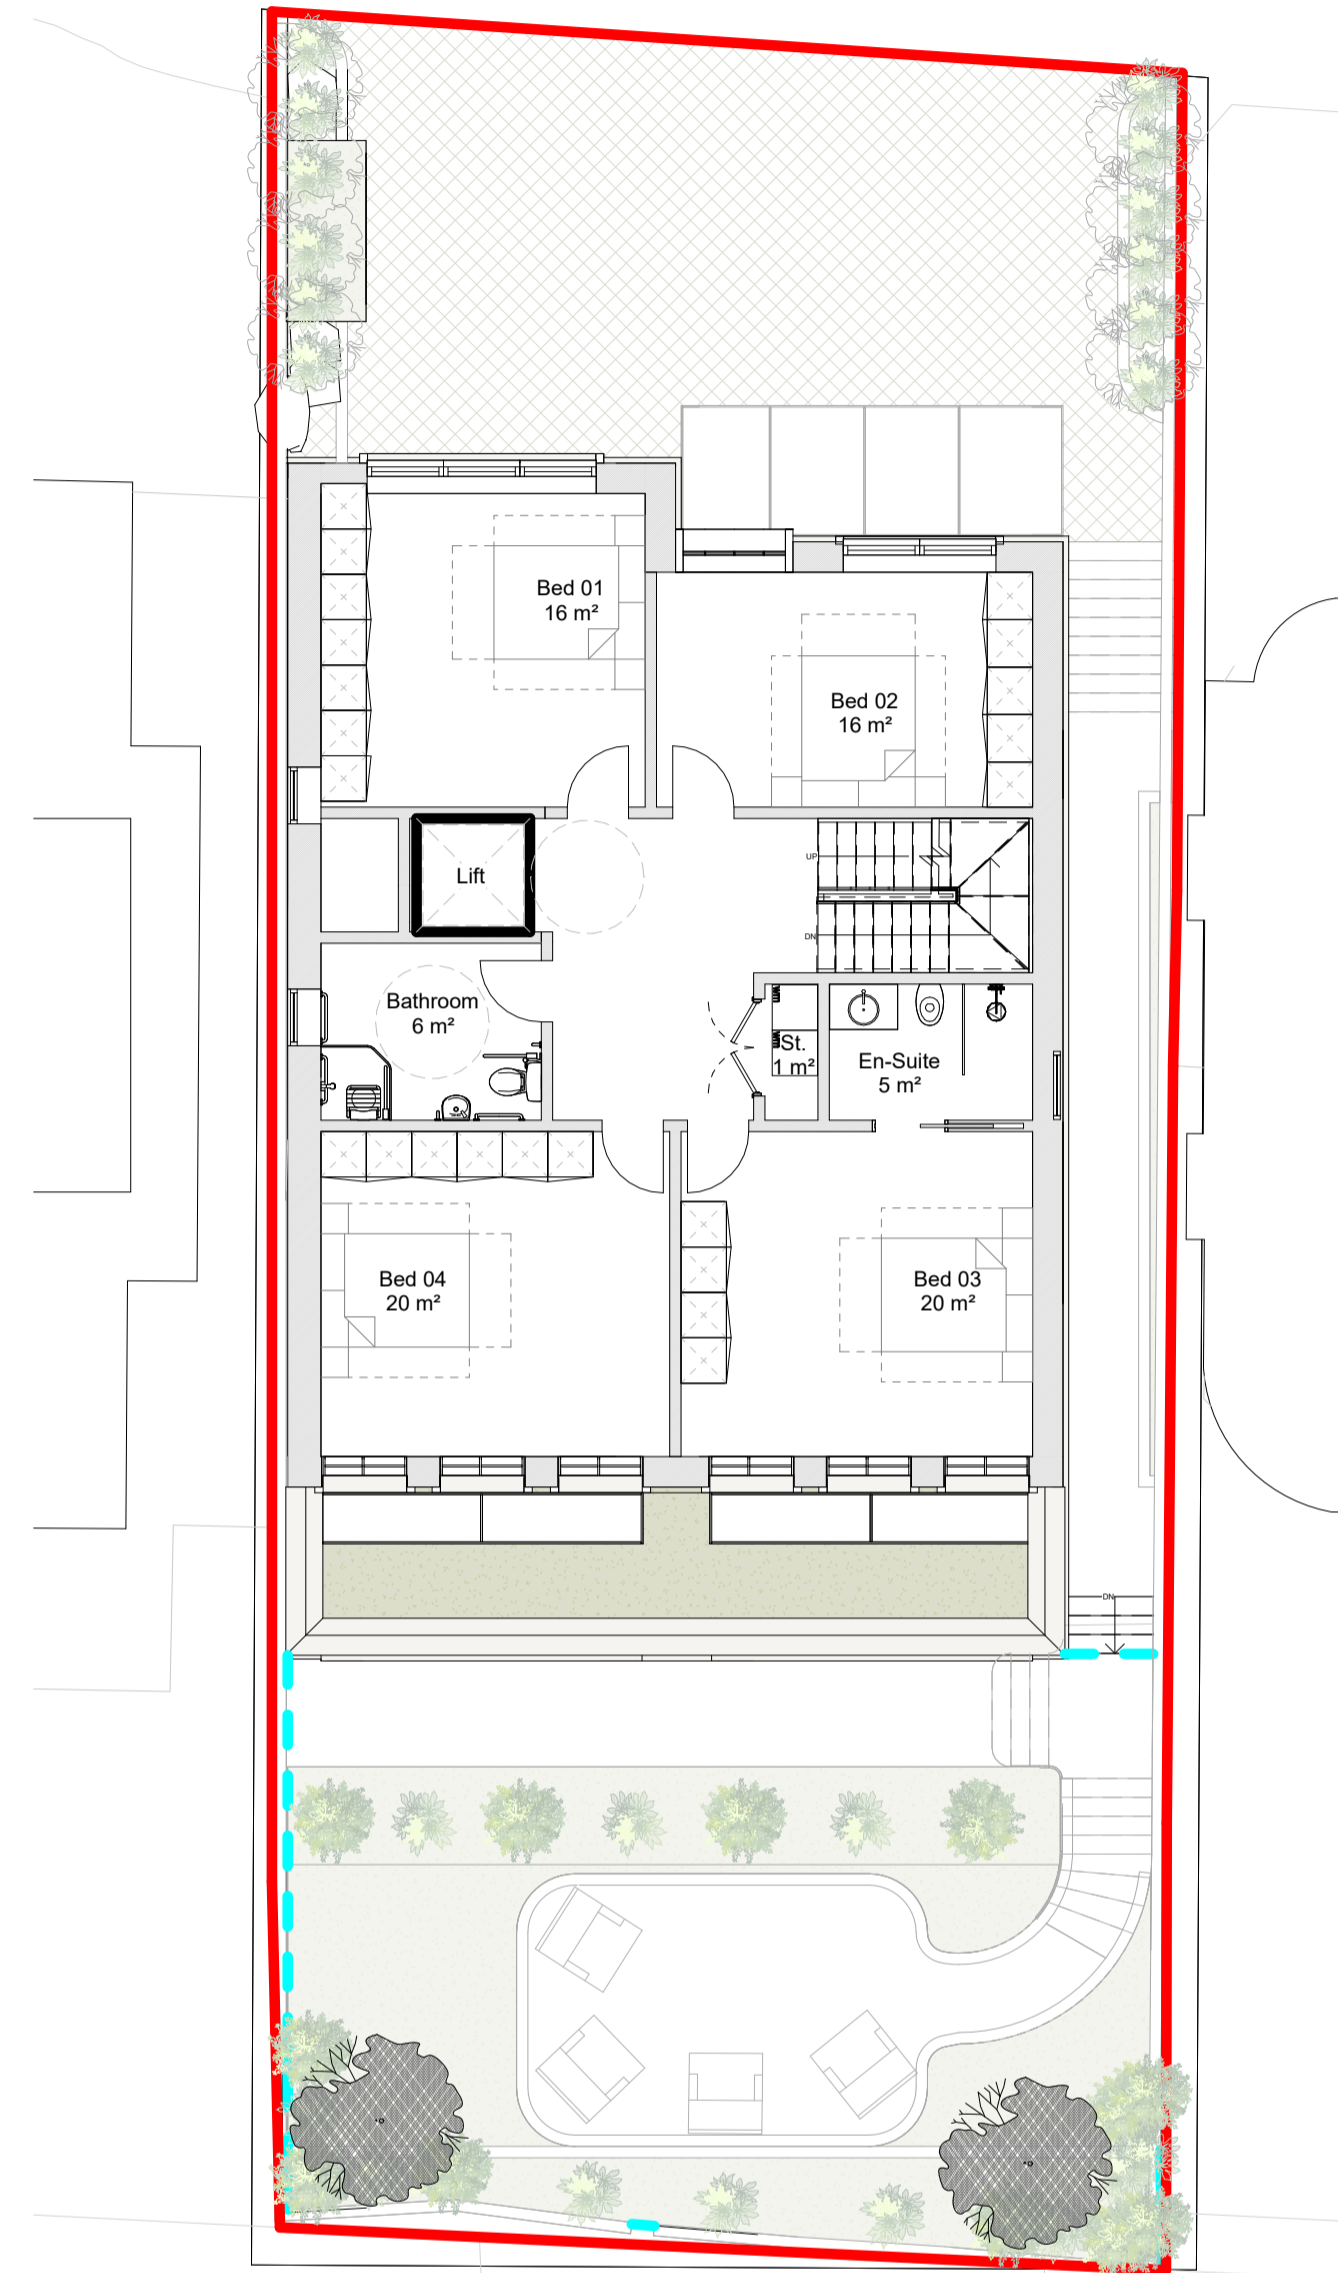


+01 Proposed First Floor M4(3)

1:100

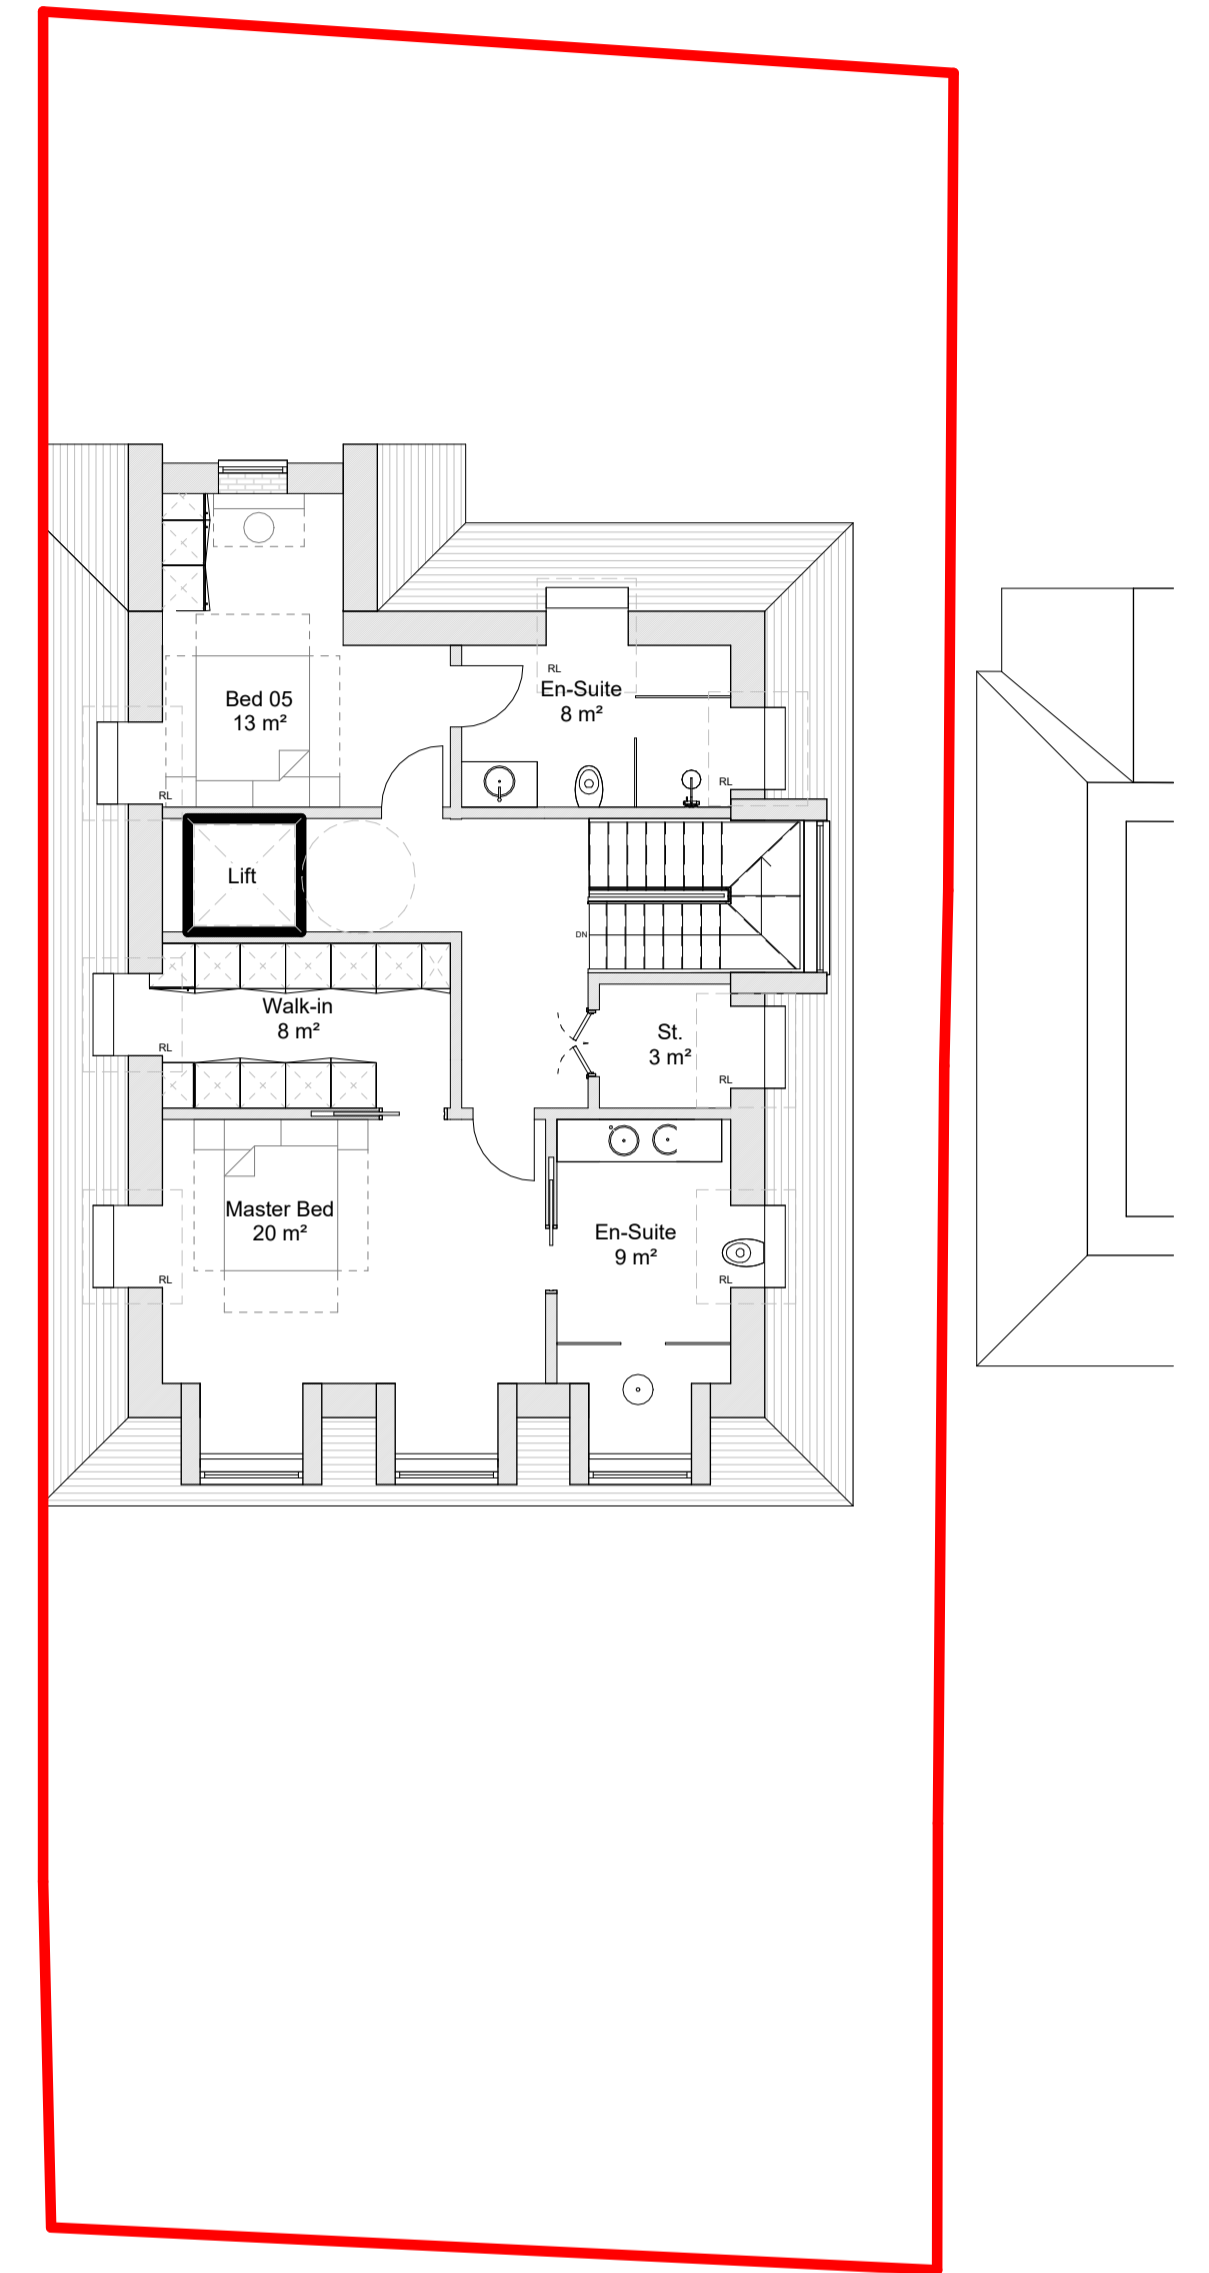

+02 Proposed Second Floor M4(3)

1:100

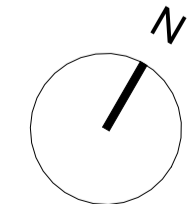

PLEASE NOTE:

1. ALL DIMENSIONS TO BE VERIFIED ON SITE BEFORE FABRICATION.
2. CONTRACTOR TO REFER TO ENGINEERS DRAWINGS BEFORE PROCEEDING WITH WORKS.
3. ALL DRAWINGS AND DESIGNS ARE THE INTELLECTUAL PROPERTY OF THE ARCHITECT AND MAY NOT BE DISTRIBUTED, COPIED OR ISSUED WITHOUT WRITTEN PERMISSION OF THE ARCHITECT.
4. THE ARCHITECT OWNS THE COPYRIGHT IN ALL ORIGINAL WORKS PRODUCED IN THE PERFORMANCE OF THIS PROJECT

ADDITIONAL NOTES:

65 Highfield Gardens
Proposed GIA Area

Basement: 164.5 sqm
Ground Floor: 110.5 sqm
First Floor: 117.0 sqm
Second Floor: 83.0 sqm

Total GIA 475 sqm

1:100 @ A1 / 1:200 @ A3



REVISIONS

No	Date	Issued For	Issued By
P1	26.06.23	First Issue For Comments	JZ
P2	11.09.23	Post Pre-App Updates	JZ
P3	02.10.23	Planning Application	JZ
P4	27.10.23	Application Submission	JZ

Client:

Private Client

Project:

65 Highfield Gardens, London

Title:

Proposed Floor Plans M4(3)

Drawn:	Chk:	Project Number:
JZ	YP	2308
Scale:	Drawing No	Rev
1:100	0115	P4



IGUANA
ARCHITECTS

Office Architecture: 07554 695 226

info@iguana-architects.com

WWW.IGUANA-ARCHITECTS.COM