



BASEMENT FLOOR LEVEL
As proposed

Existing Extension will be demolished prior to the commencement of the construction.


Existing Extension will be demolished prior to the commencement of the construction.

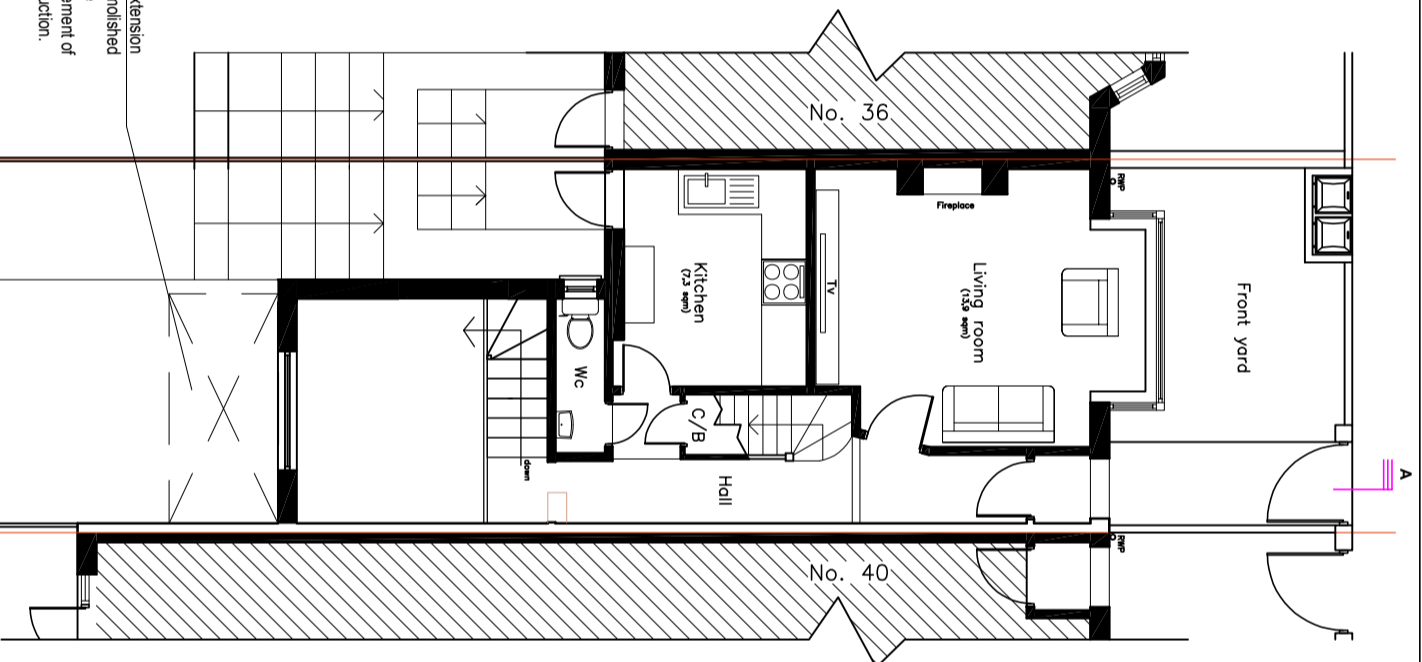

GROUND FLOOR PLAN
As proposed

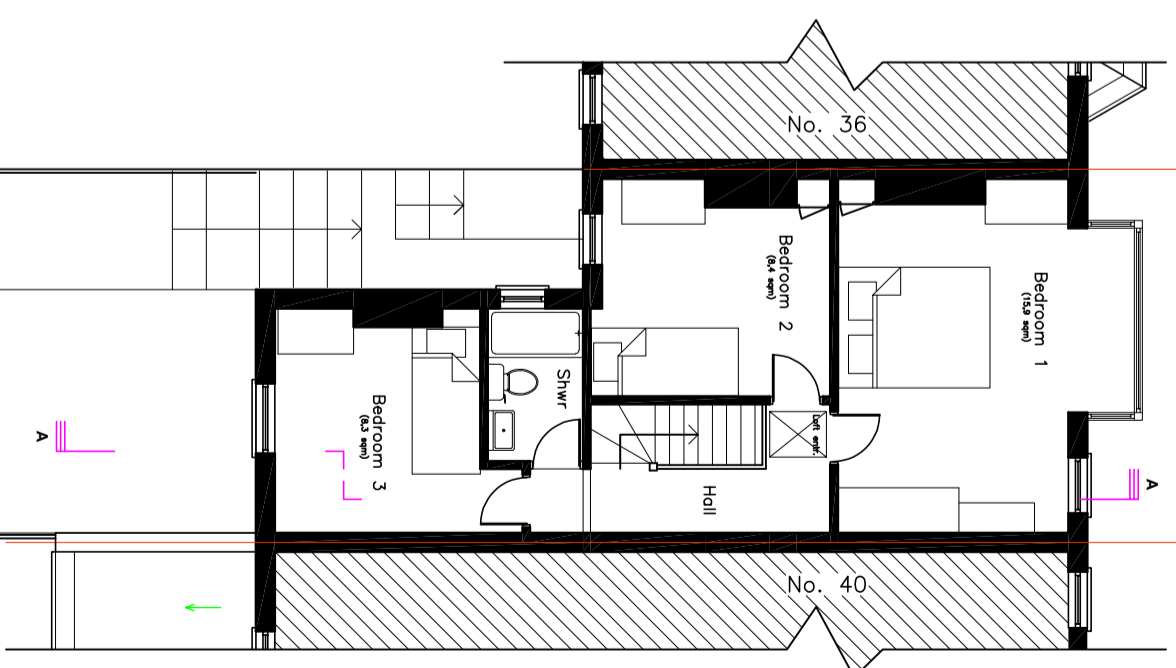

FIRST FLOOR PLAN
As proposed

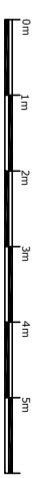

Drawing Title: PROPOSED FLOOR PLANS		Address: 38 Alexandra Road NW4 2SA		Revision:	
Project: Single-Storey Rear Extension		Drawing Number: 02-38-PRIOR		Scale: 1:100@A3	
PLANNING OFFICE@DUOSTUDIOARCHITECTURE.COM		DUOSTUDIO ARCHITECTURE & DESIGN		Date: NOV 2023	