




BASEMENT FLOOR LEVEL  
AS EXISTING

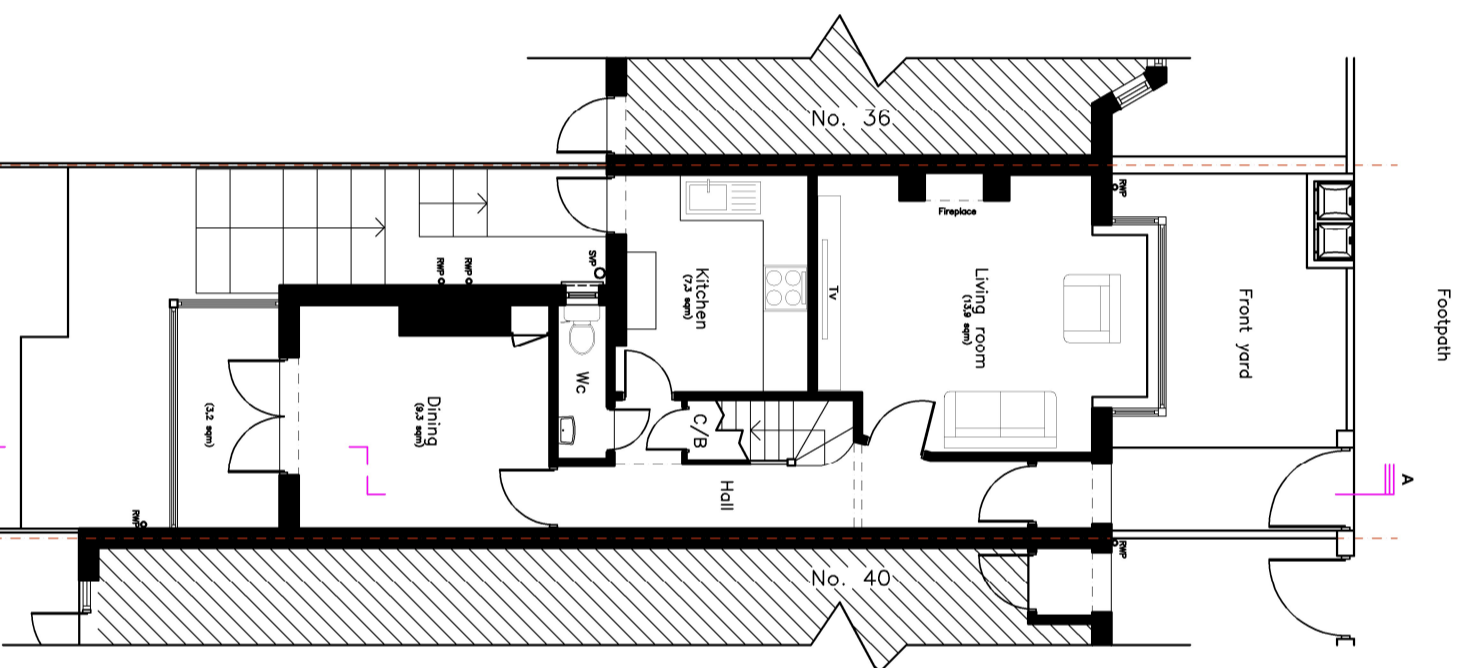

GROUND FLOOR PLAN  
AS EXISTING

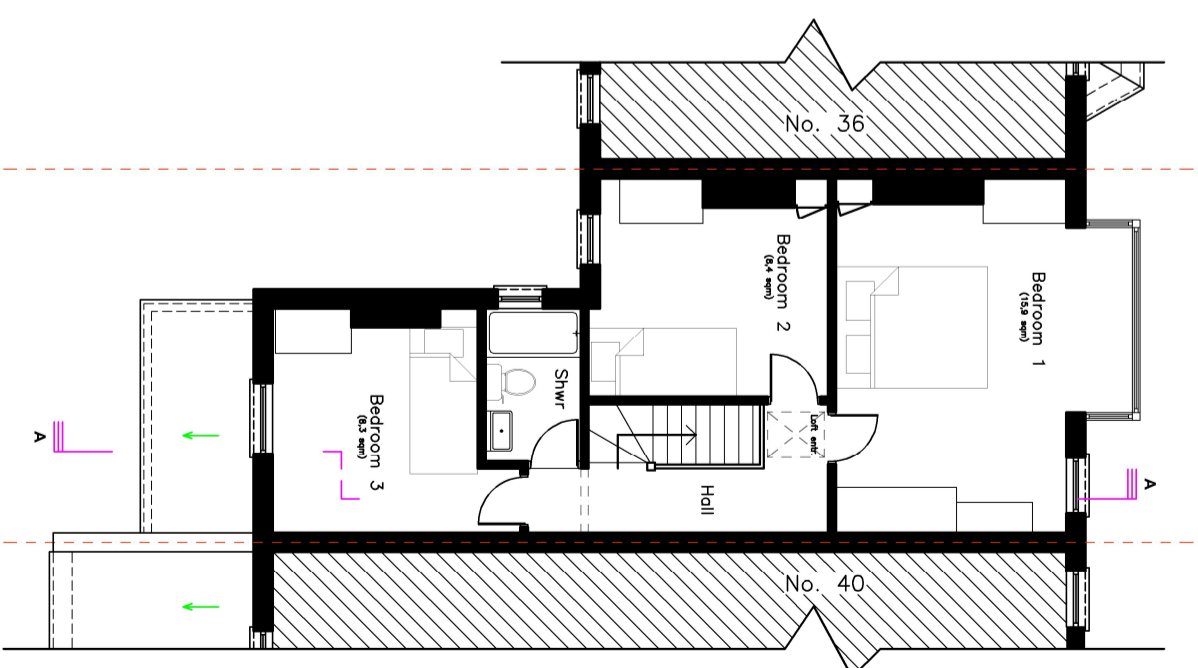

FIRST FLOOR PLAN  
AS EXISTING

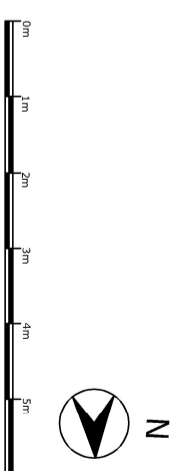

<b>Drawing Title:</b> EXISTING FLOOR PLANS		<b>Address:</b> 38 ALEXANDRA ROAD NW4 2SA		<b>Revision:</b>	
<b>Project:</b> Single-Storey Rear Extension		<b>Drawing Number:</b> 01-38-PRIOR		<b>Scale:</b> 1:100@A3	
<b>PLANNING</b> OFFICE@UOSTUDIOARCHITECTURE.COM		<b>DUOSTUDIO</b> ARCHITECTURE & DESIGN		<b>Date:</b> NOV 2023	