



Existing
Gross Internal Area
76.1m²

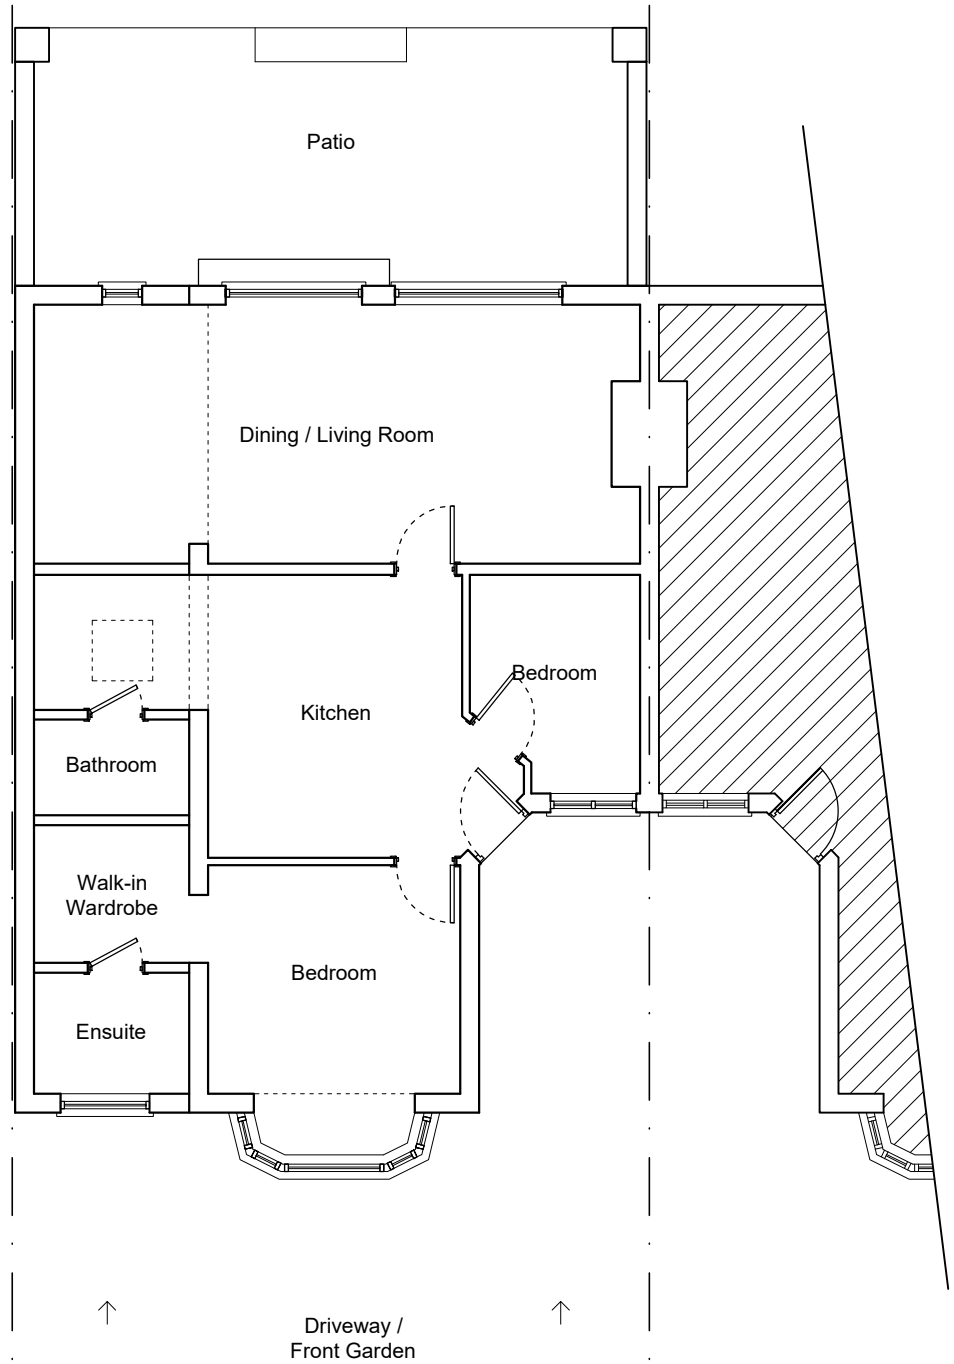

Ground Floor Plan
as Existing

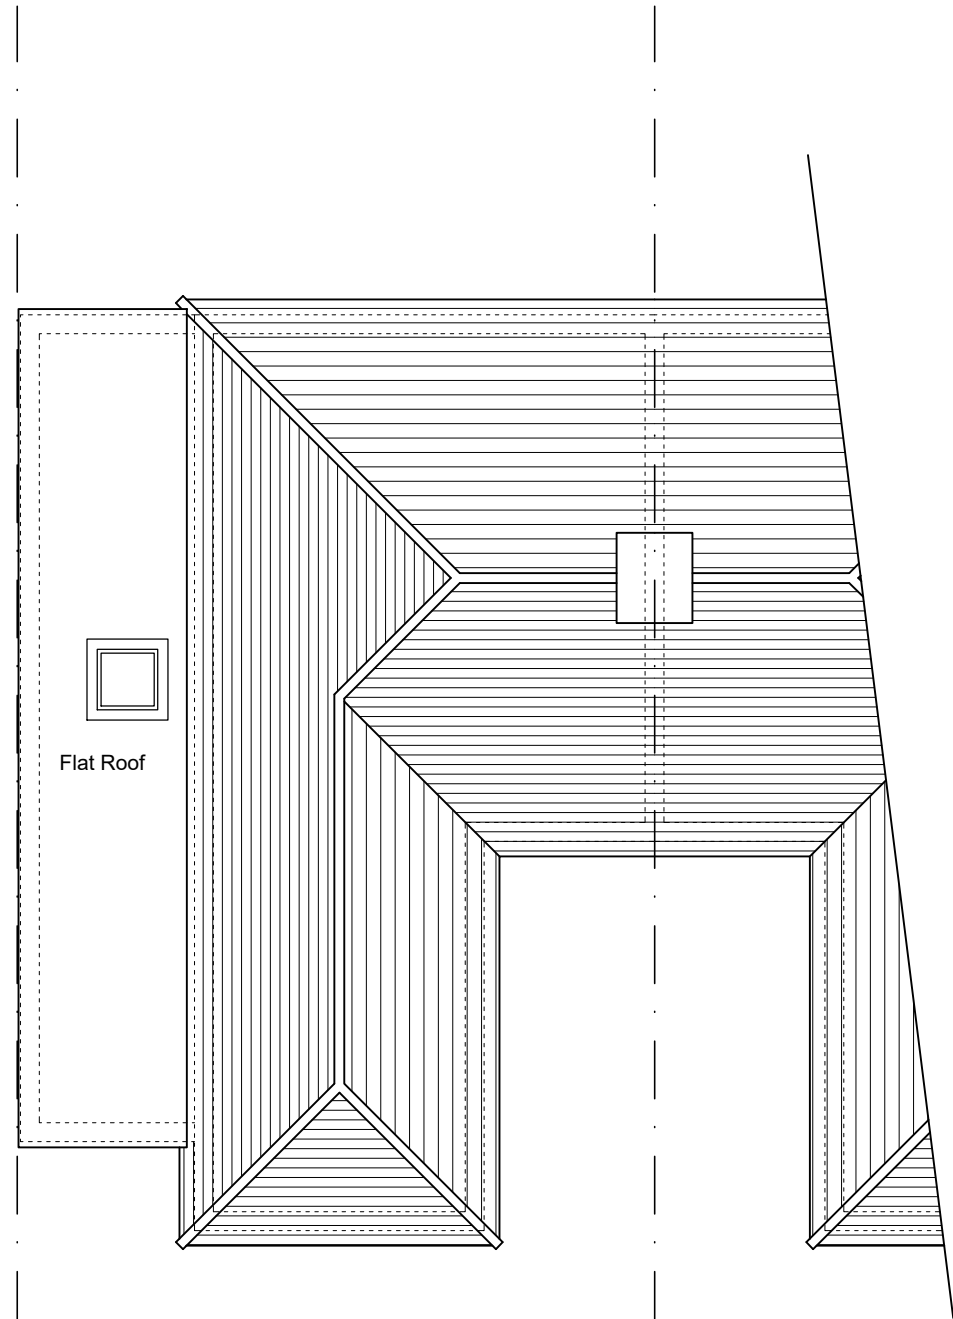

Roof Plan
as Existing

1 Langford Road

3 Langford Road

PPLX
Architects

58 Pine Grove
Brookmans Park
Herts
AL9 7BW

t: 07886 526 081
f: 01707 642 026
e: papalexandrakos@hotmail.com


Site:
1 Langford Road
Cockfosters
EN4 9DU

Client:
Mrs A Whitehead

Title:
Floor Plans
as Existing



Drawn:
NP | Drg. No. 364_01

Date:
Nov. 2023 | Rev. #

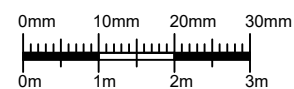

Scale: 1:100 | Drg. Size: A3

Key:

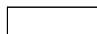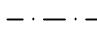Existing Walls/Floors 
Boundary Line 

Rev.	Date	Note