


Key


- 1 New wall with brickwork/render to match existing
- 2 New aluminium double glazed doors
- 3 New uPVC/aluminium double glazed windows
- 4 New flat roof

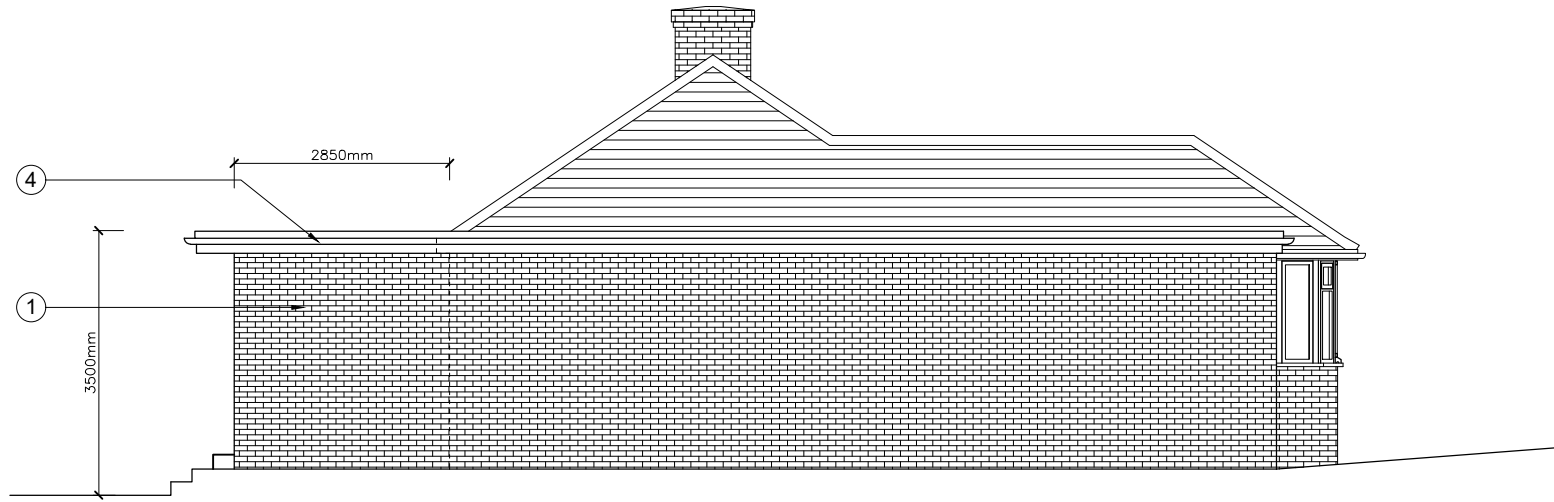


Flank Elevation as Proposed



Rear Elevation as Proposed

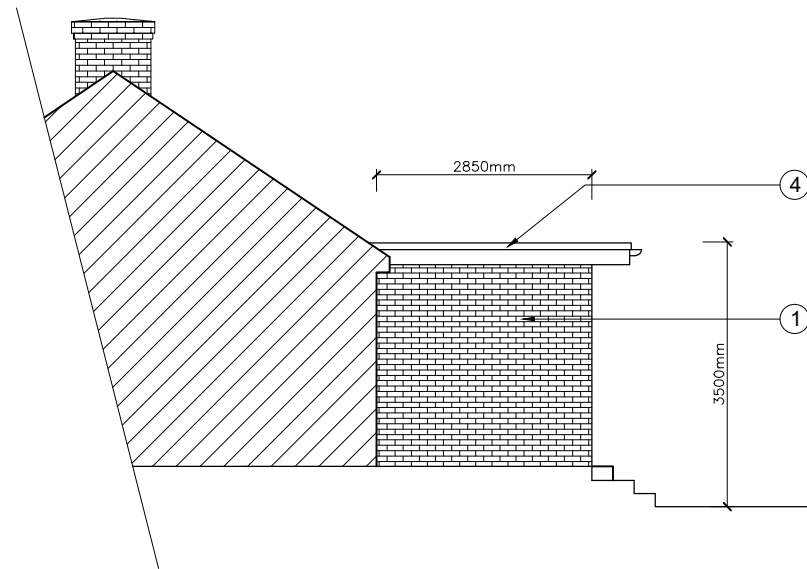

Flank Elevation as Proposed

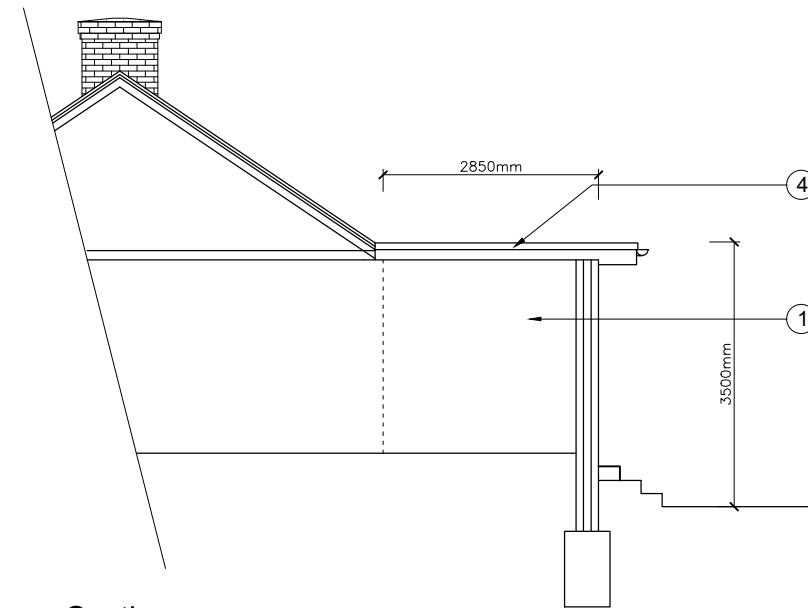

Section as Proposed

PPLX
Architects

58 Pine Grove
Brookmans Park
Herts
AL9 7BW

t: 07886 526 081
f: 01707 642 026
e: papalexandrakos@hotmail.com


Site:
1 Langford Road
Cockfosters
EN4 9DU

Client:
Mrs A Whitehead

Title:
Elevations and Section
as Proposed

Drawn: NP | Drg. No. 364_04

Date: Nov. 2023 | Rev. #

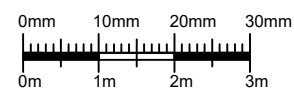

Scale: 1:100 | Drg. Size: A3

Key:

- Existing Walls/Floors
- Boundary Line
- Proposed Brickwork
- Proposed Blockwork
- Proposed Partitions

Rev. Date Note

Rev.	Date	Note