


LOFT FLOOR



ROOF FLOOR

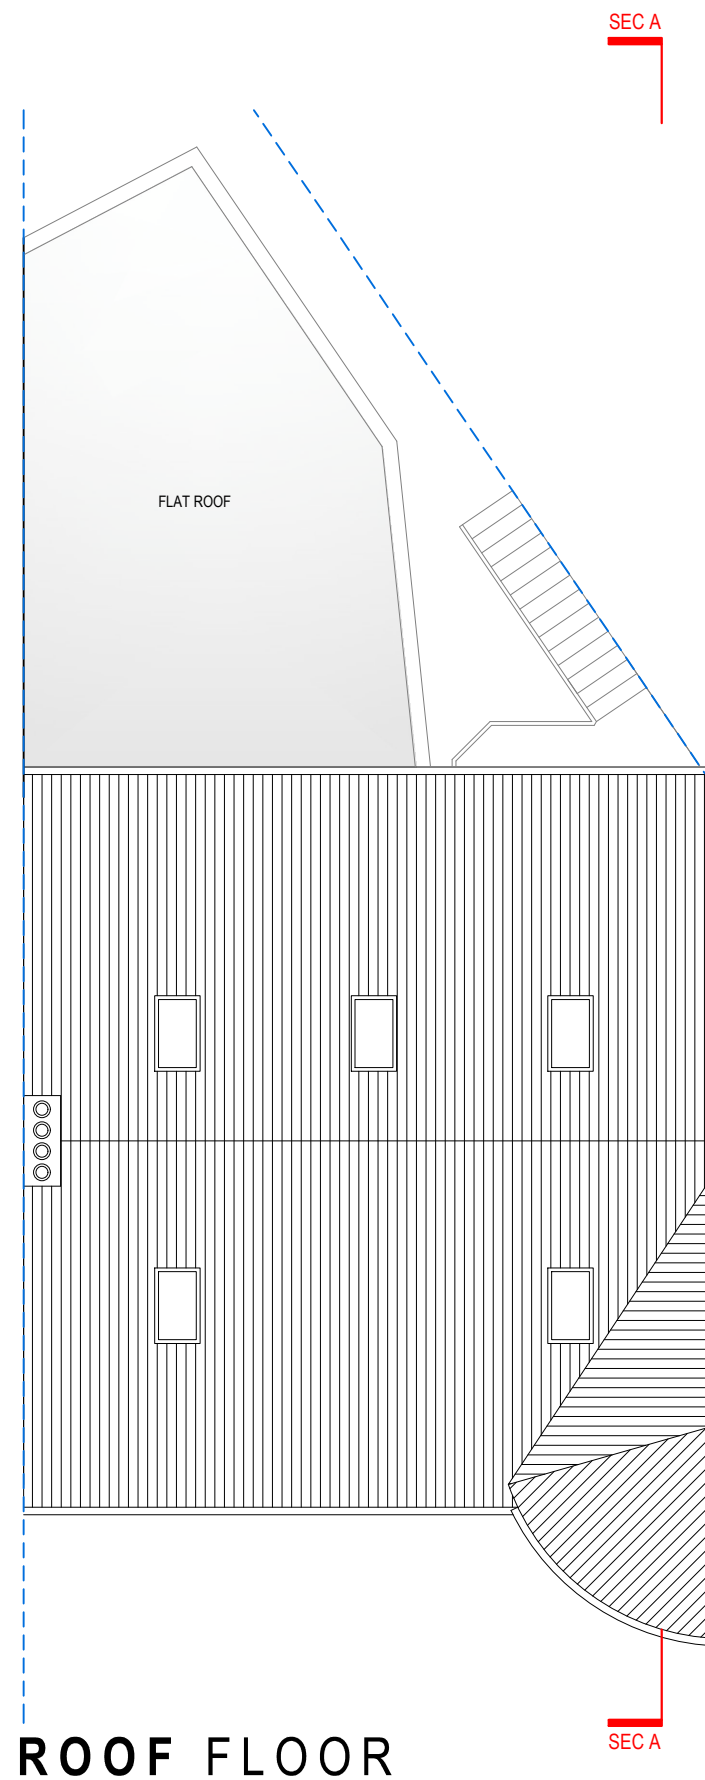

Address - Unit 4, Grosvenor Way, London E5 9ND
 Phone - 020 3781 8008
 E-mail - office@redwoodsprojects.co.uk
 Web - www.redwoodsprojects.co.uk
 Any errors on Dimensions to be reported to the Architect prior to commencement of Works.
 Dimensions and areas are based on survey information.
 This drawing is copyright © Redwoods Projects.
 All dimensions to be checked on site Prior work.

| | |
|---|------------------|
| REFERENCE: 3 COURTLAND ROAD, IFFLEY, OXFORD OX4 4HZ, UK | |
| TITLE: PROPOSED DRAWING FLOOR PLANS | |
| PROJECT No: 2052 | DATE: 15-09-2023 |
| SHEET No: P 02 | |



0 1 2 5m scale 1:100 @A3

| | |
|----------------|------------|
| NOTES: | |
| DRAWN BY: MCDC | EDITED BY: |