



**GROUND FLOOR**

SEC A

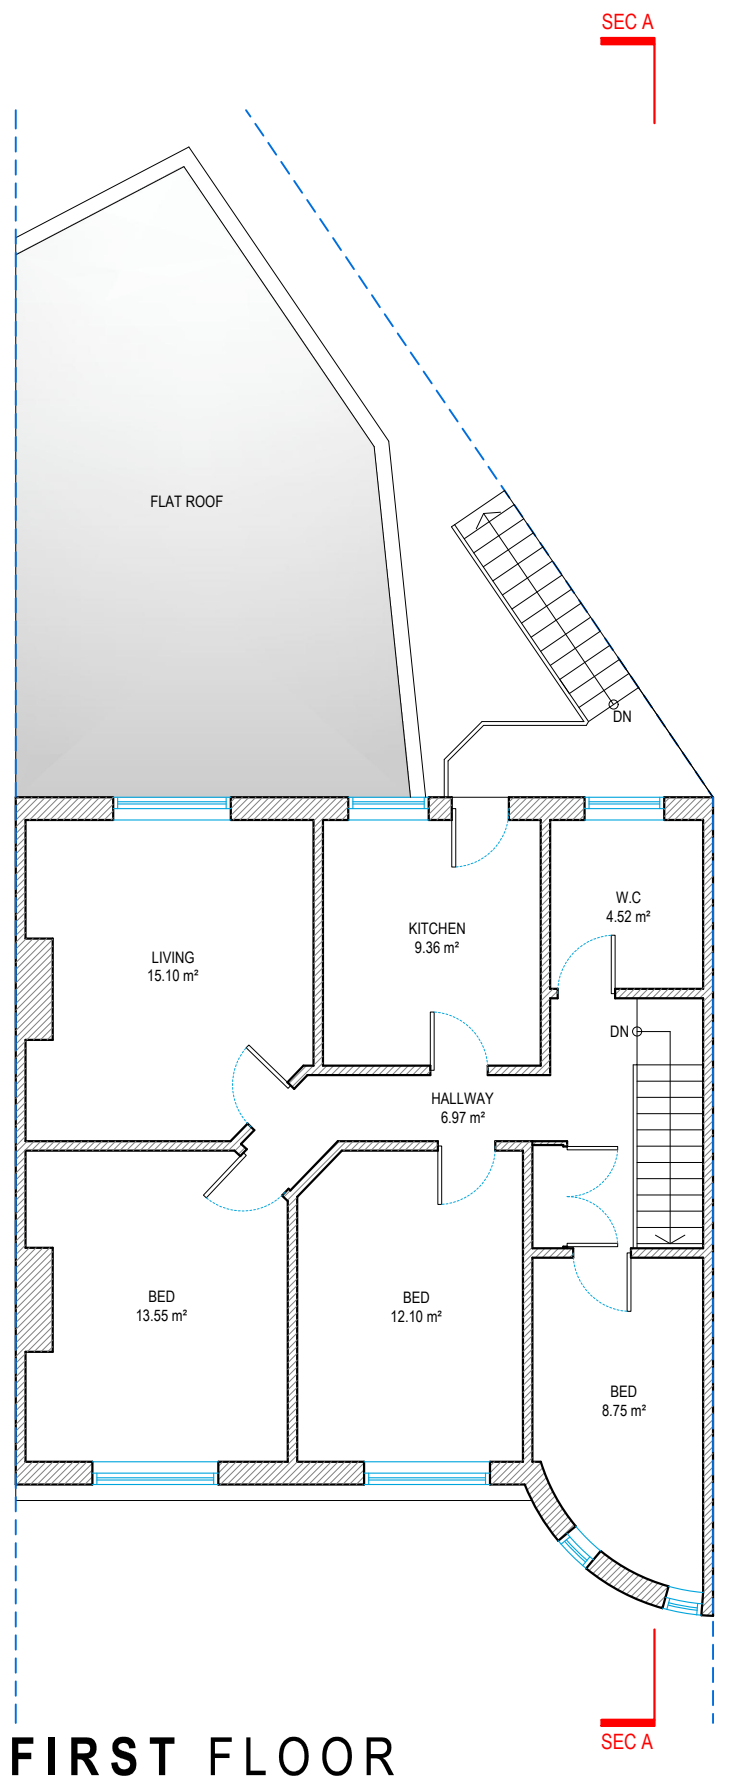

**FIRST FLOOR**

SEC A

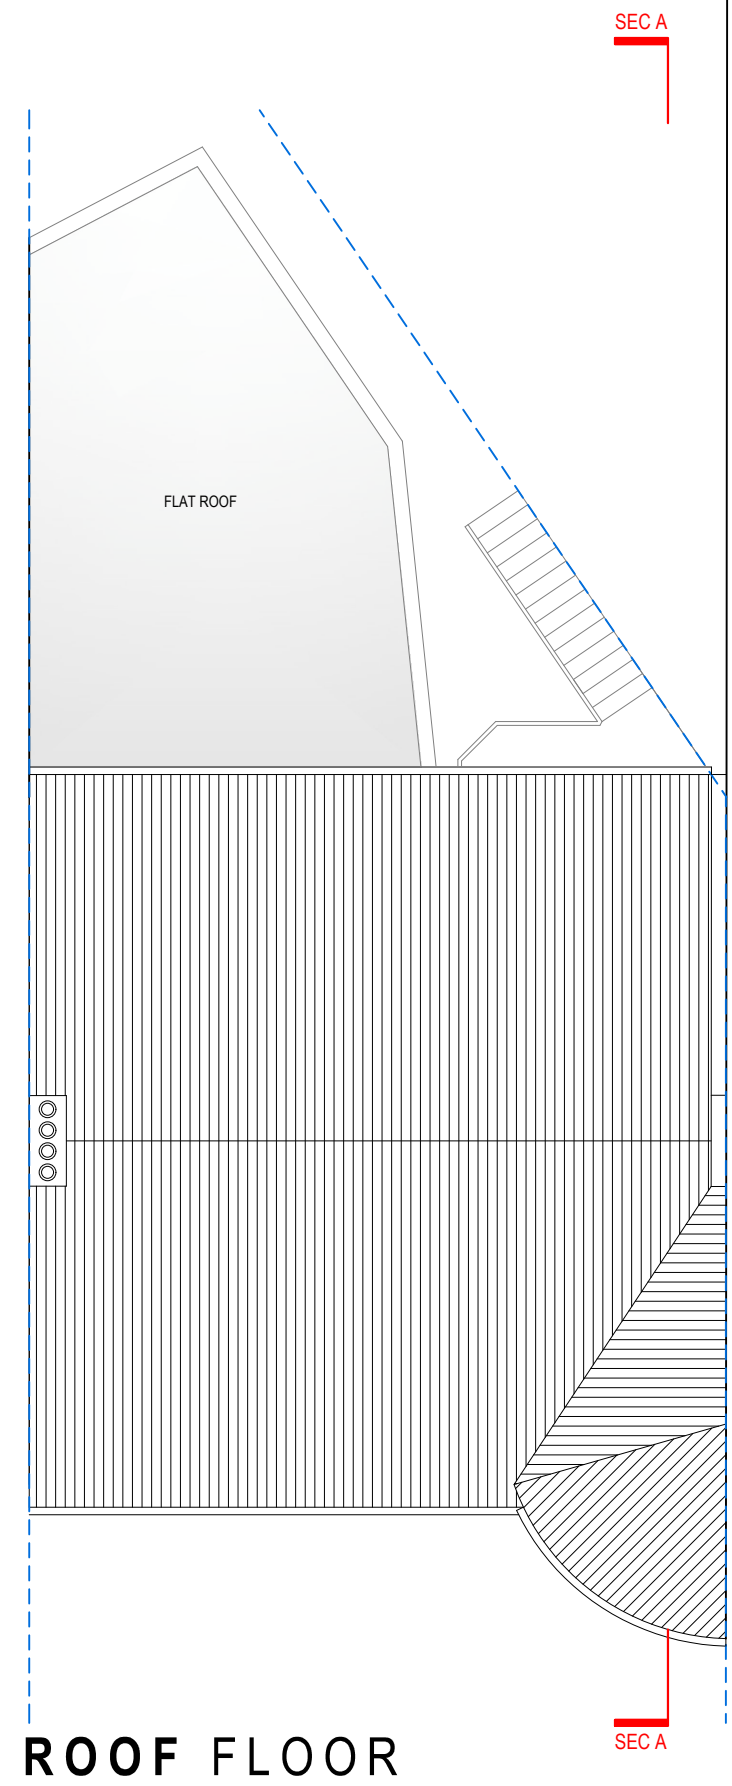

**ROOF FLOOR**


SEC A



Address - Unit 4, Grosvenor Way, London E5 9ND  
 Phone - 020 3781 8008  
 E-mail - office@redwoodsprojects.co.uk  
 Web - www.redwoodsprojects.co.uk

Any errors on Dimensions to be reported to the Architect prior to commencement of Works.  
 Dimensions and areas are based on survey information.  
 This drawing is copyright © Redwoods Projects.  
 All dimensions to be checked on site Prior work.

REFERENCE:	3 COURTLAND ROAD, IFFLEY, OXFORD OX4 4HZ, UK	
TITLE:	EXISTING DRAWINGS FLOOR PLANS	
PROJECT No	2052	DATE: 15-09-2023
SHEET No	<b>E 01</b>	

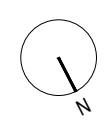

0 1 2 scale 5m 1:100 @A3

NOTES:	
DRAWN BY	EDITED BY
MH.KT	