


## EXISTING FRONT ELEVATION SCALE 1:50



PROPOSED FRONT
ELEVATION
SCALE 1:50

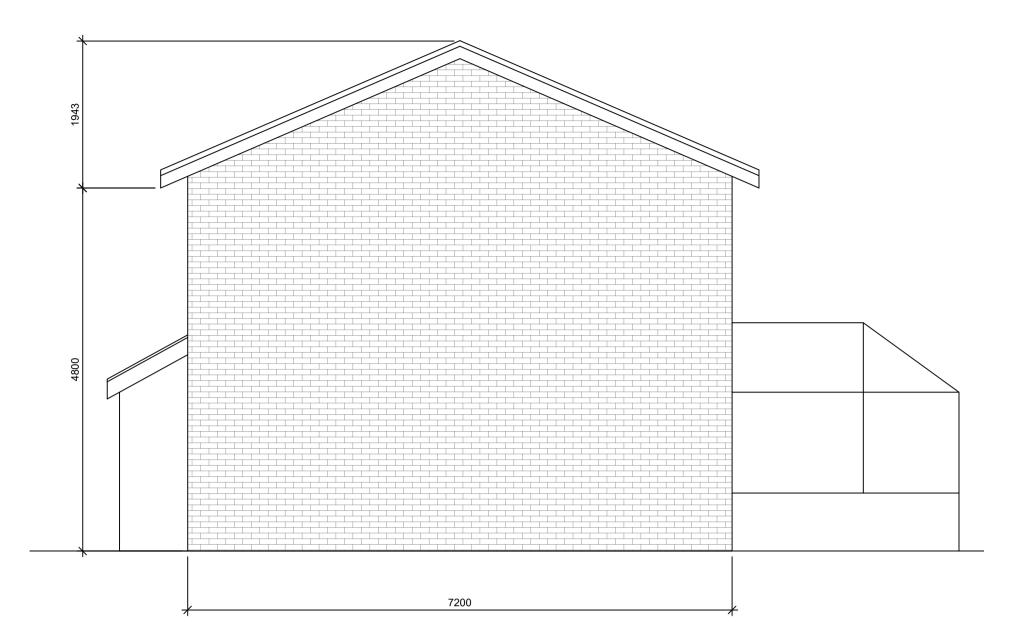

## EXISTING SIDE ELEVATION



PROPOSED SIDE ELEVATION SCALE 1:50 DO NOT SCALE: Contractor to check all dimensions and report any omissions or errors NOTES:

**GENERAL**:

THIS DRAWING TO BE READ IN CONJUNCTION WITH ALL OTHER RELEVANT DRAWINGS, SPECIFICATIONS & INFORMATION.

ALL LEVELS, DIMENSIONS AND DETAILS TO BE CONFIRMED CONTRACTOR PRIOR TO THE COMMENCEMENT OF CONSTRUCTION OR FABRICATION.

**HEALTH & SAFETY:** 

(THE FOLLOWING ARE TO BE READ IN CONJUNCTION WITH CONTRACTORS RISK ASSESSMENTS)

LIFTING:

SUITABLE LIFTING MACHINERY TO BE USED TO INSTALL STEEL BEAMS. ACCESS TO BE PROVIDED FROM SCAFFOLDING. ADEQUATE RESOURCES TO BE PROVIDED TO MINIMISE RISK OF STRAIN INJURY TO PERSONNEL DURING INSTALLATION.

_					
P1	PLANNING ISSUE 1		BG	BG	
Rev	Description		Ву	Chk	Date
Drawing Status:		LANNING			
FOR INFORMATION					

Mr E. Sahin

Project:

5 Isherwood Close, Newton Aycliffe, DL5 5LG

Drawing Title

**ELEVATIONS** 

Scale at A1 As Shown	Drawn By BG	Date 02.02.23
Project No. 5-IC	Drawing No. 002	Revision P1