



No works extend beyond the plane of any existing roof slope which forms the principle elevation of the dwellinghouse AND fronts a highway

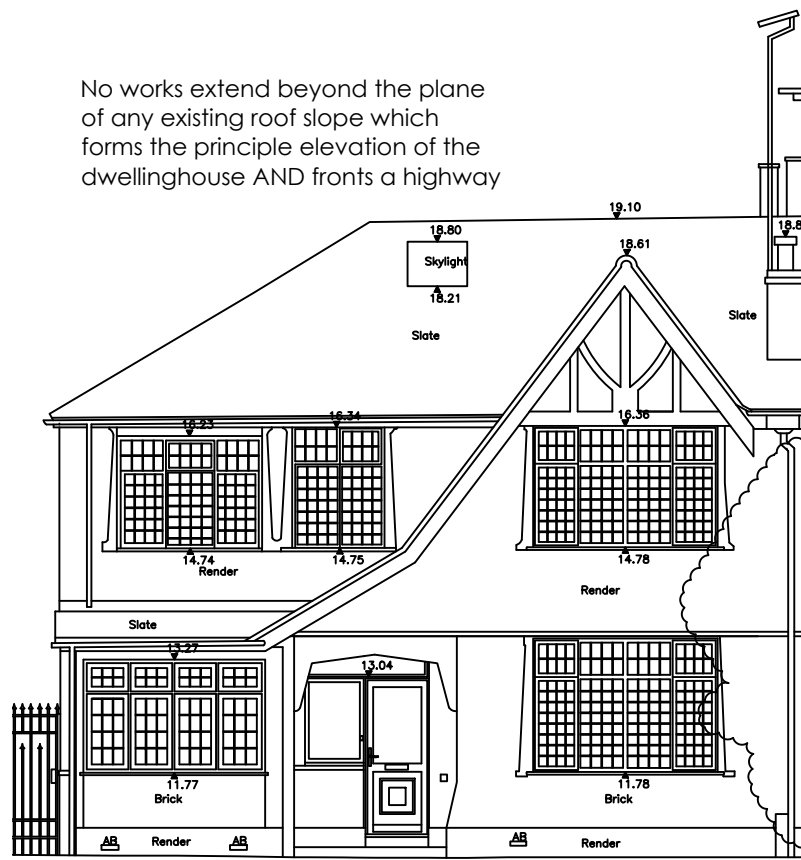


PROPOSED SOUTH ELEVATION (REMAINING UNALTERED)
SCALE - 1:100 @ A3


Existing rear extension roof to be replaced with single ply membrane flat roof to match new extension

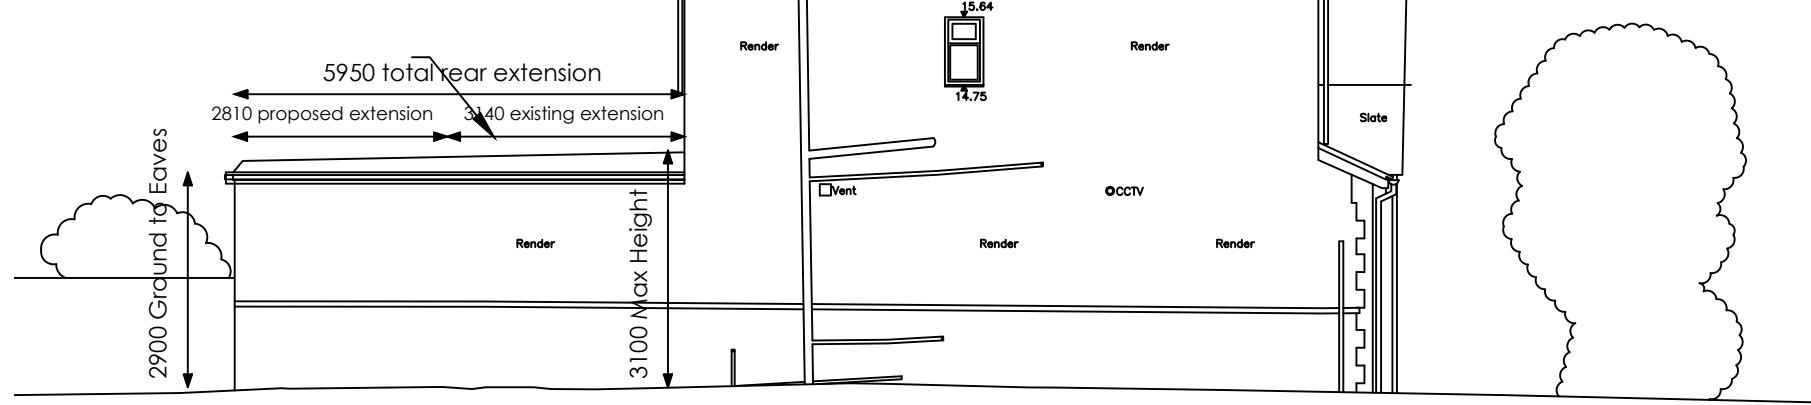

PROPOSED WEST ELEVATION
SCALE - 1:100 @ A3

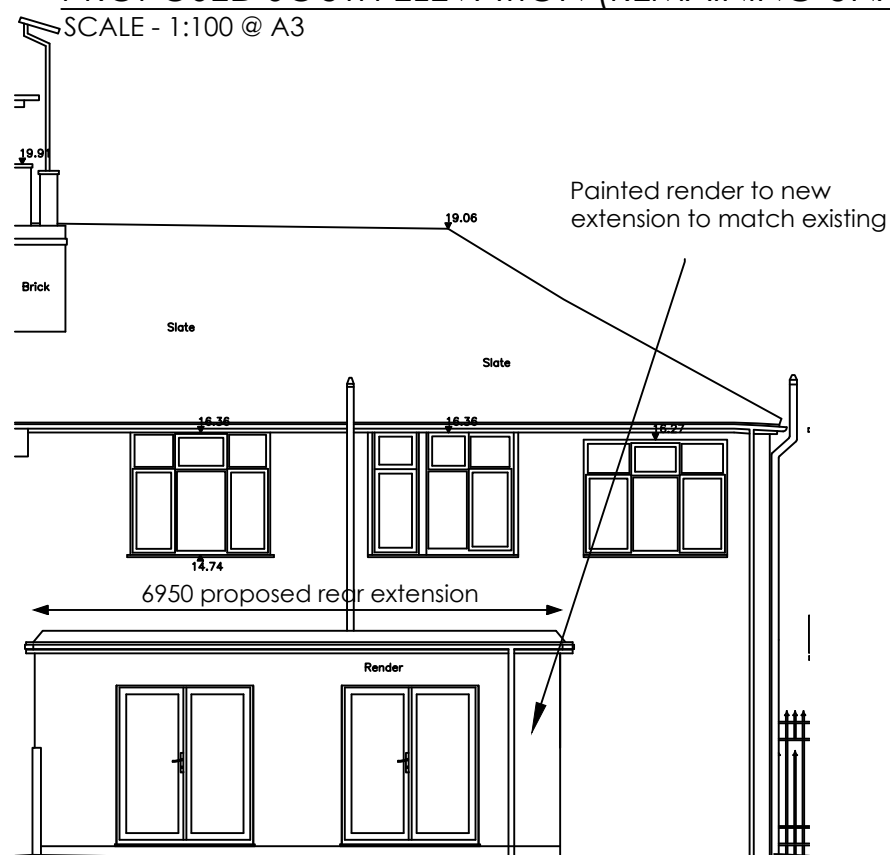

PROPOSED NORTH ELEVATION
SCALE - 1:100 @ A3

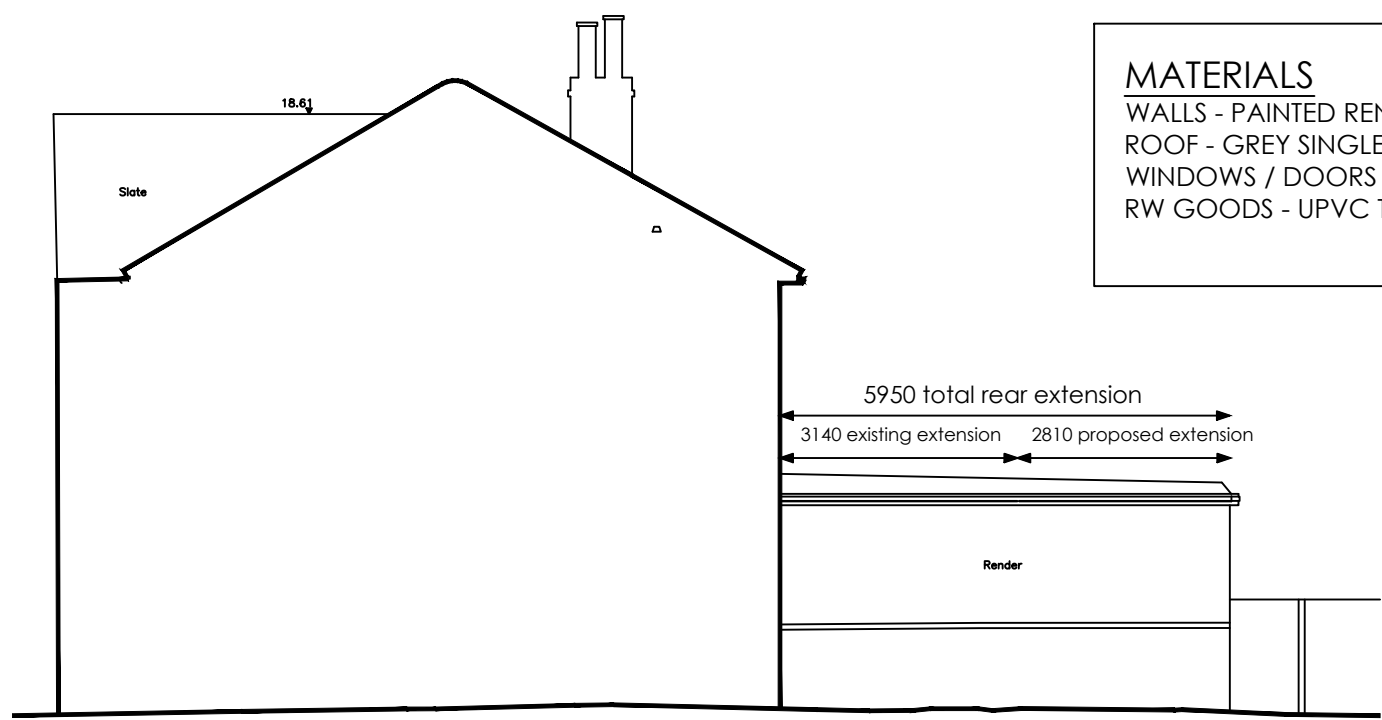


PROPOSED EAST ELEVATION / SECTION
SCALE - 1:100 @ A3

MATERIALS
WALLS - PAINTED RENDER TO MATCH EXISTING
ROOF - GREY SINGLE PLY ROOFING MEMBRANE
WINDOWS / DOORS - WHITE UPVC TO MATCH
RW GOODS - UPVC TO MATCH



ARCHITECTURE

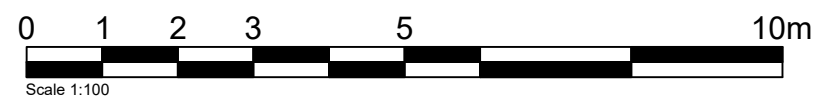

3 THE MALL
SINGLE STOREY EXTENSION
PROPOSED ELEVATIONS @ 1:100
DWG No. 0323 PL06