



Figured dimensions only to be taken from this drawing. It is the contractors responsibility to check all dimensions.
Any boundaries indicated are those apparent from site survey. They may not be the legal boundaries. These must be verified by the site owner.



Layout and scope of works accepted by the Client and approved for planning application:
.....
Client Signature

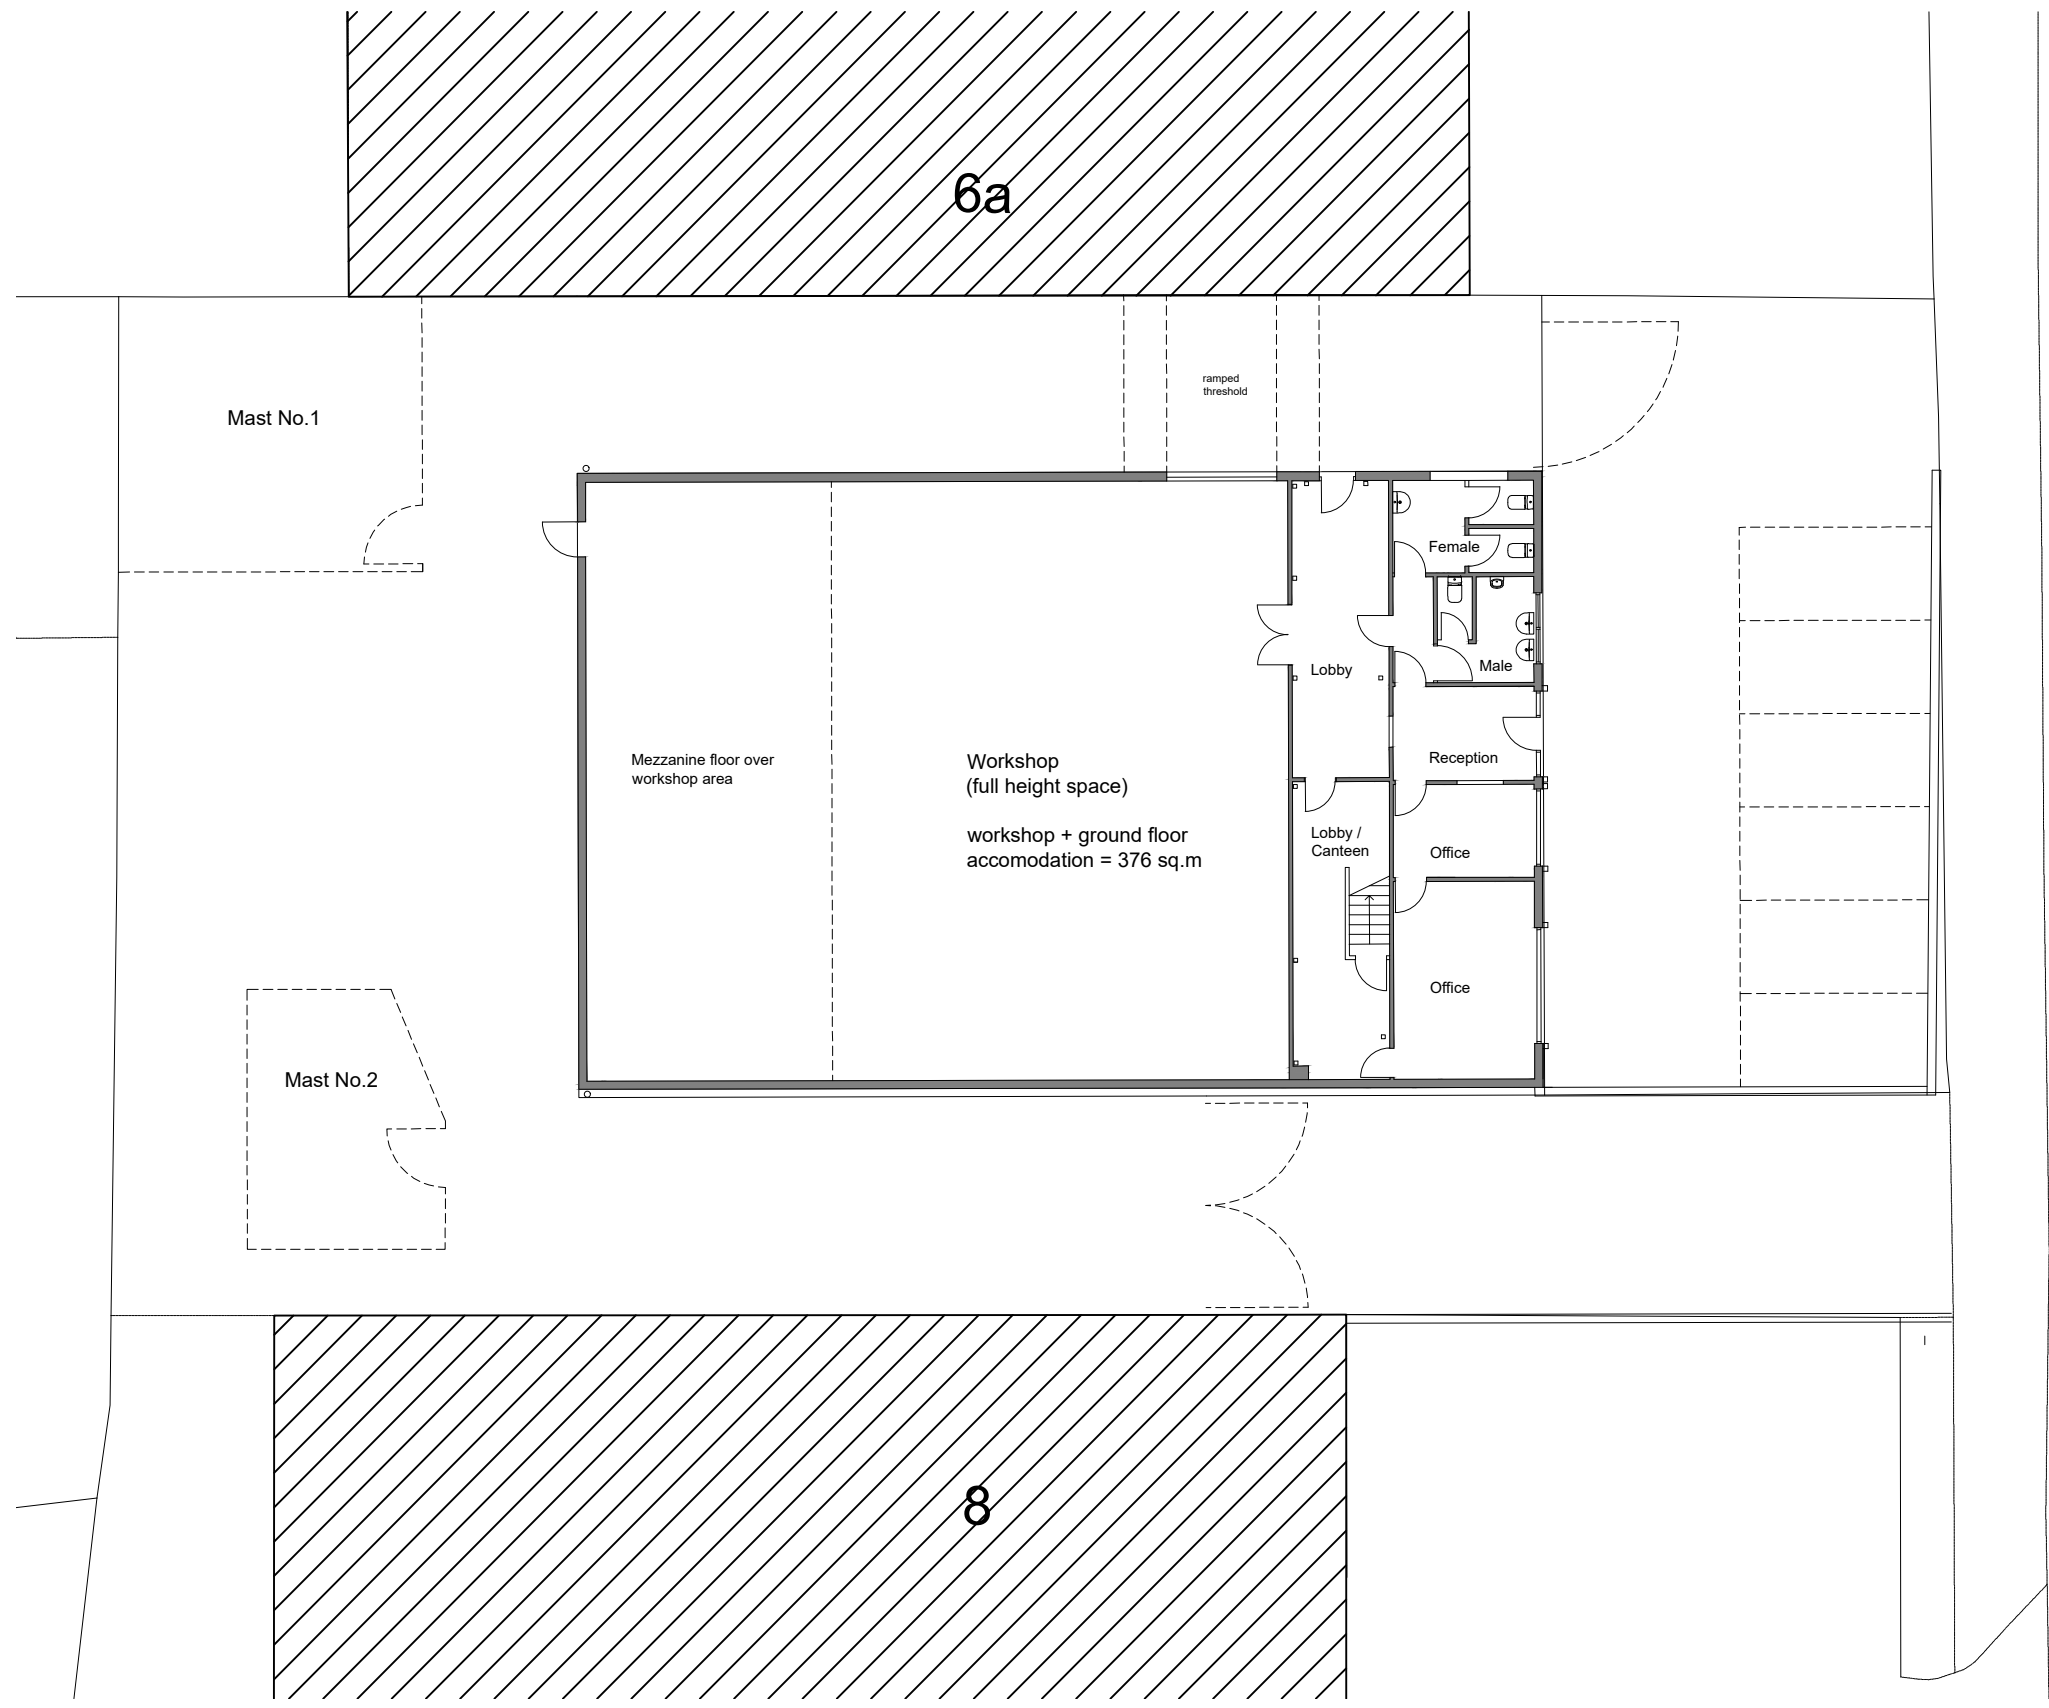

Sherwood Road

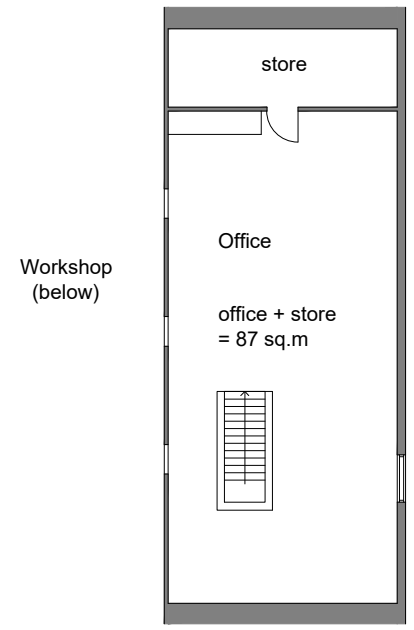

First Floor

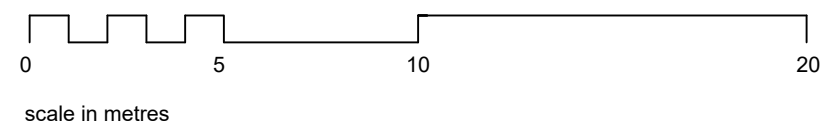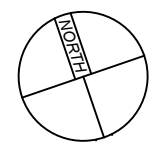

DRAWING STAGE
F= Feasibility
P= Planning stages
BR= Building Regulations
W= Working Drawings
AB= As built



CLIENT:
JOHN SANSON

PROJECT:
6 SHERWOOD ROAD, BROMSGROVE B60 3DR

TITLE:
SITE PLAN / FLOOR PLANS
EXISTING

masefields
architects ■ surveyors
The Grange 37 Alcester Road Studley Warwickshire B80 7LL
Tel: 01527 910190
Email: info@masefields.co.uk

Drawn GL	Ratio 1:200	Checked MB	
Date NOV 23	Job No 3944	Drg No 03	Rev