


Figured dimensions only to be taken from this
drawing. It is the contractors responsibility to
check all dimensions.
Any boundaries indicated are those apparent
from site survey. They may not be the legal
boundaries. These must be verified by the site
owner.


Layout and scope of works accepted by the
Client and approved for planning
application:

.....
Client Signature

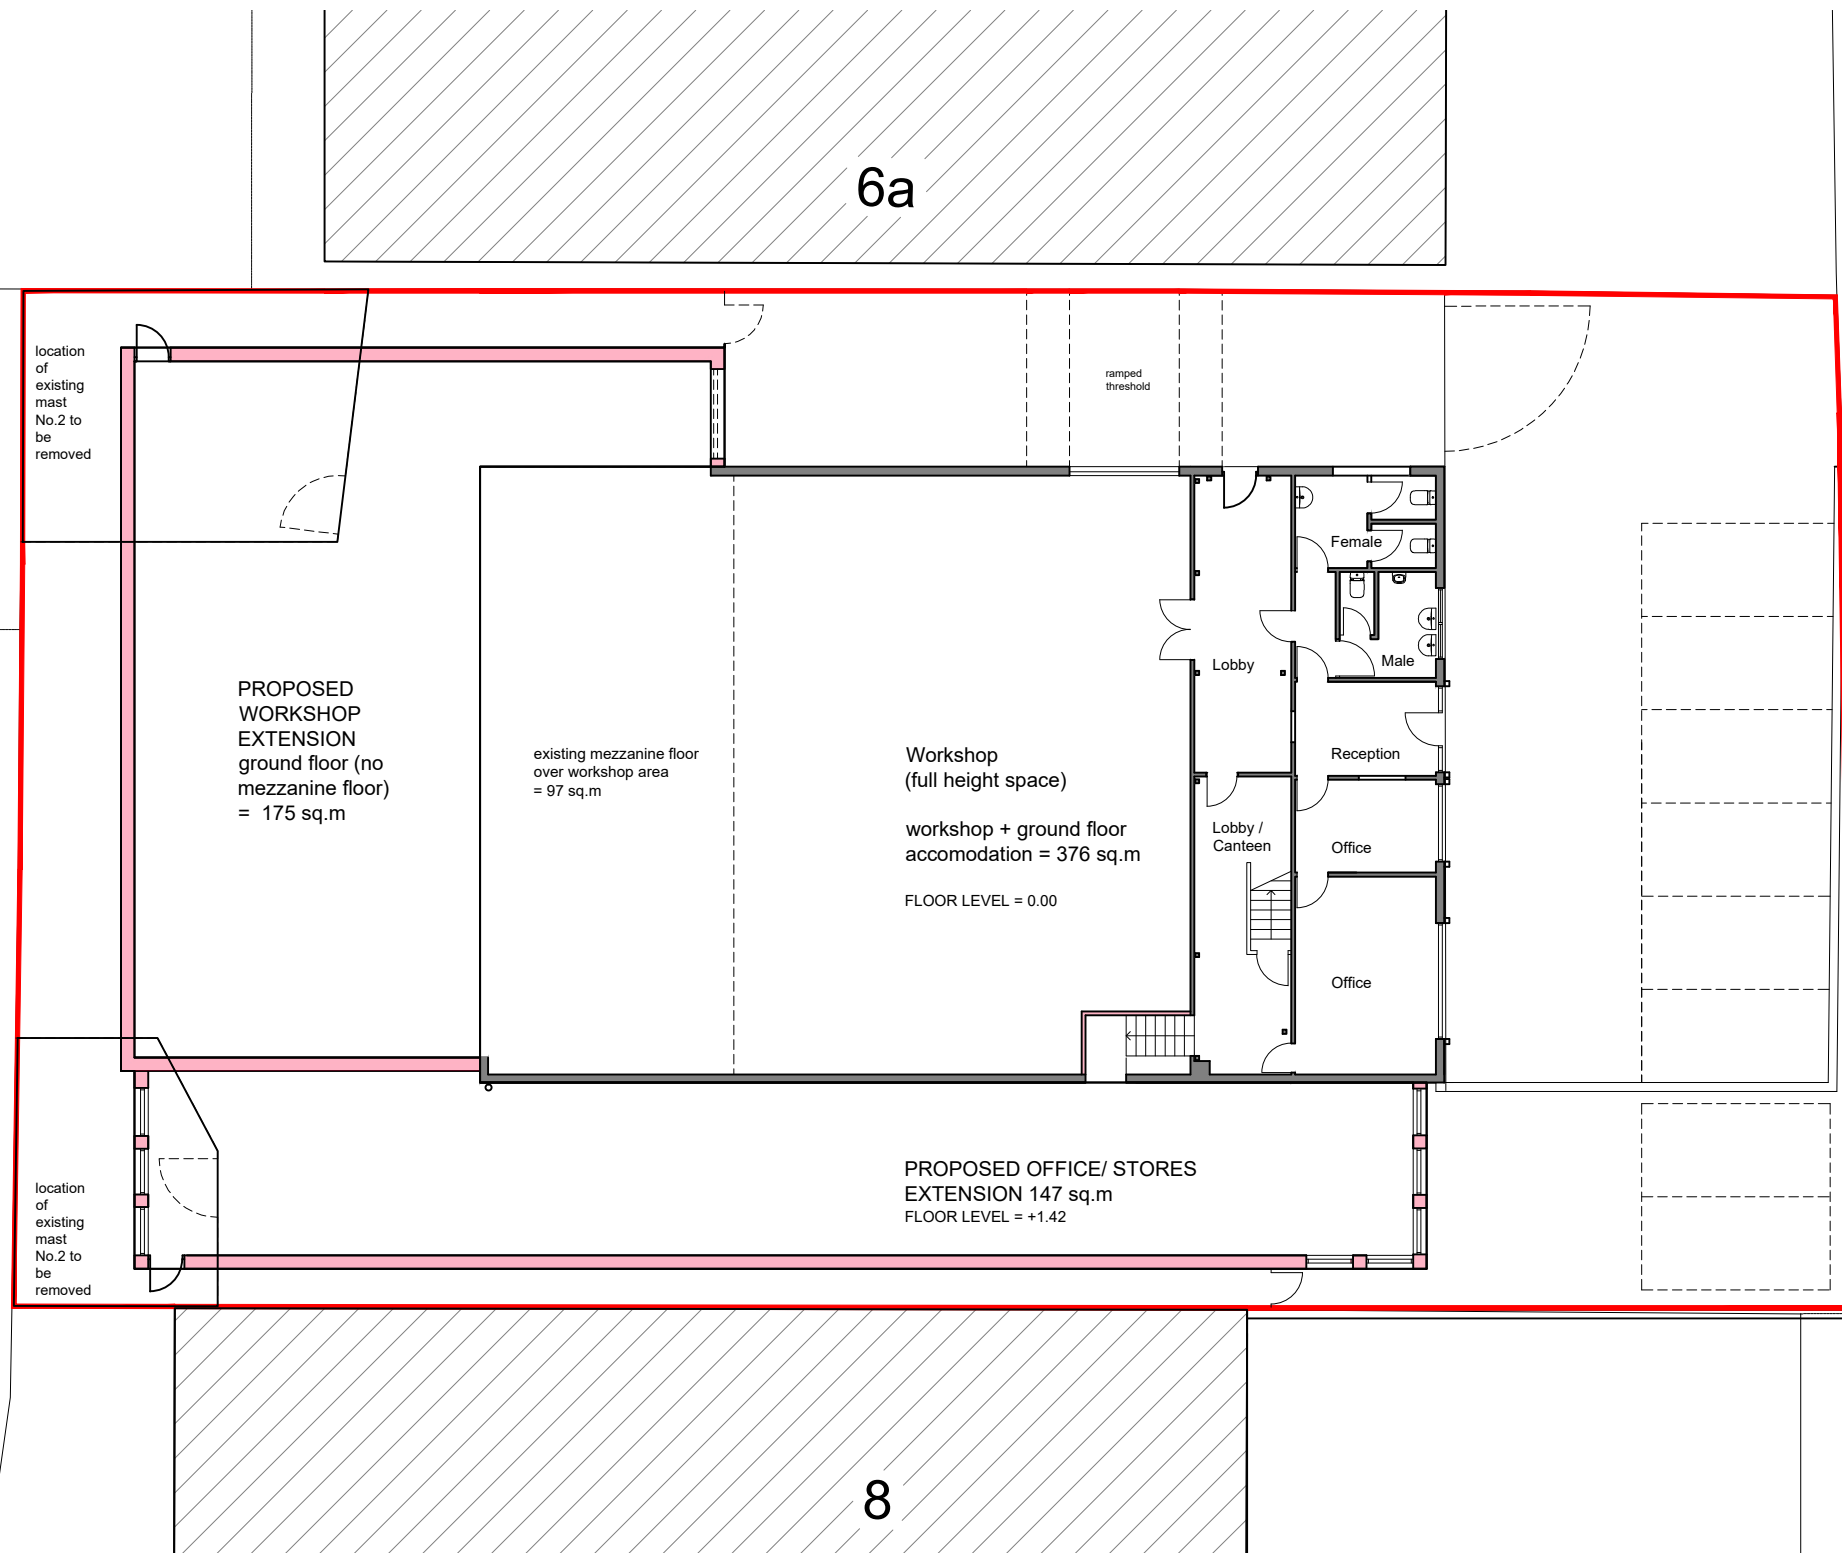

Sherwood Road

Workshop (below)

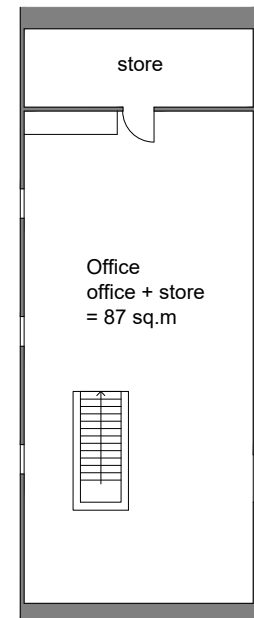

First Floor

Rev A: -/05/12/2023. Mezzanine floor over workshop extension omitted

DRAWING STAGE

F= Feasibility
P= Planning stages
BR= Building Regulations
W= Working Drawings
AB= As built

P



CLIENT:
JOHN SANSON

PROJECT:
6 SHERWOOD ROAD, BROMSGROVE B60 3DR

TITLE:
SITE AND FLOOR PLANS
PROPOSED

masefields
architects ■ surveyors

The Grange 37 Alcester Road Studley Warwickshire B80 7LL
Tel: 01527 910190
Email: info@masefields.co.uk

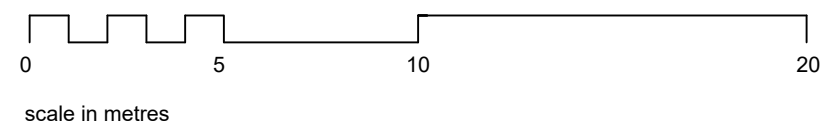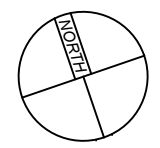

existing construction

proposed construction

Drawn GL	Ratio 1:200	Checked MB	
Date NOV 23	Job No 3944	Drg No 05	Rev A