

Proposal subject to planning approval.

Drawings for planning purposes only, all dimensions to be checked and verified by the contractor prior to work commencing on site.


Contractor to ensure all materials are to Local Authority approval and to take into account everything necessary for the proper execution of the works.

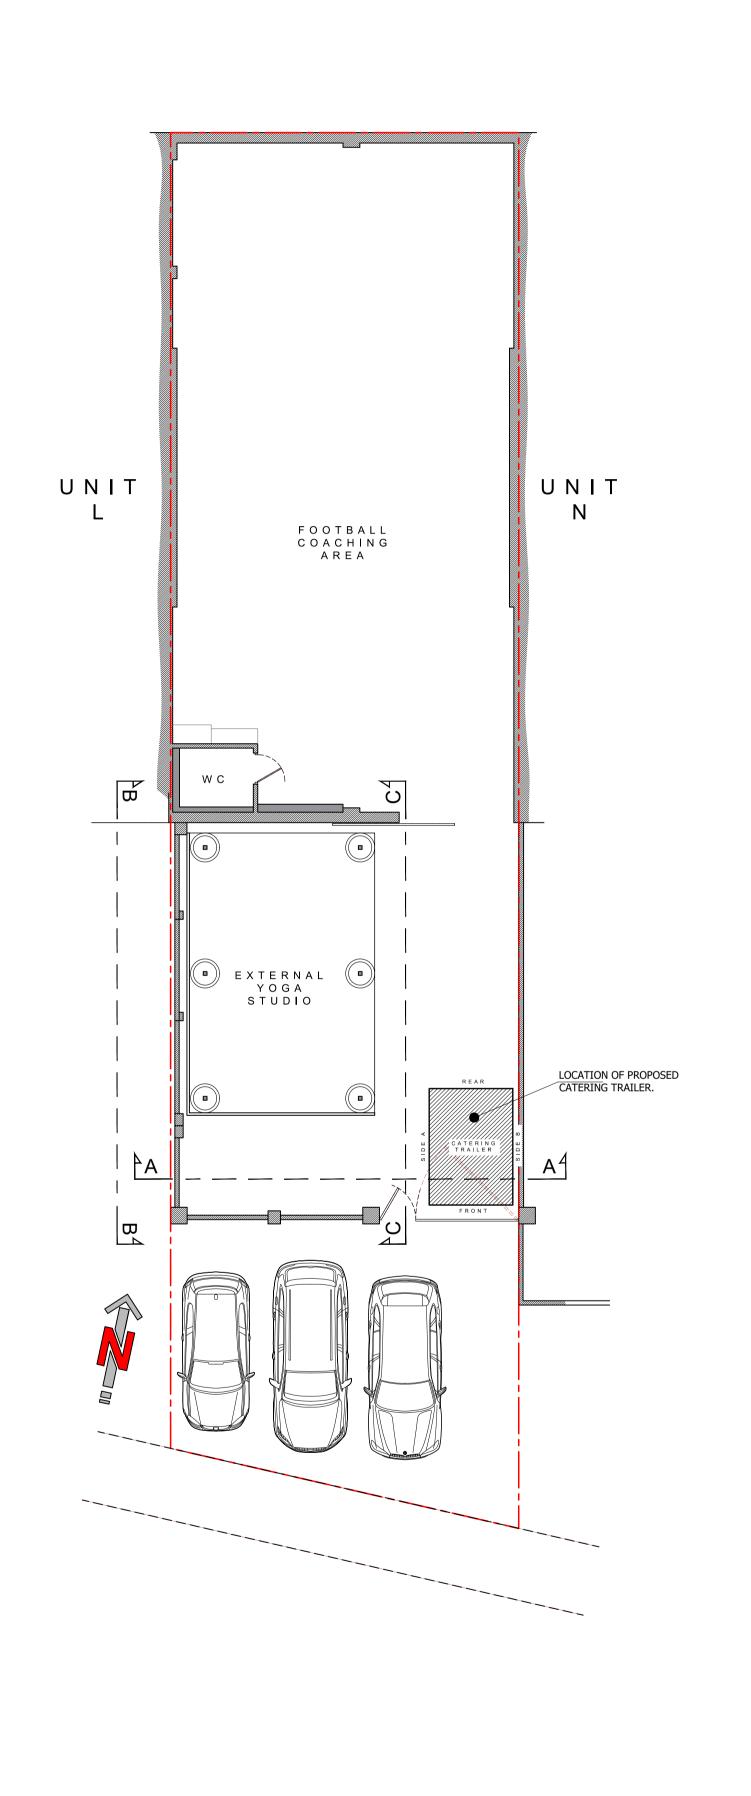


PROPOSED GROUND-FLOOR/ SITE PLAN 1:100

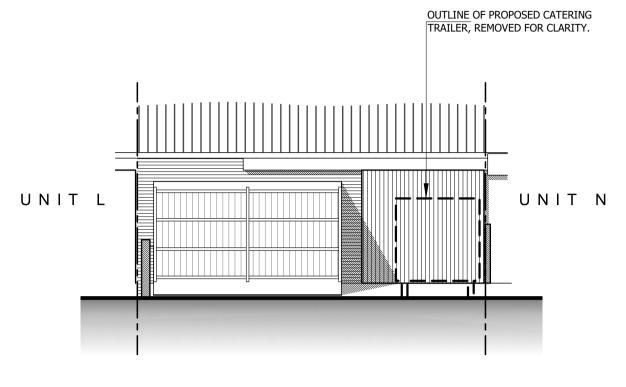


PROPOSED FRONT A - A (SOUTH) ELEVATION 1:100

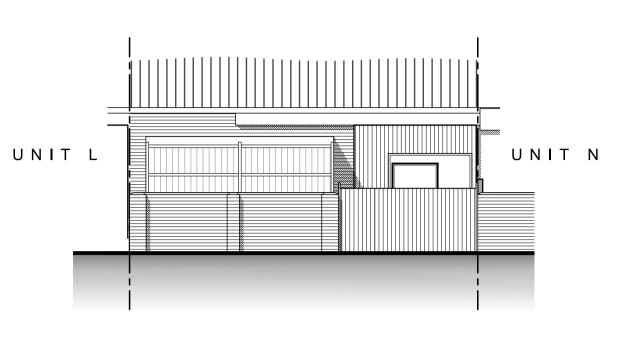

PROPOSED STREET SCENE (SOUTH) ELEVATION 1:100

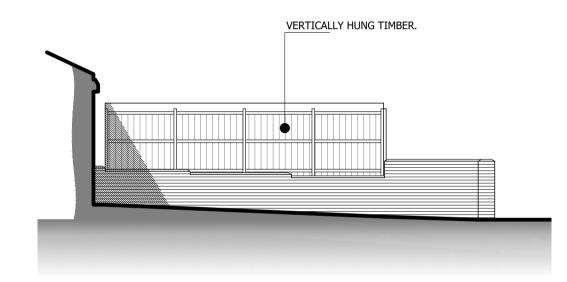


PROPOSED SIDE B - B (WEST) SECTIONAL ELEVATION 1:100

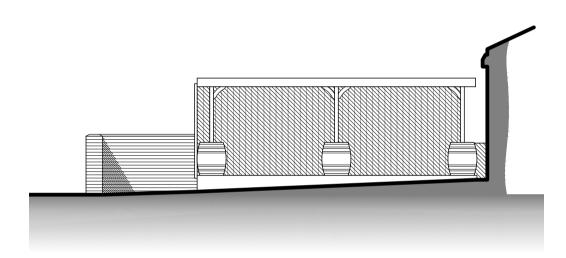


PROPOSED SIDE C - C (EAST) SECTIONAL ELEVATION 1:100


CATERING TRAILER ELEVATIONS

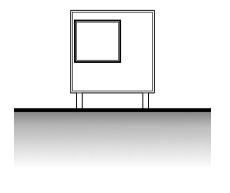


PROPOSED FRONT ELEVATION 1:100

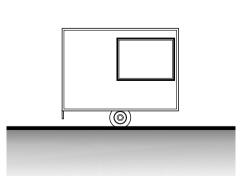

PROPOSED SIDE A ELEVATION 1:100

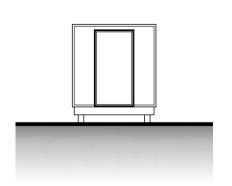


PROPOSED REAR ELEVATION 1:100

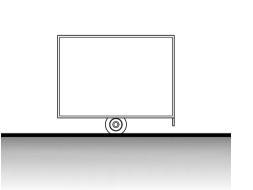

PROPOSED SIDE B ELEVATION 1:100

Abbott - Hull Associates

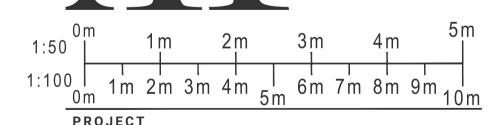

PROJECT
UNIT M, COCKER AVENUE
POULTON-LE-FYLDE,
FY6 8JU

DRAWING

PROPOSED PLANS & ELEVATIONS

DRAWING NO.	REV.	DRAWN
23106_110	_	J. A-H
DATE	SCALE	•
15/09/2023	1:100	@ A 1
W abbotthull.co.uk	Т	01253 846420
E info@abbotthull.co.uk	М	07725 005247