



Notes



Figured dimensions must be taken in preference to scaled dimensions. Contractors, Sub-contractors and Suppliers must verify all dimensions on site before commencing work or preparing shop drawings / schedules

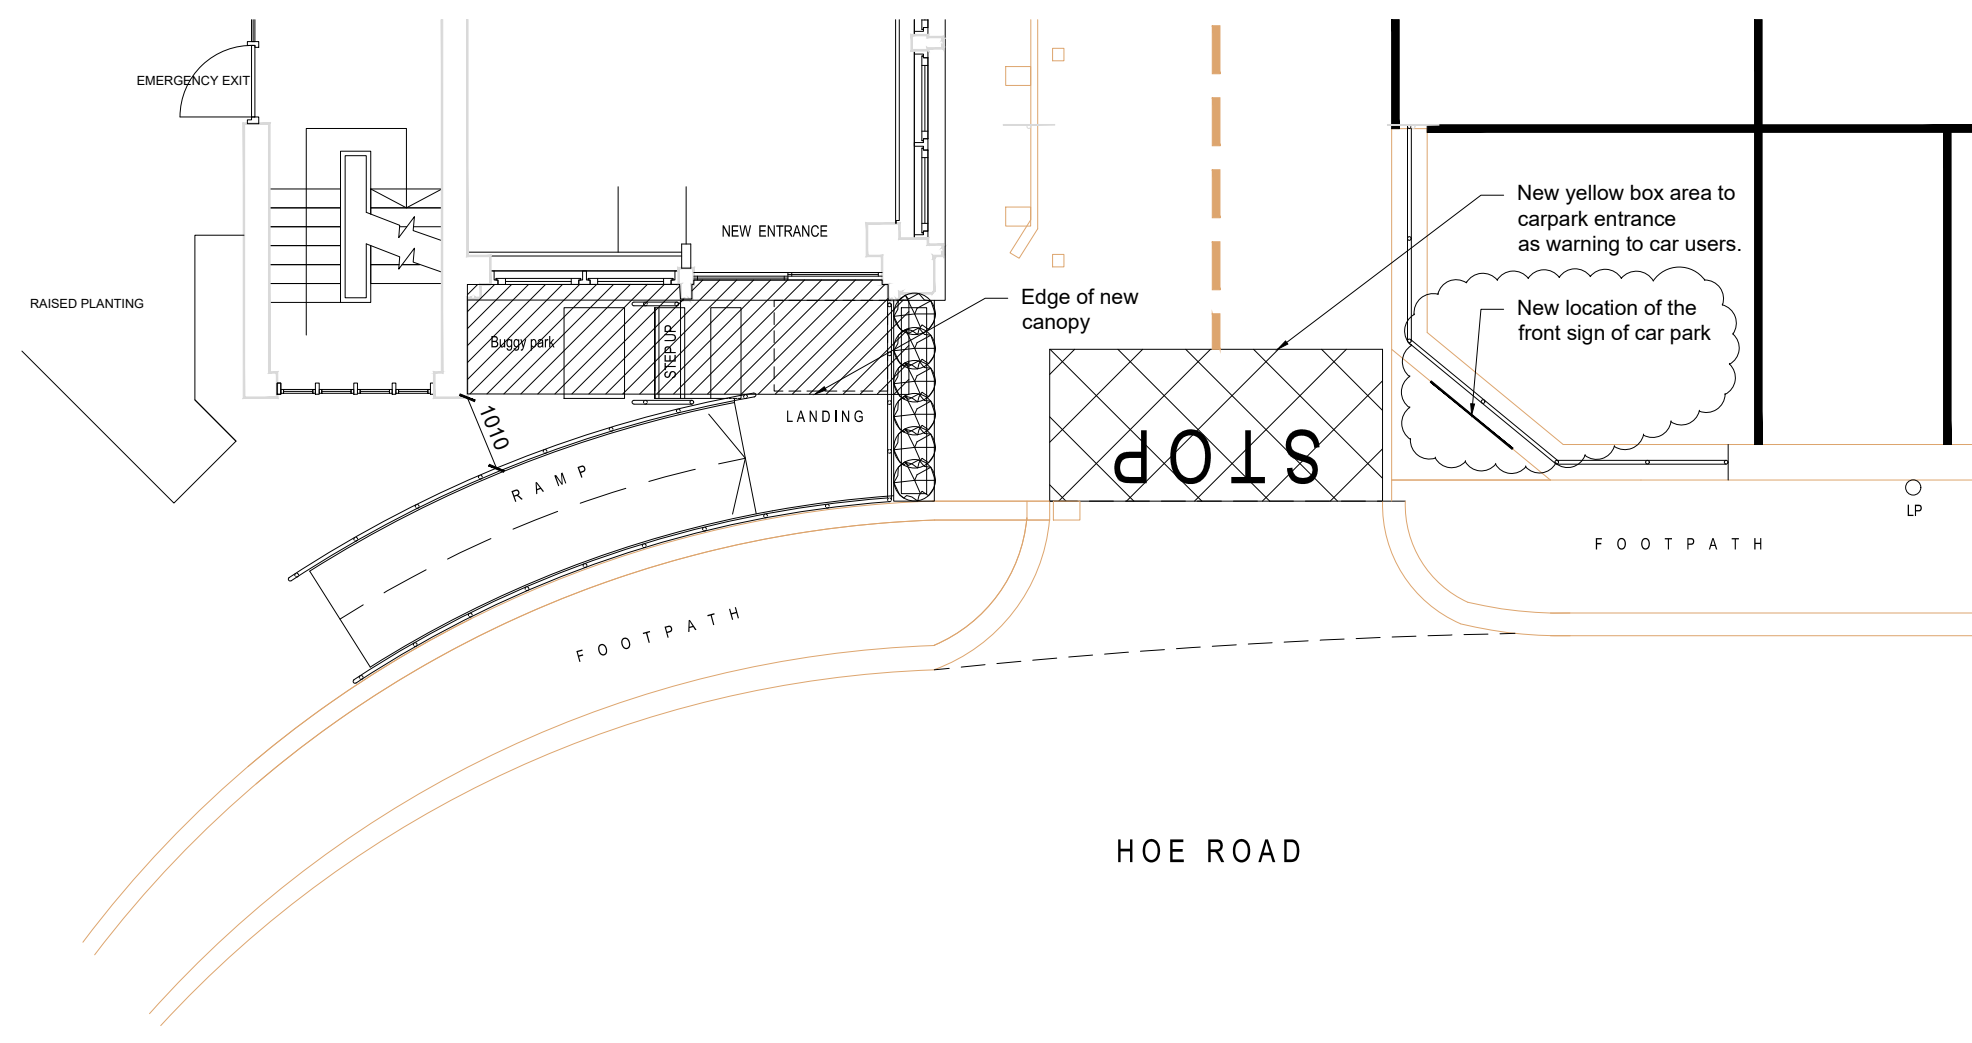

Proposed (Plan)

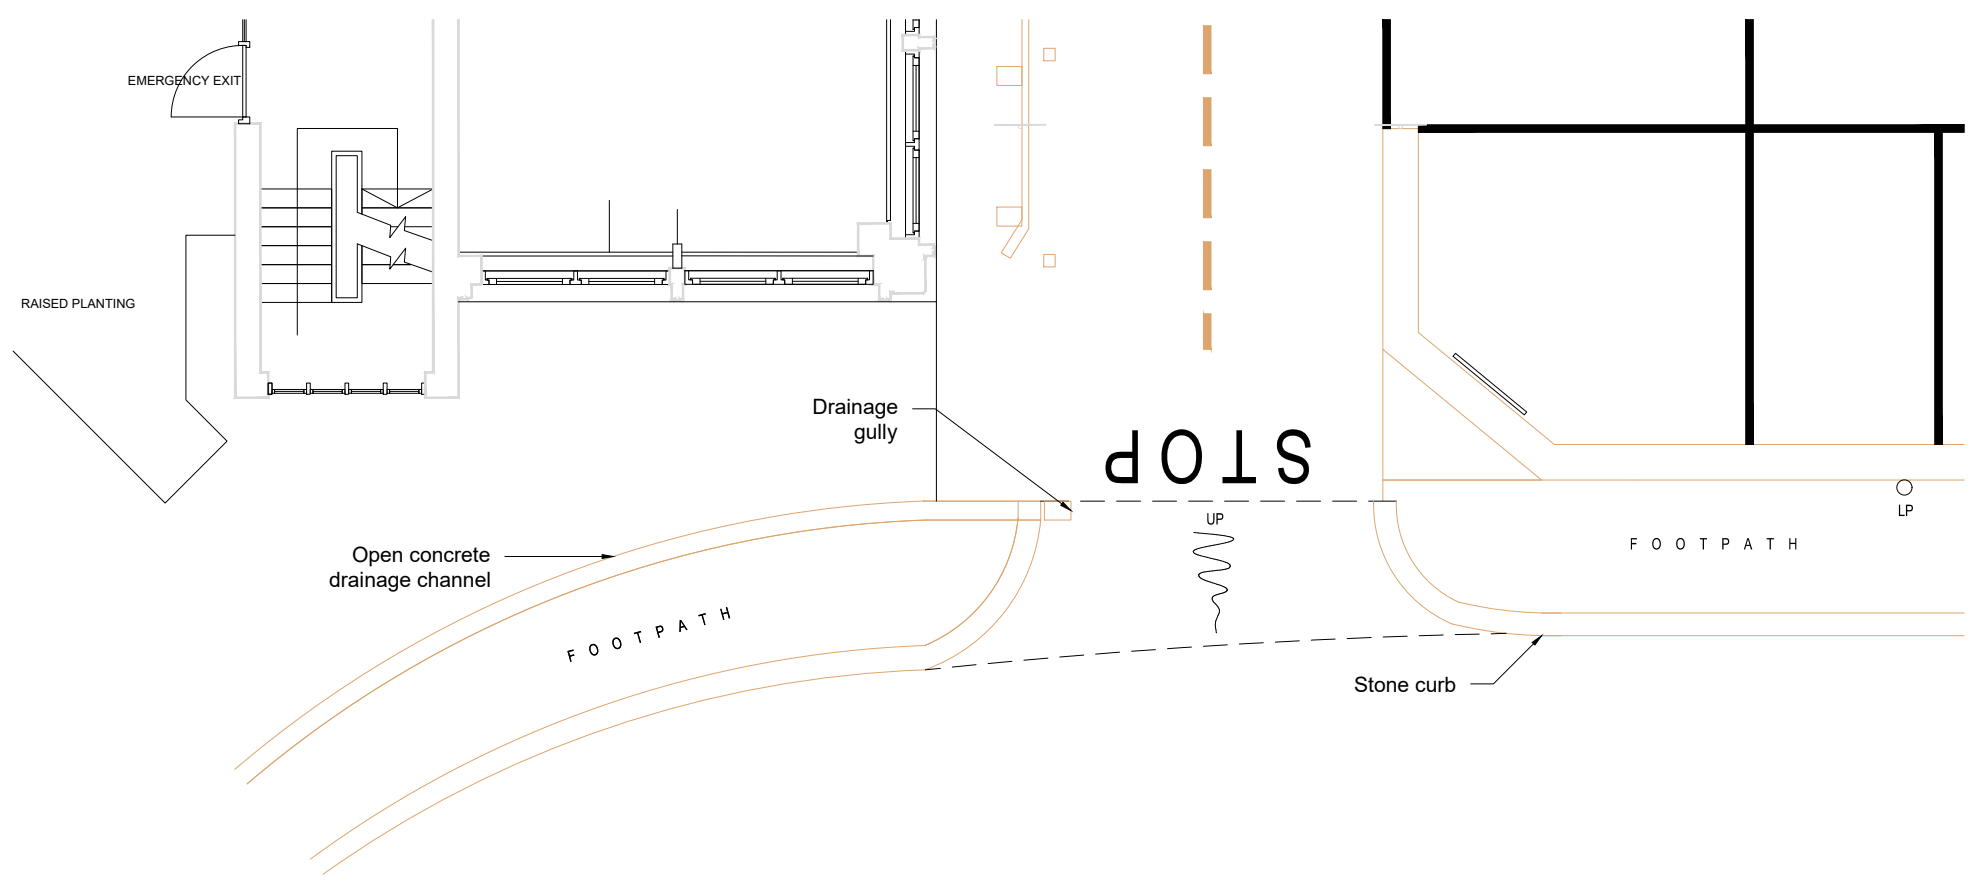


Existing (Plan)

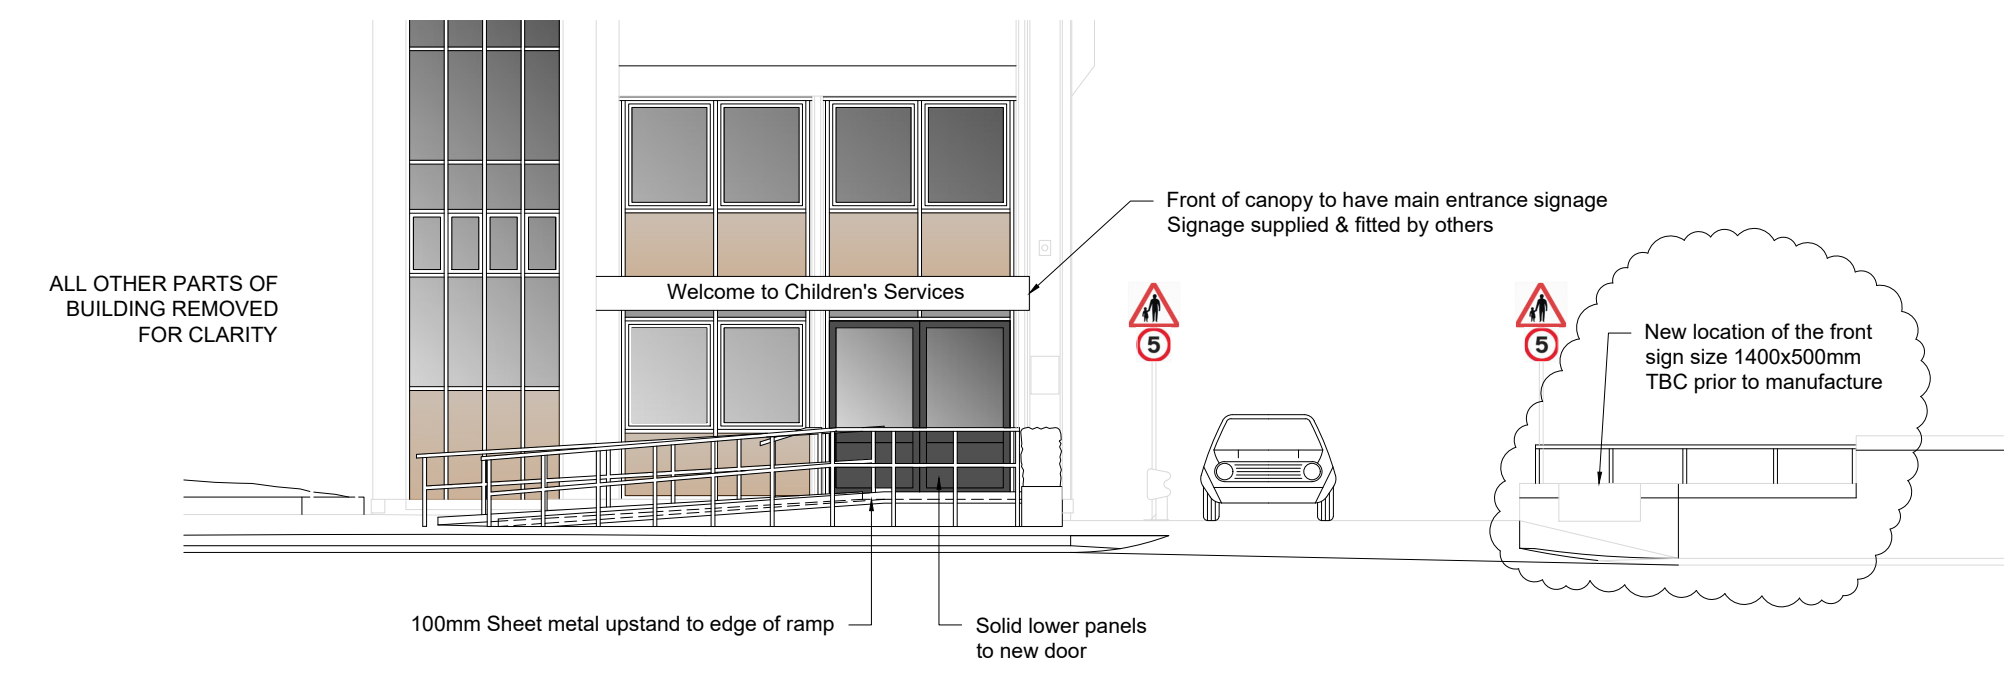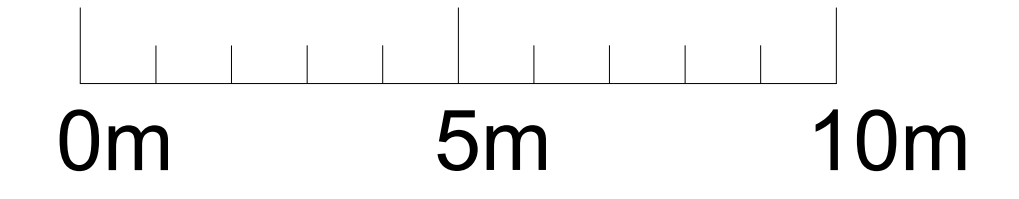


Proposed (South East Elevation)


(Door style, colour and any ironmongery to be approved before ordering)

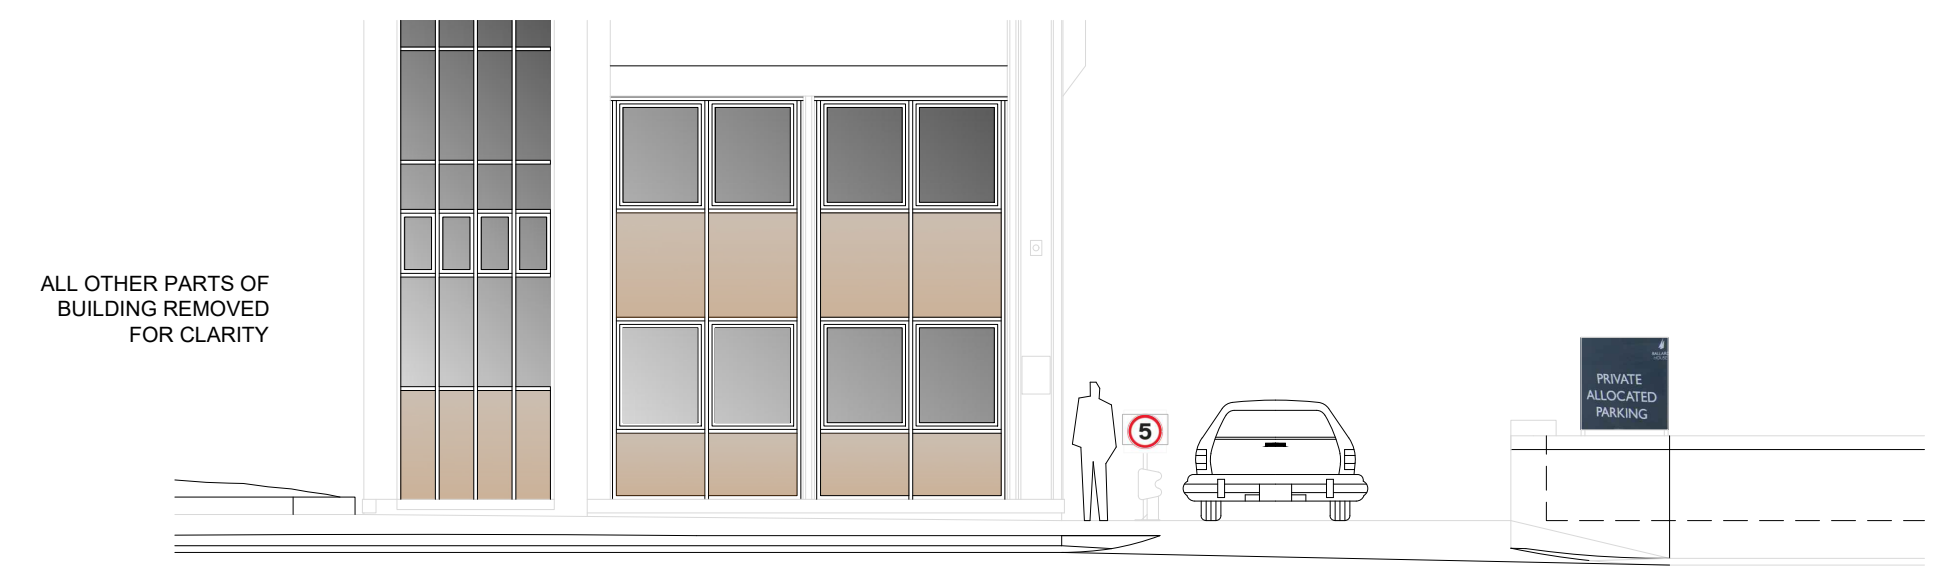

Existing (South East Elevation)


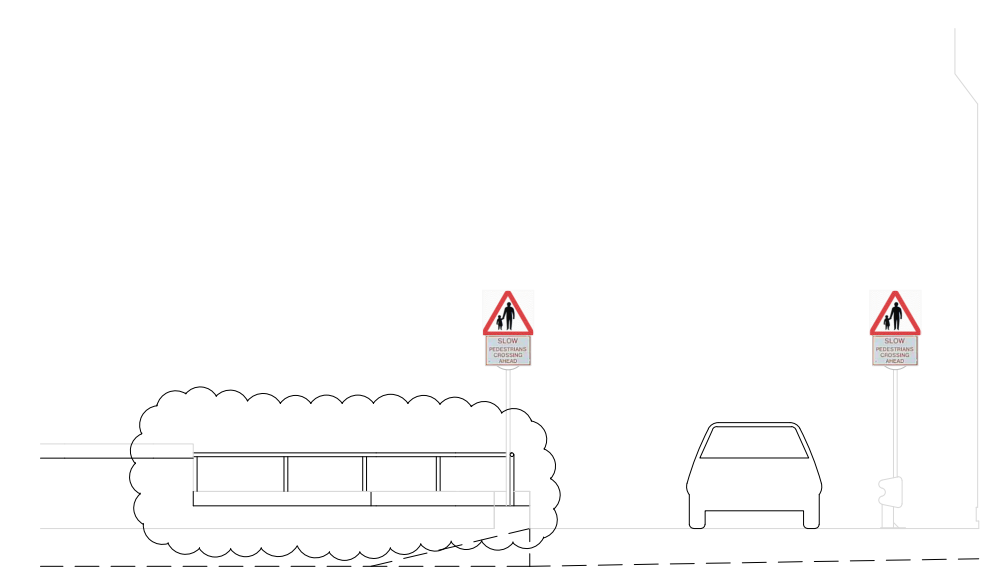


Proposed (North West Elevation)

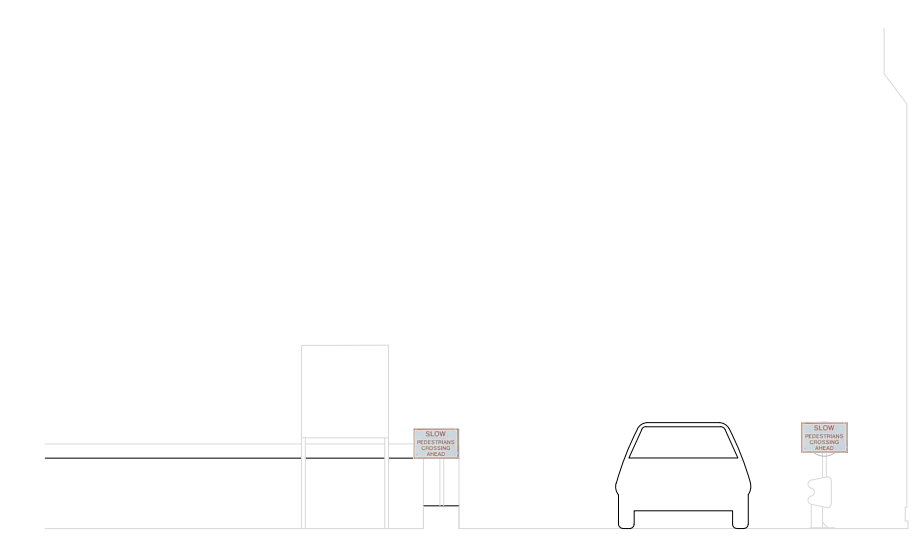

Existing (North West Elevation)

KEY TO ELEVATIONS

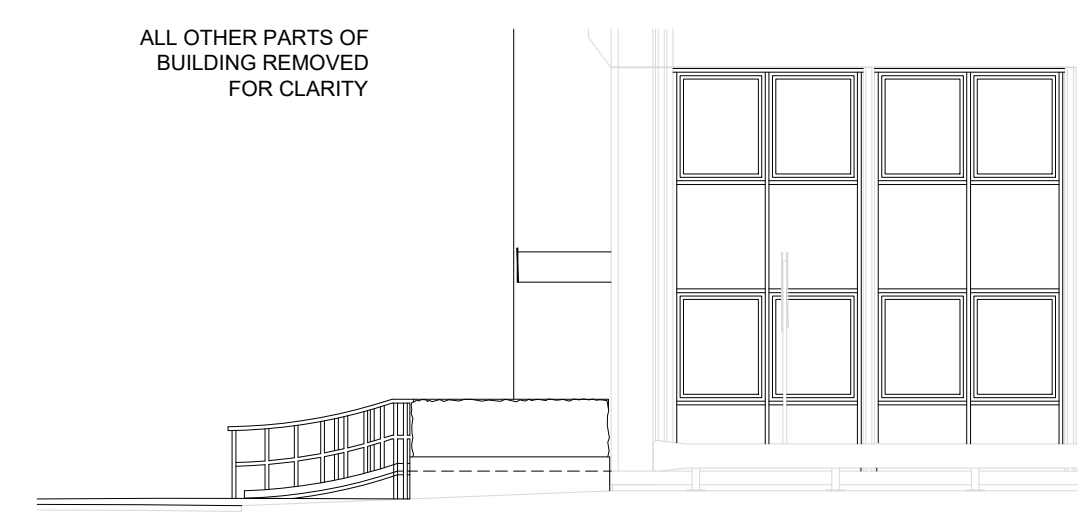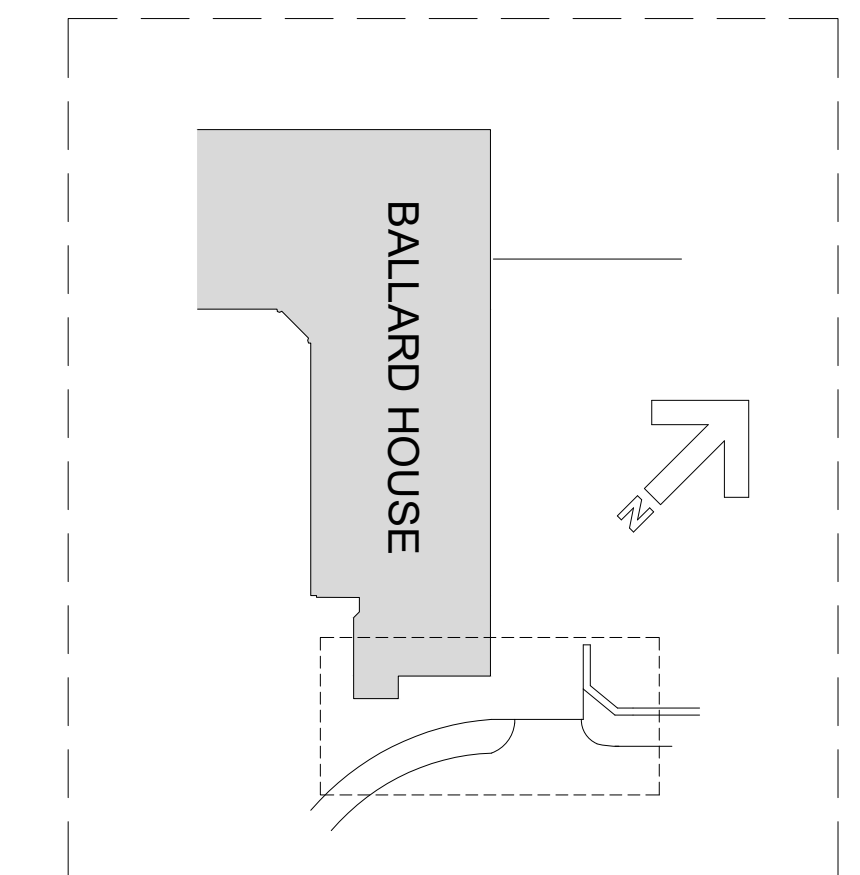

Proposed (South West Elevation)



Existing (South West Elevation)

Date	Details
D 29-11-23	Sign to front of car park confirmed for Planning
C 21-11-23	Changes to ramp
B 23-08-23	Changed to construction phase
A 11th Jul 23	Car park sign modified & solid lower panel to front door confirmed

**CUSTOMER & CORPORATE SERVICES**  
**Andy Ralphs**  
 Strategic Project Team  
 Ballard House  
 West Hoe Road, Plymouth, PL1 3BJ  
 Tel: 01752 668000

Scheme  
 Midland House Decant  
 Location GF Ballard House

Drawing Title  
 Proposed & Existing Plan with Elevations showing New front entrance area

Project Number  
 01977-20-01

Drawing Number  
 AL(90)01

Date	Drawn	Checked by	Date Checked
29 11 23	CBD		

Scale  
 1:100

STATUS  
 Construction

Revision  
 D A1

