
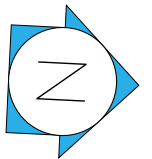
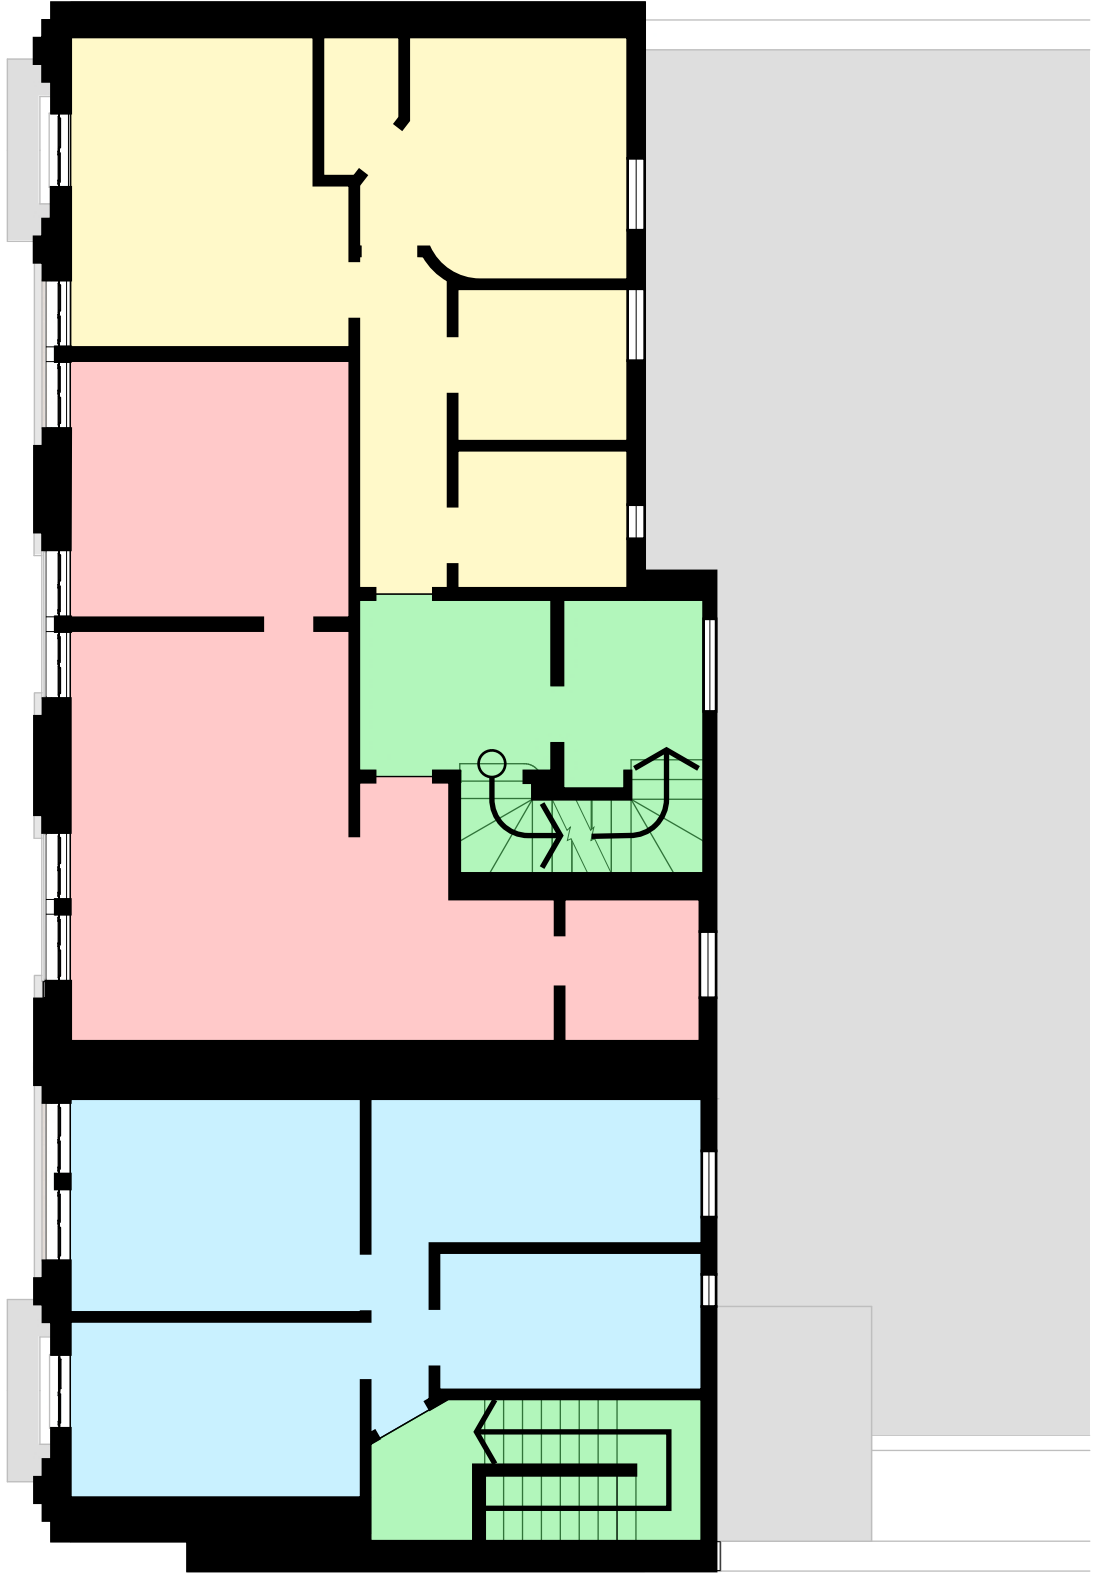


- Lobbies / Communal Space
- No.84 Flat 1
- No.82 Flat 1
- No.84 Flat 2
- Existing Shop (use Class A1)
- No.82 Flat 2
- No.80 Flat 2
- No.80 Flat 1

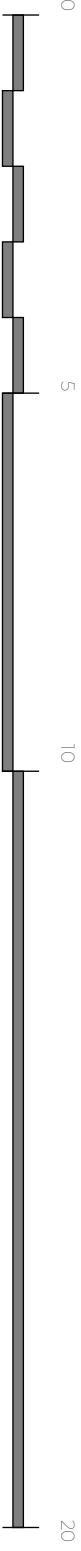

03	<small>REVISIONS</small>	<small>DRAWN BY</small> EM	<small>PAPER SIZE</small> A4	<small>PROJECT NO.</small> 2311	<small>ISSUE</small> 28/11/2023	:: Ed Millward :: ARCHITECTURE edmillwardarchitecture@gmail.com
	<small>DESCRIPTION</small> Second Floor Plan	<small>PROJECT</small> 80-84 Union Street (LDC)	<small>RE-ISSUE</small> n/a	<small>CLIENT</small> Pentrebay Properties Ltd 92 Embankment Road Plymouth PL4 7HY		