

Section A-A 1:50

Volume of Number 40 indicated thus.




Elevation as Existing 1:100



PLEASE NOTE:-
Figured dimensions to take preference to scaled dimensions. The contractor is responsible for checking all figured dimensions against actual dimensions on site prior to starting any work. Any discrepancies are to be reported prior to work being carried out.

COPYRIGHT
This drawing is the Copyright of the Architect Jon Tyrrell and must not be reproduced without the Architects permission.

CONSTRUCTION STANDARDS
All work shown on this drawing must be carried out to conform with the relevant British Standards of Codes of Practice or any National or International standards applicable, then the higher standard shall apply.

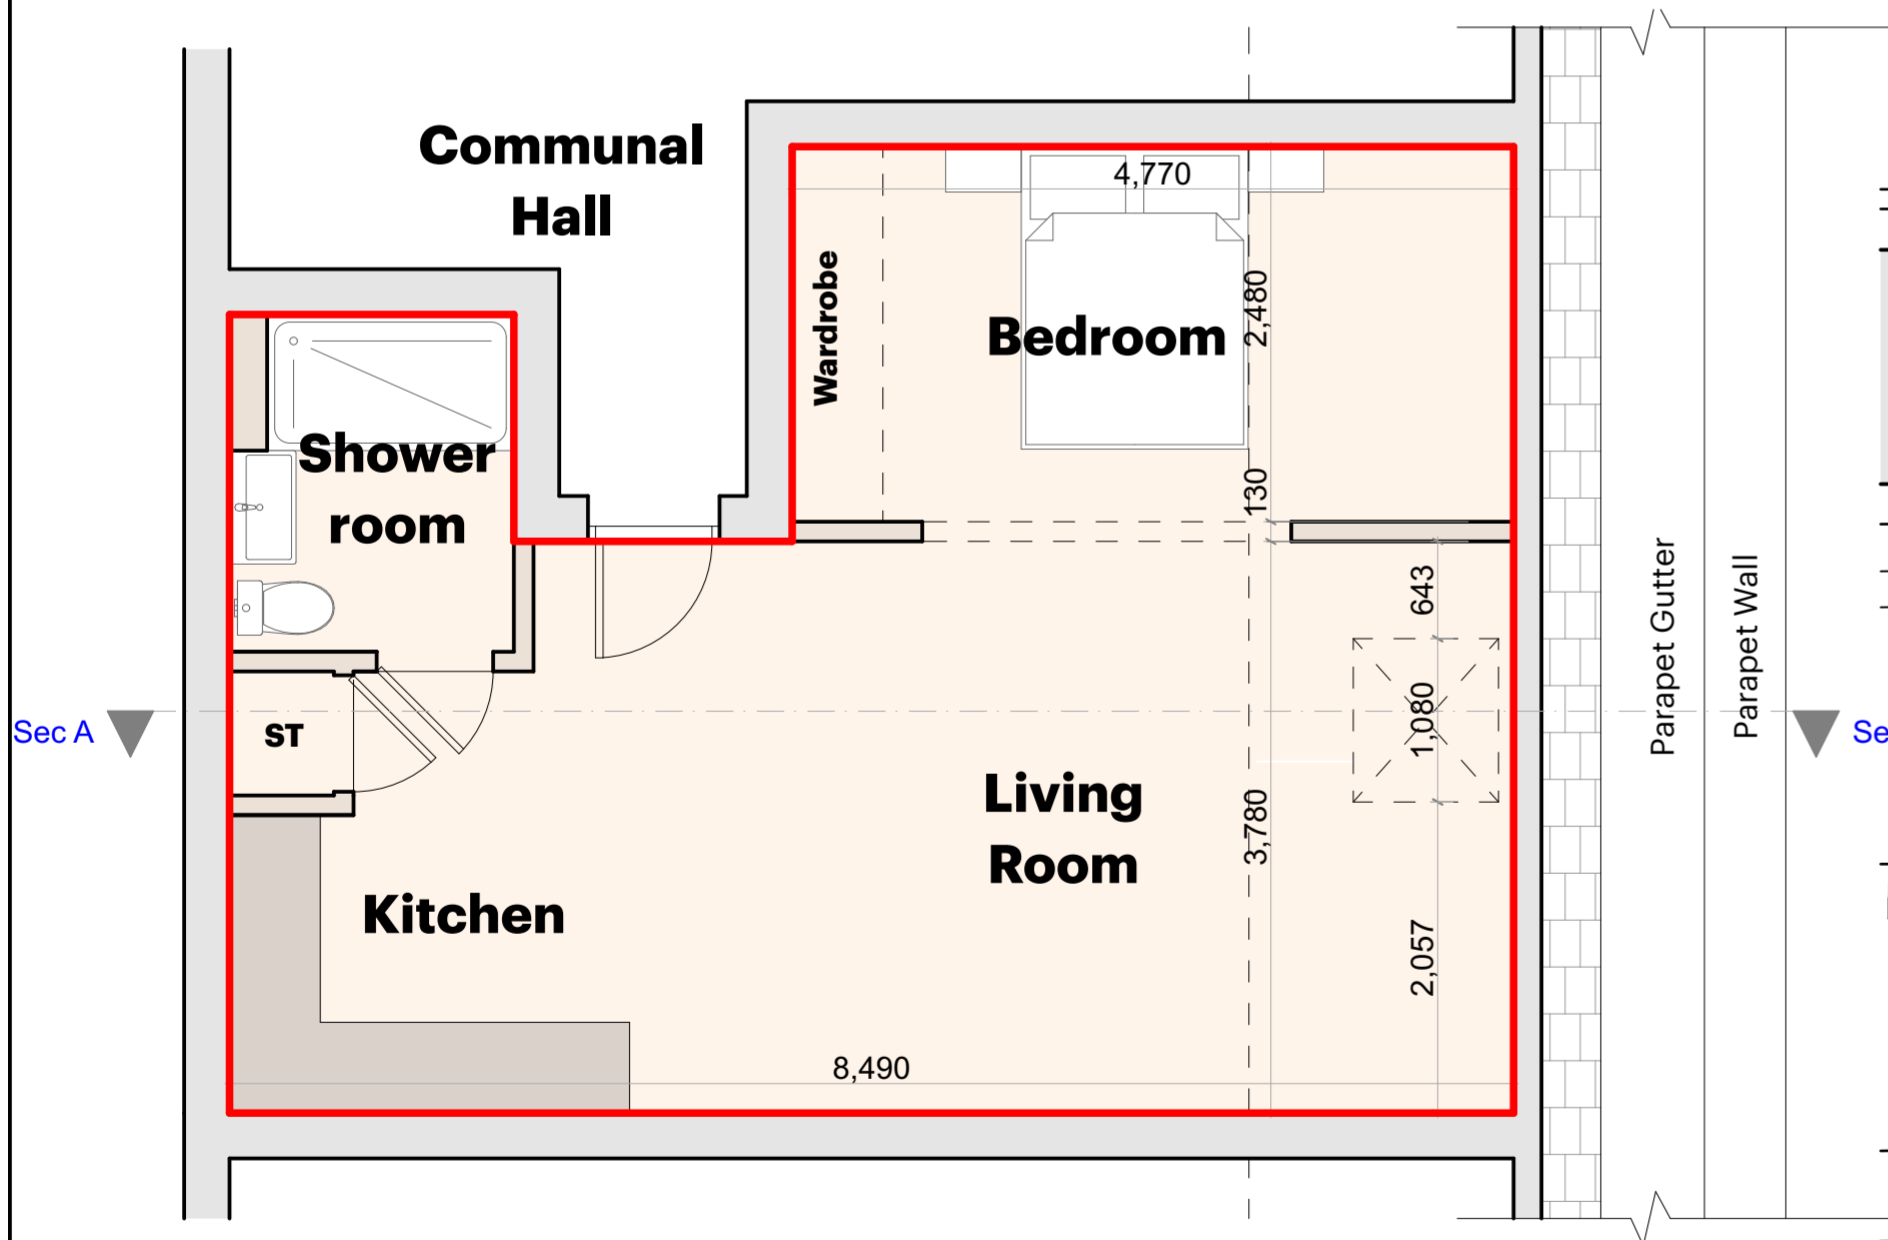

Floor Plan of Apartment 40 as Existing 1:50

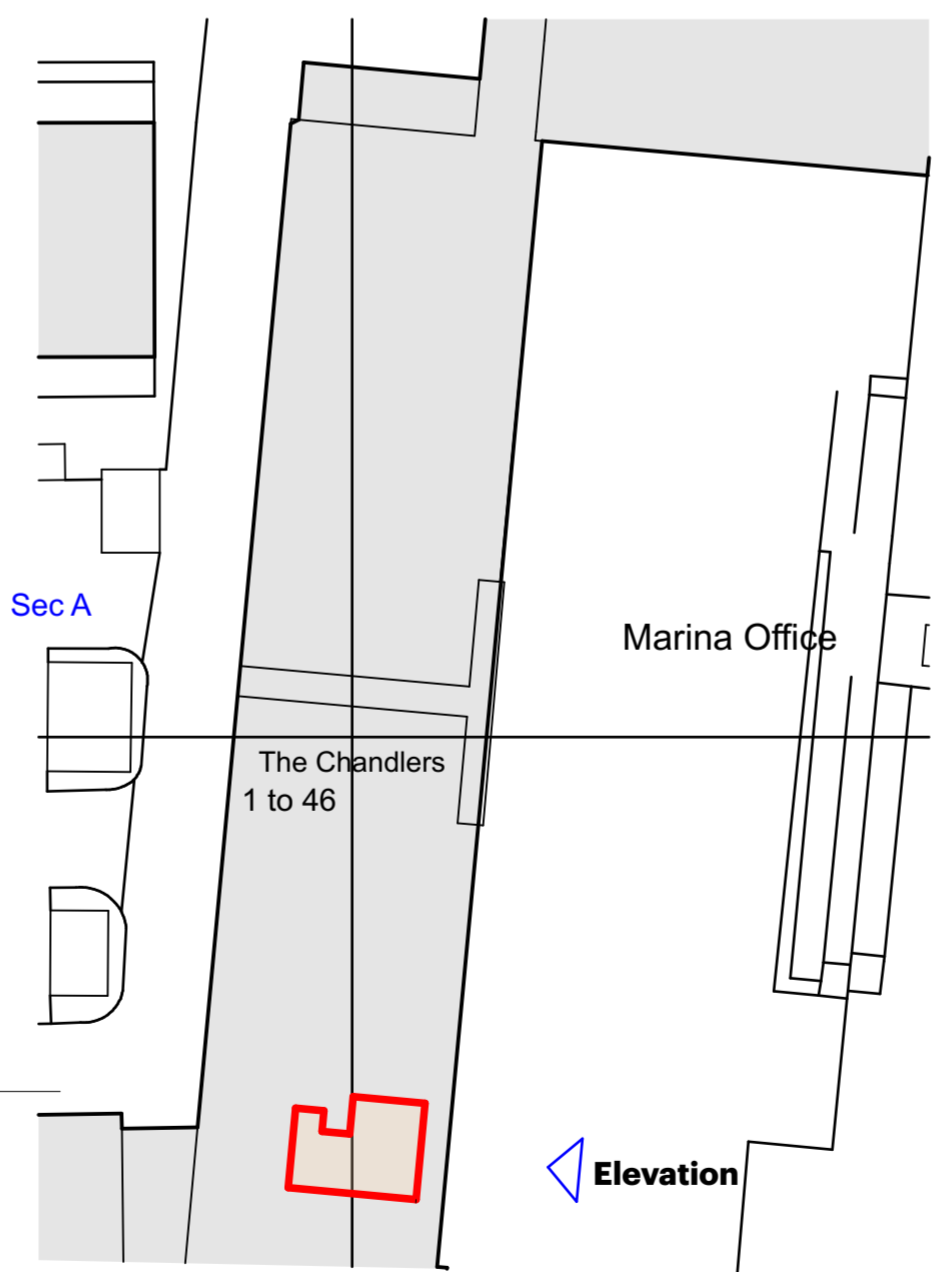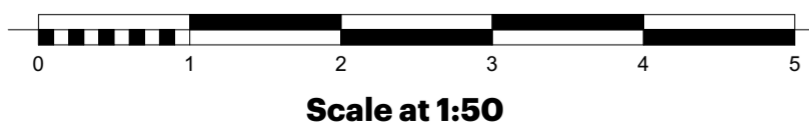


Block Plan 1:500

Scale at 1:500



01856 898 022
www.UKPlanningMaps.com

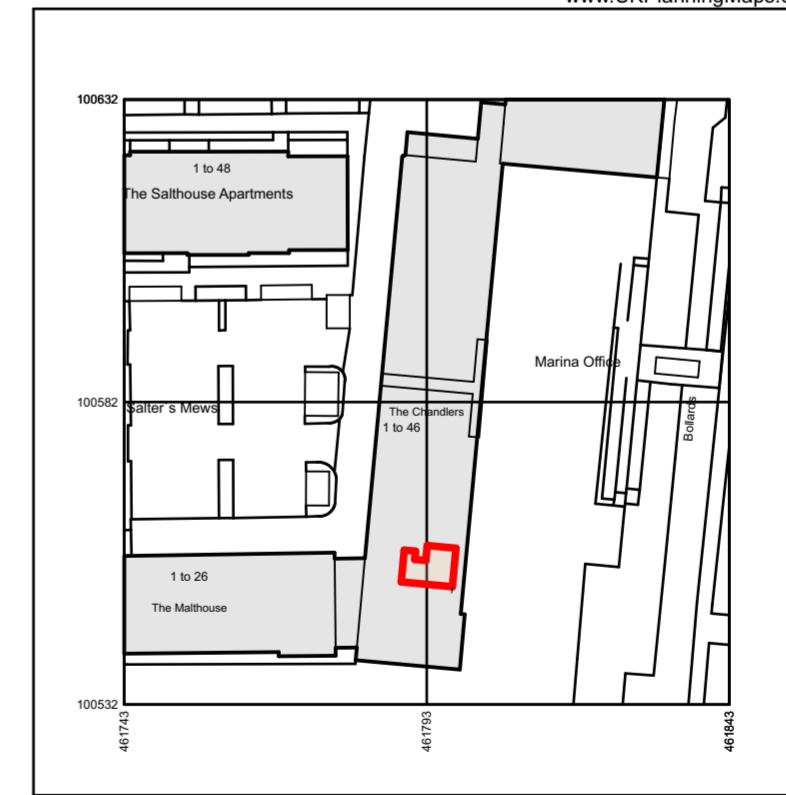

Produced on 19 September 2023 from the Ordnance Survey National Geographic Database and incorporating surveyed revision available at this date. This map shows the area bounded by 461743 100532, 461843 100532, 461843 100632, 461743 100632, 461743 100532. Crown copyright and database rights 2023 OS 100054135. Supplied by copla ltd trading as UKPlanningMaps.com a licensed Ordnance Survey partner (OS 100054135). Data licence expires 19 September 2024. Unique plan reference: v1e/1002750/1361374



Location Plan 1:1250

Architect & Artist
RIBA

Jon Tyrrell Studio

1a Admiralty Cottages Fort Road Gosport Hampshire PO12 2AP
Tel: 07501 831831 Email: jon@jontyrrellstudio.co.uk Website: www.jontyrrellstudio.co.uk

Project Details
Proposed Alterations to 40 The Chandlers Salt Meat Lane Gosport Hampshire PO12 1GF

Drawing Description
Survey as Existing

Drawing Type
Record Drawing

Prepared by **JMT** Date **Sept 2023**

Drawing Scale
As Shown @ A2 size

Drawing Number
JTS-142-S01

Jon Tyrrell Studio Ltd
Company Reg Number 14099191