



EXISTING GROUND FLOOR

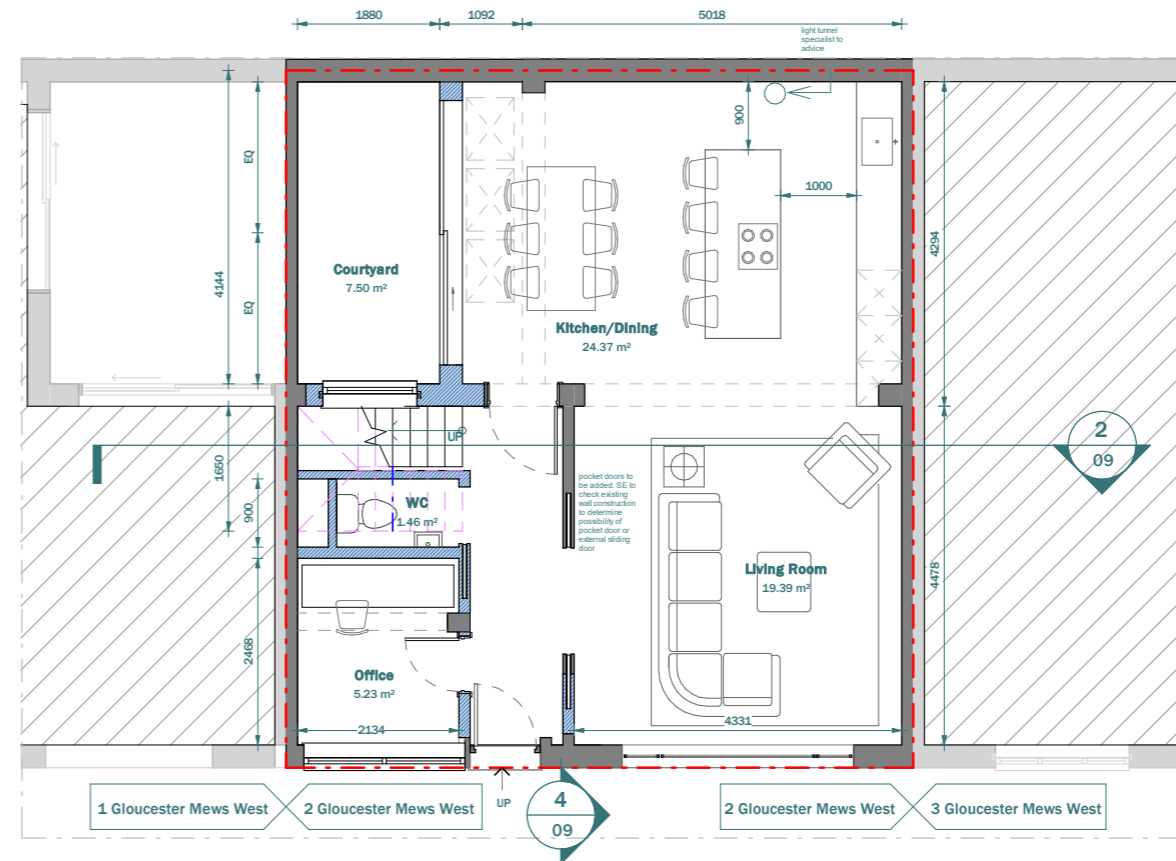

PROPOSED GROUND FLOOR

LEGEND:

- EXISTING WALL
- PROPOSED WALL
- DEMOLISHED LINE
- INVISIBLE LINE

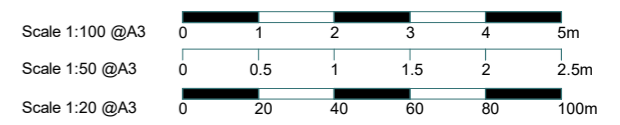

This drawing is prepared solely for design and planning submission purposes. It is not intended or suitable for either building regulations or construction purposes and should not be used for such. All dimension shall be check and confirmed with site rep. and any discrepancies between the drawings and site shall be reported to PM. This drawing to be read in conjunction with engineers specification and details. For construction information please refer to all drawings and specification of works.



For any structural steelworks details please refer to structural engineer's drawings & calculations.

The copyright of the drawing and designs remains with Extension Architecture. All copies are only for information about the application, they may not be used for any other purpose without the express written permission of Extension Architecture.


| | | | |
|---------|---|--|--|
| CLIENT | Katie Frankel | | |
| PROJECT | 2 Gloucester Mews West, W2 6DY | | |
| TITLE | Existing & Proposed Ground Floor | | |

| | | |
|---------|-------------|------|
| NOTES | | |
| VERSION | DESCRIPTION | DATE |
| | | |

| | |
|----------------------|-------------------|
| SCALE | DATE |
| 1 : 100 | 12/08/2023 |
| DRAWN | VERSION |
| SF | |
| SHEET REF. NO | |
| 2 GMW -PL -01 | |

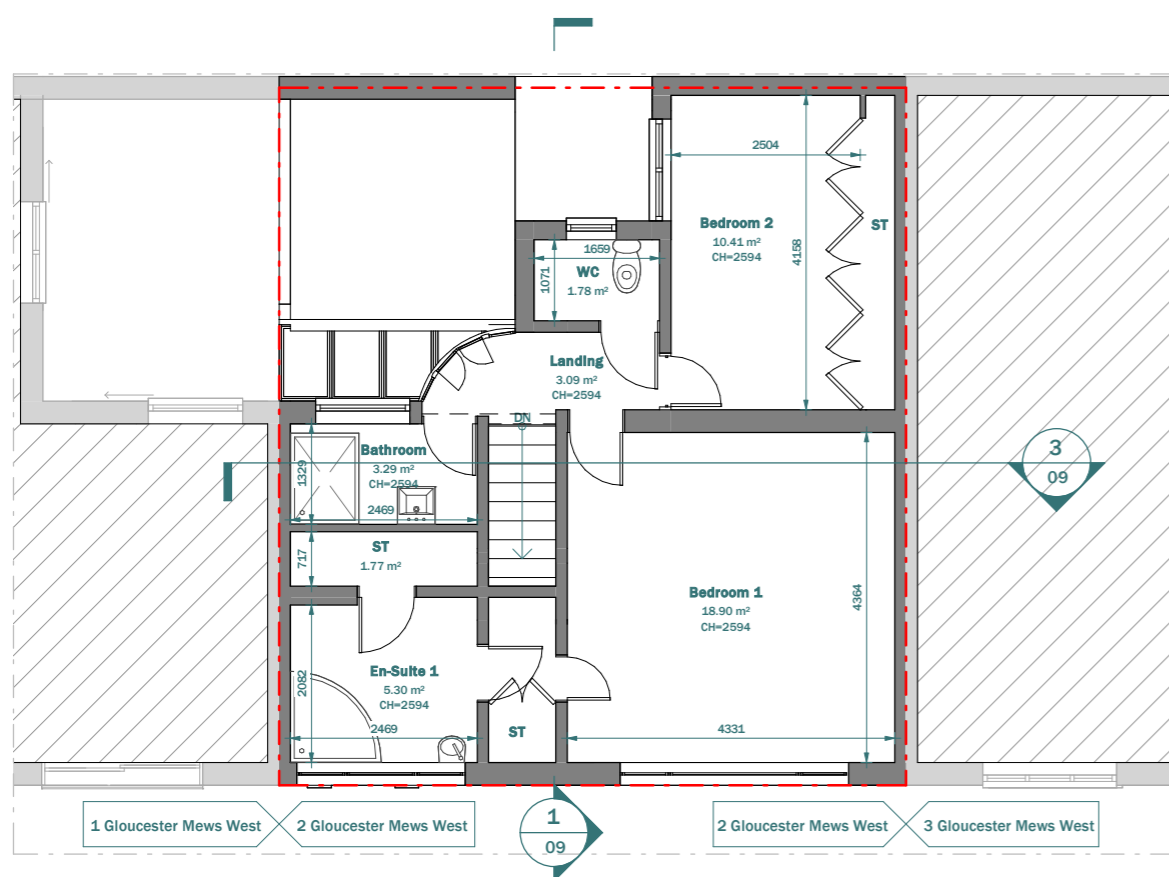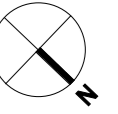


EXISTING FIRST FLOOR

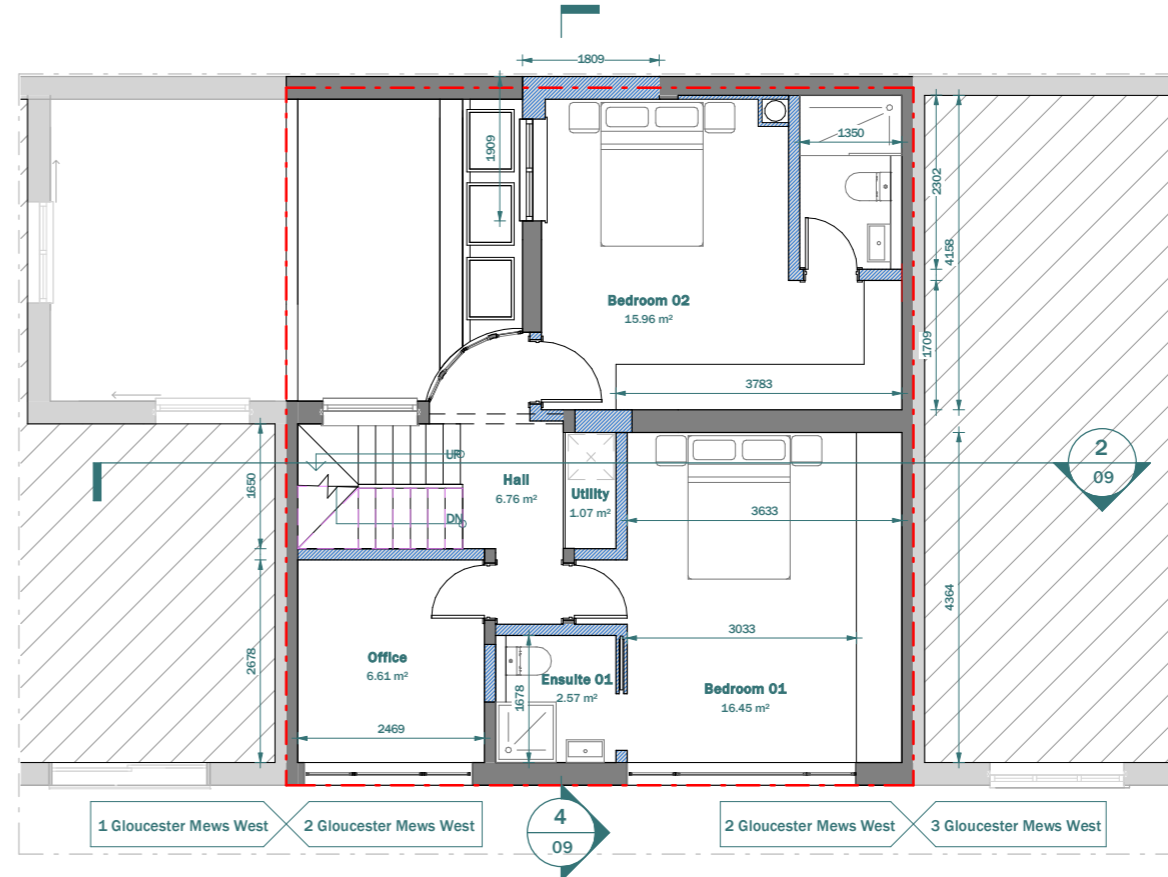

PROPOSED FIRST FLOOR

LEGEND:

- EXISTING WALL
- PROPOSED WALL
- DEMOLISHED LINE
- INVISIBLE LINE


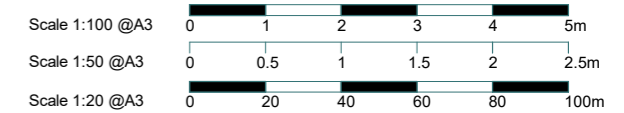


This drawing is prepared solely for design and planning submission purposes. It is not intended or suitable for either building regulations or construction purposes and should not be used for such. All dimension shall be check and confirmed with site rep. and any discrepancies between the drawings and site shall be reported to PM. This drawing to be read in conjunction with engineers specification and details. For construction information please refer to all drawings and specification of works.


For any structural steelworks details please refer to structural engineer's drawings & calculations.

The copyright of the drawing and designs remains with Extension Architecture. All copies are only for information about the application, they may not be used for any other purpose without the express written permission of Extension Architecture.

| | | | | | |
|---|---------|-------------|------|---------------------------------------|---------------------------|
| CLIENT Katie Frankel | NOTES | | | SCALE 1 : 100 | DATE 12/08/2023 |
| PROJECT 2 Gloucester Mews West, W2 6DY | VERSION | DESCRIPTION | DATE | DRAWN SF | VERSION |
| TITLE Existing & Proposed First Floor | | | | SHEET REF. NO 2 GMW -PL -02 | |

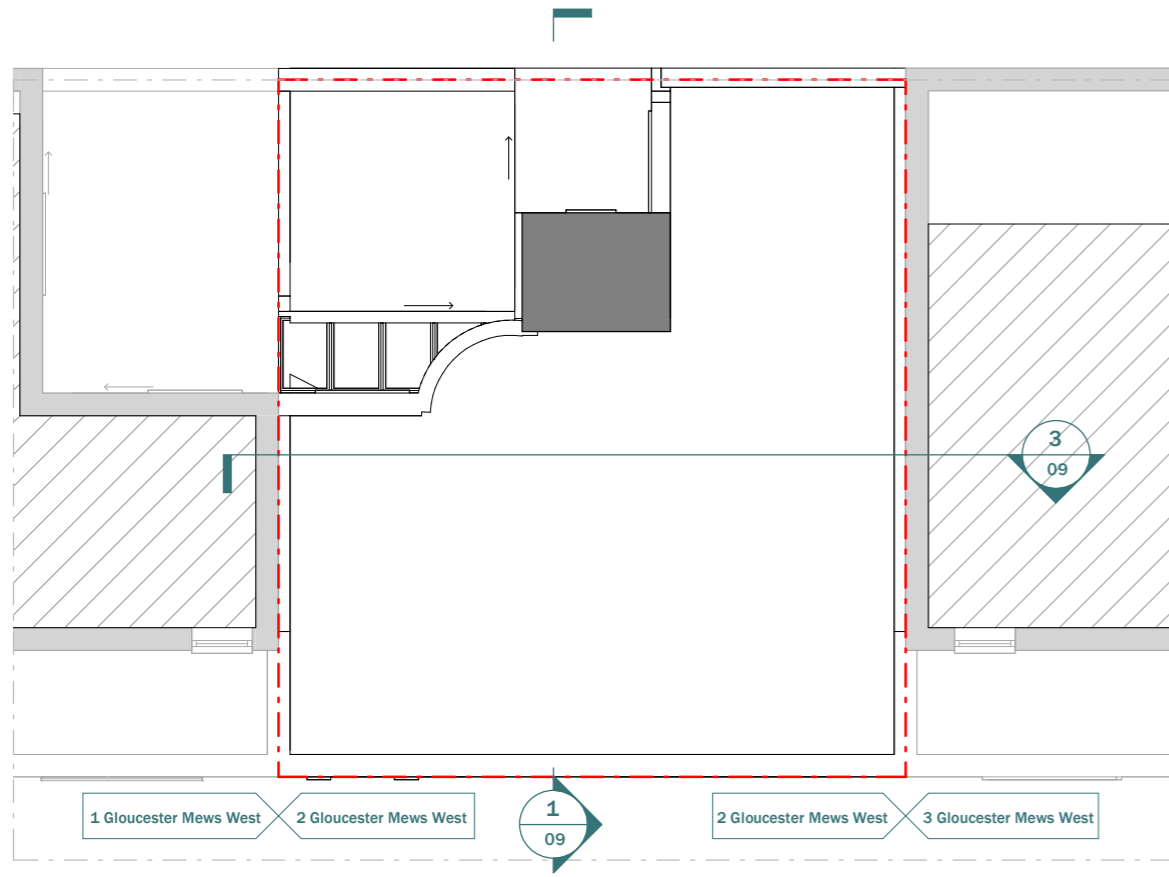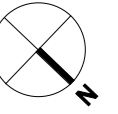

EXISTING ROOF PLAN

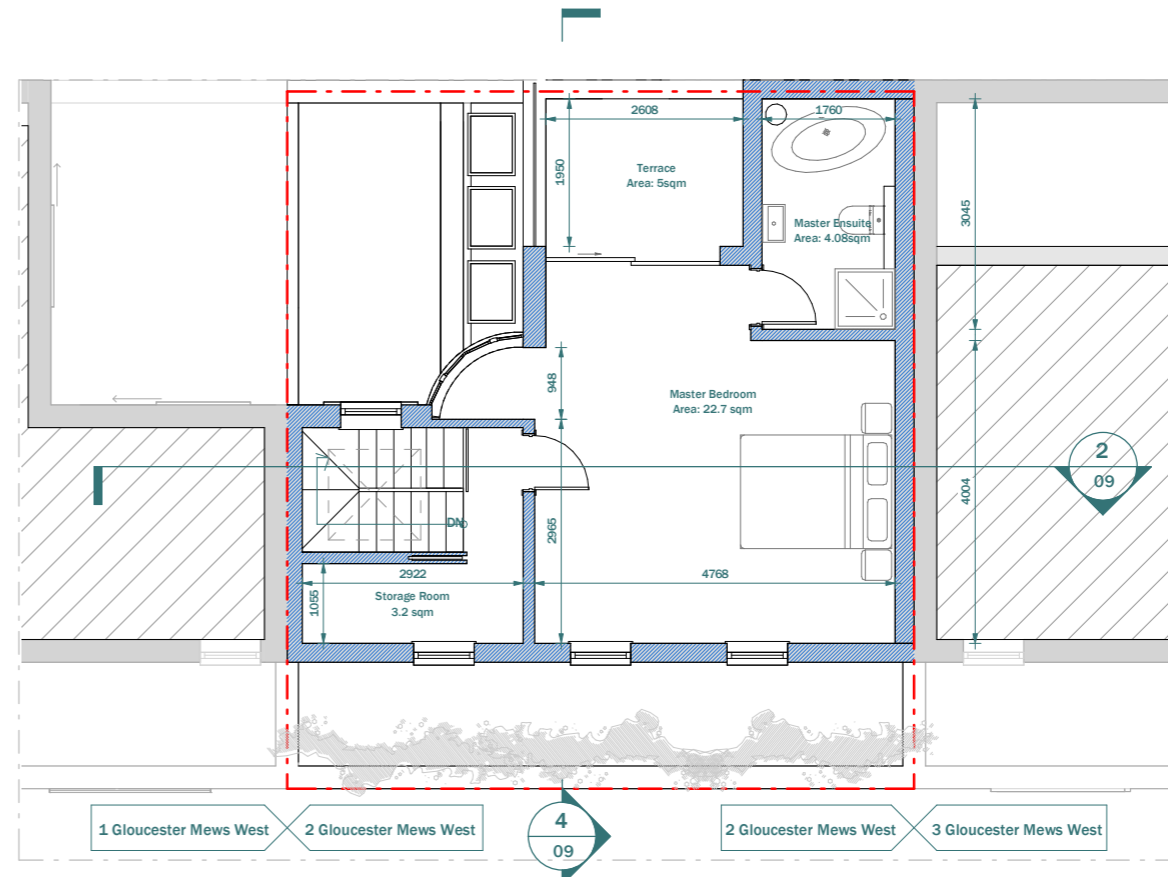

PROPOSED SECOND FLOOR PLAN


This drawing is prepared solely for design and planning submission purposes. It is not intended or suitable for either building regulations or construction purposes and should not be used for such. All dimension shall be check and confirmed with site rep. and any discrepancies between the drawings and site shall be reported to PM. This drawing to be read in conjunction with engineers specification and details. For construction information please refer to all drawings and specification of works.

For any structural steelworks details please refer to structural engineer's drawings & calculations.



The copyright of the drawing and designs remains with Extension Architecture. All copies are only for information about the application, they may not be used for any other purpose without the express written permission of Extension Architecture.

| | | | |
|---------|--|--|--|
| CLIENT | Katie Frankel | | |
| PROJECT | 2 Gloucester Mews West, W2 6DY | | |
| TITLE | Existing & Proposed Second Floor Plan | | |


| | | |
|---------|-------------|------|
| NOTES | | |
| VERSION | DESCRIPTION | DATE |
| | | |
| | | |

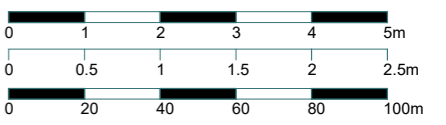

| | | | |
|---------------|----------------|----------------------|-------------------|
| SCALE | 1 : 100 | DATE | 12/08/2023 |
| DRAWN | SF | VERSION | |
| SHEET REF. NO | | 2 GMW -PL -03 | |

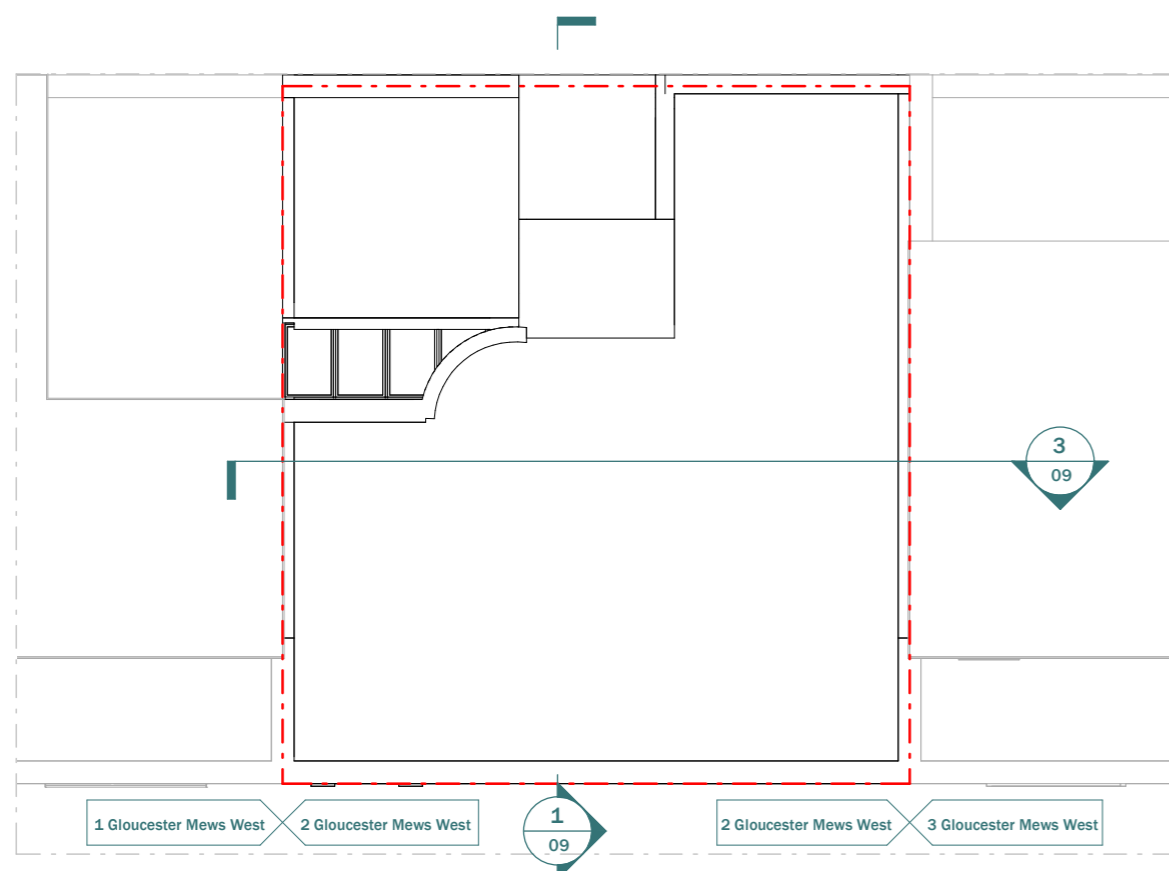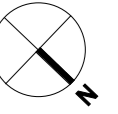

EXISTING ROOF FLOOR

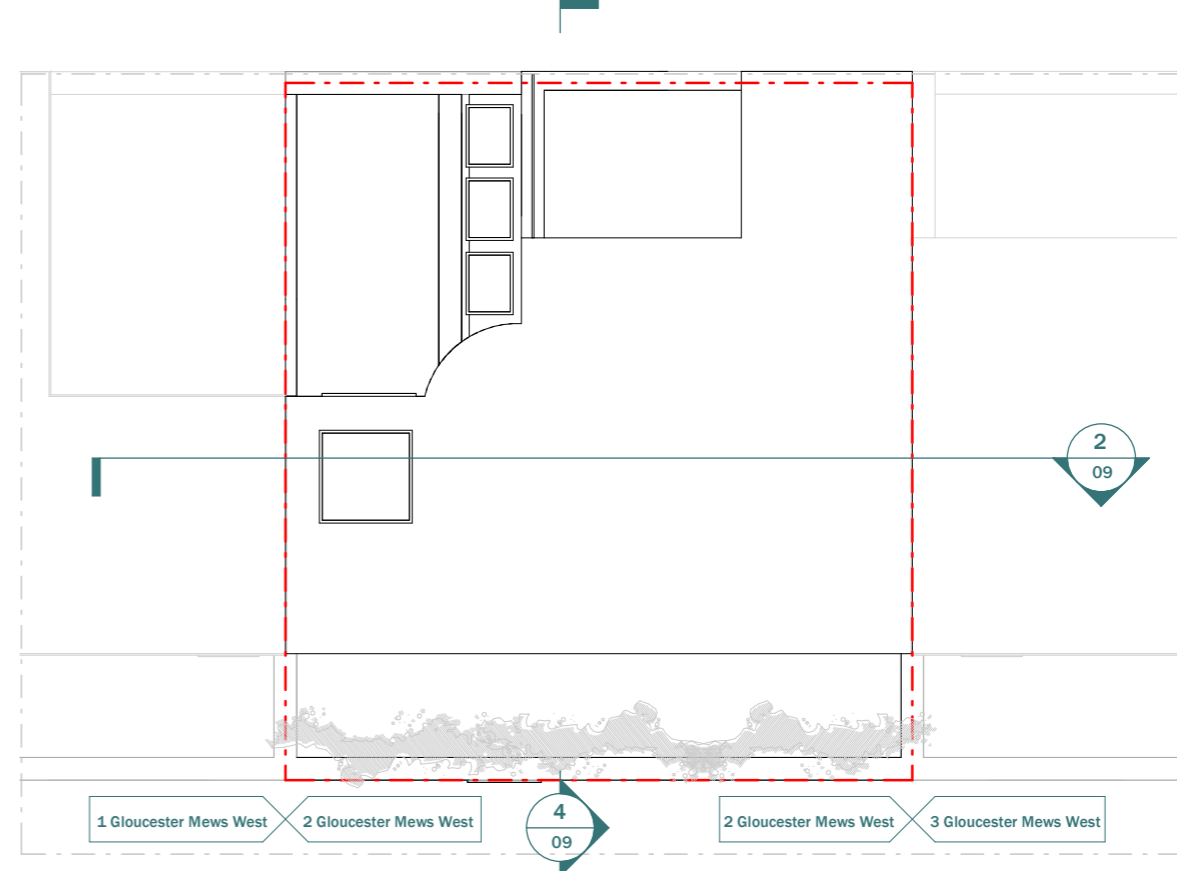

PROPOSED ROOF FLOOR


This drawing is prepared solely for design and planning submission purposes. It is not intended or suitable for either building regulations or construction purposes and should not be used for such. All dimension shall be check and confirmed with site rep. and any discrepancies between the drawings and site shall be reported to PM. This drawing to be read in conjunction with engineers specification and details. For construction information please refer to all drawings and specification of works.

For any structural steelworks details please refer to structural engineer's drawings & calculations.

The copyright of the drawing and designs remains with Extension Architecture. All copies are only for information about the application, they may not be used for any other purpose without the express written permission of Extension Architecture.

| | | | |
|---------|--|--|--|
| CLIENT | Katie Frankel | | |
| PROJECT | 2 Gloucester Mews West, W2 6DY | | |
| TITLE | Existing & Proposed Roof Plan | | |

| | | |
|---------|-------------|------|
| NOTES | | |
| VERSION | DESCRIPTION | DATE |
| | | |
| | | |

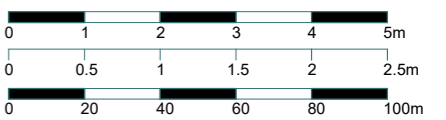


| | | | |
|---------------|----------------|----------------------|-------------------|
| SCALE | 1 : 100 | DATE | 12/08/2023 |
| DRAWN | SF | VERSION | |
| SHEET REF. NO | | 2 GMW -PL -04 | |



EXISTING FRONT ELEVATION



PROPOSED FRONT ELEVATION

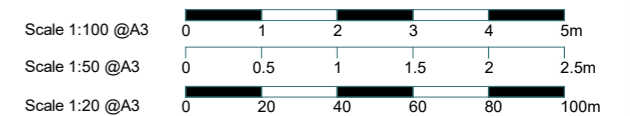


3 River Reach, Gartons Way,
Battersea
London SW11 3SX
Tel (0208) 288 8950 Fax (0871) 918 2798
www.extensionarchitecture.co.uk

This drawing is prepared solely for design and planning submission purposes. It is not intended or suitable for either building regulations or construction purposes and should not be used for such. All dimension shall be check and confirmed with site rep. and any discrepancies between the drawings and site shall be reported to PM. This drawing to be read in conjunction with engineers specification and details. For construction information please refer to all drawings and specification of works.

For any structural steelworks details please refer to structural engineer's drawings & calculations.

The copyright of the drawing and designs remains with Extension Architecture. All copies are only for information about the application, they may not be used for any other purpose without the express written permission of Extension Architecture.


| | | | | | | |
|---------|--|--|--|-------------|----------------------|-------------------|
| CLIENT | Katie Frankel | | | NOTES | SCALE | DATE |
| PROJECT | 2 Gloucester Mews West, W2 6DY | | | VERSION | 1 : 100 | 12/08/2023 |
| TITLE | Existing & Proposed Front Elevation | | | DESCRIPTION | DRAWN | VERSION |
| | | | | | SF | |
| | | | | | SHEET REF. NO | |
| | | | | | 2 GMW -PL -05 | |

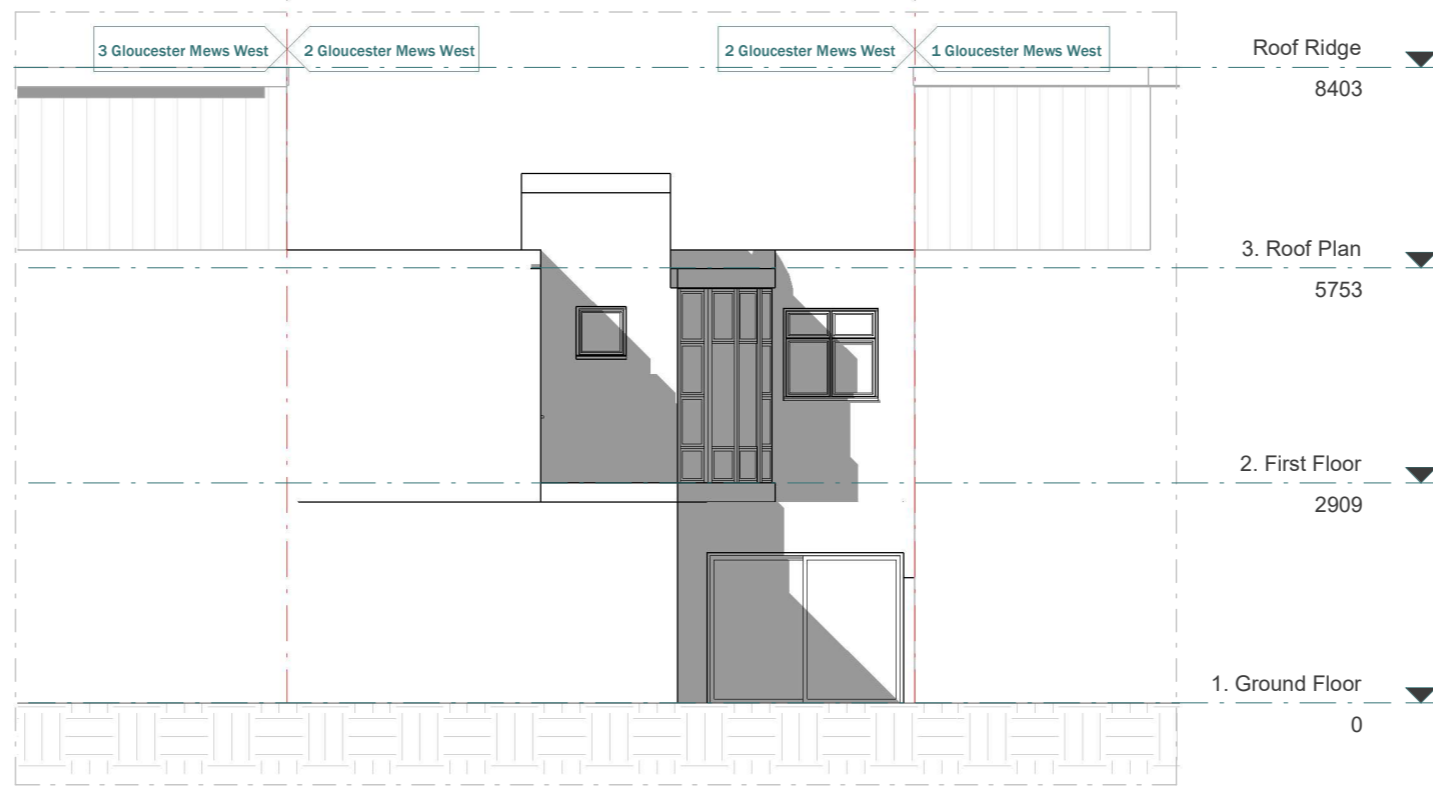

EXISTING REAR ELEVATION



PROPOSED REAR ELEVATION

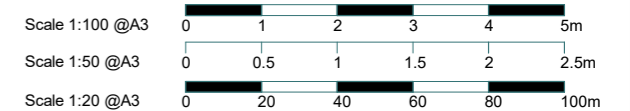


3 River Reach, Gartons Way,
Battersea
London SW11 3SX
Tel (0208) 288 8950 Fax (0871) 918 2798
www.extensionarchitecture.co.uk

This drawing is prepared solely for design and planning submission purposes. It is not intended or suitable for either building regulations or construction purposes and should not be used for such. All dimension shall be check and confirmed with site rep. and any discrepancies between the drawings and site shall be reported to PM. This drawing to be read in conjunction with engineers specification and details. For construction information please refer to all drawings and specification of works.


For any structural steelworks details please refer to structural engineer's drawings & calculations.

The copyright of the drawing and designs remains with Extension Architecture. All copies are only for information about the application, they may not be used for any other purpose without the express written permission of Extension Architecture.


| | | | | | | |
|---------|---|--|--|-------------|----------------------|-------------------|
| CLIENT | Katie Frankel | | | NOTES | SCALE | DATE |
| PROJECT | 2 Gloucester Mews West, W2 6DY | | | VERSION | 1 : 100 | 12/08/2023 |
| TITLE | Existing & Proposed Rear Elevation | | | DESCRIPTION | DRAWN | VERSION |
| | | | | | SF | |
| | | | | | SHEET REF. NO | |
| | | | | | 2 GMW -PL -06 | |

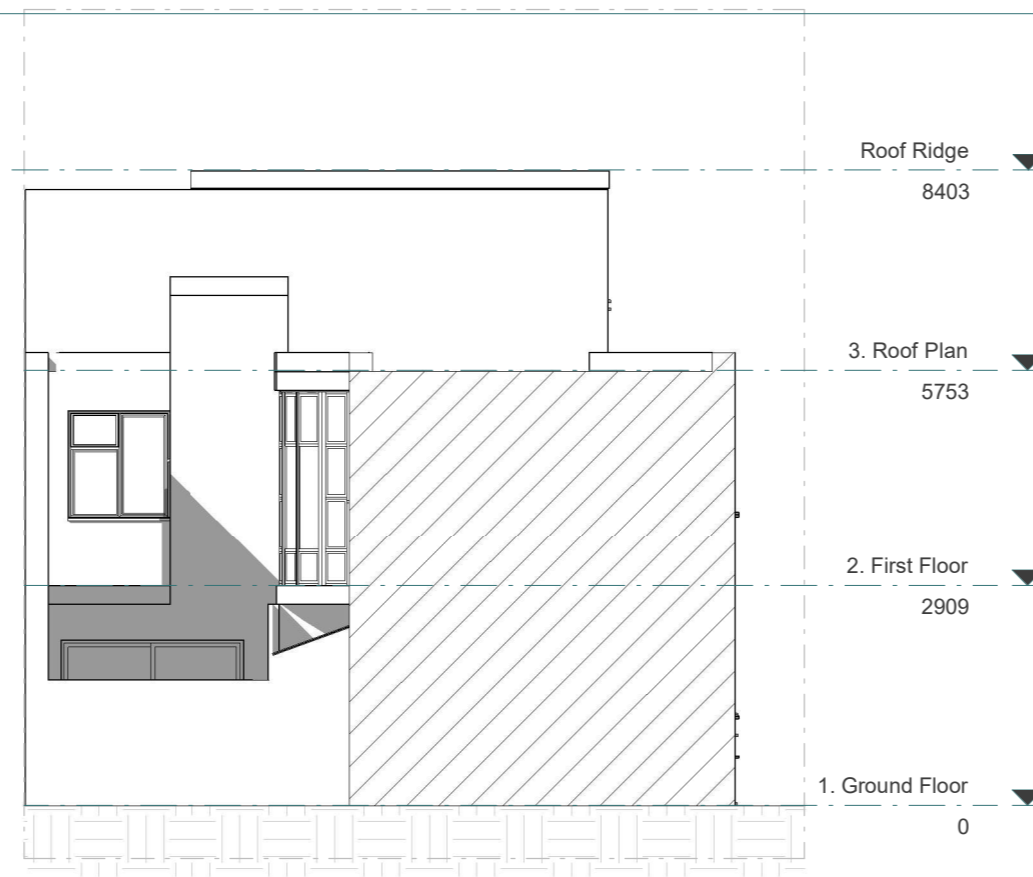

EXISTING LEFT ELEVATION

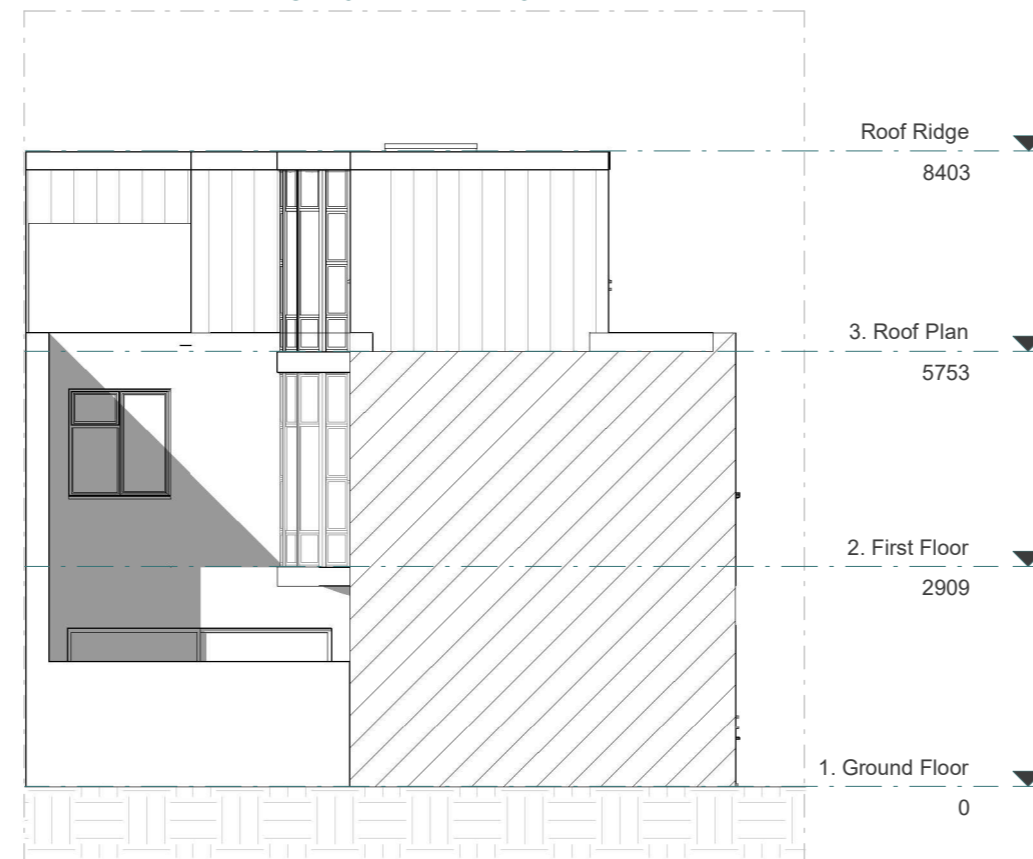

PROPOSED LEFT ELEVATION

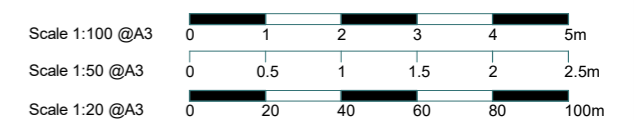

This drawing is prepared solely for design and planning submission purposes. It is not intended or suitable for either building regulations or construction purposes and should not be used for such. All dimension shall be check and confirmed with site rep. and any discrepancies between the drawings and site shall be reported to PM. This drawing to be read in conjunction with engineers specification and details. For construction information please refer to all drawings and specification of works.


For any structural steelworks details please refer to structural engineer's drawings & calculations.

The copyright of the drawing and designs remains with Extension Architecture. All copies are only for information about the application, they may not be used for any other purpose without the express written permission of Extension Architecture.


| | | | |
|---------|---|--|--|
| CLIENT | Katie Frankel | | |
| PROJECT | 2 Gloucester Mews West, W2 6DY | | |
| TITLE | Existing & Proposed Left Elevation | | |

| NOTES | | |
|---------|-------------|------|
| VERSION | DESCRIPTION | DATE |
| | | |
| | | |


| | |
|----------------------|-------------------|
| SCALE | DATE |
| 1 : 100 | 12/08/2023 |
| DRAWN | VERSION |
| SF | |
| SHEET REF. NO | |
| 2 GMW -PL -07 | |

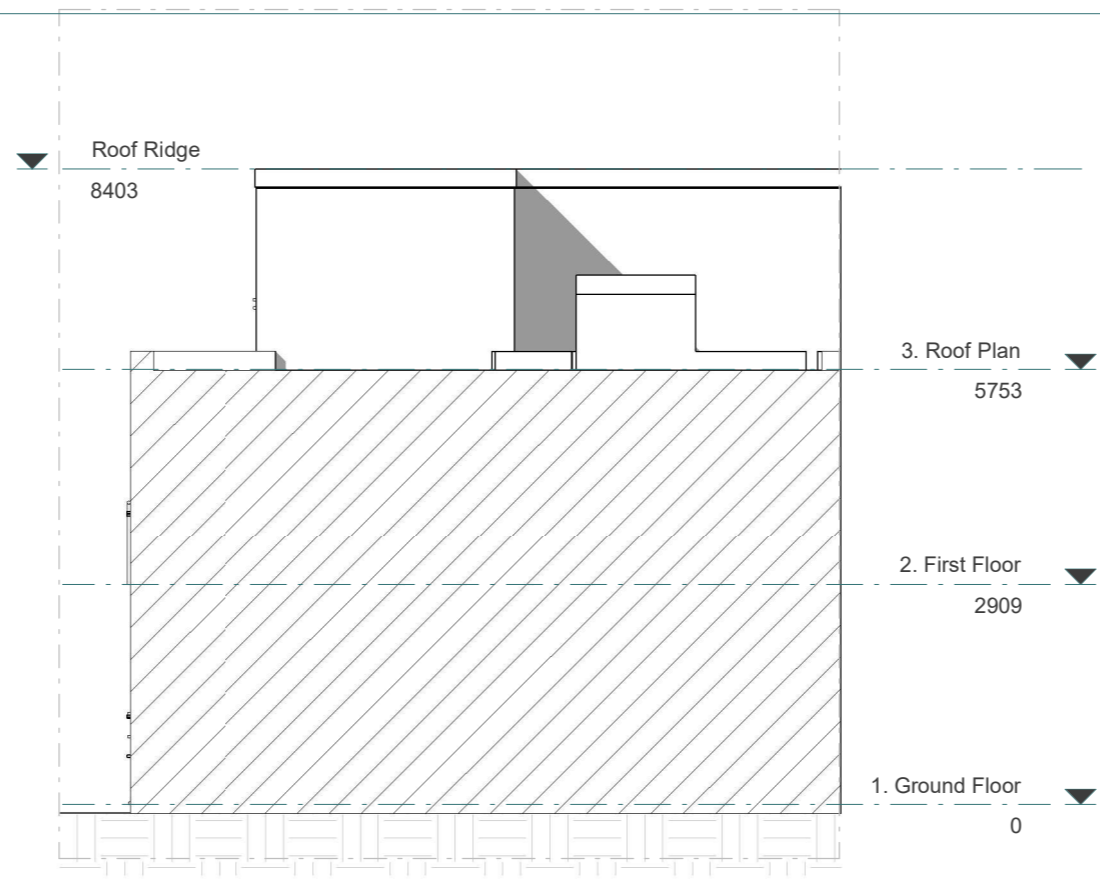

EXISTING RIGHT ELEVATION

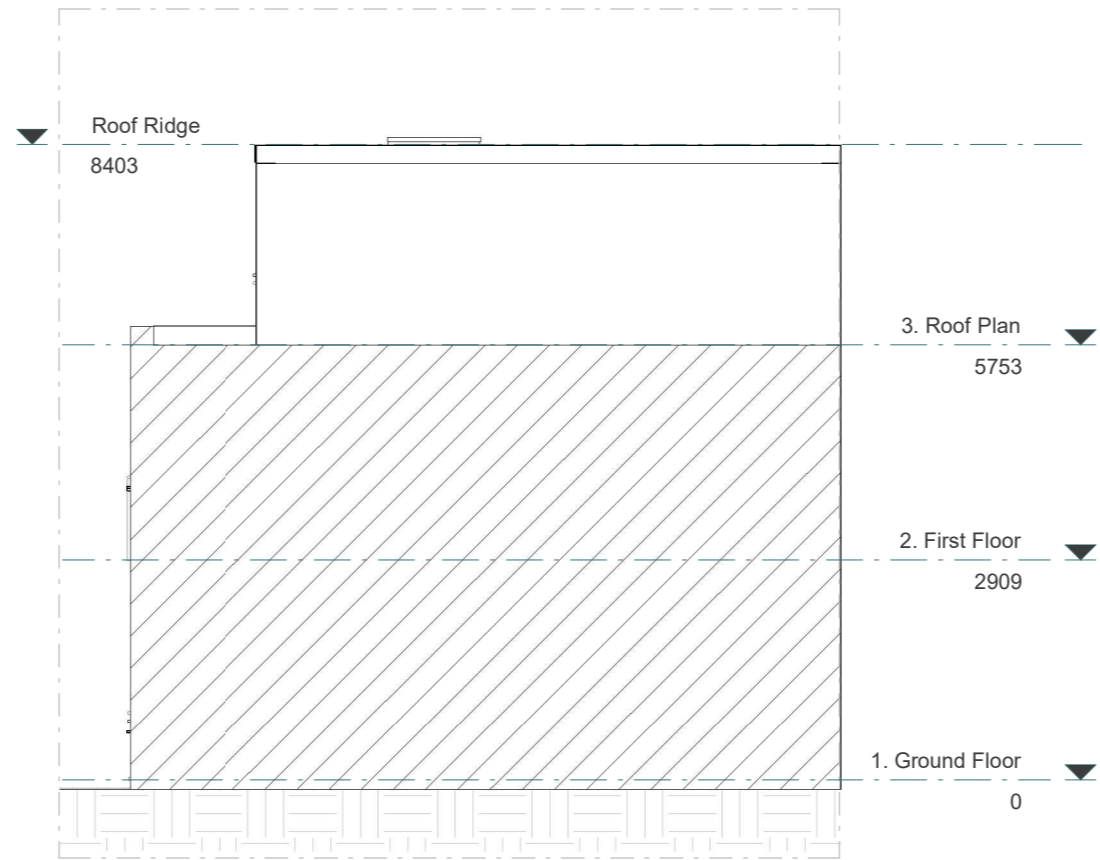

PROPOSED RIGHT ELEVATION

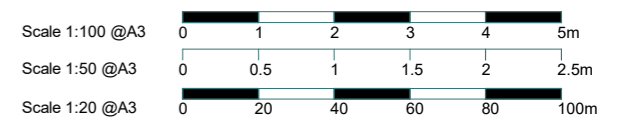

This drawing is prepared solely for design and planning submission purposes. It is not intended or suitable for either building regulations or construction purposes and should not be used for such. All dimension shall be check and confirmed with site rep. and any discrepancies between the drawings and site shall be reported to PM. This drawing to be read in conjunction with engineers specification and details. For construction information please refer to all drawings and specification of works.


For any structural steelworks details please refer to structural engineer's drawings & calculations.

The copyright of the drawing and designs remains with Extension Architecture. All copies are only for information about the application, they may not be used for any other purpose without the express written permission of Extension Architecture.


| | | | |
|---------|--|--|--|
| CLIENT | Katie Frankel | | |
| PROJECT | 2 Gloucester Mews West, W2 6DY | | |
| TITLE | Existing & Proposed Right Elevation | | |

| NOTES | | |
|---------|-------------|------|
| VERSION | DESCRIPTION | DATE |
| | | |
| | | |


| | |
|----------------------|-------------------|
| SCALE | DATE |
| 1 : 100 | 12/08/2023 |
| DRAWN | VERSION |
| SF | |
| SHEET REF. NO | |
| 2 GMW -PL -08 | |

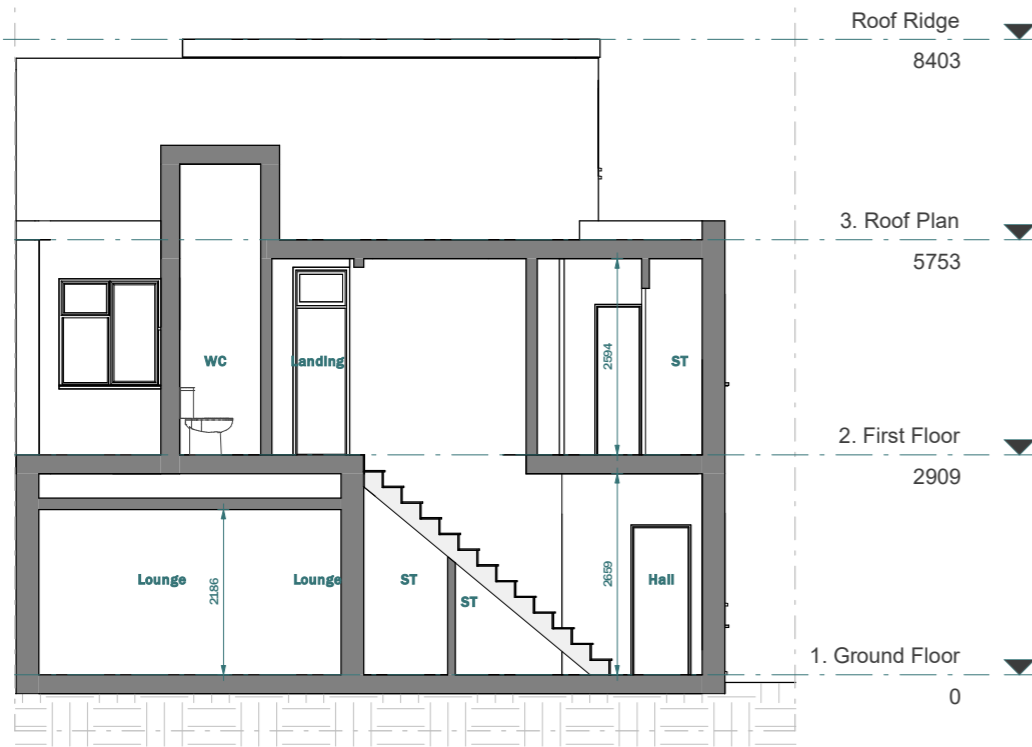


EXISTING SECTION A - A

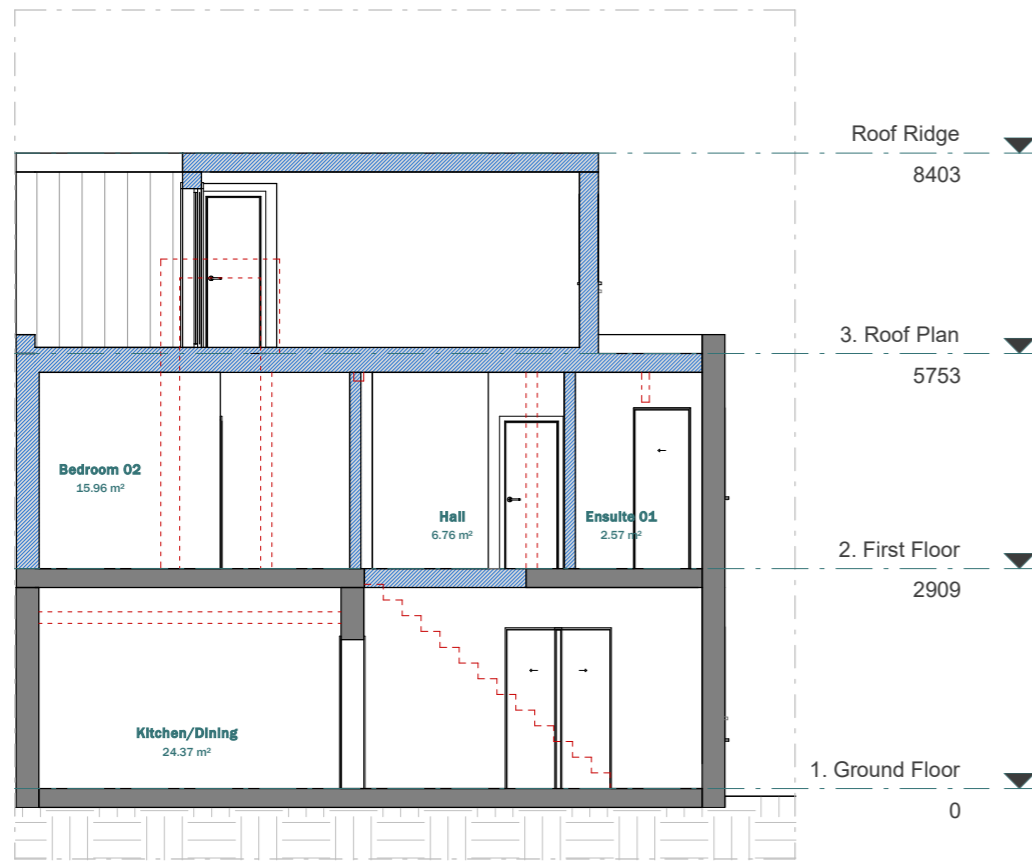

PROPOSED SECTION A - A

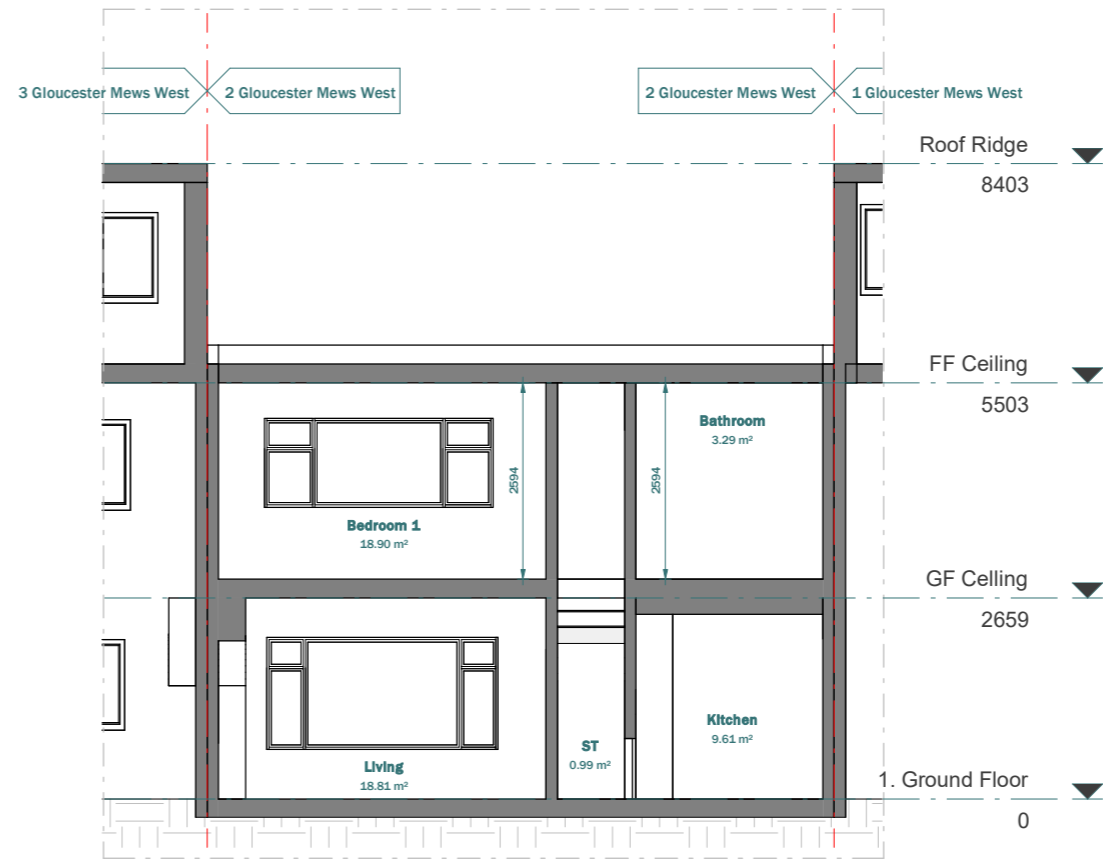


EXISTING SECTION A - A

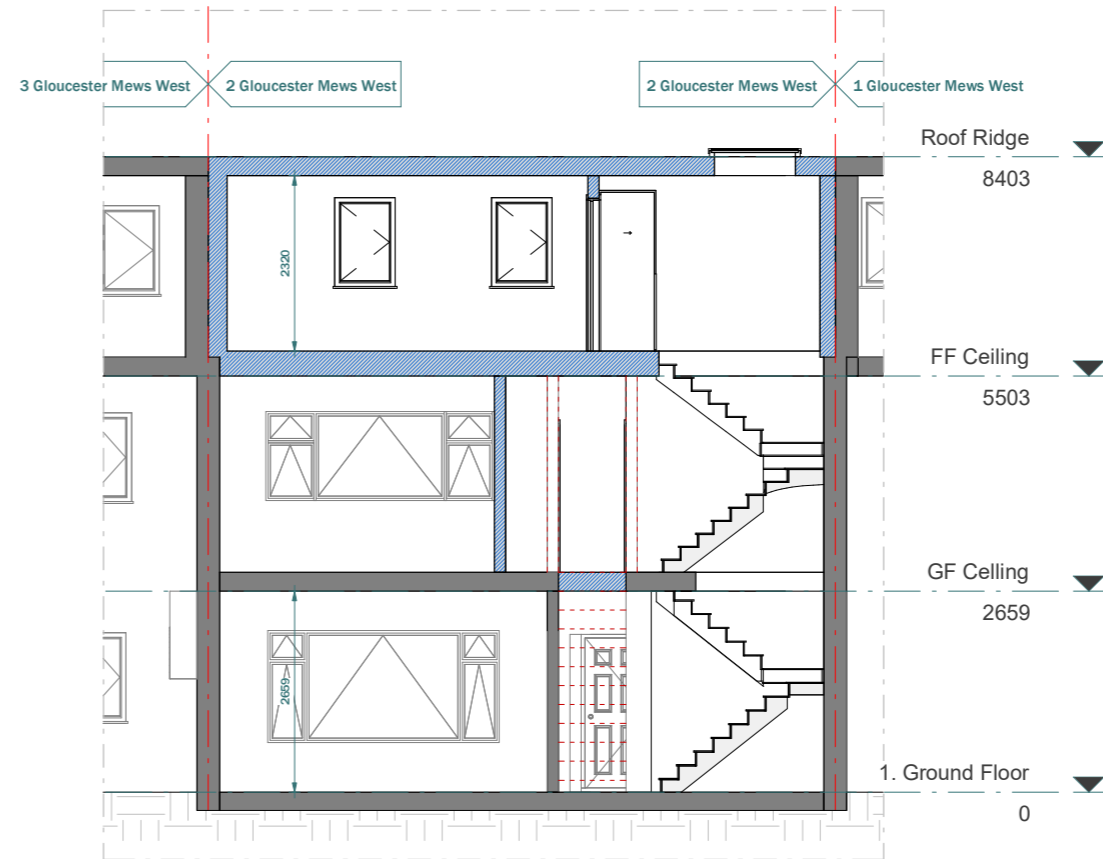

PROPOSED SECTION A - A

LEGEND:

- EXISTING WALL
- PROPOSED WALL
- DEMOLISHED LINE
- INVISIBLE LINE

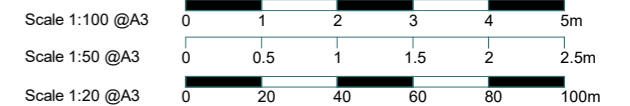



3 River Reach, Gartons Way,
Battersea
London SW11 3SX
Tel (0208) 288 8950 Fax (0871) 918 2798
www.extensionarchitecture.co.uk

This drawing is prepared solely for design and planning submission purposes. It is not intended or suitable for either building regulations or construction purposes and should not be used for such. All dimension shall be check and confirmed with site rep. and any discrepancies between the drawings and site shall be reported to PM. This drawing to be read in conjunction with engineers specification and details. For construction information please refer to all drawings and specification of works.

For any structural steelworks details please refer to structural engineer's drawings & calculations.

The copyright of the drawing and designs remains with Extension Architecture. All copies are only for information about the application, they may not be used for any other purpose without the express written permission of Extension Architecture.

| | | | | | | |
|---------|--------------------------------|--|--|-------------|---------------|------------|
| CLIENT | Katie Frankel | | | NOTES | SCALE | DATE |
| PROJECT | 2 Gloucester Mews West, W2 6DY | | | VERSION | 1 : 100 | 12/08/2023 |
| TITLE | Existing & Proposed Sections | | | DESCRIPTION | DRAWN | VERSION |
| | | | | | SF | |
| | | | | | SHEET REF. NO | |
| | | | | | 2 GMW -PL -09 | |

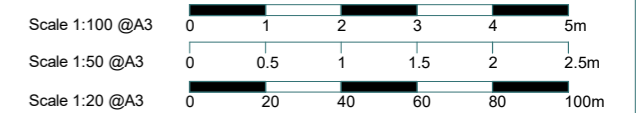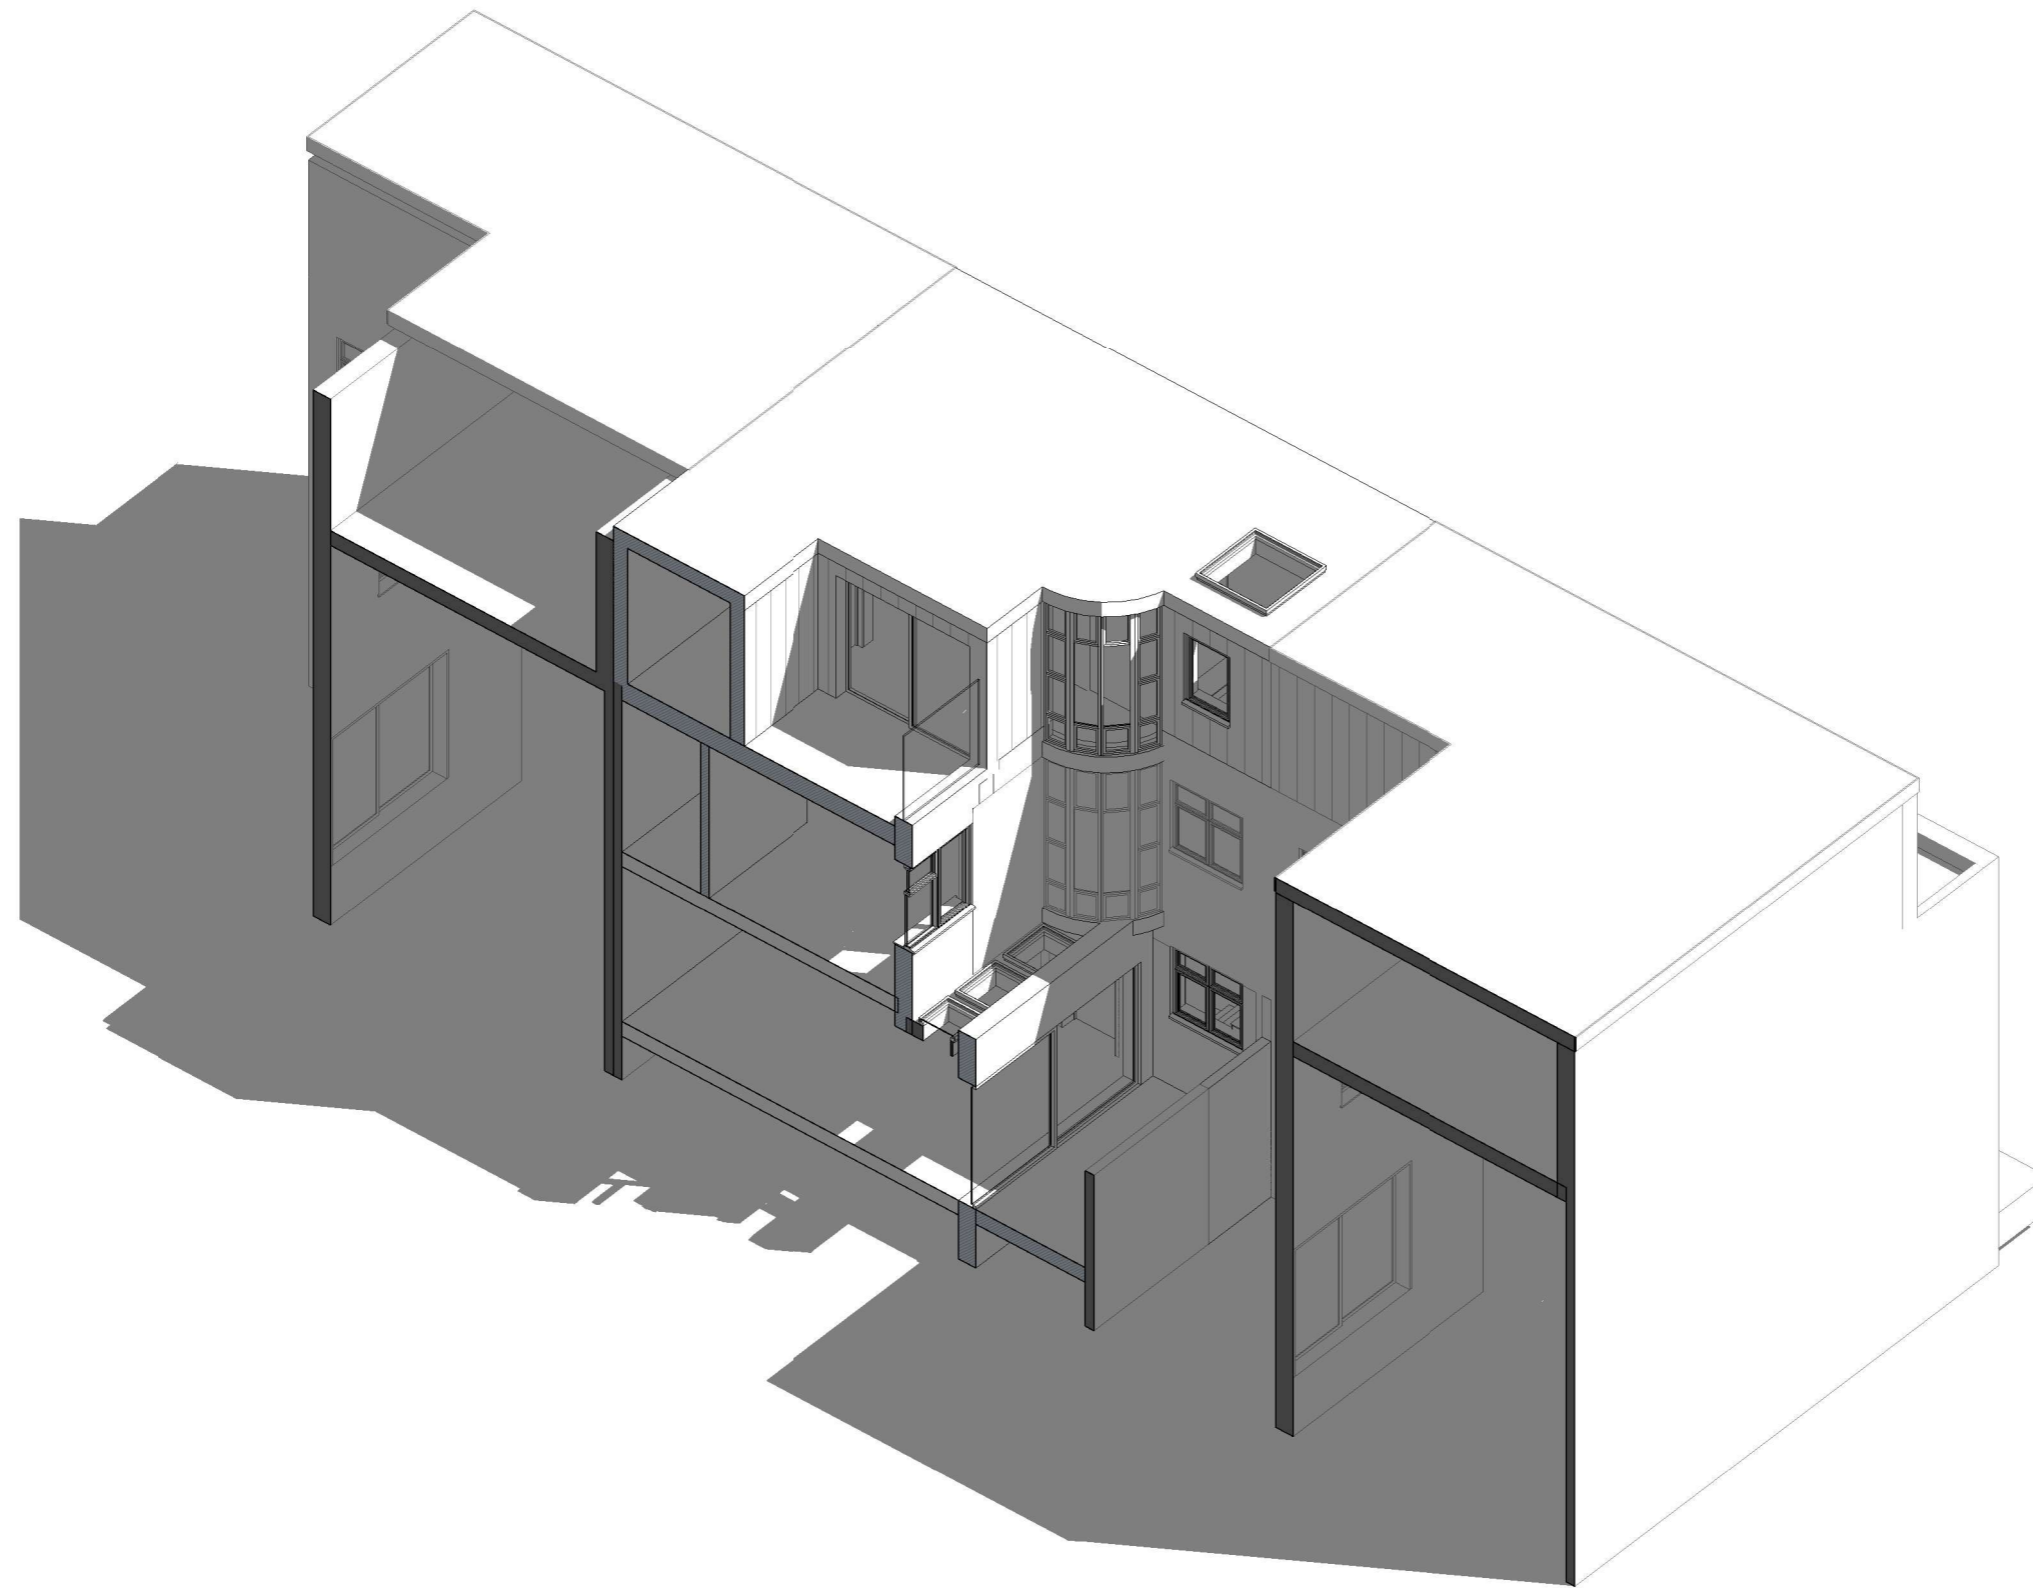

This drawing is prepared solely for design and planning submission purposes. It is not intended or suitable for either building regulations or construction purposes and should not be used for such. All dimension shall be check and confirmed with site rep. and any discrepancies between the drawings and site shall be reported to PM. This drawing to be read in conjunction with engineers specification and details. For construction information please refer to all drawings and specification of works.

For any structural steelworks details please refer to structural engineer's drawings & calculations.

The copyright of the drawing and designs remains with Extension Architecture. All copies are only for information about the application, they may not be used for any other purpose without the express written permission of Extension Architecture.

| | | | |
|---------|---------------------------------------|--|--|
| CLIENT | Katie Frankel | | |
| PROJECT | 2 Gloucester Mews West, W2 6DY | | |
| TITLE | 3D Section | | |

| | | |
|---------|-------------|------|
| NOTES | | |
| VERSION | DESCRIPTION | DATE |
| | | |
| | | |

| | |
|----------------------|-------------------|
| SCALE | DATE |
| | 12/08/2023 |
| DRAWN | VERSION |
| SF | |
| SHEET REF. NO | |
| 2 GMW -PL -10 | |