



EXISTING (1:100) WSW



NNW

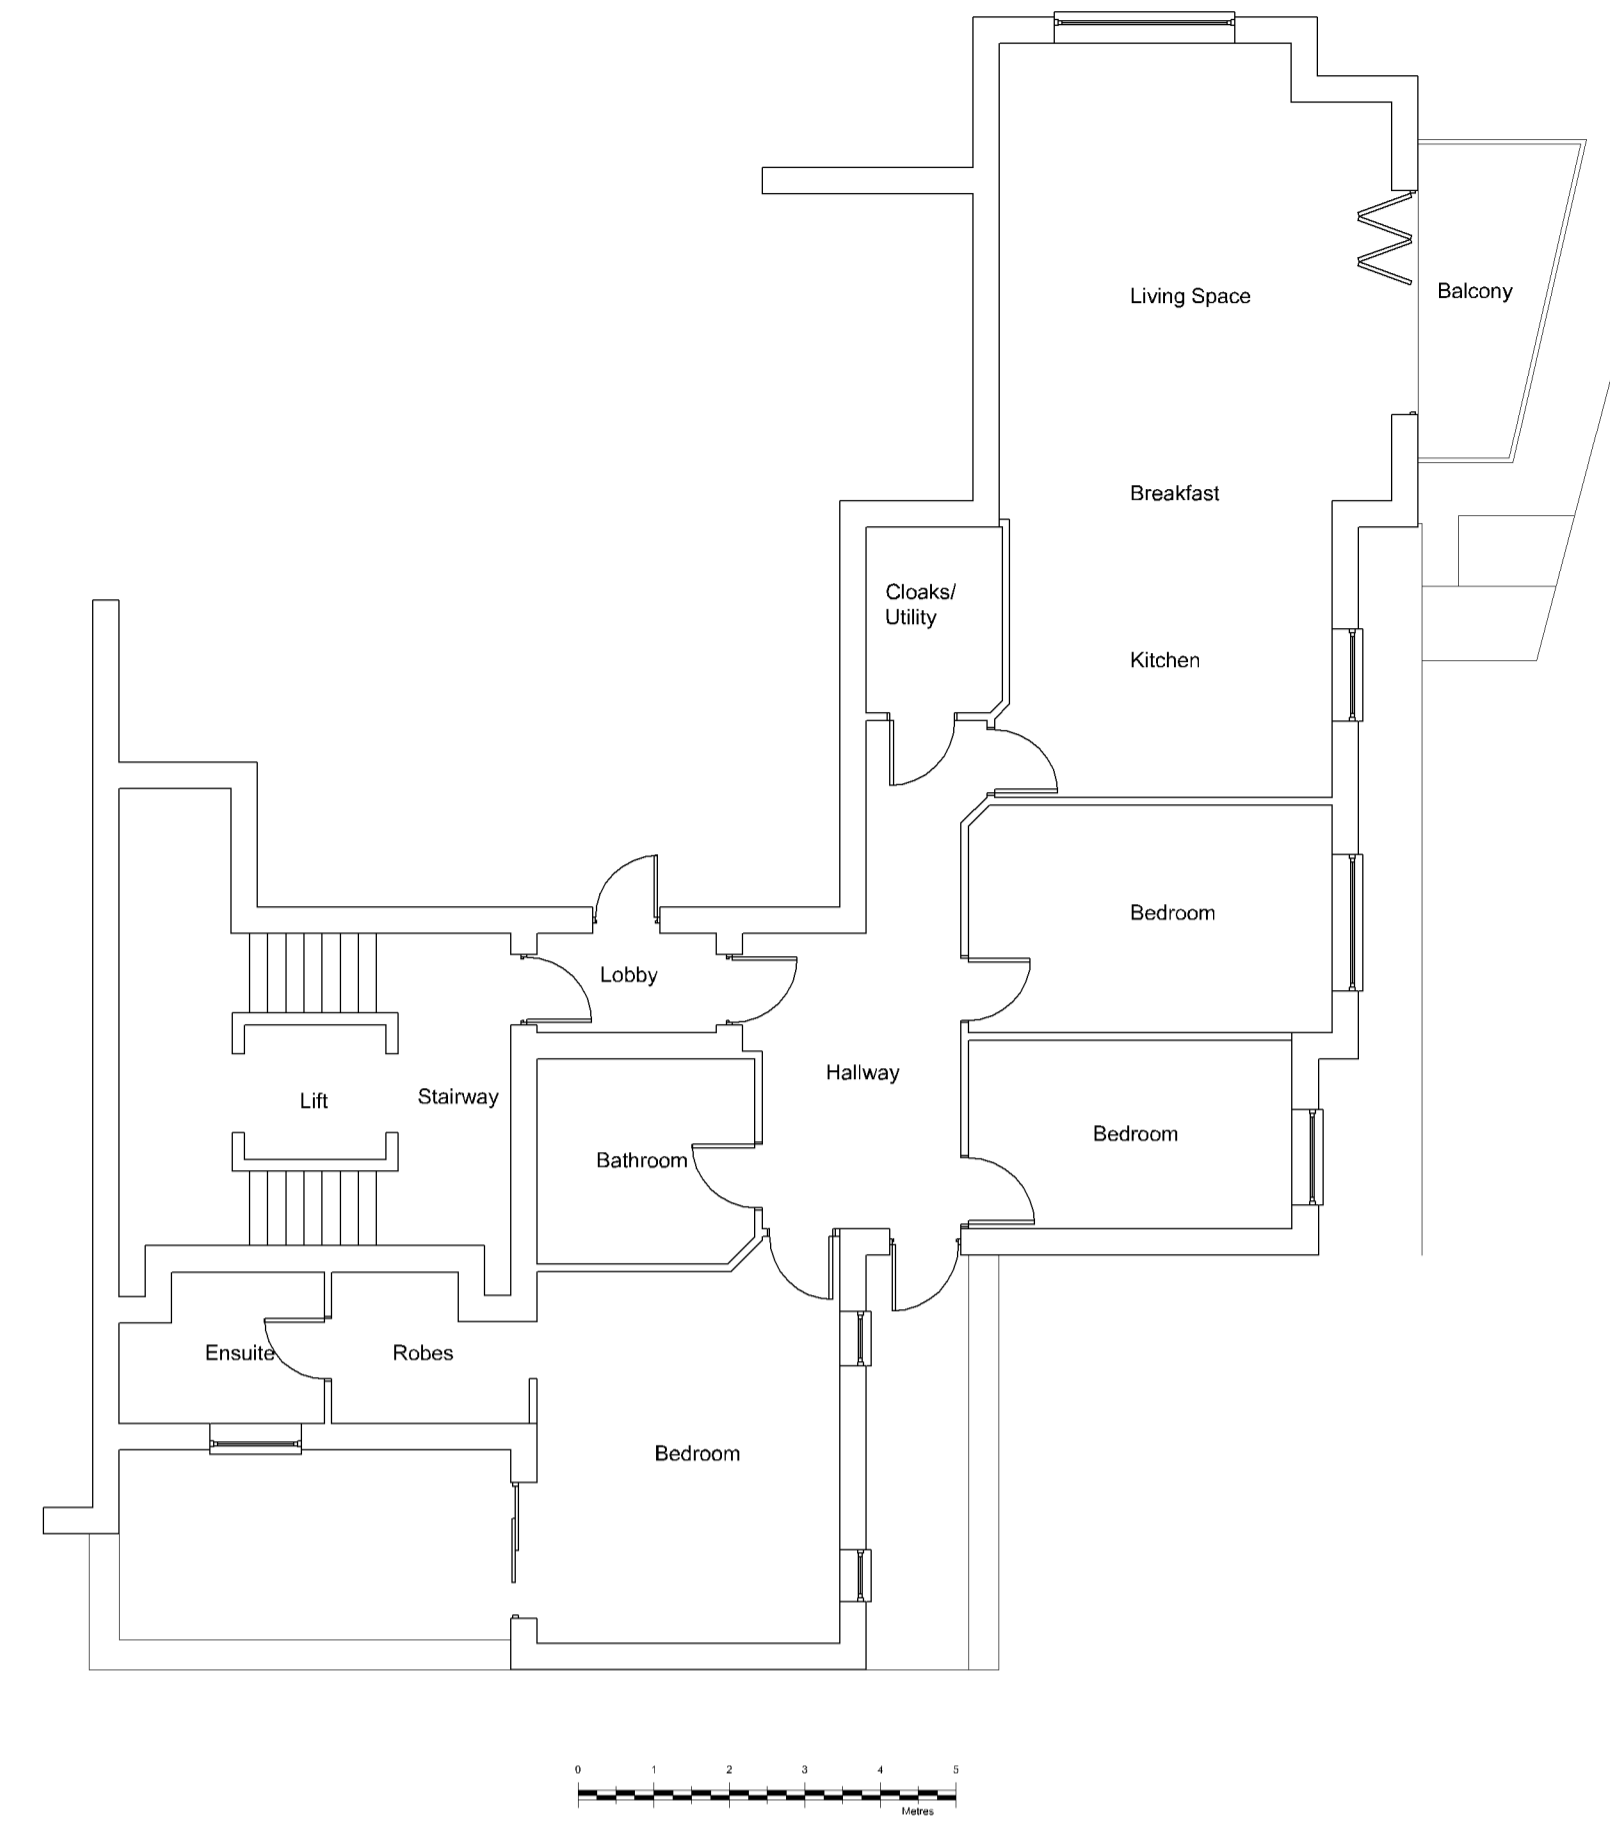


EXISTING GF PLAN (1:100)

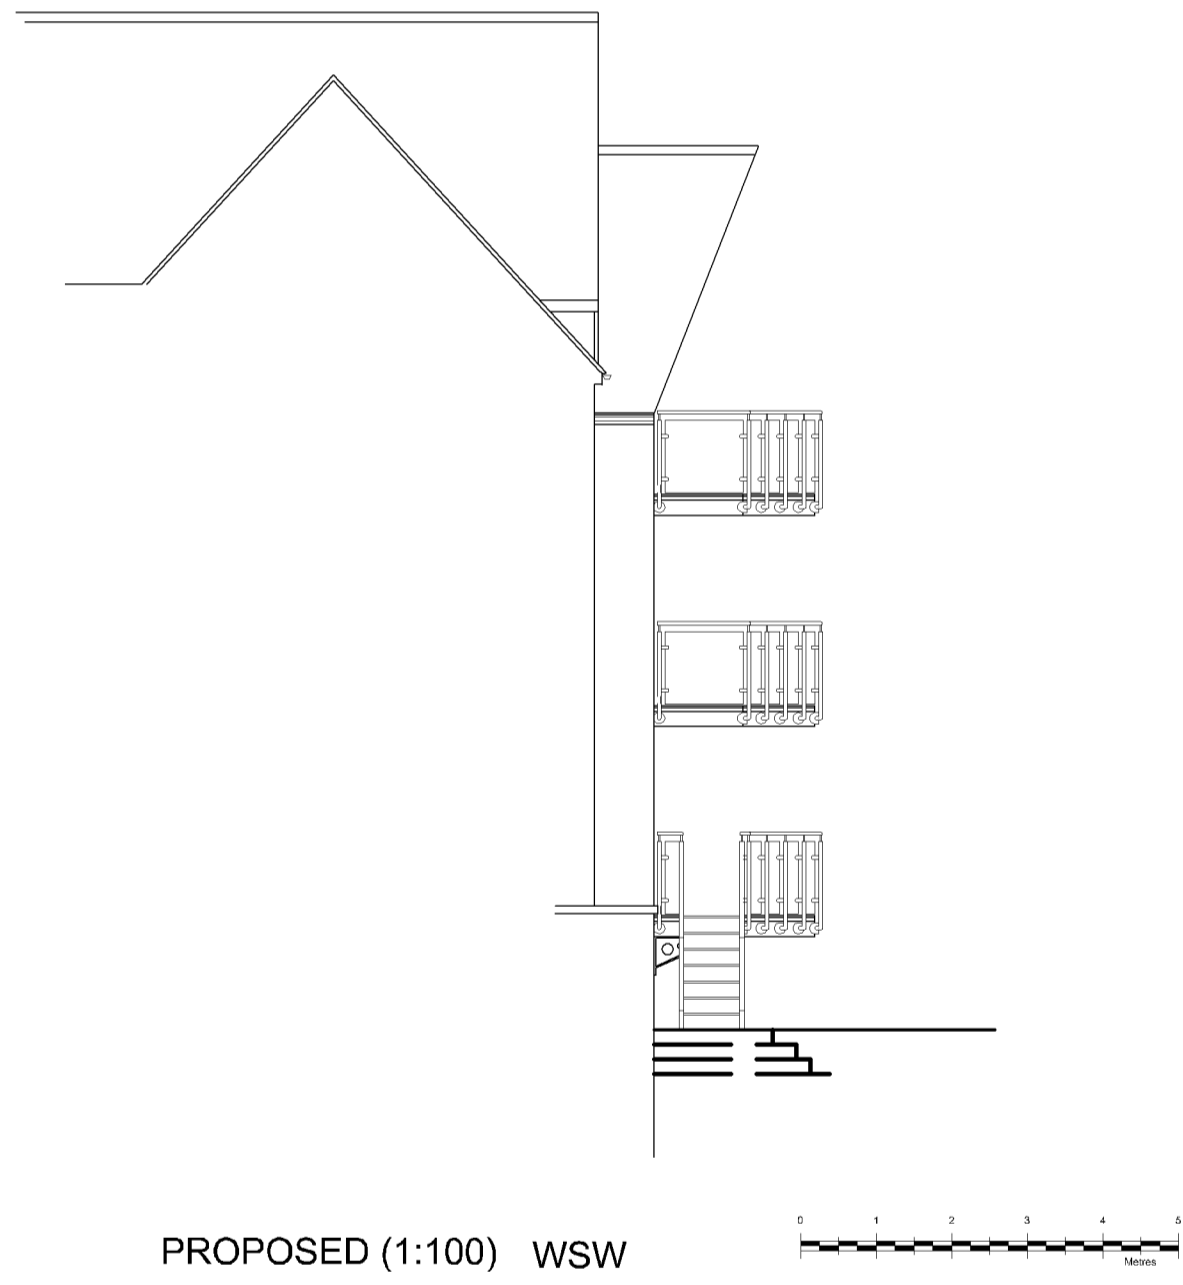


PROPOSED (1:100) WSW



NNW

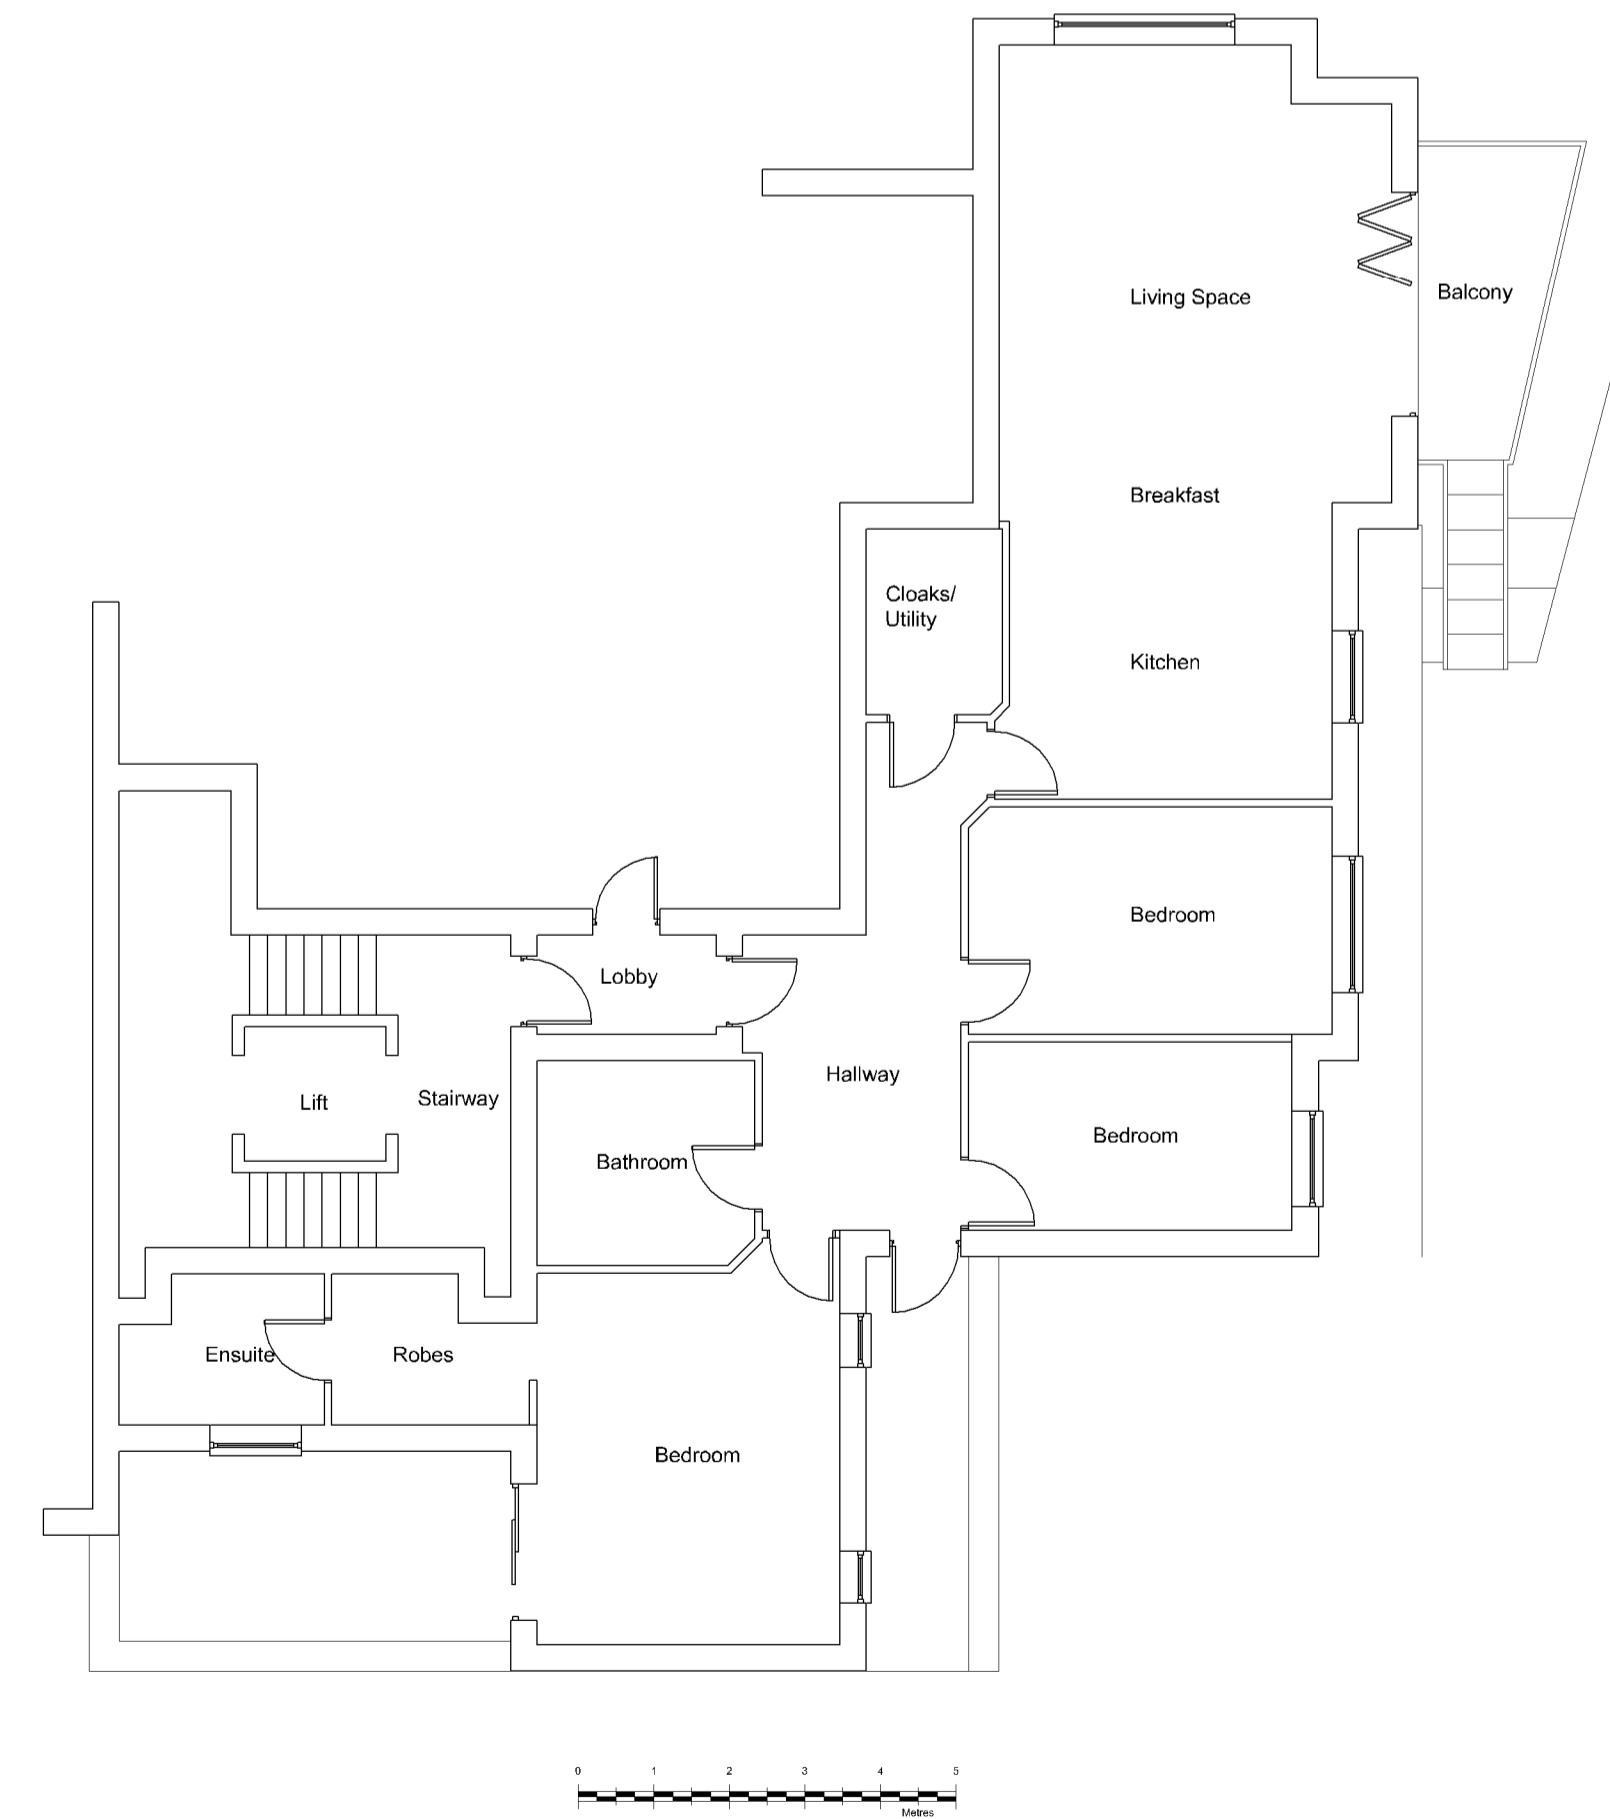

EXISTING GF PLAN (1:100)

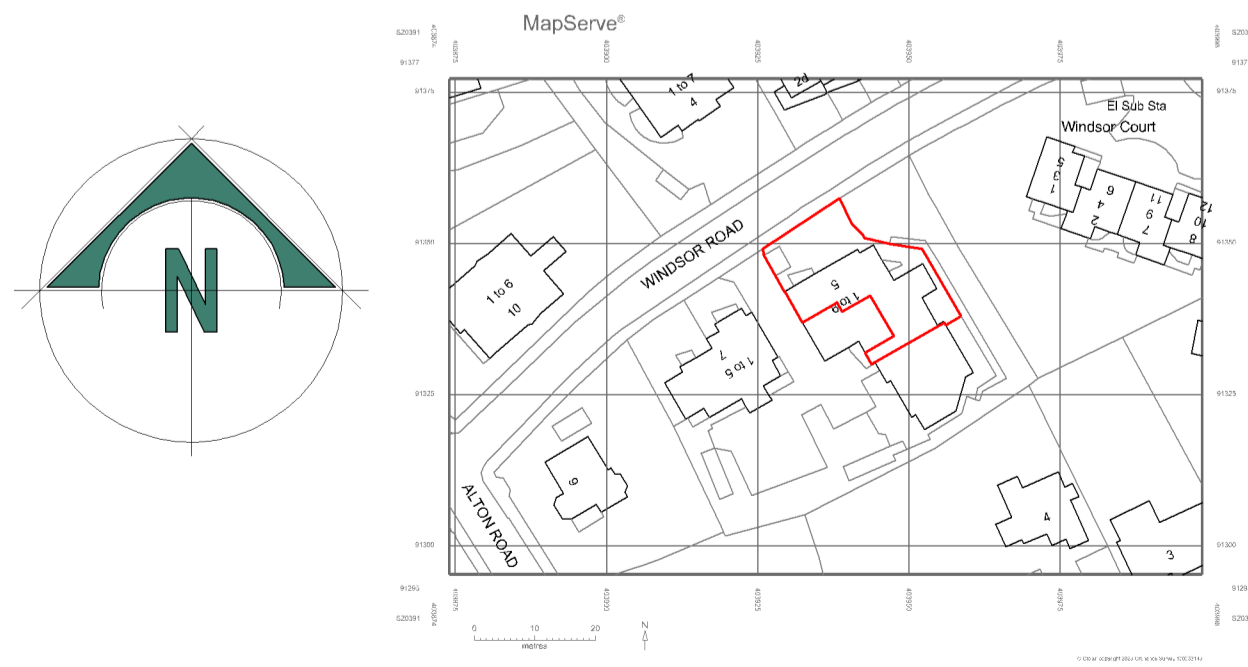

SITE PLAN 1:1250



BLOCK PLAN 1:500

**N J CUDDY LTD**  
BUILDING DESIGN

e-mail njc@njcuddy.co.uk  
Mob 07718 520081  
23 Sutherland Avenue, Broadstone, Dorset BH18 9EB

Project

EXTERNAL STAIRS TO  
GROUND FLOOR BALCONY  
FLAT 3 WINDSOR VIEW  
5 WINDSOR ROAD  
POOLE BH14 8SE

Client

ROSEMARY CRINION

Drawing

PRELIMINARY

Scale 1:100 1:50 Drawn NJC

Print Size A1 Date 02.11.23

Drawing No.  
23/11/03/01

This drawing and design is copyright and must not be reproduced in part or in whole without prior written consent. Contractors must verify all dimensions on site before commencing work or preparing shop drawings.