


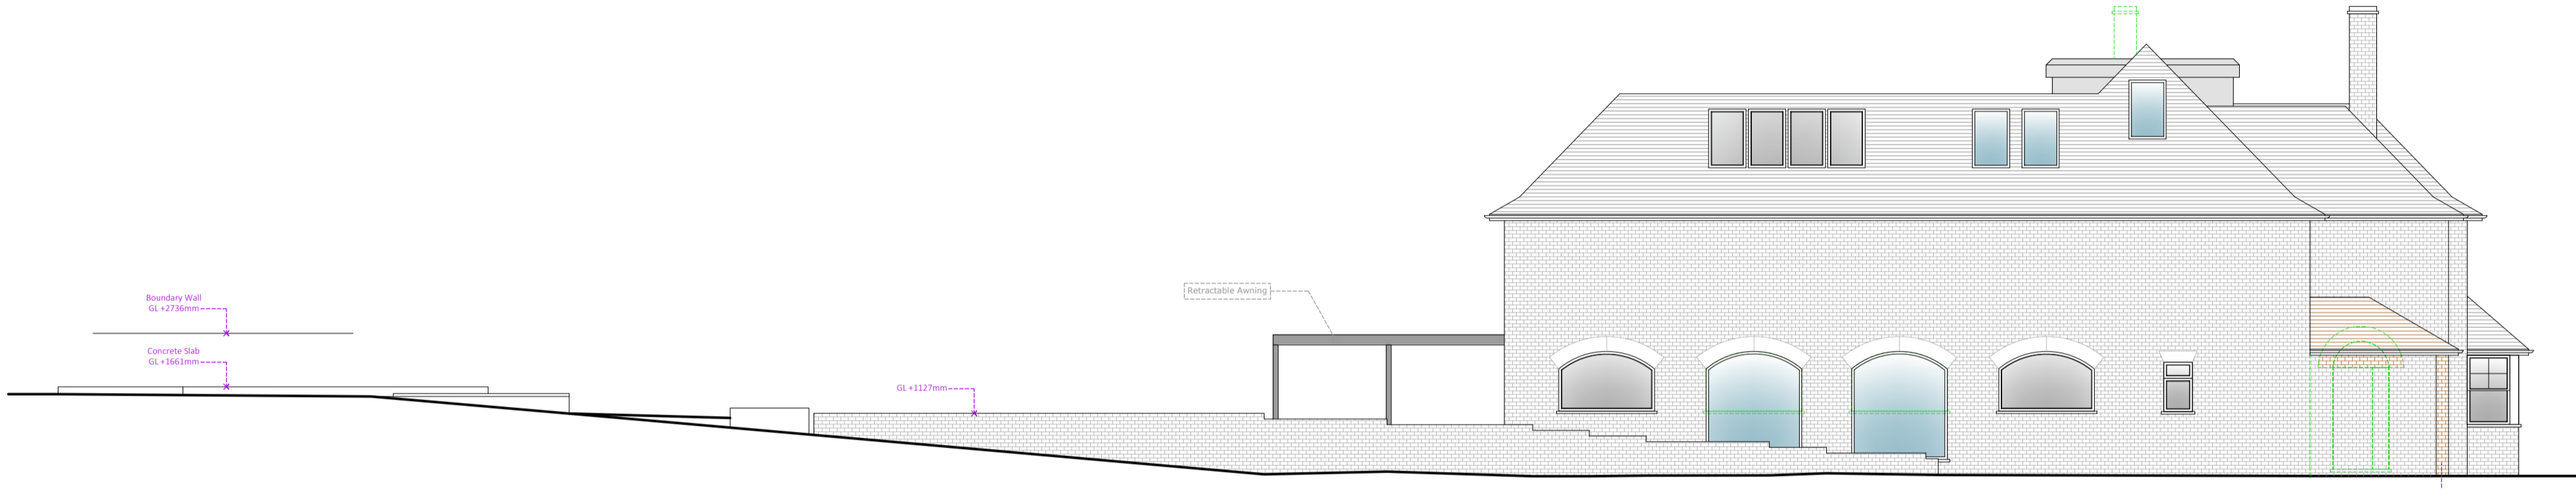


5 Proposed Side Elevation
SCALE: 1/50




6 Proposed Rear Elevation
SCALE: 1/50



7 Proposed Side Elevation
SCALE: 1/50

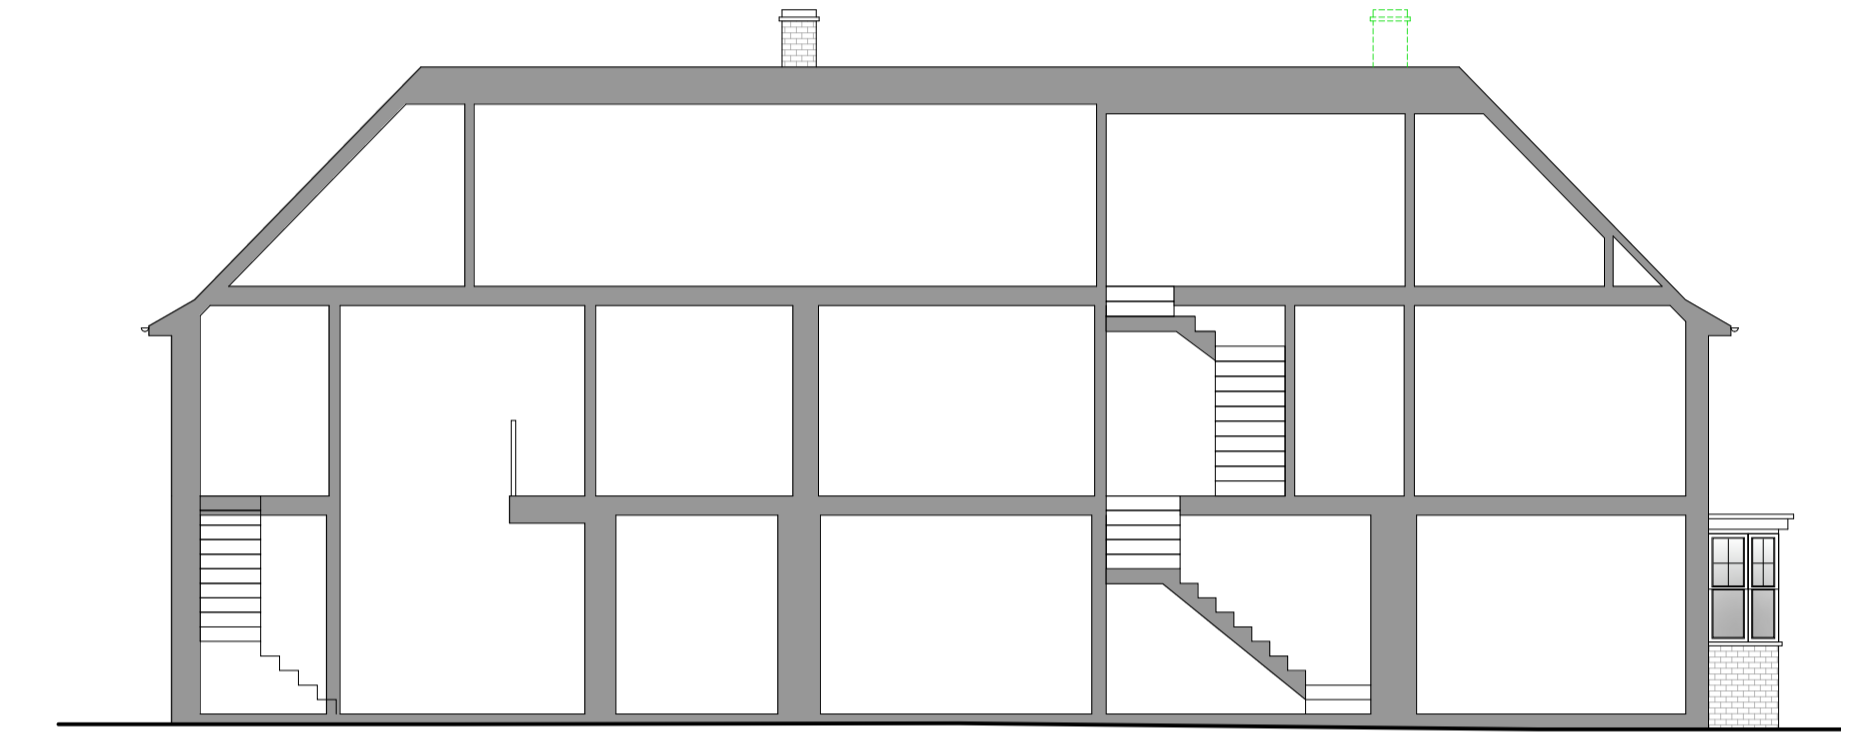


8 Proposed Front Section
SCALE: 1/50

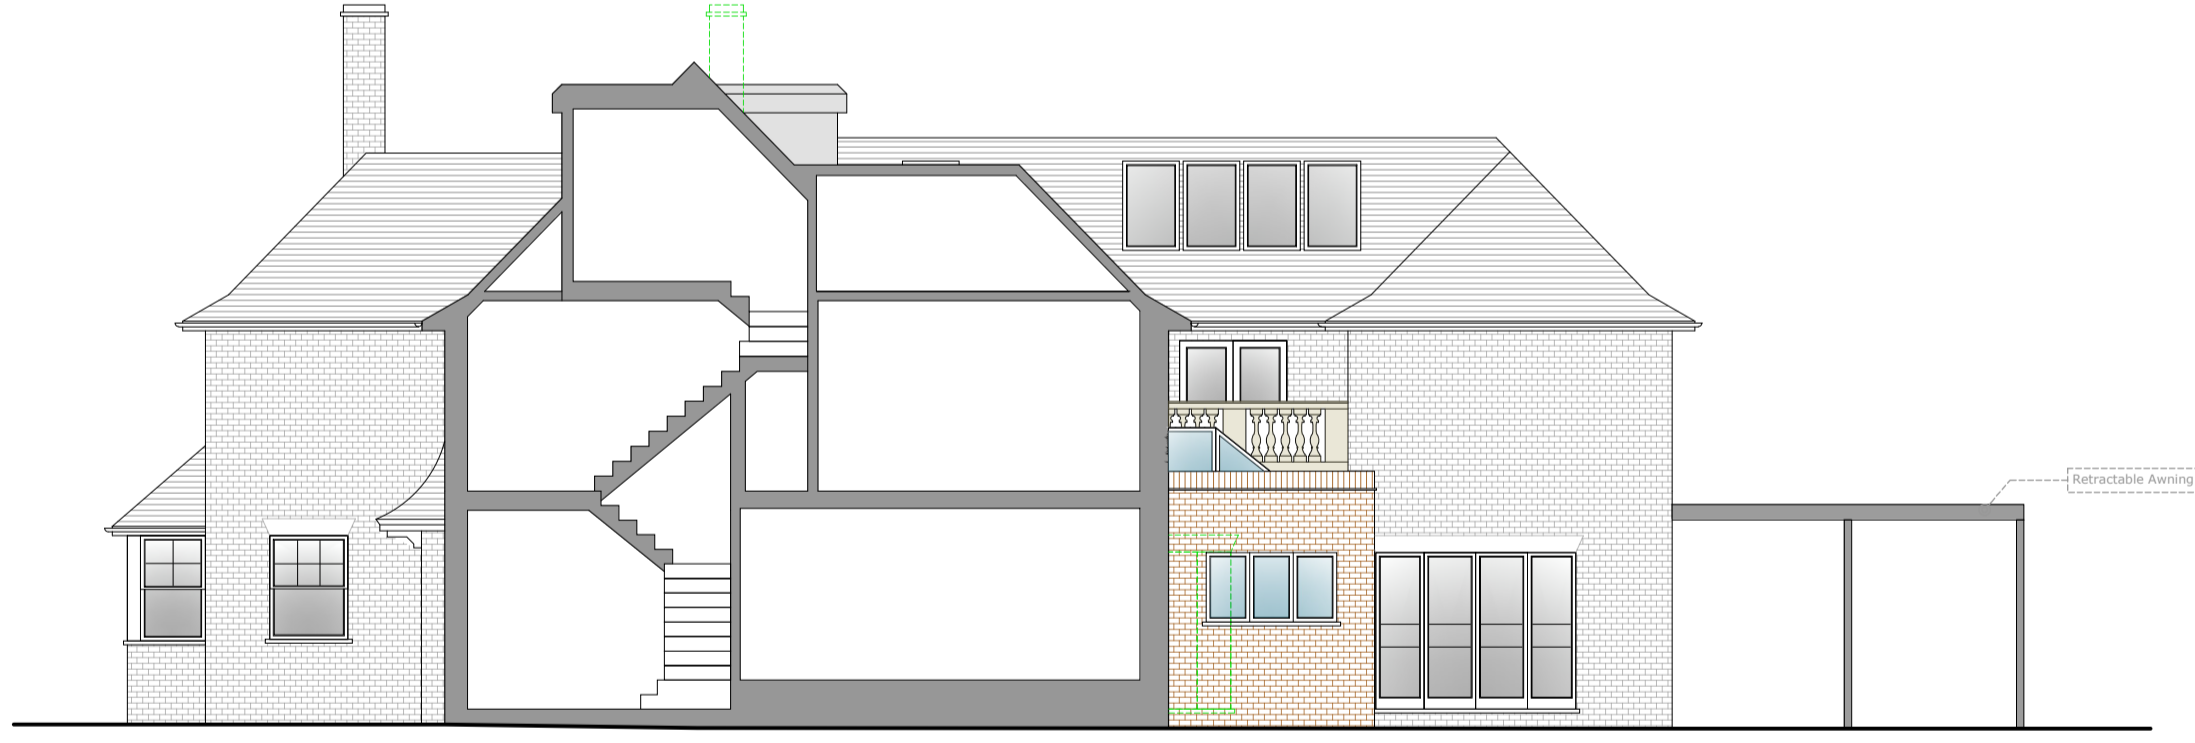

9 Proposed Side Section
SCALE: 1/50




10 Proposed Front Elevation
SCALE: 1/50

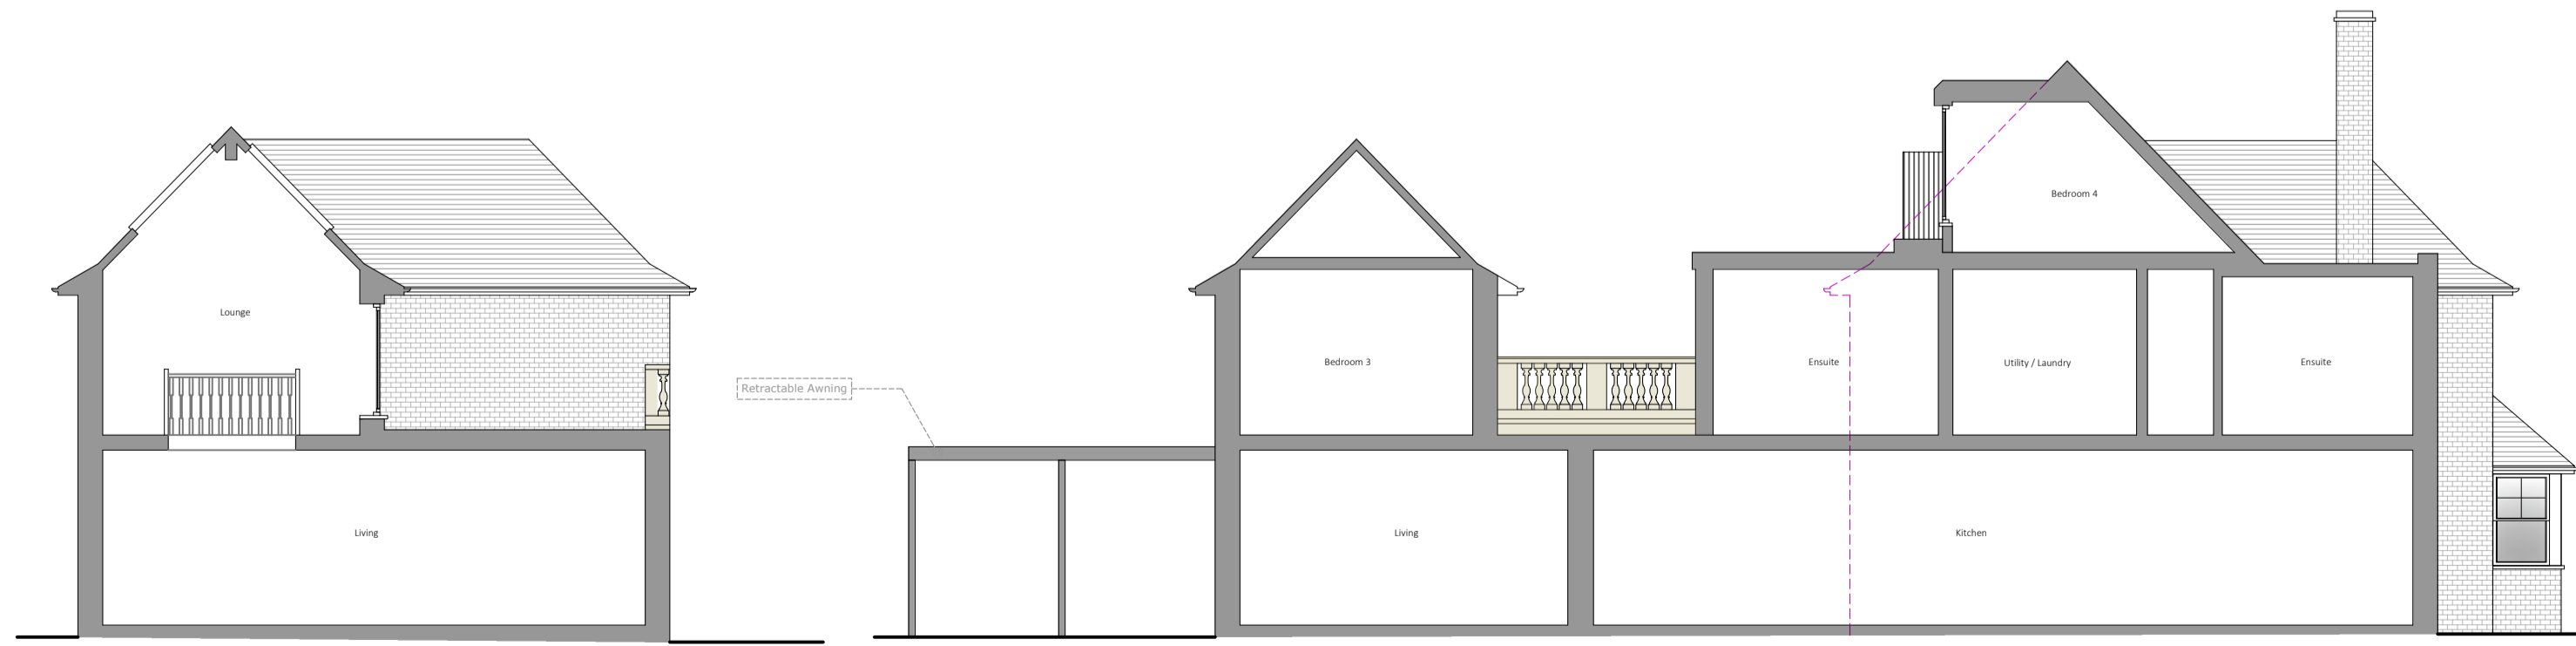

11 Proposed Section A-A
SCALE: 1/50

12 Proposed Section B-B
SCALE: 1/50

PARTY WALL ACT 1996
OWNER/S MUST ENSURE ALL PARTY WALL AGREEMENTS ARE IN PLACE BEFORE ANY BUILDING WORKS ARE TO COMMENCE

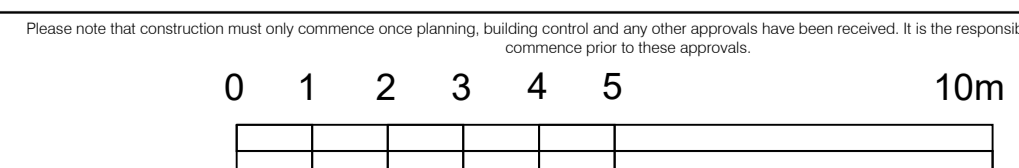

Legend

Walls Removed	-----
New Walls	=====
Existing Walls to Remain	=====
Boundary Wall	=====
Sound Separating Walls	=====
Proposed Extensions	=====

IMPORTANT GENERAL NOTE
The applicant is to read in conjunction with the planning details, and other associated documents as may be required for the proposed development, including the Code of Practice and Best Standards as necessary. All dimensions, levels, notes, conditions and fixtures are indicated on drawings are to be verified by the approved Contractor on site prior to engaging in works. Any discrepancies must be reported to the Architect/Engineer in responsible persons immediately.
The Contractor is responsible for ensuring compliance with the CDM Regulations, and appropriate Health & Safety on site practices.
The Client/Building Owner must obtain any necessary PARTY WALL AGREEMENTS prior to engaging in the works on site.

Revision	Date	Description
A	04.12.2023	Rear Lane Balcony Attached

Page Size: A1
Scale: 1:100
Revision: A
Date: Nov-23
Drawn By: NE
Checked By: AP

Contract Works Tracking at:
DontMoveExtend.com
www.DontMoveExtend.com
Tel: 0208 206 0013

Keppens Lea, Old Ship Lane
Cherrywood
WGS SPW
Planning Issue

Proposed Elevations
Drawing No: KLOSL-02-1004A
Copyright © 2023