




EXISTING FIRST FLOOR PLAN

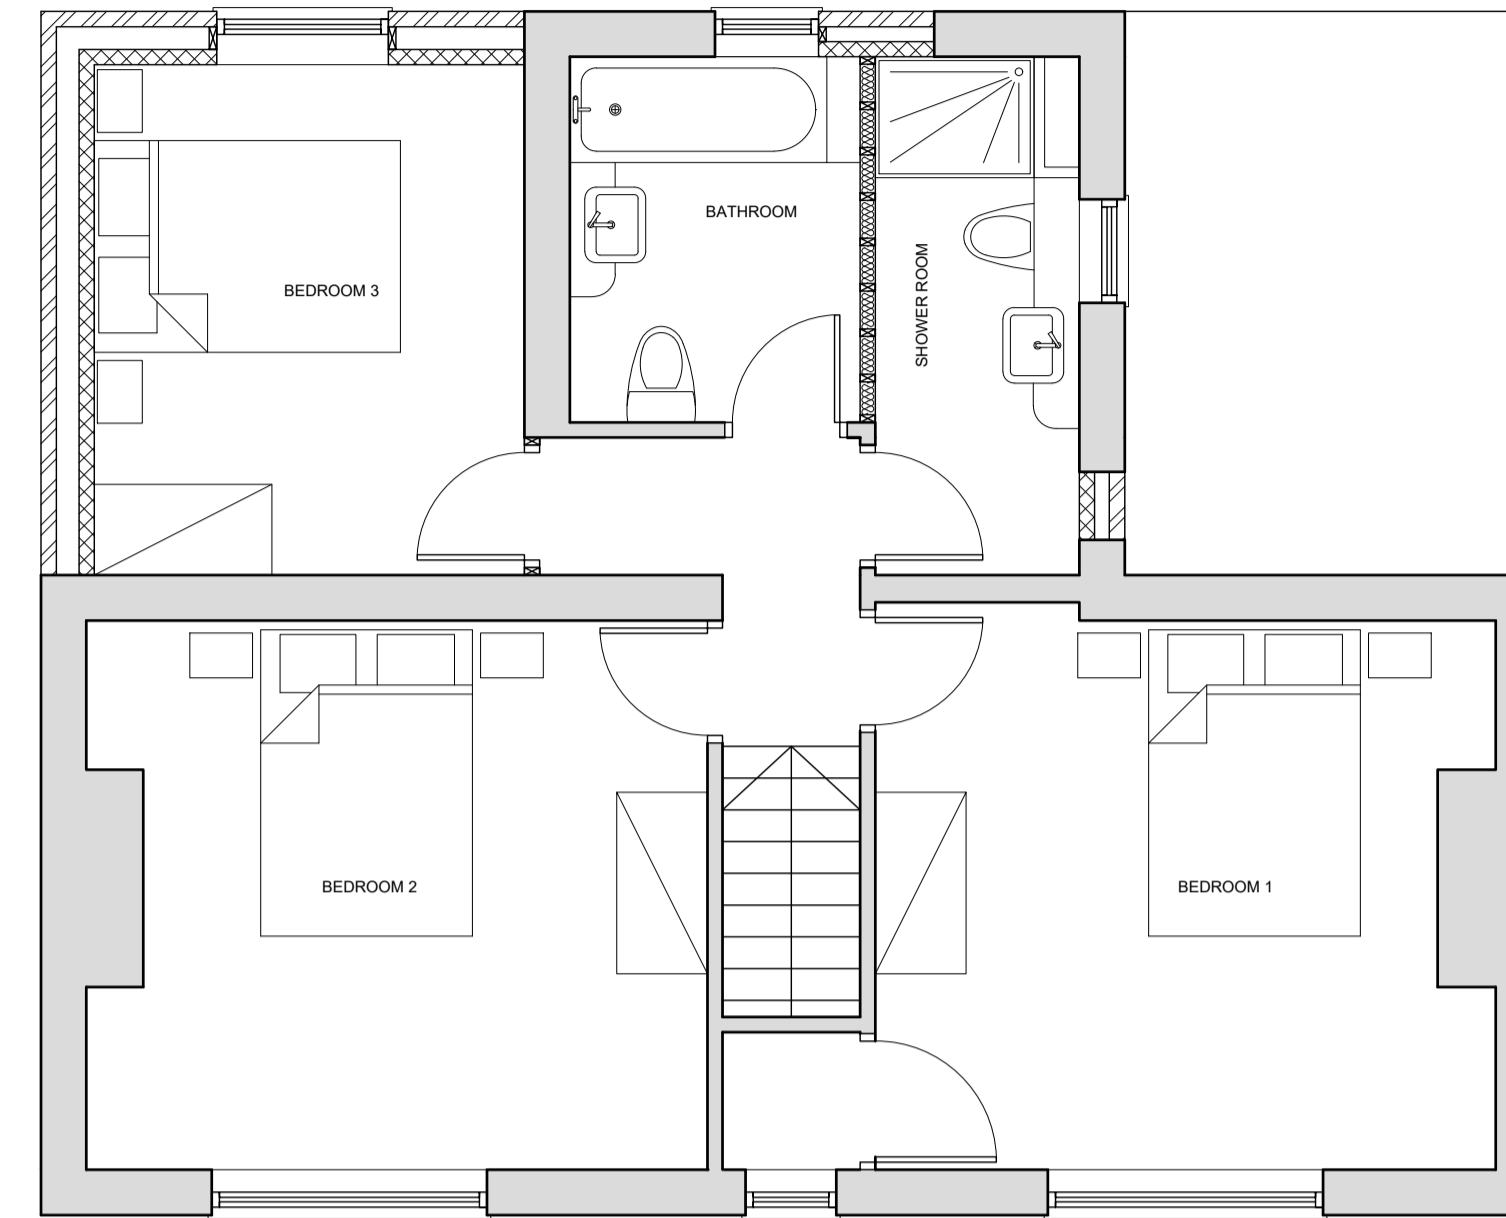

PROPOSED FIRST FLOOR PLAN

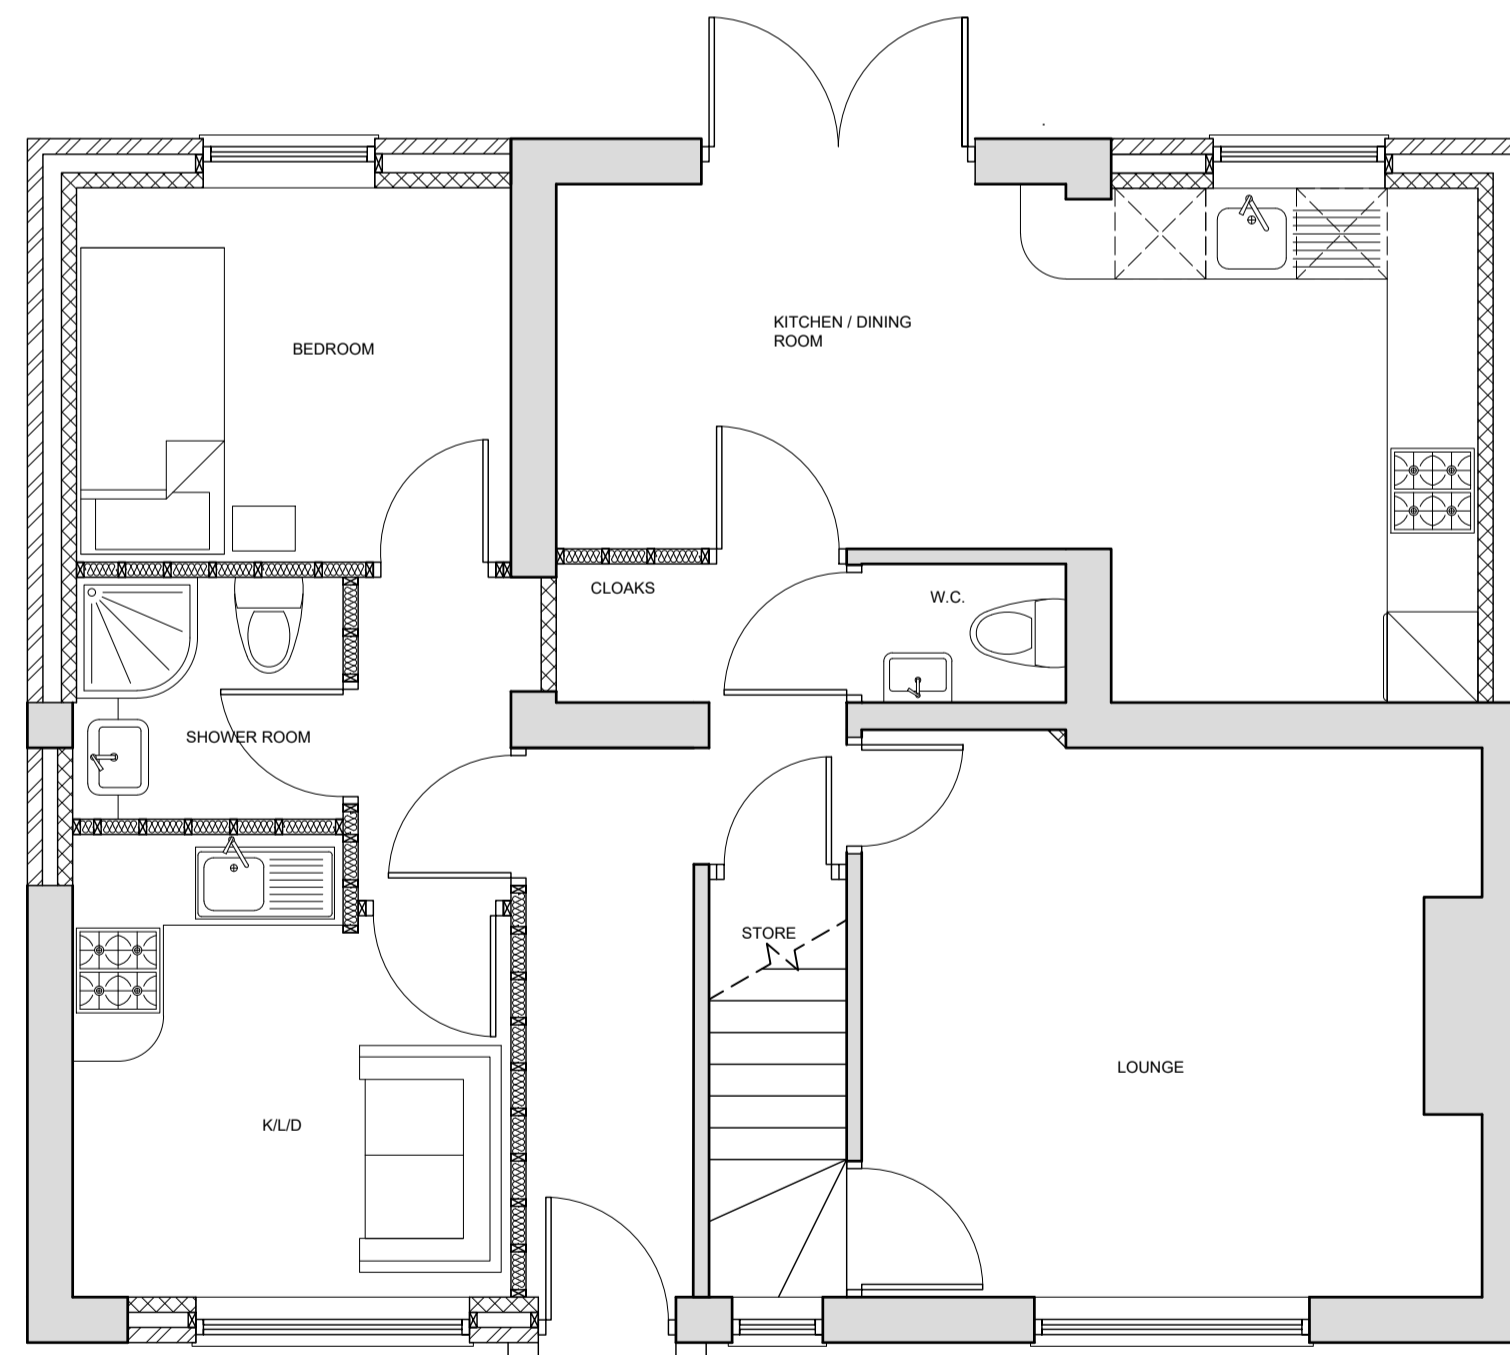

EXISTING GROUND FLOOR PLAN

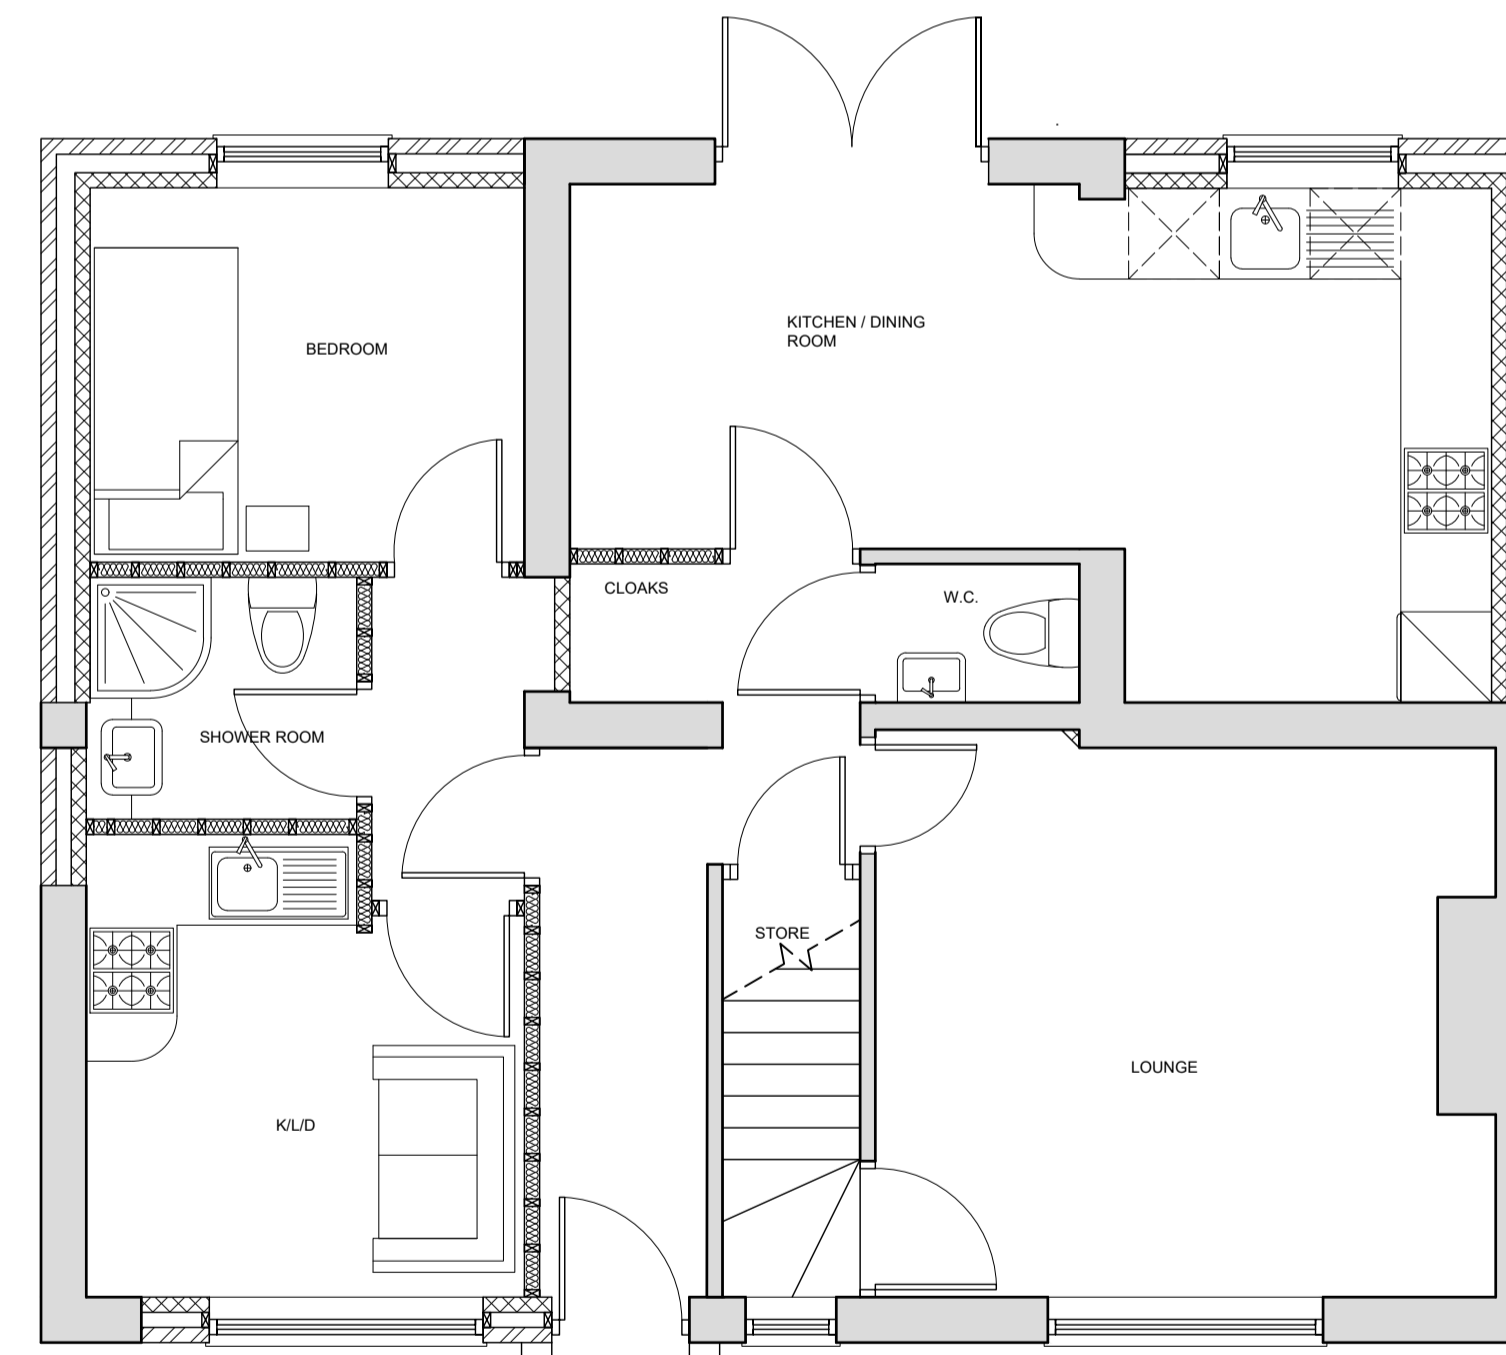

PROPOSED GROUND FLOOR PLAN

SCALE BAR 1:50



Rev.	Date	Description	Drawn	Checked	Client	Status
			LE/HS	JT	Robbie Steeles	B of Q
					24 Pugh Road.	Tender
						Contract
						As Built
Date: SEP.22		Job No: 22124	Dwg No: 002		Existing & Proposed Plans	

The copyright of this drawing and all the works described hereon is owned by Thorne Architecture Limited. Do not scale this drawing. Work to figured dimensions only. If in doubt, ask!