

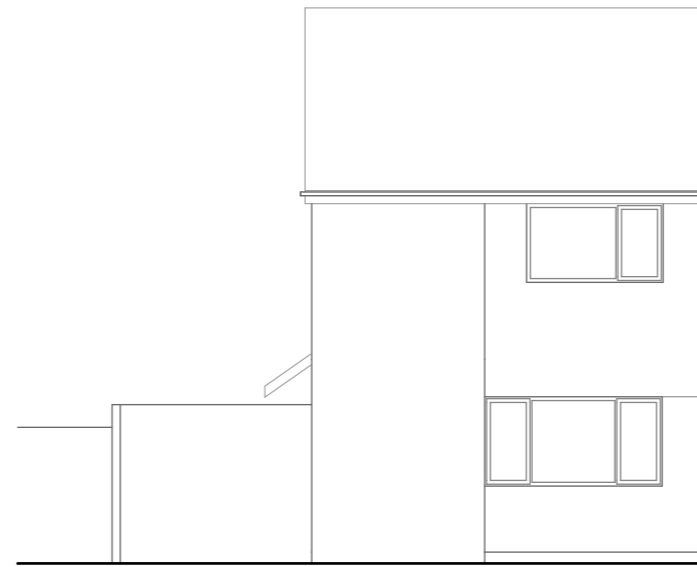


DO NOT SCALE FROM THIS DRAWING
(except for planning purposes only)
Use written dimensions only, if in doubt ASK
This drawing is protected under the copyright of 3D.G design

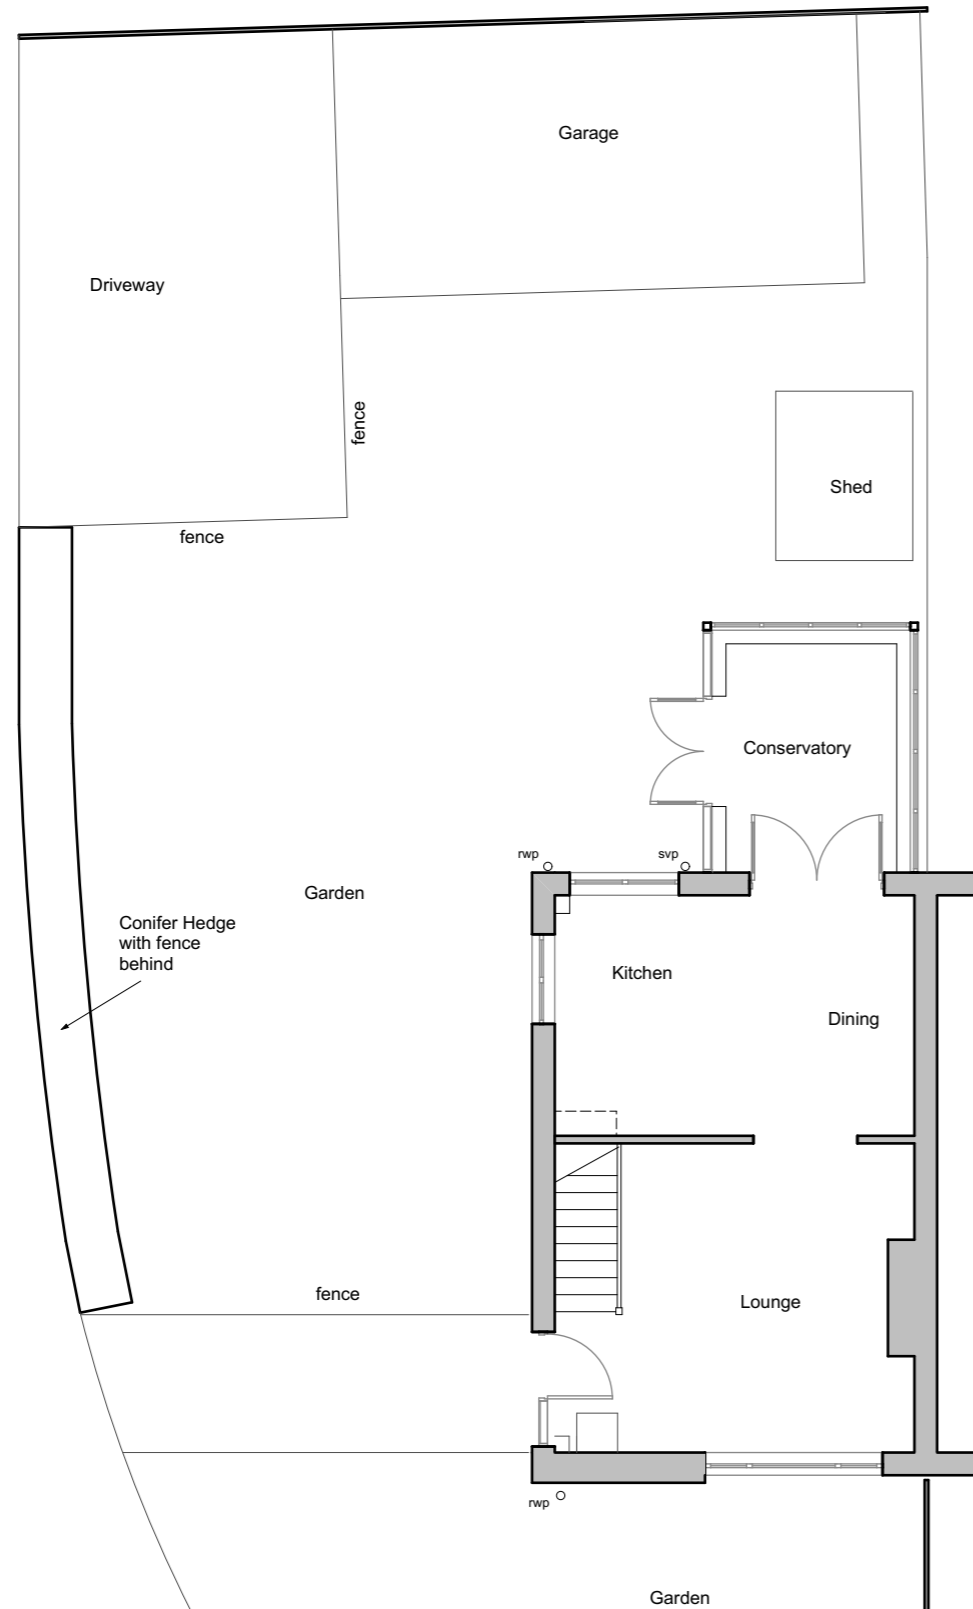

Front Elevation


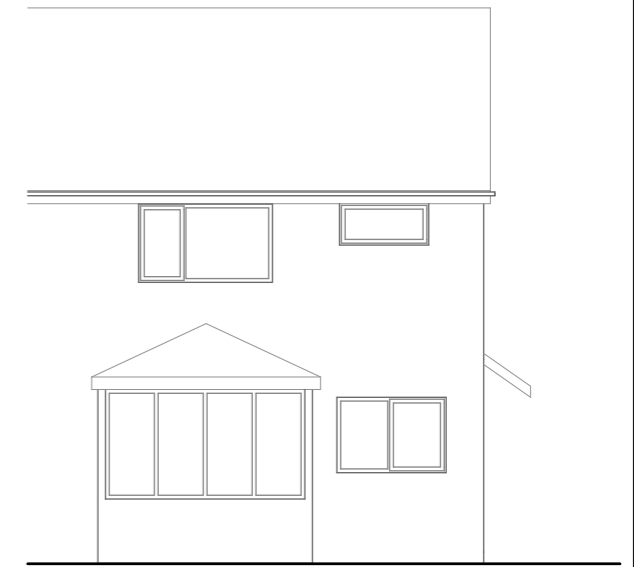


Rear Elevation



Side Elevation

Floor Plan

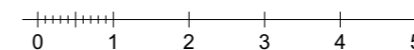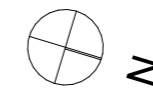

Rev	Description	Date
Project: 59 Cloughton Ave PR25 5TJ		
Status: Planning		
Client: Mr & Mrs Holmes		
Drawing Title: Existing Plans		
Project No: 010-824		
Drg No: 01		
Scale: 1-100 @ A3		

3D.G design
architectural consultants
13 Leyland House Lancashire Business Park
Centurion Way Leyland Lancashire PR26 6TY
t: 01772 367 150
e: studio@3dgdesign.co.uk
w: www.3dgdesign.co.uk