


BLOCK PLAN
1:500



SITE PLAN
1:1250

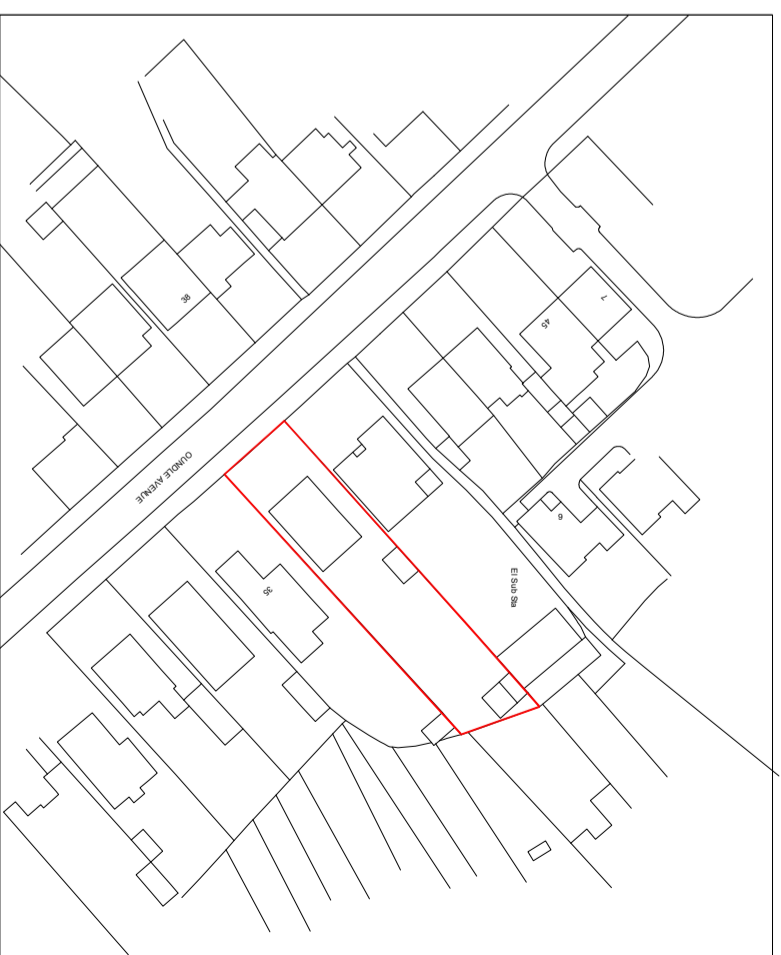

TITLE SURVEY DRAWINGS ADDRESS 37 OUNDALE AVENUE

CLIENT Mr And Mrs CHALK BUSHEY WD23 4QG

SCALE 1:100 @ A3 DATE MARCH 2022

DRAWING NO. 220315/01 REV.