


KEY
 [Grey Line] EXISTING WALLS
 [Thick Grey Line] PROPOSED WALLS

DESIGN COPYRIGHT IS THE PROPERTY OF PATTON ARCHITECTURE & DEVELOPMENT LTD AND MUST NOT BE COPIED WITHOUT PRIOR WRITTEN CONSENT

REVISION NOTES


Rev	Date	Info

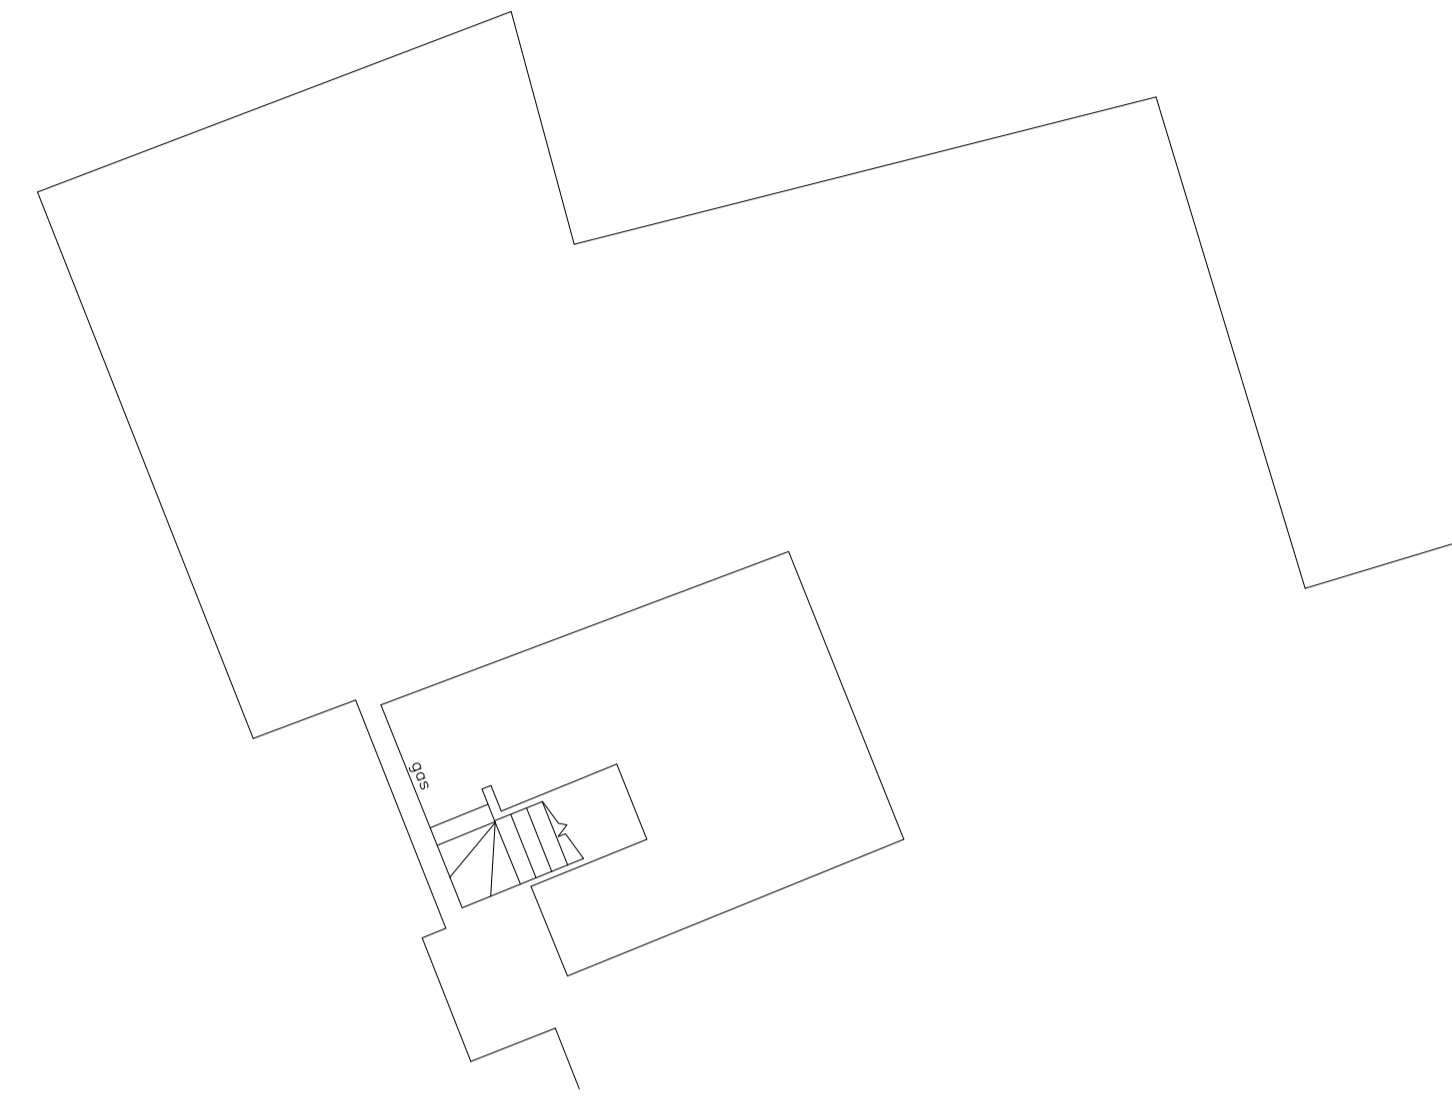


BASEMENT FLOOR PLAN



GROUND FLOOR PLAN

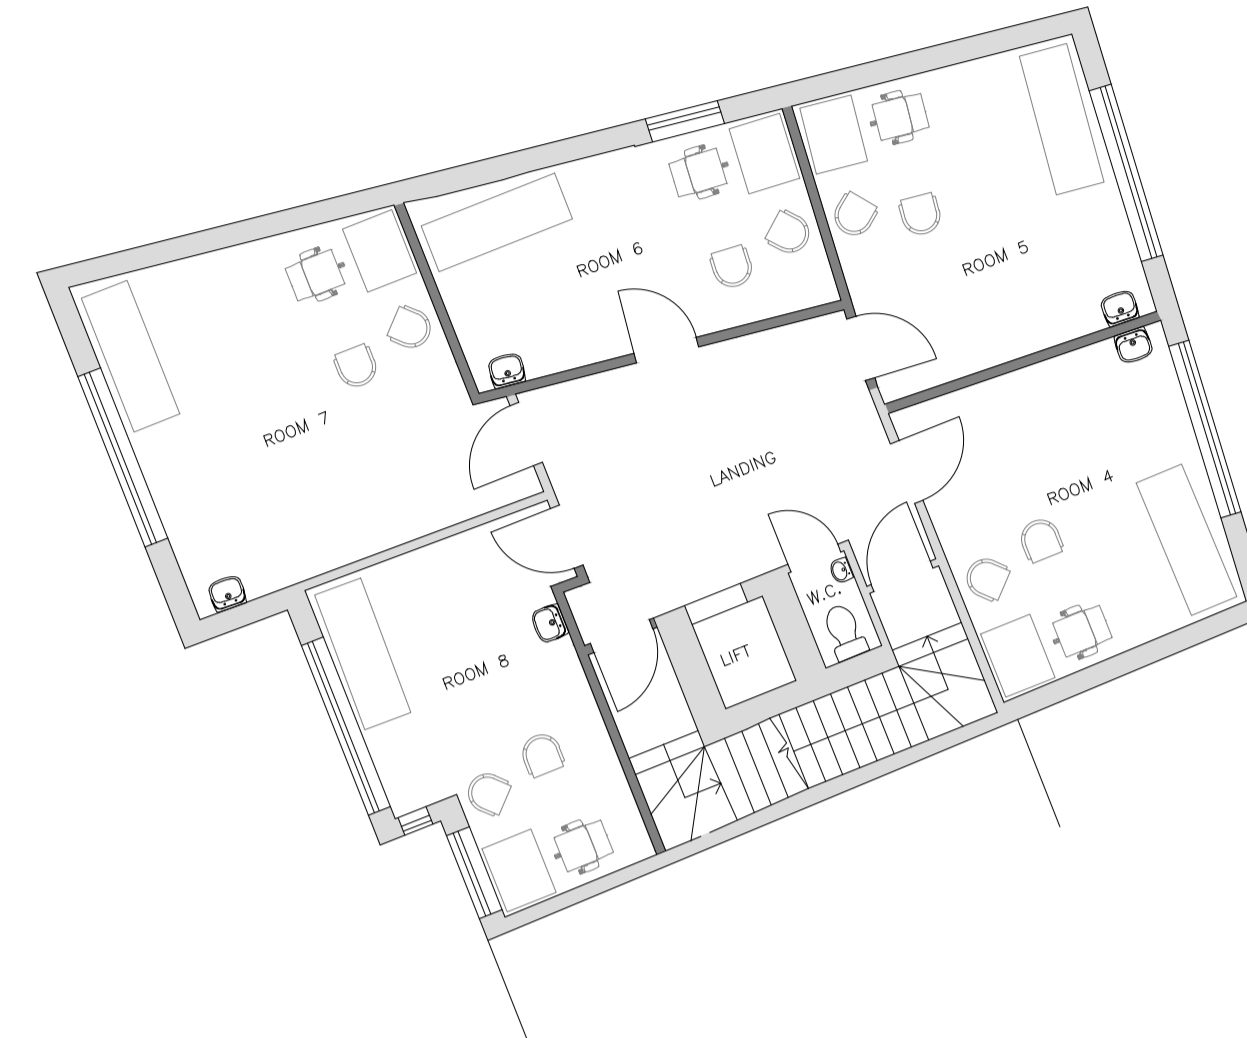

FIRST FLOOR PLAN

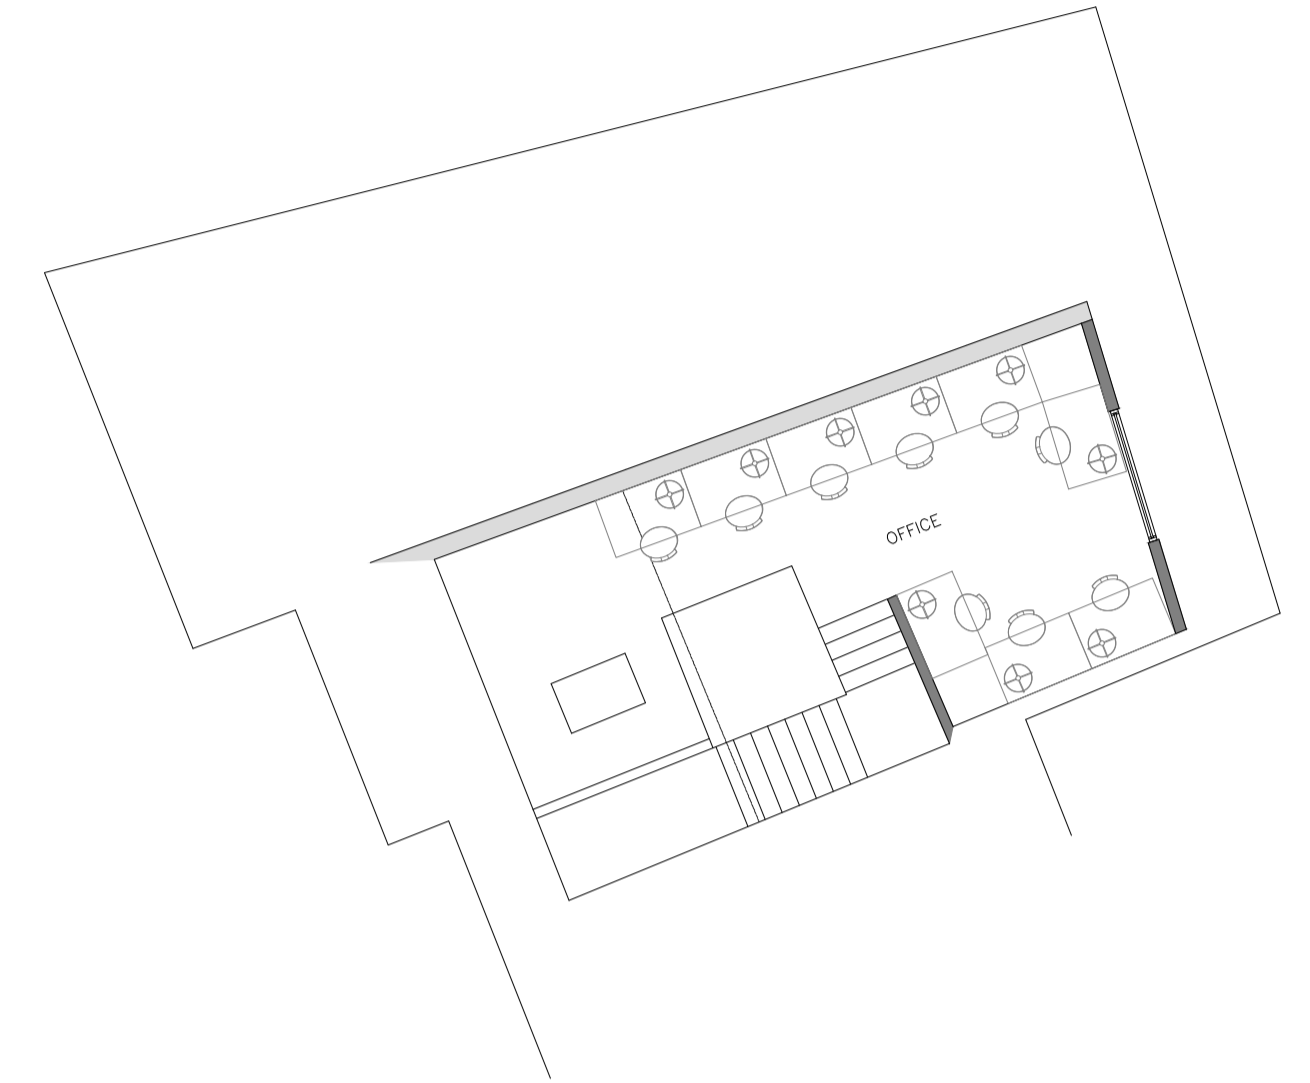


SECOND FLOOR PLAN



8.0m DATUM
NORTH ELEVATION



8.0m DATUM
WEST ELEVATION

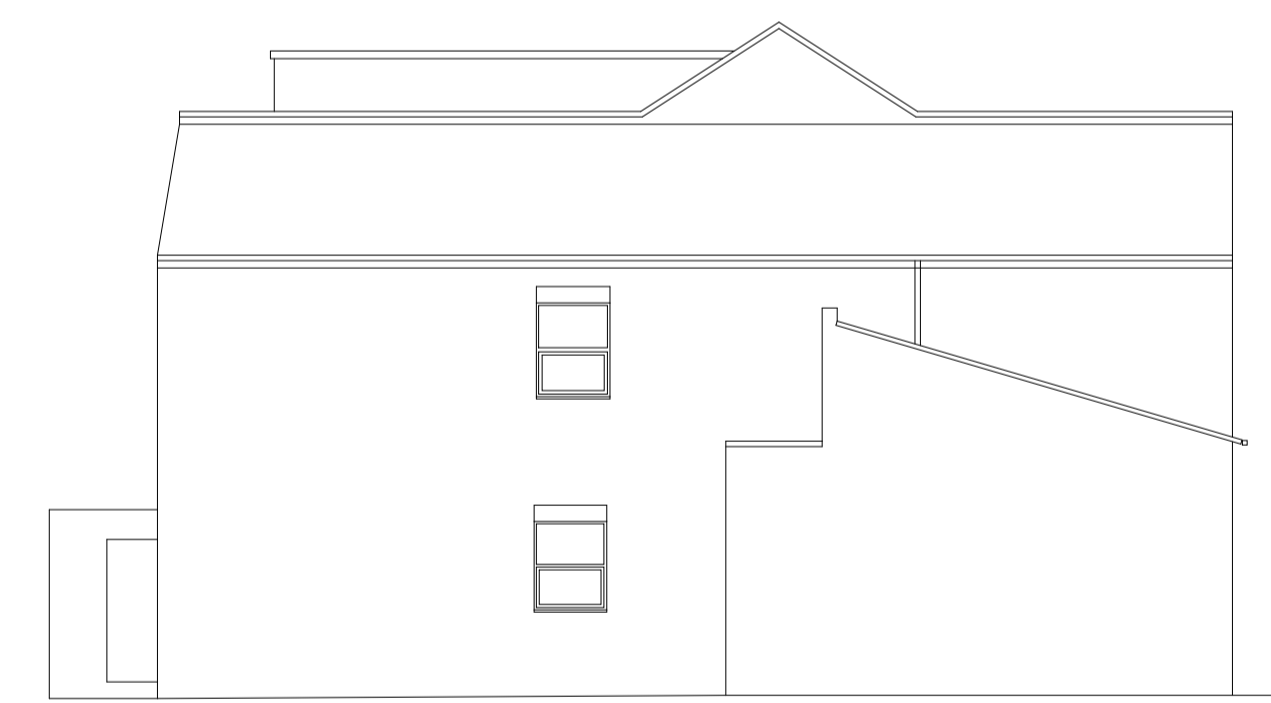

8.0m DATUM
SOUTH ELEVATION



8.0m DATUM
EAST ELEVATION

LUCAS AVENUE PRACTICE
LUCAS AVENUE
 PLANNING
SCALE 1:100
 SCALE 1:100 0m 1m 2m 4m 6m 8m 10m
 SCALE 1:1 0m 10mm 20mm 40mm 60mm 80mm 100mm

		Patton Architecture + Development Office 2, Chilzee Manor, 50 Chilzee Manor Estate, Lipkirk, GL30 7AY Tel: 01428 581281 Mob: 07766 112987 E-mail: info@pattonarchitecture.co.uk Web: www.pattonarchitecture.co.uk
		Stage PLANNING APPLICATION
Project LUCAS AVENUE PRACTICE, LUCAS AVENUE, E13 0QP		
Drawn ES	Scale 1:100 @ A1	Date NOV 2023
Drawing No PAD/399/04	Drawing Title PROPOSED PLANS AND ELEVATIONS	Rev A