


**SIDE ELEVATION - 1:100**  
EAST




**FRONT ELEVATION - 1:100**  
NORTH




**REAR ELEVATION - 1:100**  
SOUTH

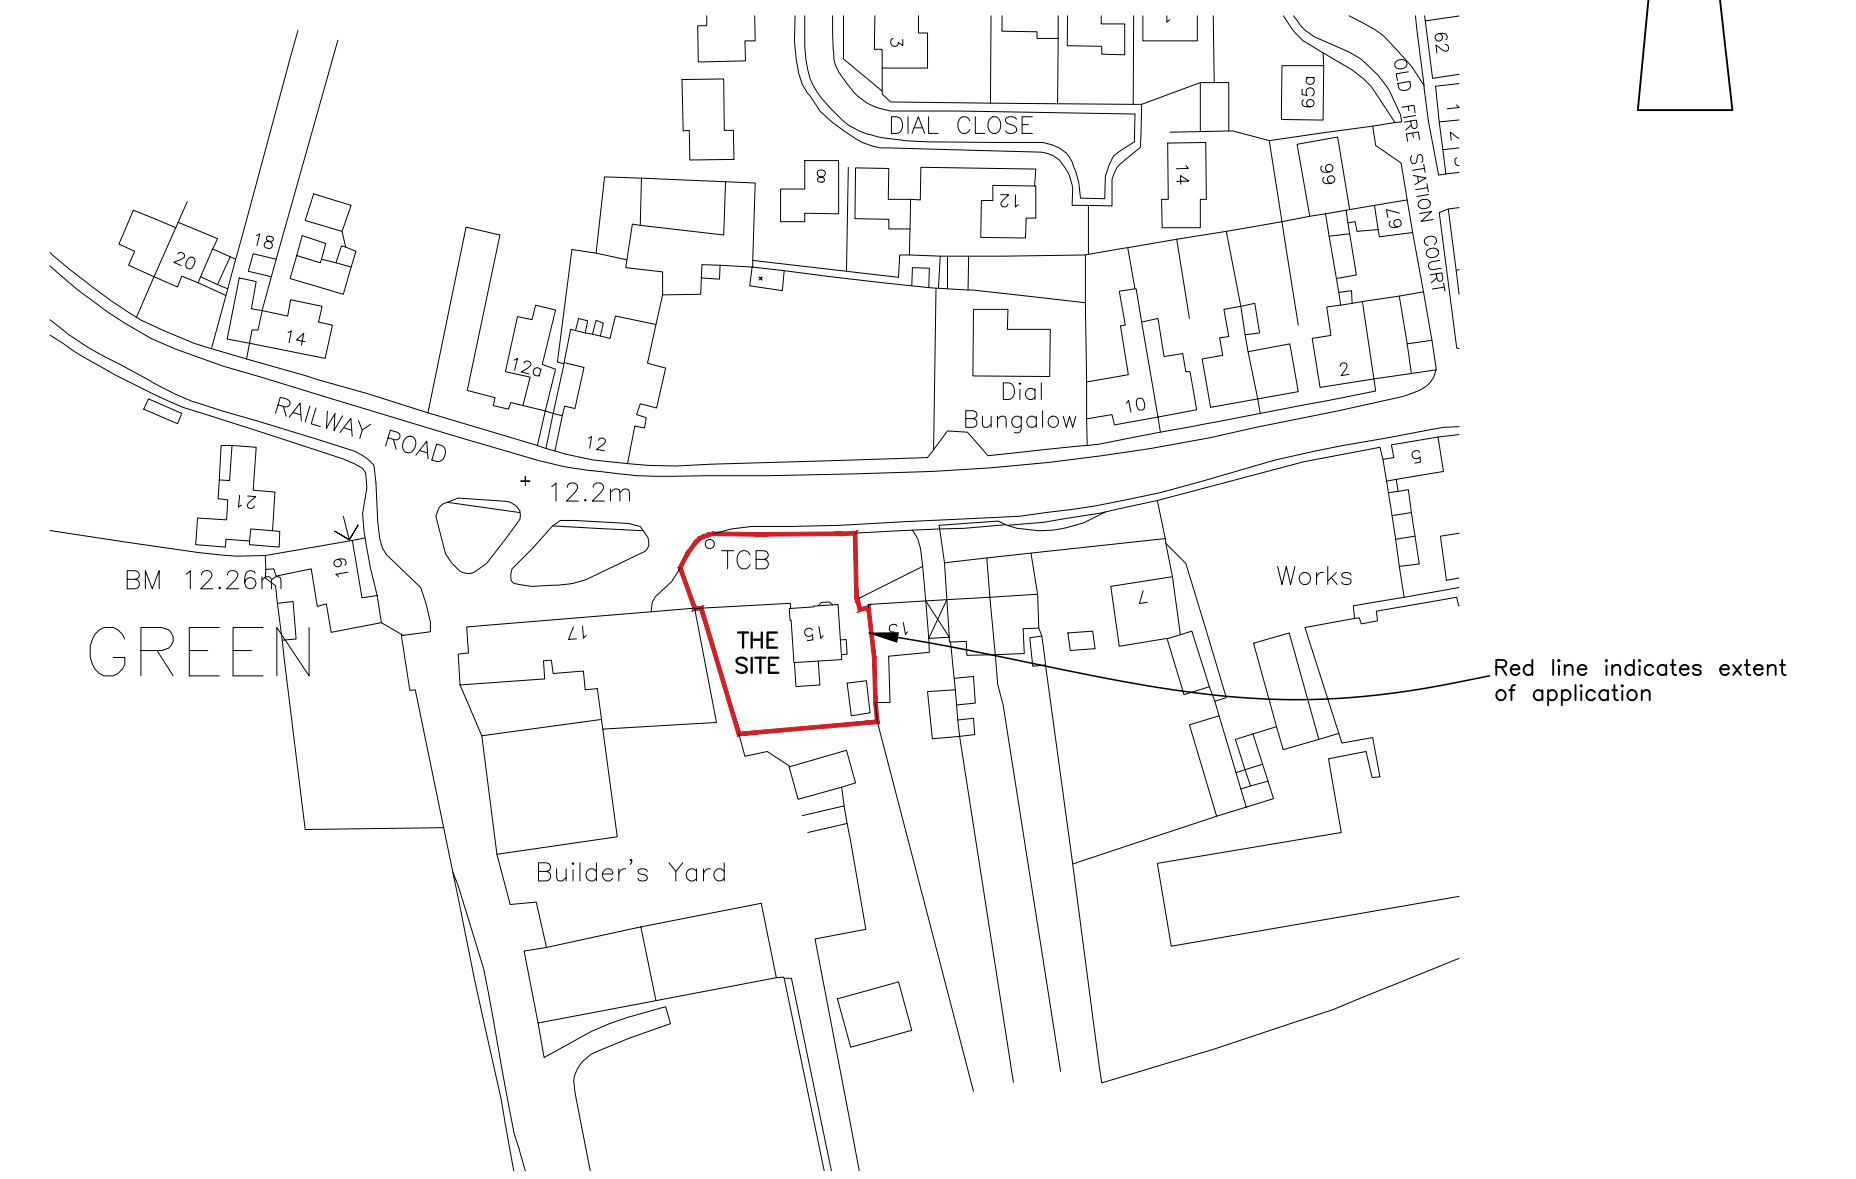

**LOCATION PLAN - 1:1250**

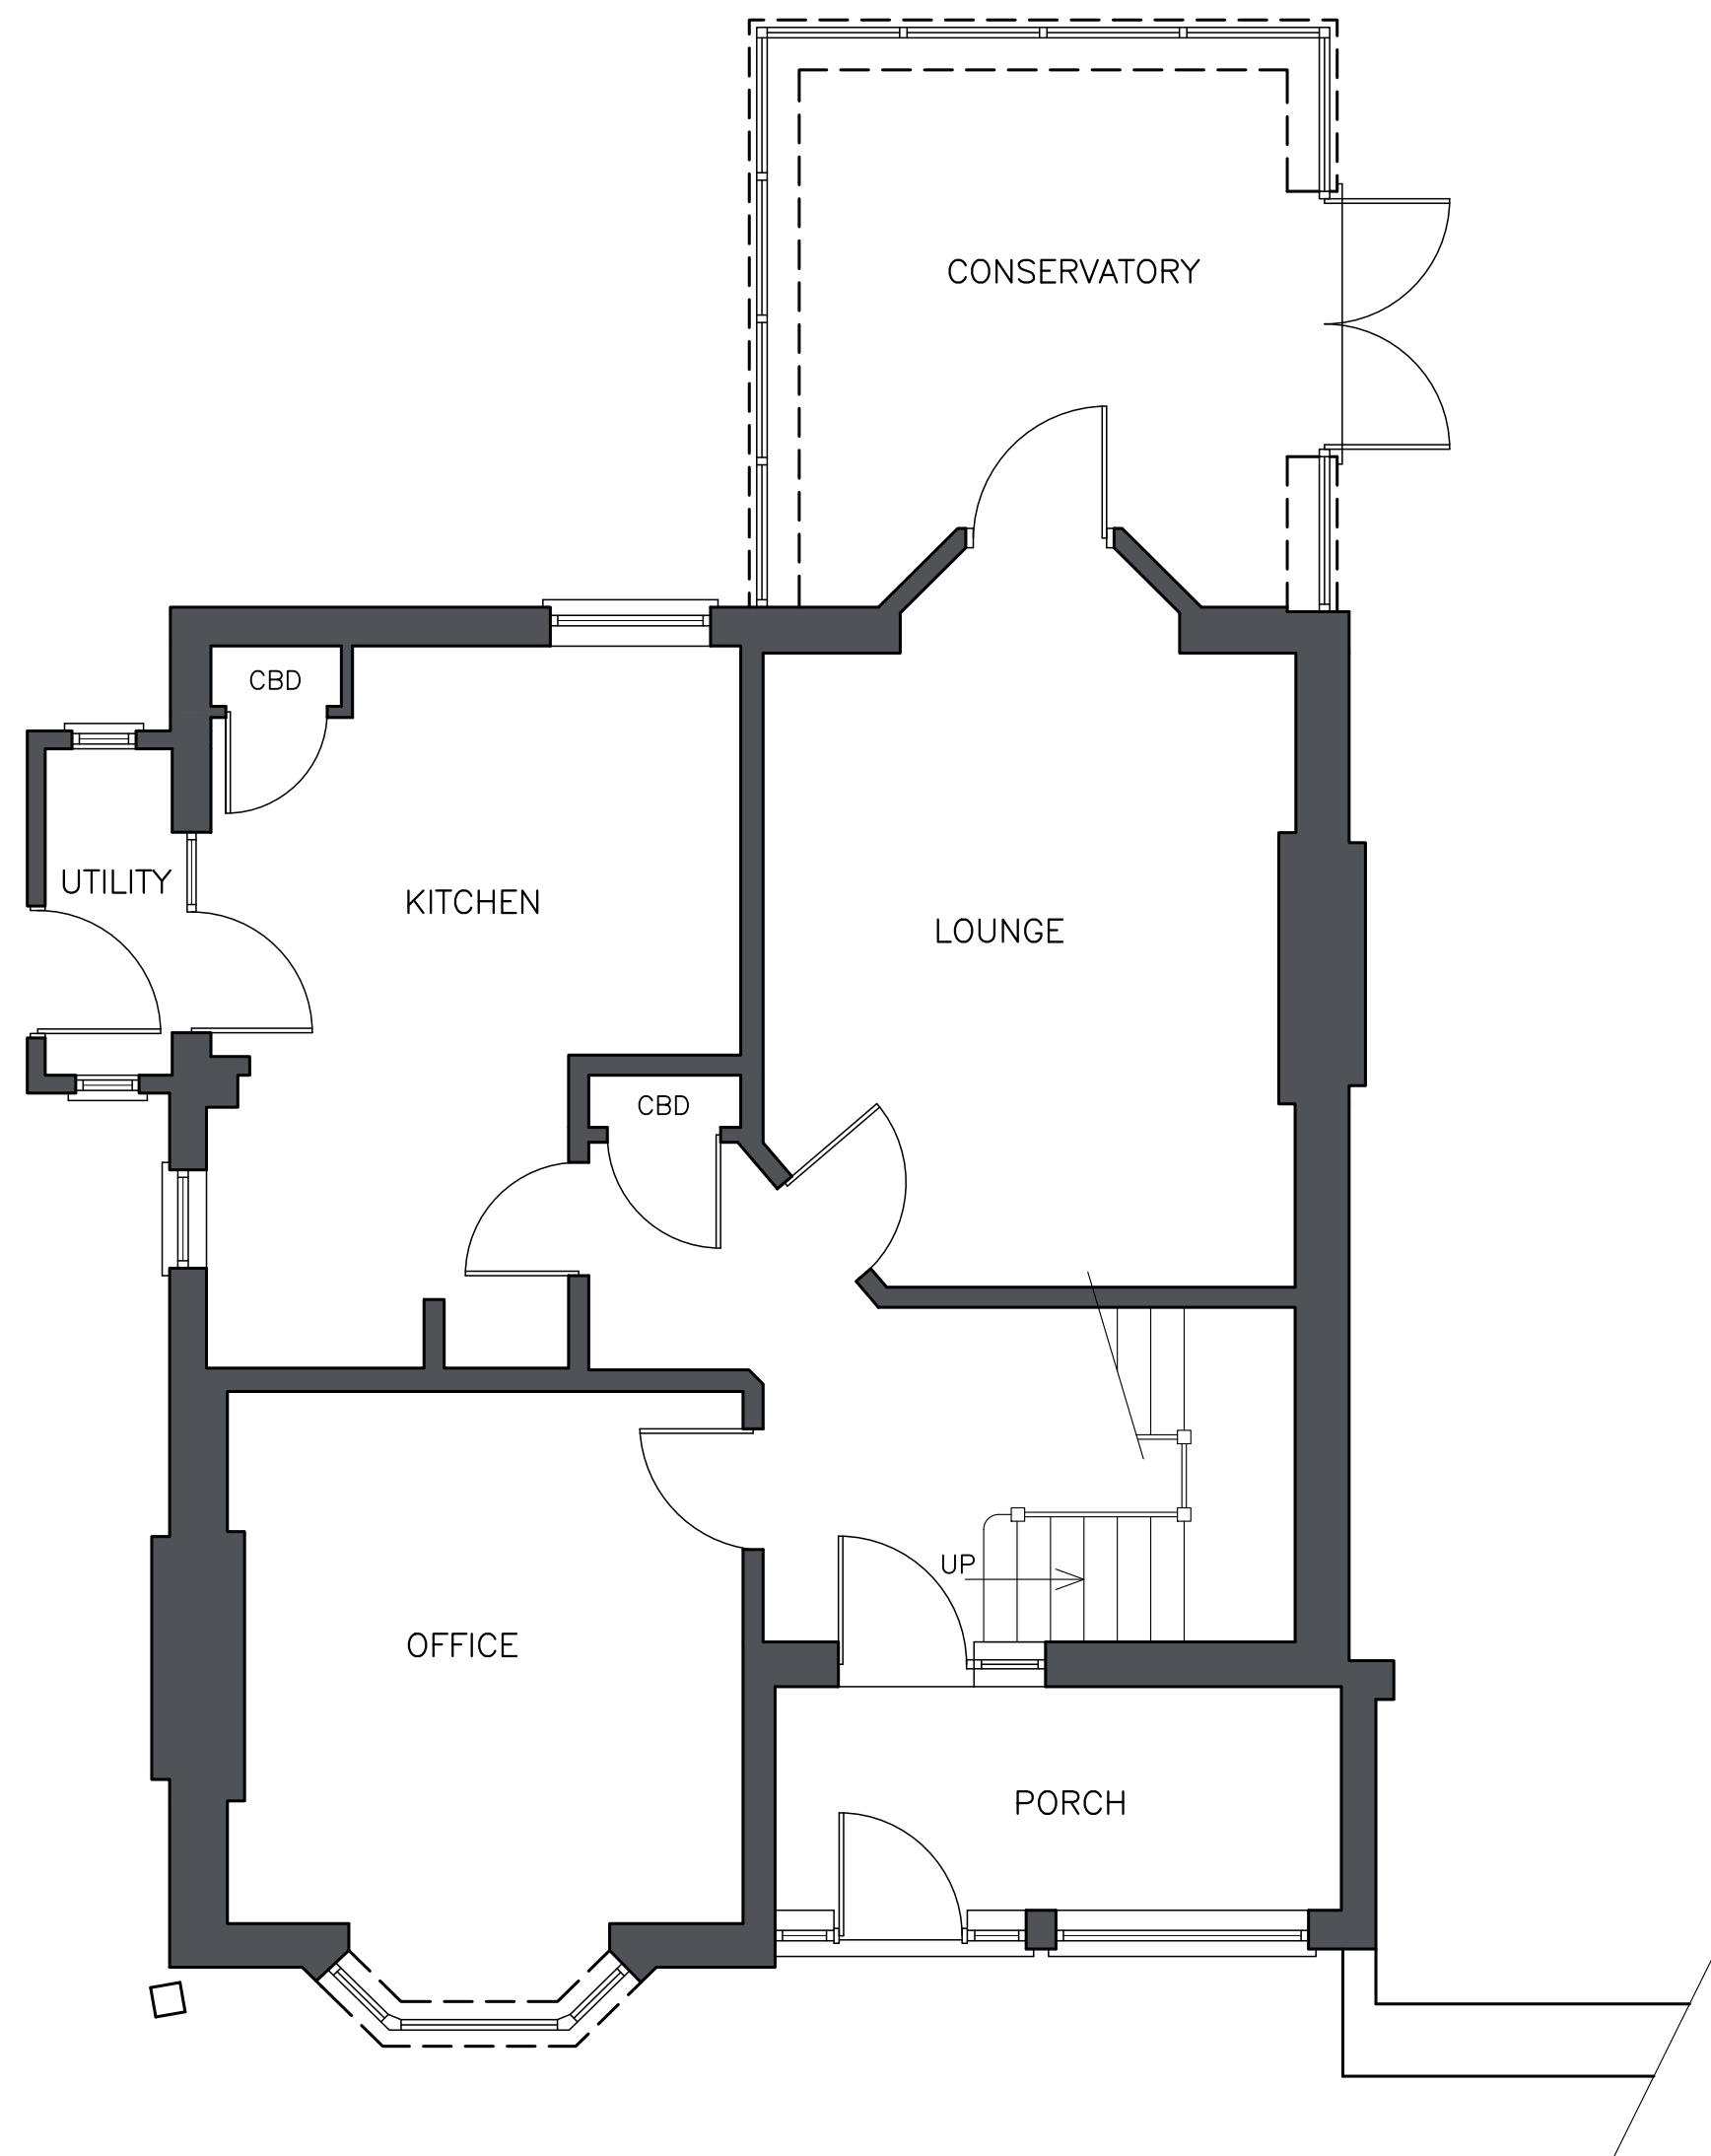

**GROUND FLOOR PLAN - 1:50**

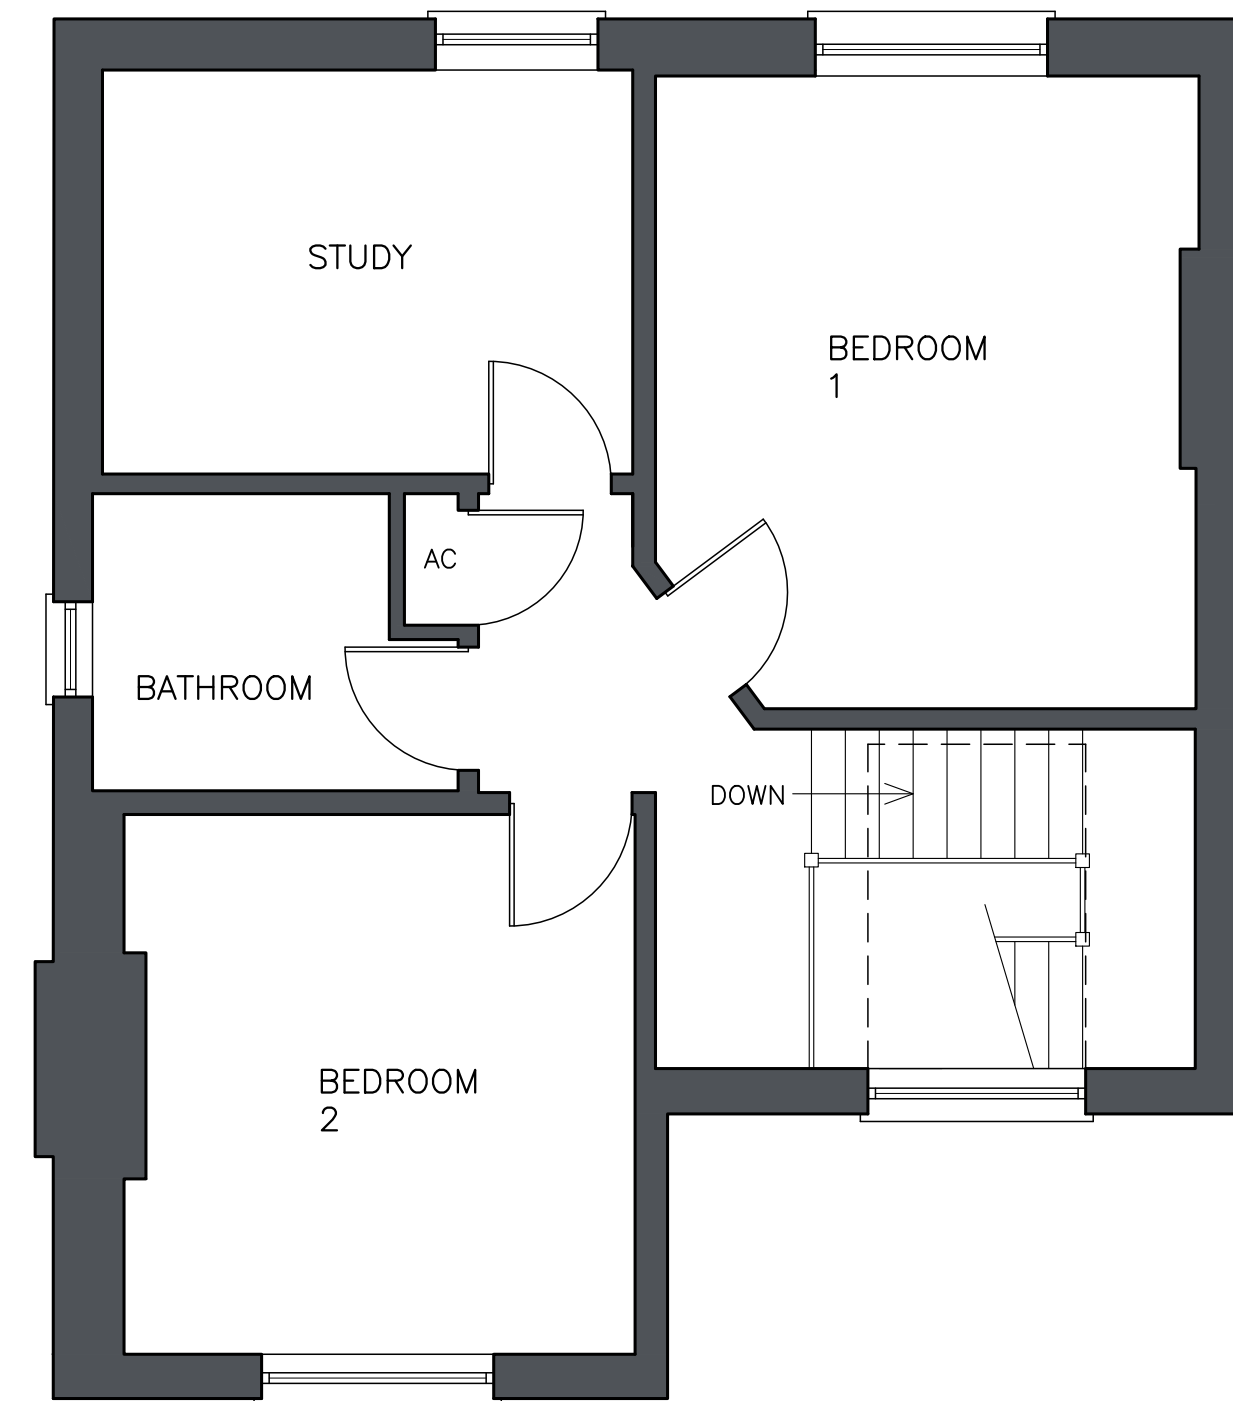

**FIRST FLOOR PLAN - 1:50**

REV.	DESCRIPTION	APPR.	CHKD.	DRAWN	DATE
-	ISSUED FOR PLANNING	RWB	RWB	PPK	20/11/23

SCALES  
1:50, 1:100, 1:1250 @ A1

CLIENT  
**MR MERRITT**

PROJECT  
**RESIDENTIAL EXTENSION TO  
15 RAILWAY ROAD  
DOWNHAM MARKET  
PE38 9DX**

DRAWING TITLE  
**EXISTING FLOOR PLANS AND ELEVATIONS  
WITH LOCATION PLAN**

- SCHEME
- BUILDING REGS
- WORKING DRAWING
- PLANNING
- TENDER ISSUE
- ISSUED ON COMPLETION

**NOTES**

DO NOT SCALE THIS DRAWING.  
ALL DIMENSIONS ARE IN mm UNLESS NOTED OTHERWISE.  
ALL DIMENSIONS, DETAILS, COMPONENTS AND ASSEMBLIES SHALL BE VERIFIED BY THE CONTRACTOR PRIOR TO CONSTRUCTION, MANUFACTURE OR SUPPLY.  
ALL MATERIALS, CONSTRUCTION AND DETAILS SHOWN OR IMPLIED BY THIS DRAWING MUST COMPLY WITH CURRENT BRITISH STANDARDS, CODES OF PRACTICE, PLANNING / BUILDING REGULATIONS, H & SE LEGISLATION AND CLIENTS PARTICULAR SPECIFICATIONS.  
CONFLICTING INFORMATION SHOWN OR IMPLIED SHALL BE REFERRED TO CALVERT BRAIN & FRAULO ARCHITECTURAL LTD.  
THIS DRAWING AND THE WORKS DEPICTED ARE THE COPYRIGHT OF CALVERT BRAIN & FRAULO ARCHITECTURAL LTD. AND MAY NOT BE REPRODUCED WITHOUT WRITTEN PERMISSION.  
THIS DRAWING MUST BE READ IN CONJUNCTION WITH ALL ENGINEERS, ARCHITECTS AND SPECIALISTS' DRAWINGS AND SPECIFICATIONS.



3 PORTLAND STREET, KING'S LYNN, NORFOLK, PE30 1PB  
TEL 01553 766033 WWW.C-B-F-A.CO.UK

DRAWING NO.  
**230974 / 10 / 01**

