




**EXISTING REAR STORAGE OUTBUILDING PLAN**

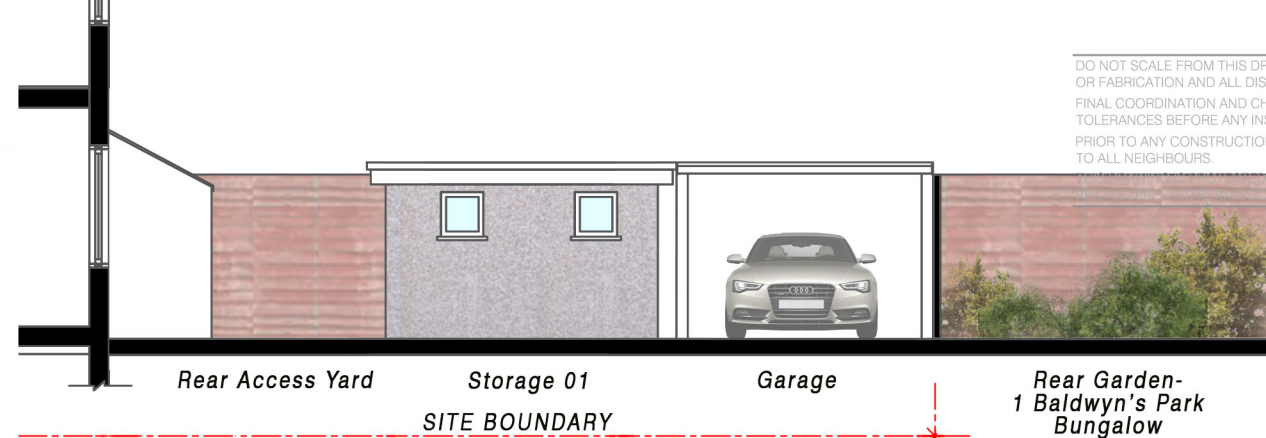


**STORAGE 01 - WEST - SIDE ELEVATION**

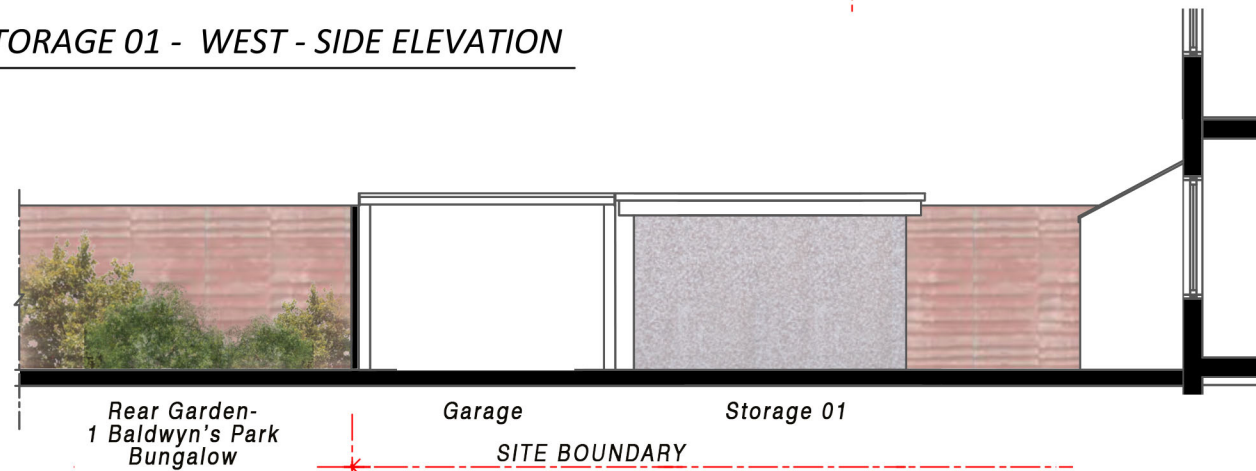


**STORAGE 01 - EAST - SIDE ELEVATION**

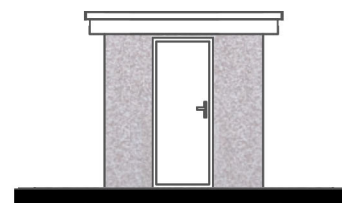


**STORAGE 01 - FRONT ELEVATION**

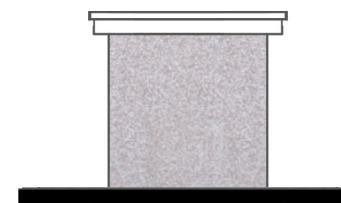


**REAR ELEVATION**

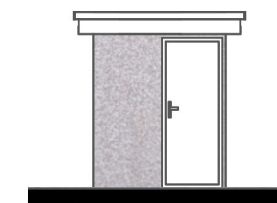


**STORAGE 02 - FRONT ELEVATION**

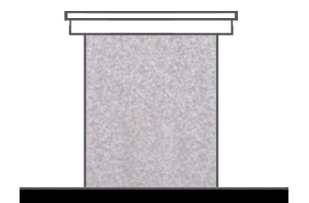

**REAR ELEVATION**

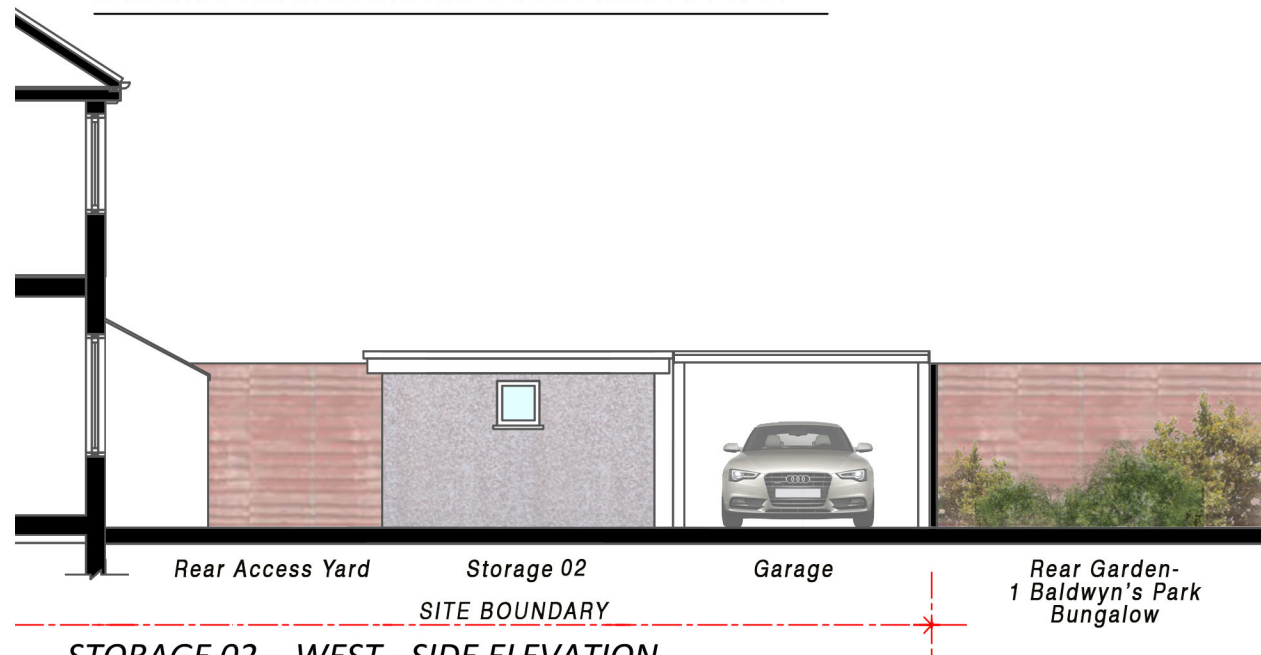


**STORAGE 02 - WEST - SIDE ELEVATION**

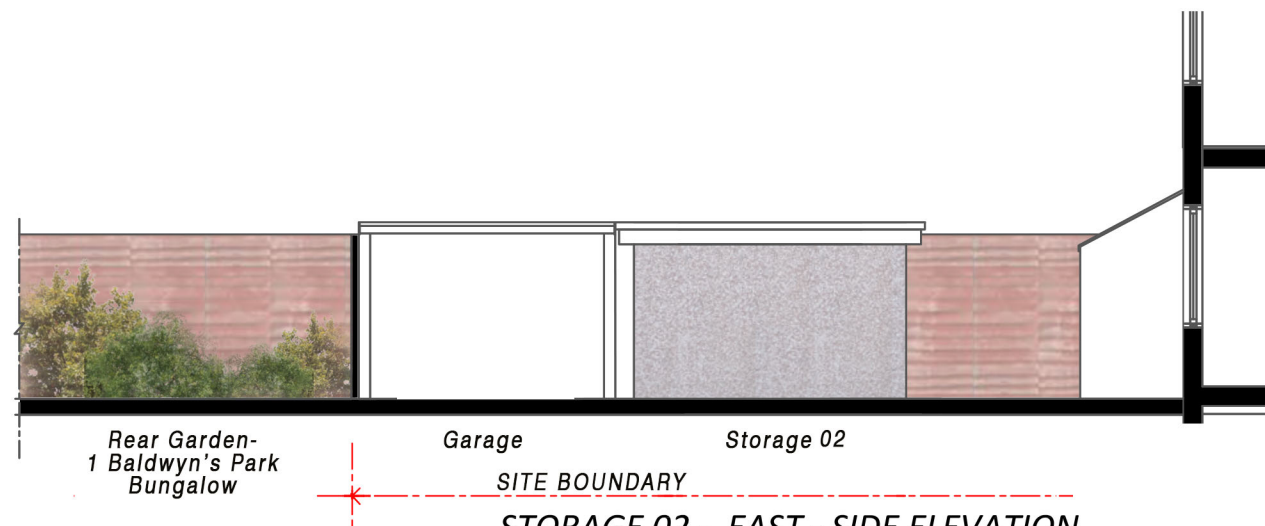

**STORAGE 02 - EAST - SIDE ELEVATION**

DO NOT SCALE FROM THIS DRAWING. MEASUREMENTS SHOULD BE CHECKED ON SITE PRIOR TO ANY CONSTRUCTION OR FABRICATION AND ALL DISCREPANCIES REPORTED TO ARCHITECT.  
FINAL COORDINATION AND CHECKS ARE RESPONSIBILITY OF THE SITE TEAM AND OWNER TO SUIT CONDITIONS AND TOLERANCES BEFORE ANY INSTALLATION.  
PRIOR TO ANY CONSTRUCTION IT IS THE RESPONSIBILITY OF THE BUILDER OR OWNER TO SERVE PARTY WALL NOTICES TO ALL NEIGHBOURS.  
UNDER COPYRIGHT AND SHALL NOT BE REPRODUCED IN PART OR WHOLE WITHOUT THE PERMISSION OF ARCHITECT.

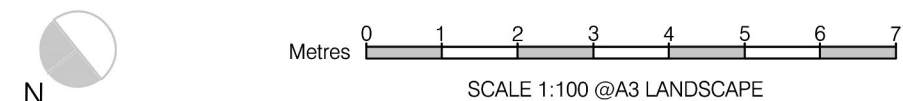

SCALE 1:100 @A3 LANDSCAPE

PLANNING APPLICATION ISSUE



|               |  |      |    |
|---------------|--|------|----|
| PROJECT       | 1 DARTFORD ROAD, BEXLEY, KENT, DA5 2BH |      |    |
| DRAWING TITLE | EXISTING REAR STORAGE OUTBUILDINGS     |      |    |
| DATE          | NOVEMBER 2023                          |      |    |
| SCALE         | 1:100 @ A3                             | REV. | 00 |
| DRAWING NO.   | A-20                                   |      |    |